

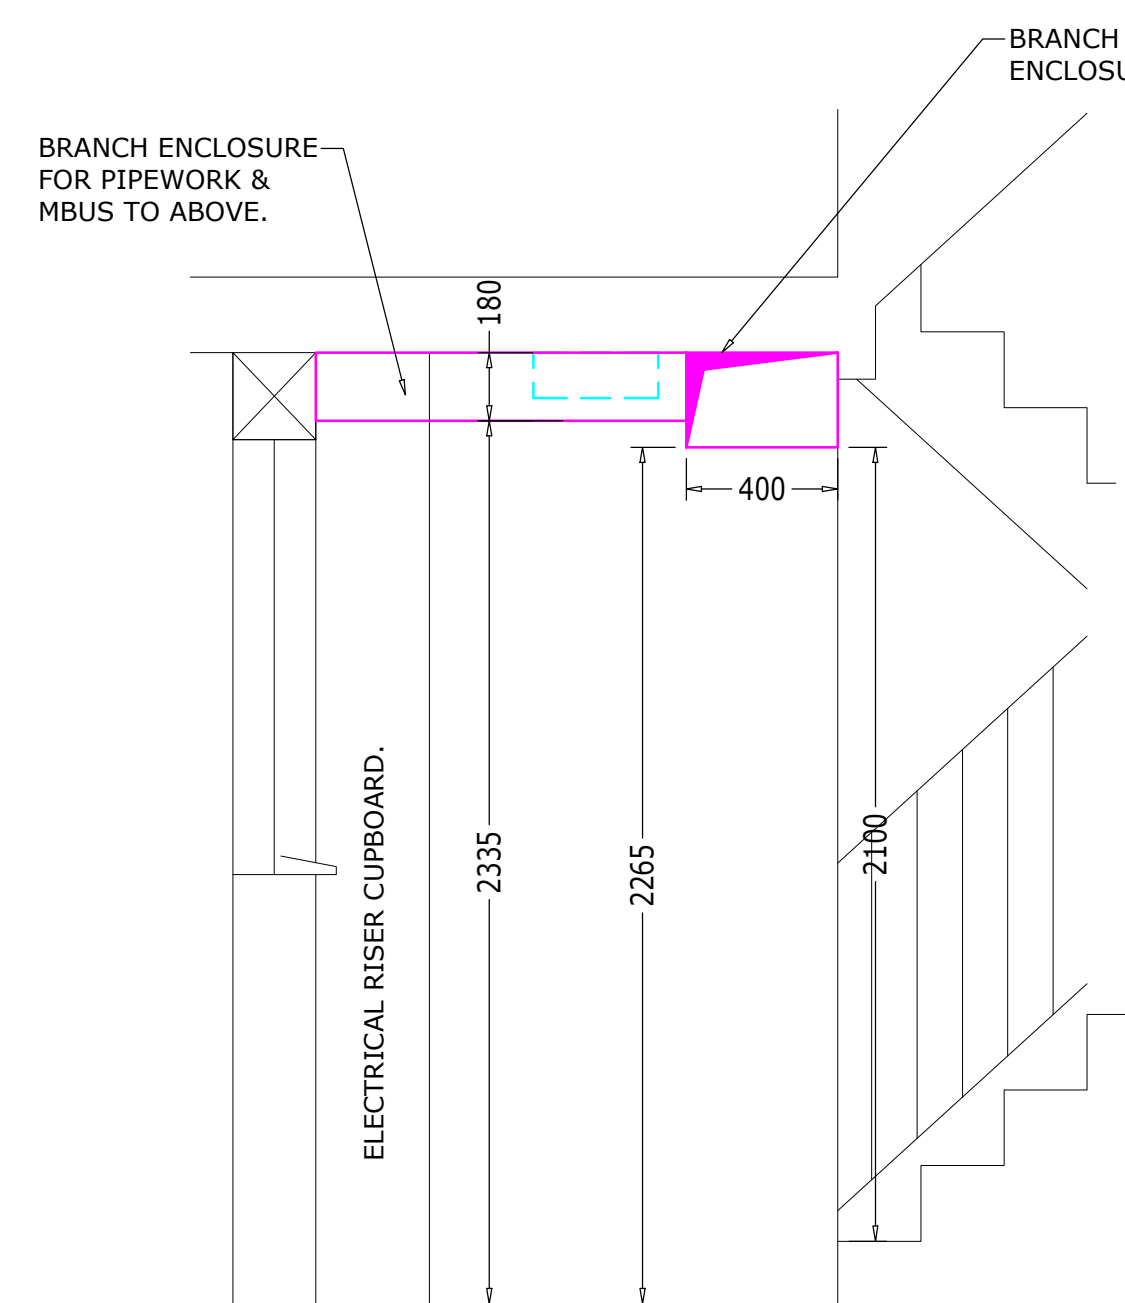



FIRST FLOOR

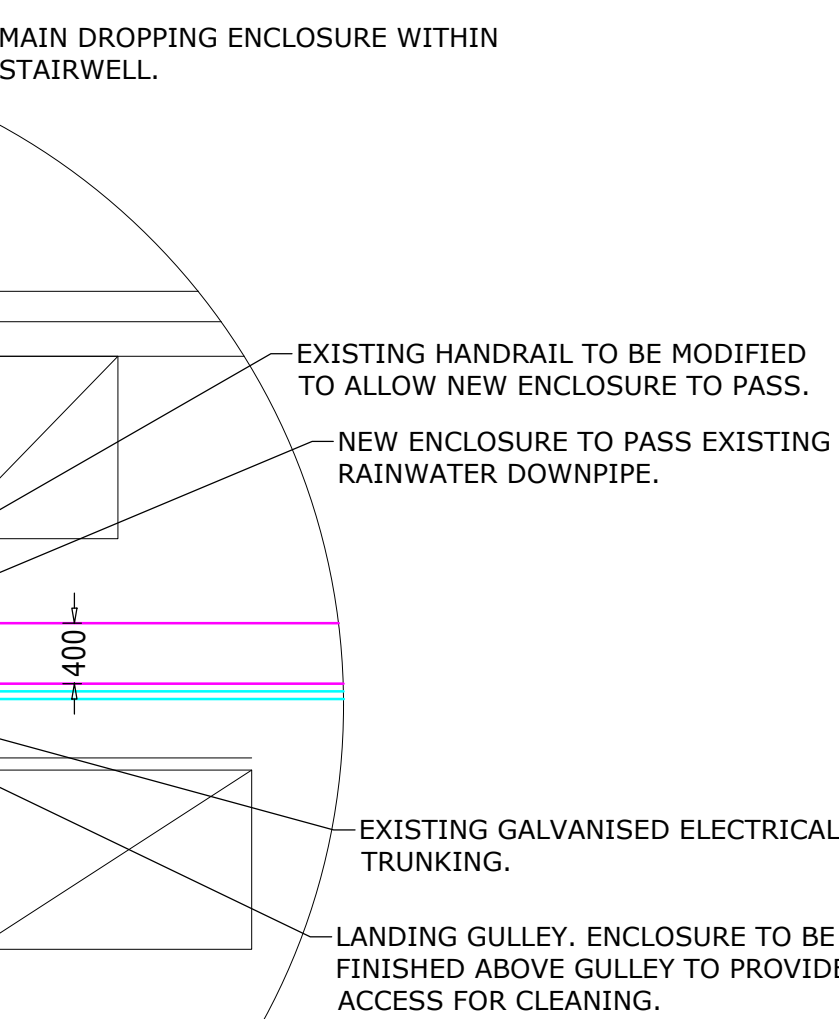



SECTION B-B (Scale 1:20@A0)

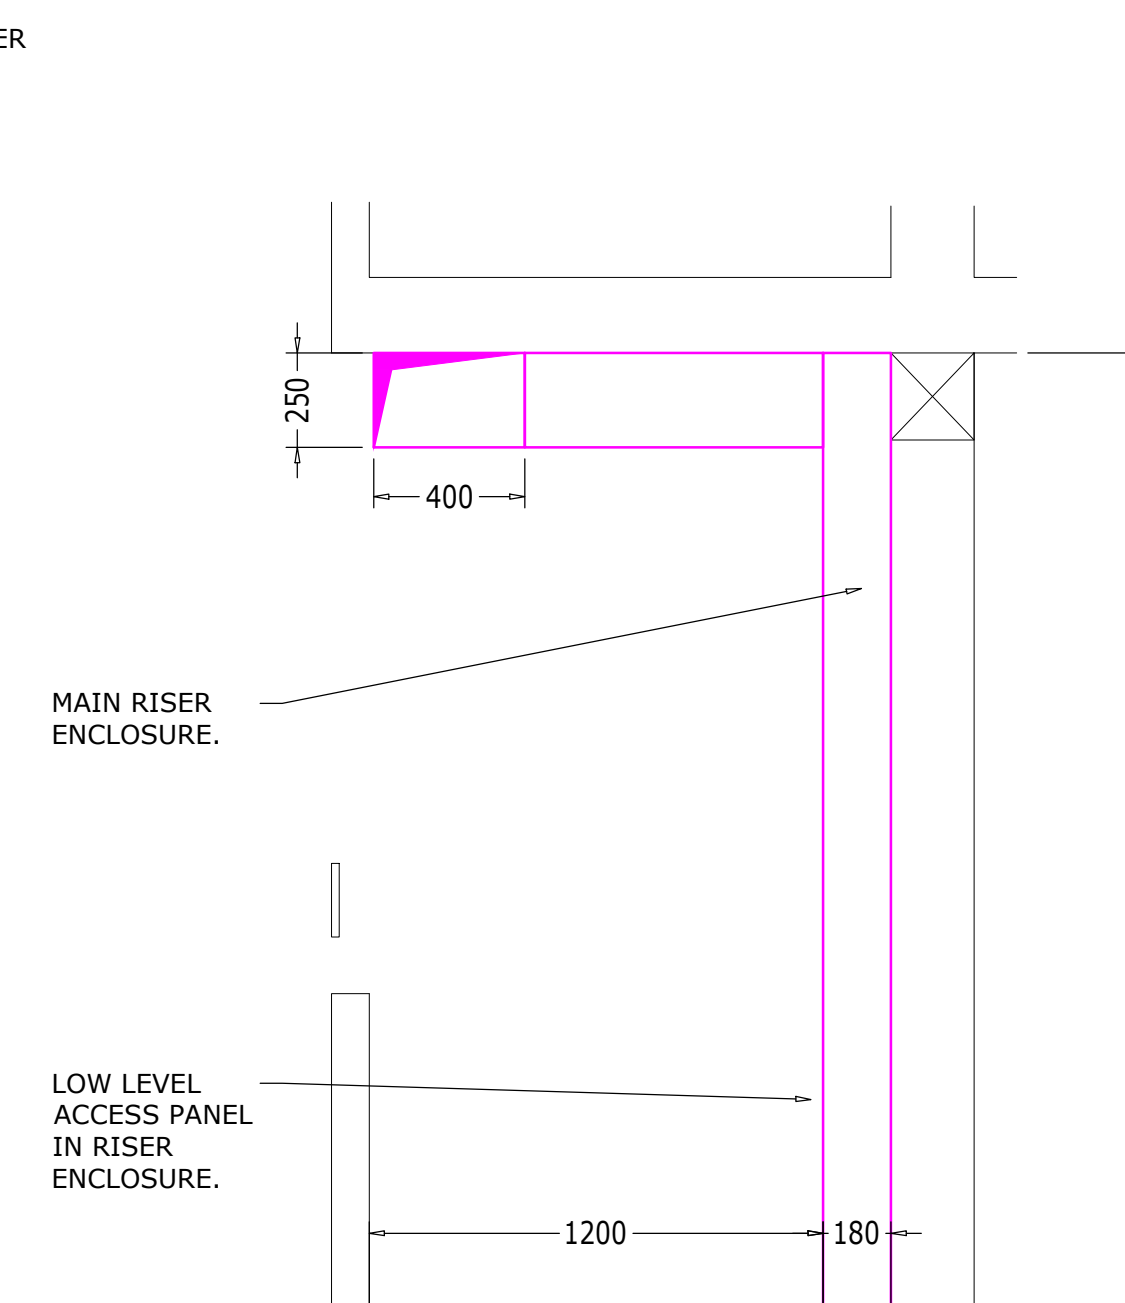


SECTION E-E (Scale 1:20@A0)

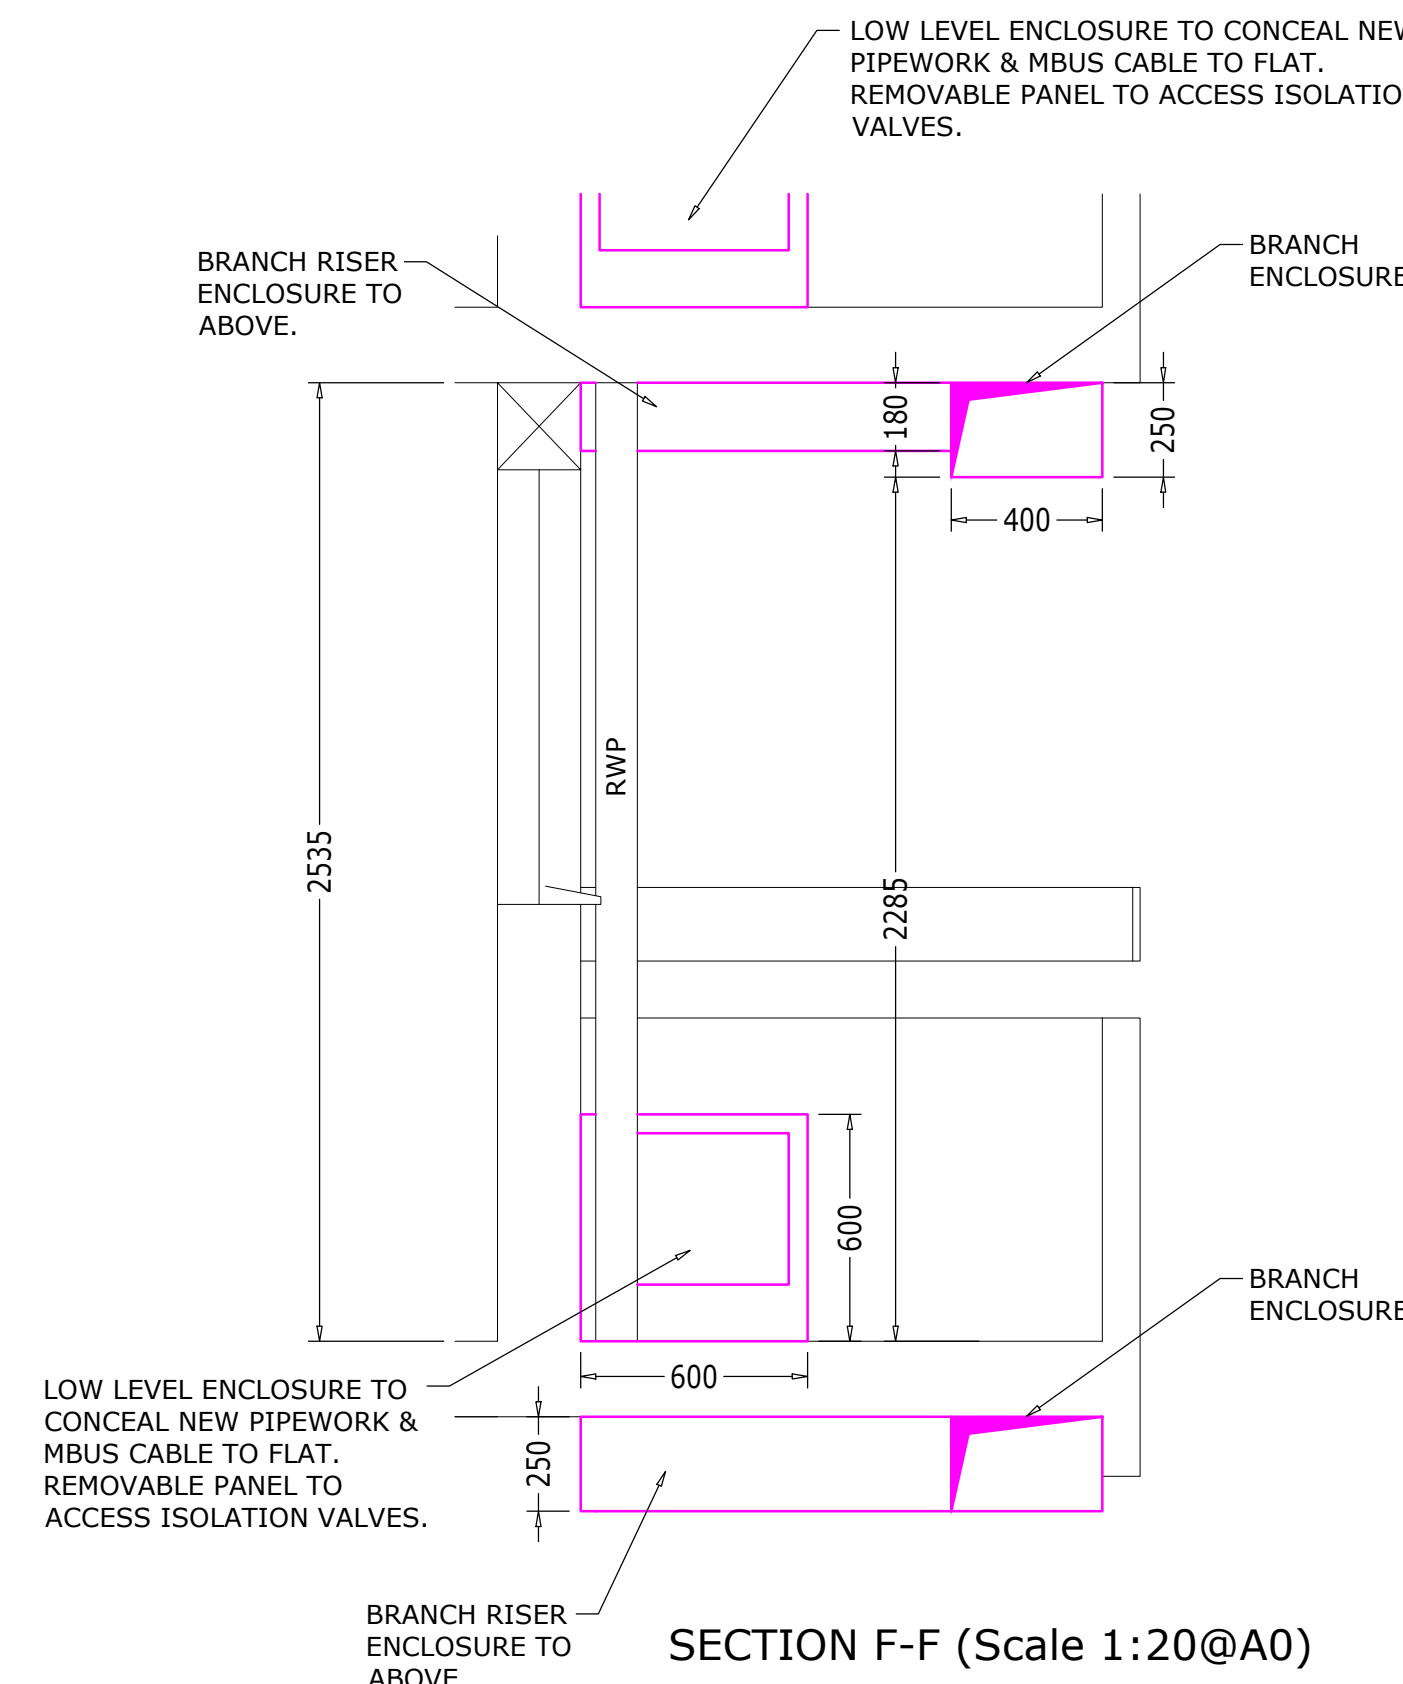


SECTION F-F (Scale 1:20@A0)

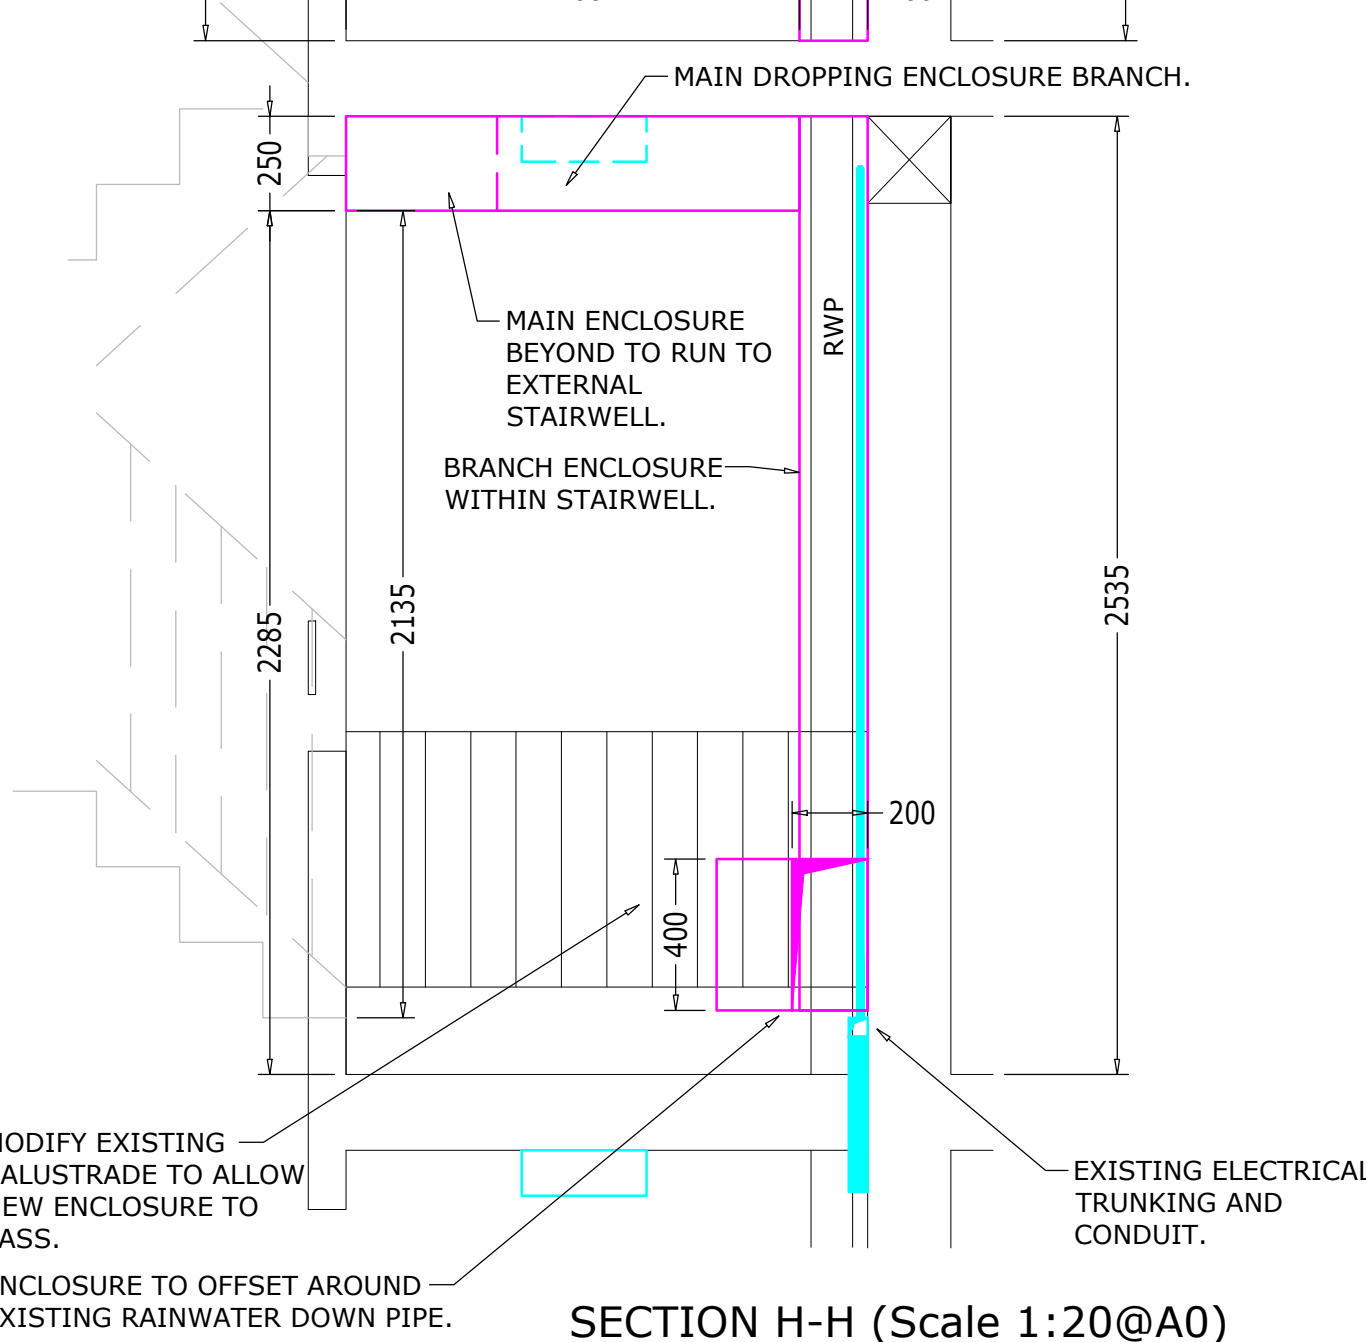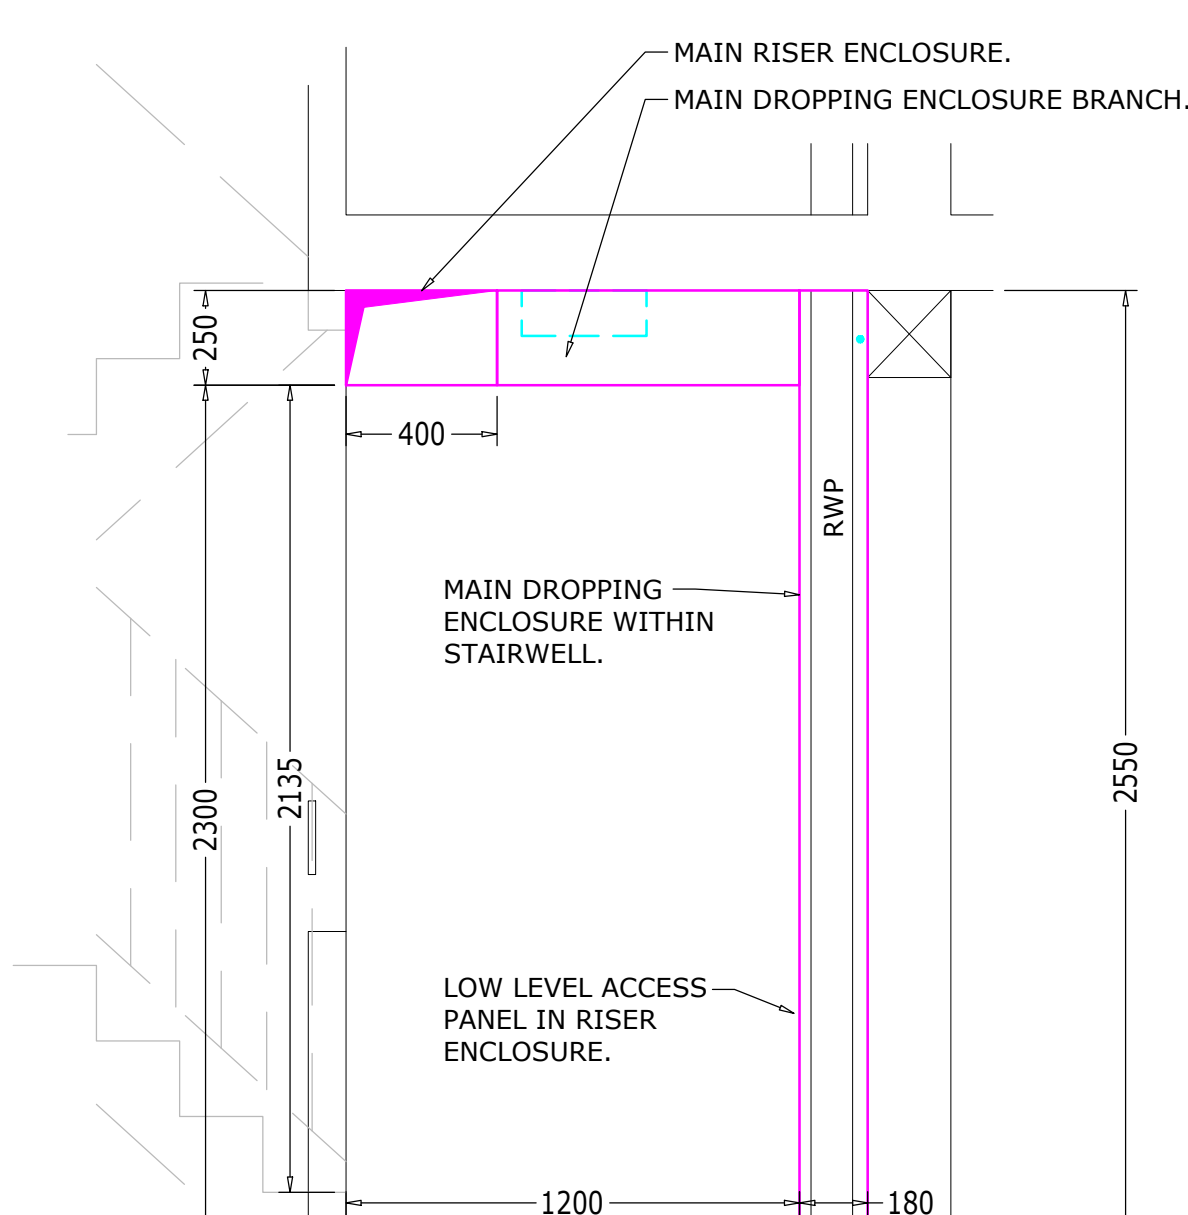


SECTION H-H (Scale 1:20@A0)

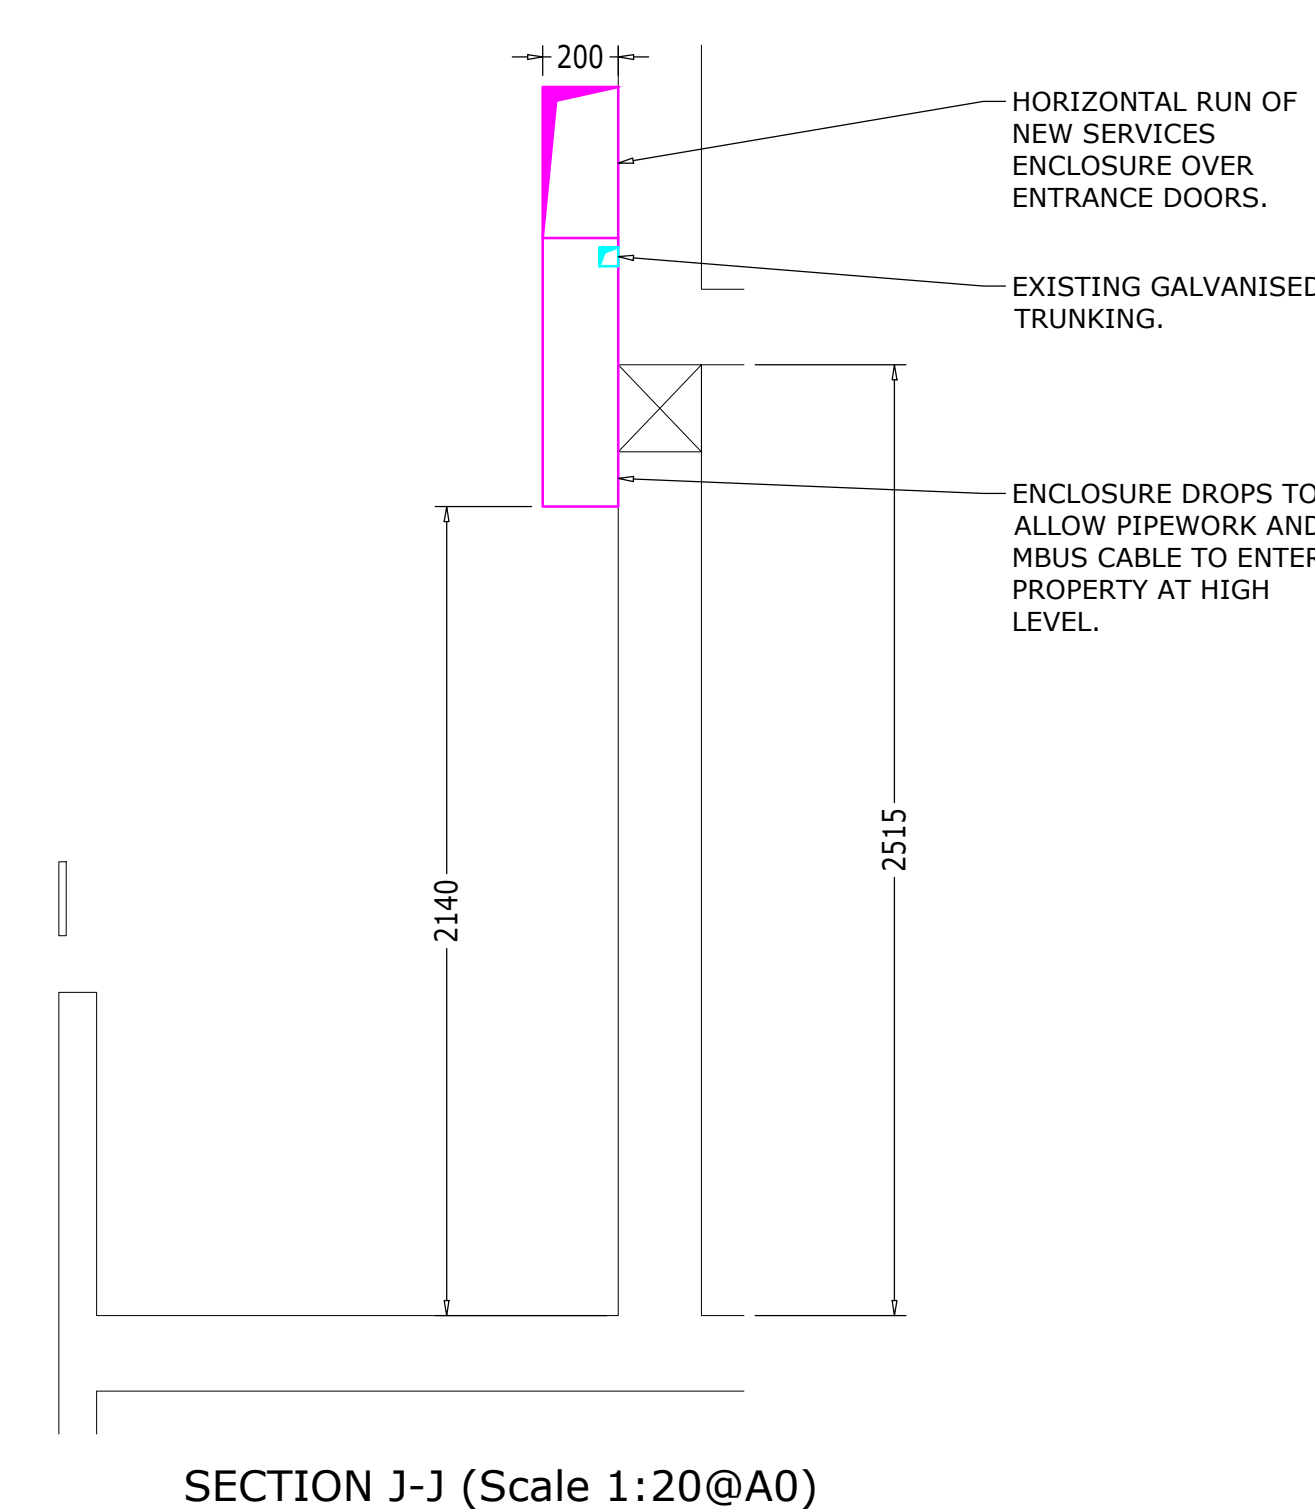

SECTION J-J (Scale 1:20@A0)

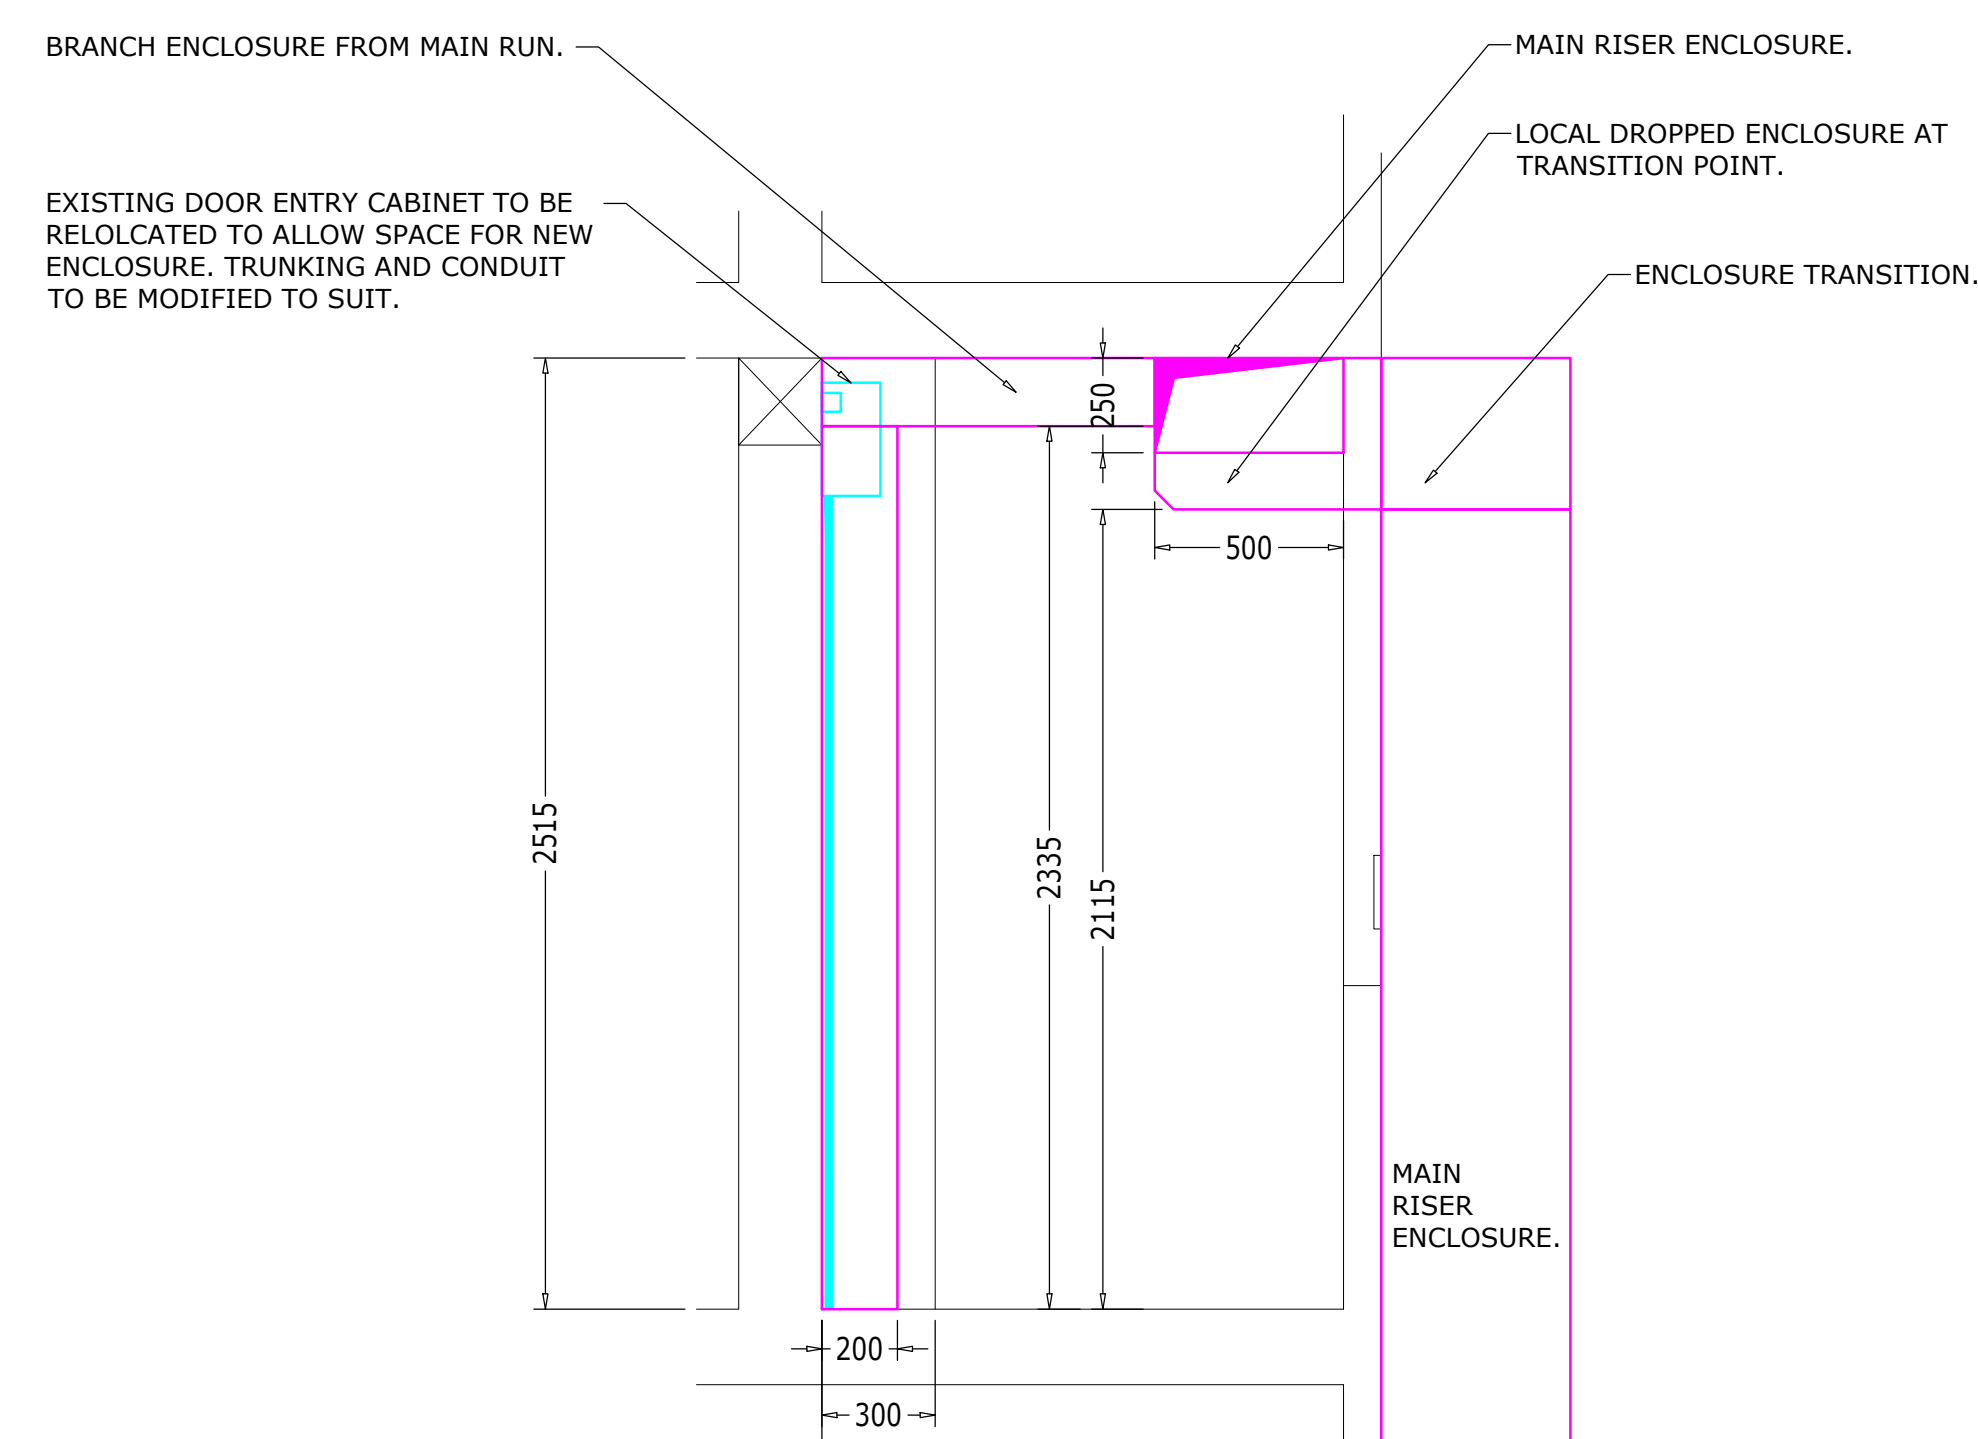

SECTION A-A (Scale 1:20@A0)

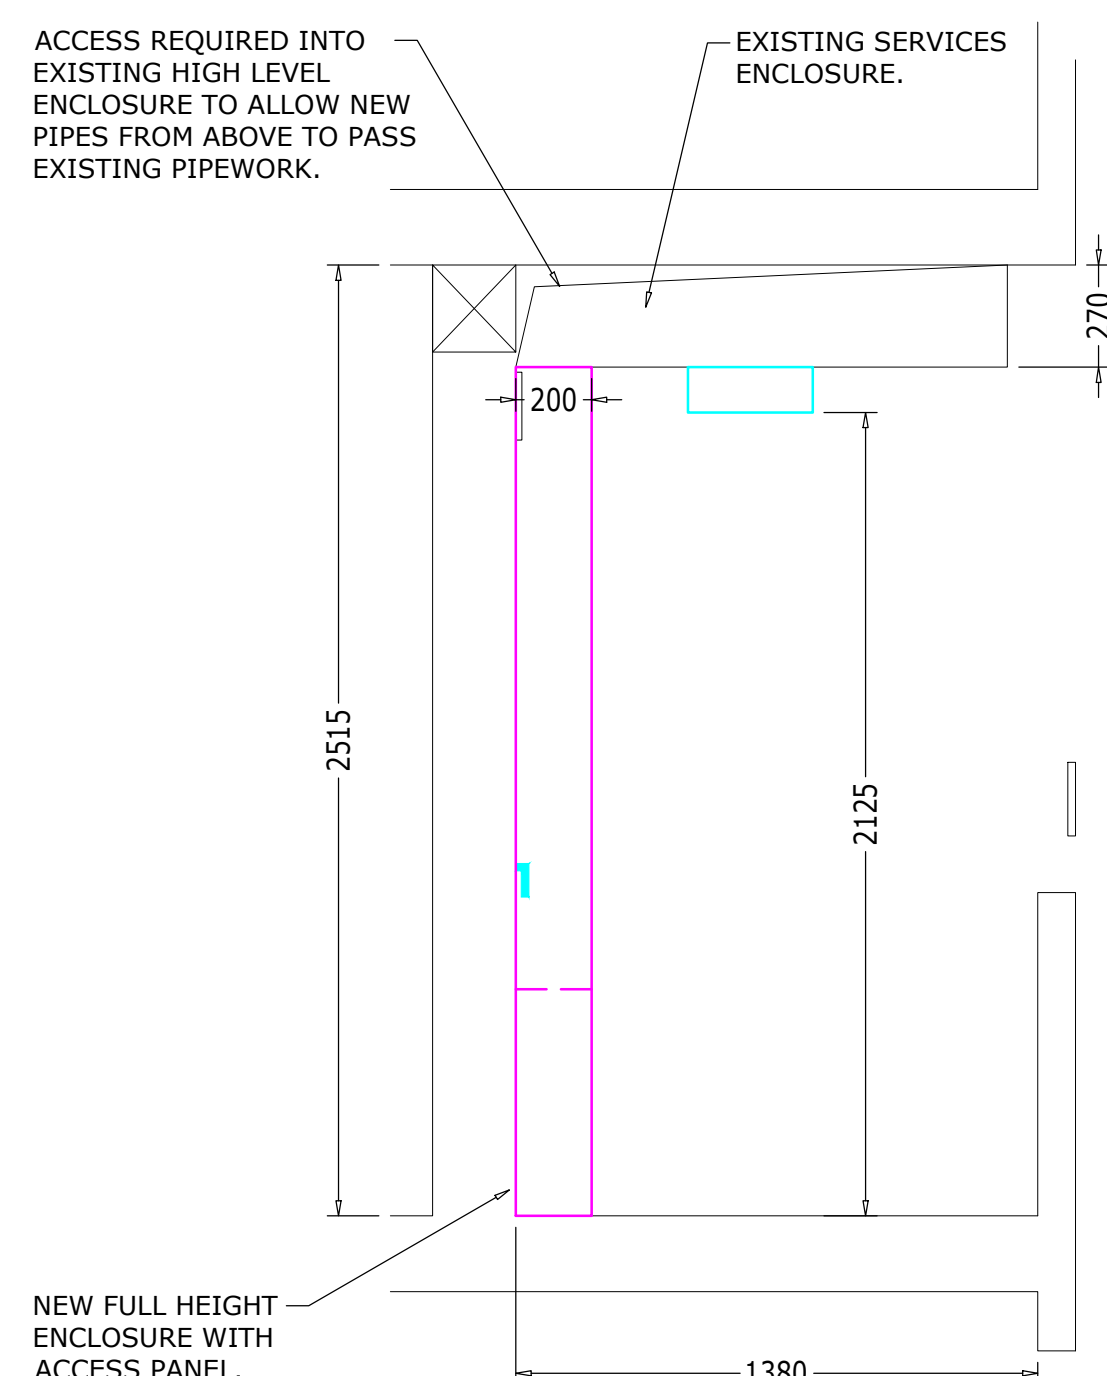

SECTION C-C (Scale 1:20@A0)

ENCASUREMENT:
2mm THICK PPC ALUMINIUM PIPE BOXING &
ANGLE FRAMEWORK.
RAL COLOUR TBA.
VALVE ACCESS HATCHES SQUARE, FACE FIXED
2mm THICK PPC ALUMINIUM COVER PLATE WITH
CORNER FIXINGS TO ALLOW FUTURE ACCESS.
ALL SHARP EDGES TO BE REMOVED.

AP- ACCESS PANEL
FV- FLUSHING VALVE
PIB- POLYISOBUTYLENE WATERPROOF RUBBER
COVERING, COLOUR BLACK.

	Status A	<input type="checkbox"/>
	(Proceed - No further comments)	
	 Status B	<input type="checkbox"/>
	(Proceed incorporating comments)	
	 Status C	<input type="checkbox"/>
	(Rejected)	
	Signed	
	
	Date	
	

Status:

CLIENT LONDON BOROUGH OF
CAMDEN

TITLE	HEADCORN BLOCK PLANNING APPLICATION NEW ELEVATION AND DETAILS DRAWING
-------	--

Drawn: RDA	Date: 11 03 21	Scale: 1:75@A0
------------	----------------	----------------

Revision No.	1.0007/11/5/ET/1/FA/00	Rev
--------------	------------------------	-----