
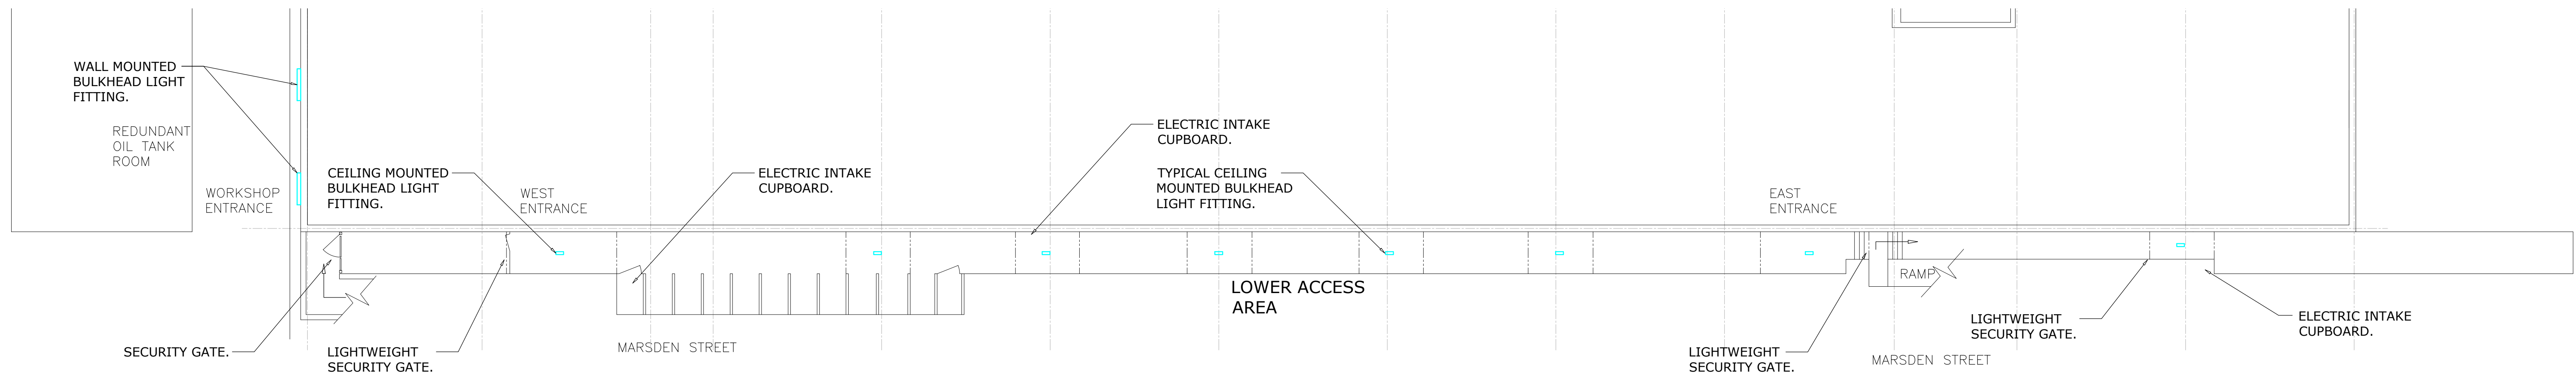
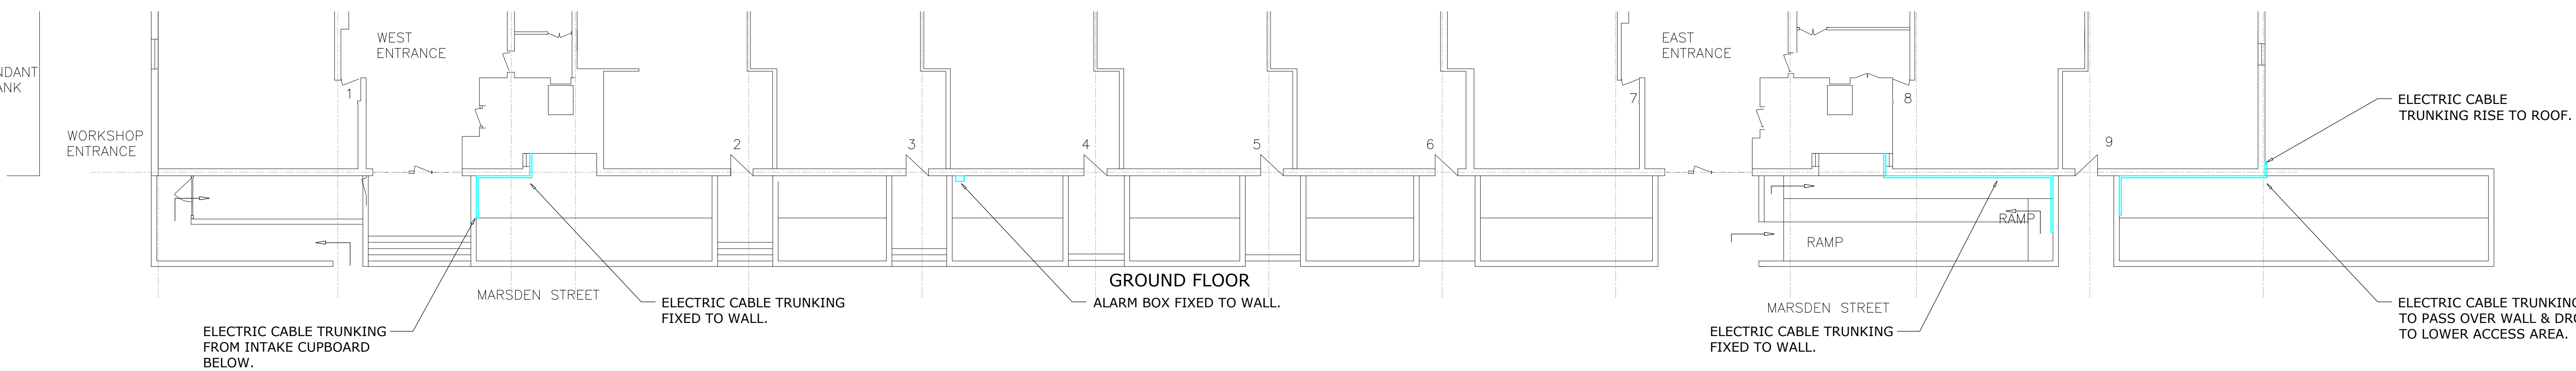
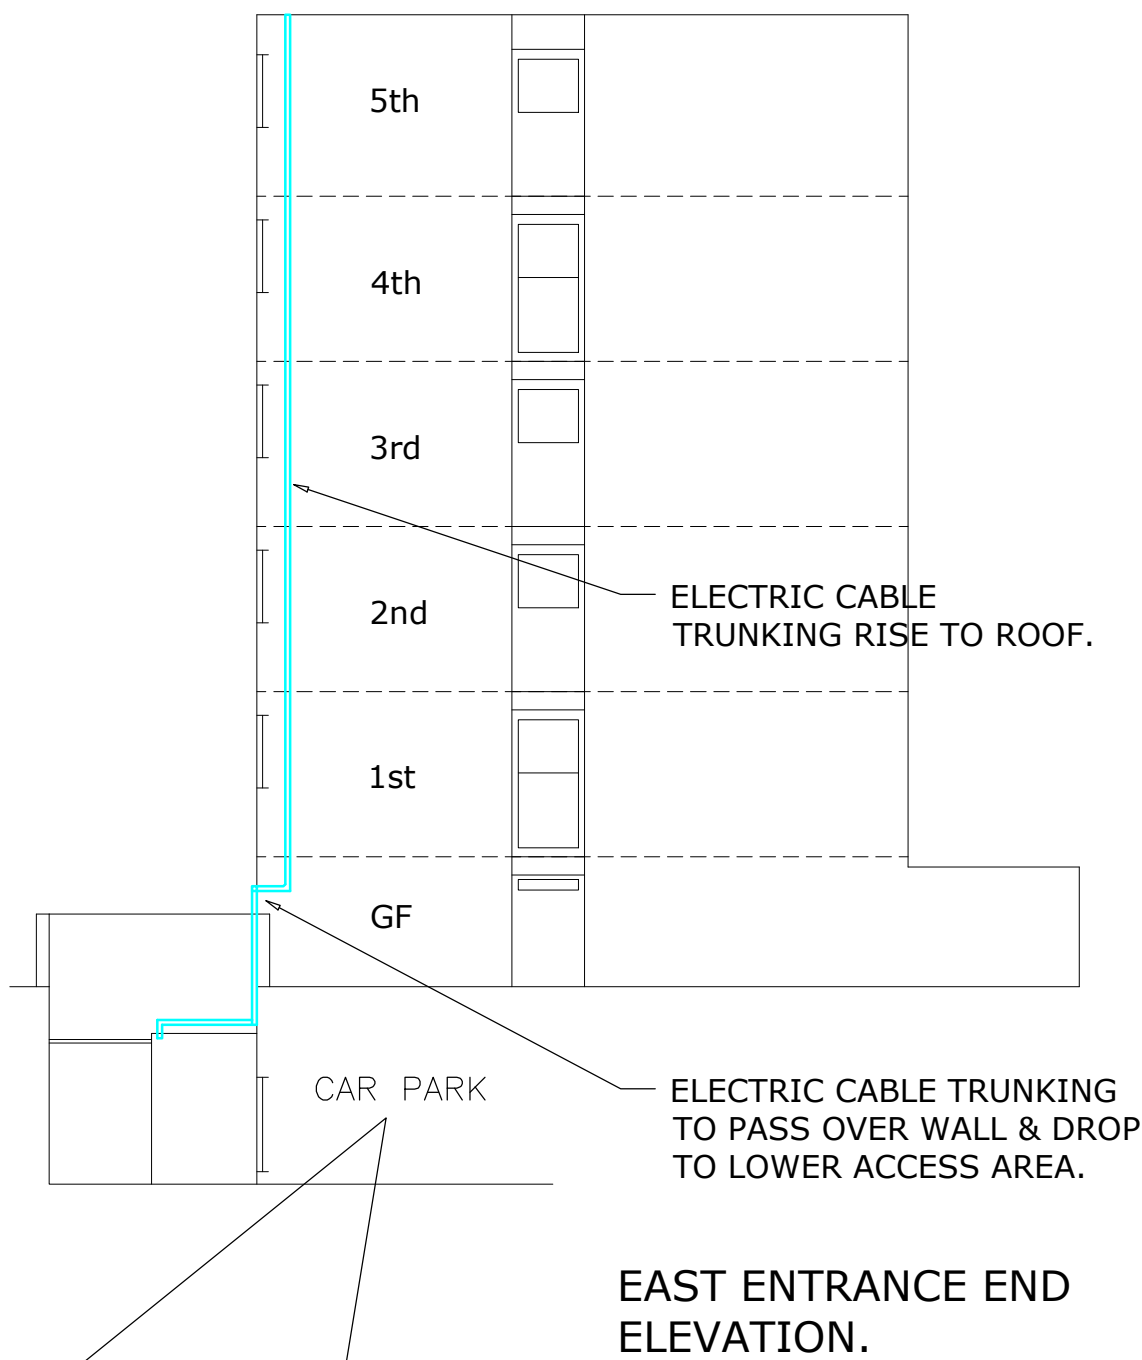
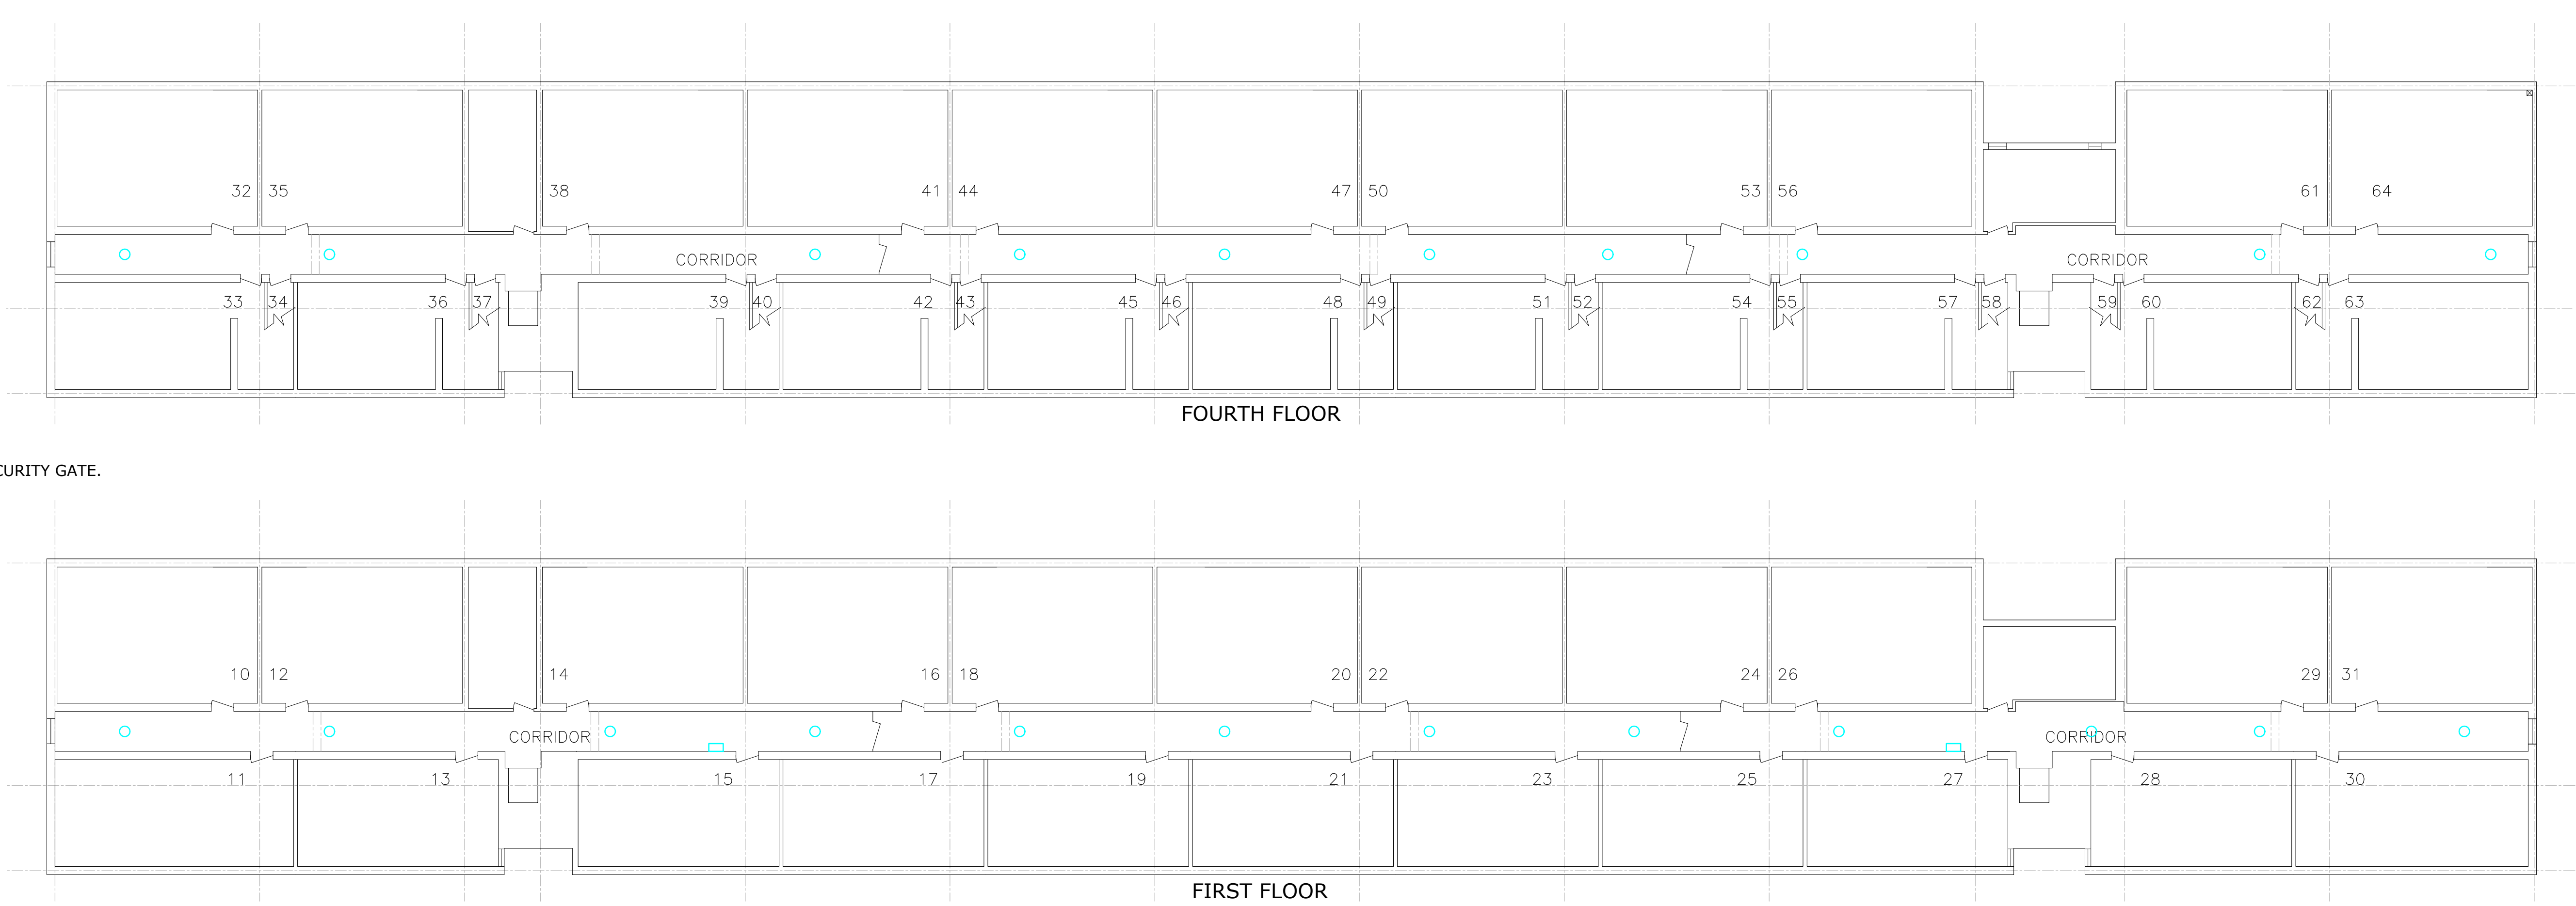
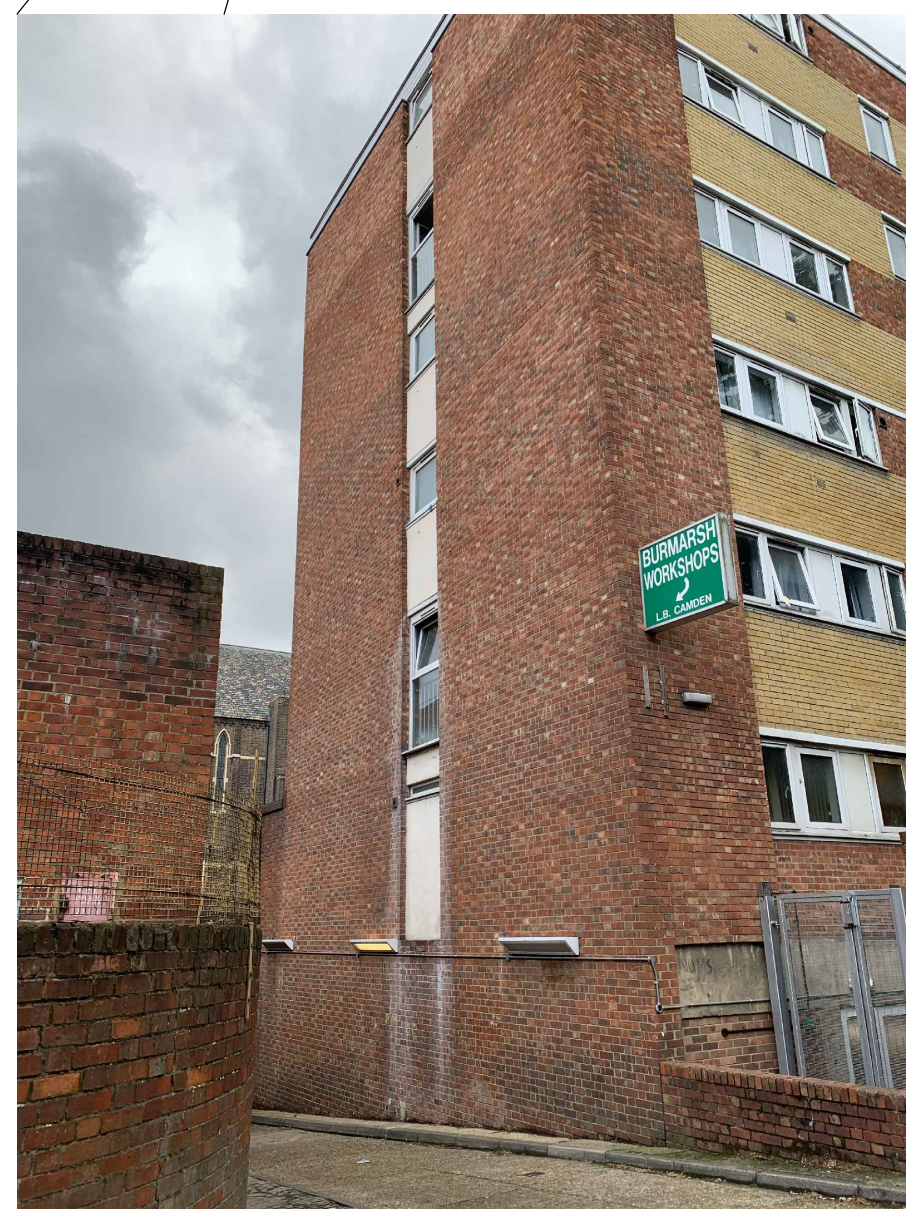
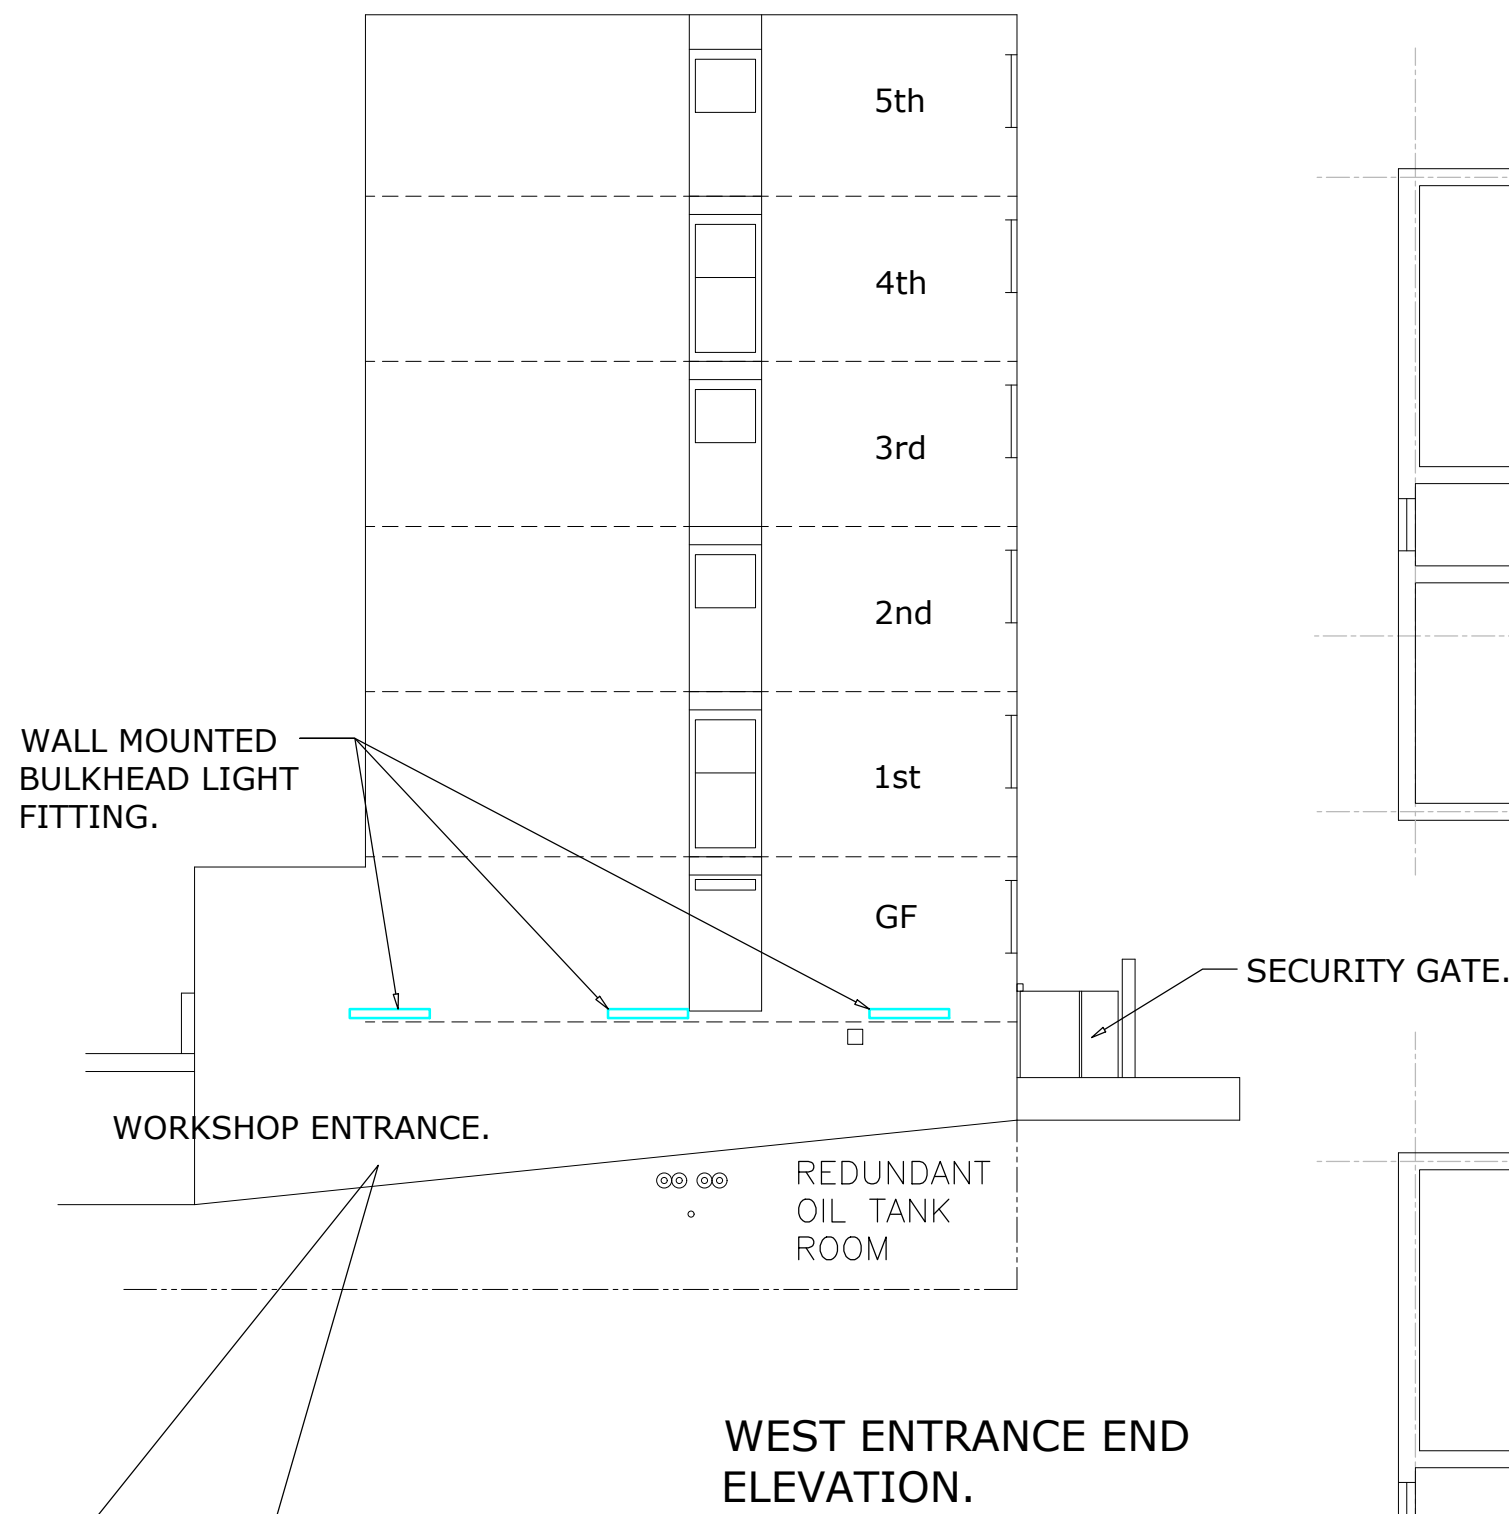
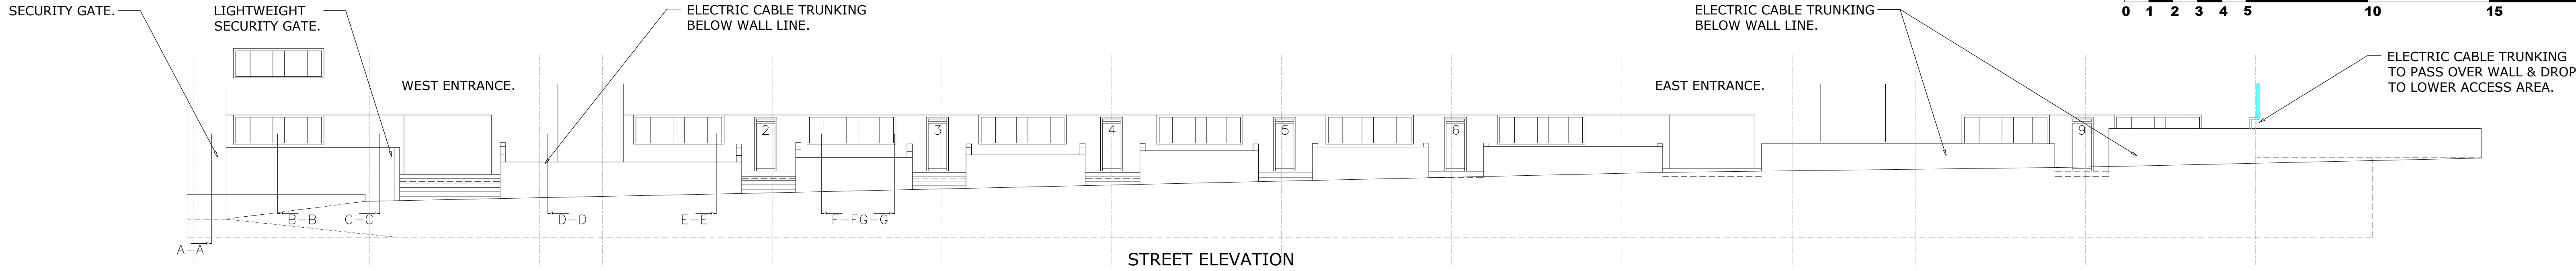


SCALE BAR 1:125

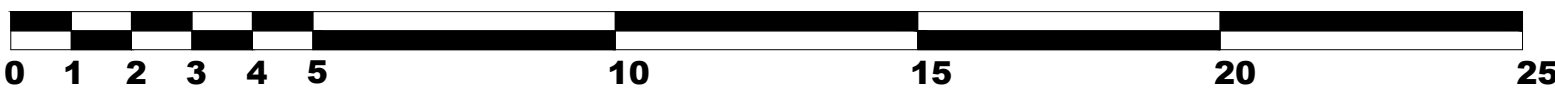

Notes:

THIS DRAWING IS TO BE READ IN CONJUNCTION WITH PLANNING APPLICATION EXISTING ELEVATION DETAIL DRAWING I1237/M/DET/BUR/20. NEW LAYOUT AND DETAILS DRAWING I1237/M/DET/BUR/21 & 22. FURTHER REFERENCE IS TO BE MADE TO PRE-PLANNING DRAWING I1237/M/DET/BUR/1 AND ASSOCIATED DETAIL DRAWINGS VIEWS 'A' TO 'R' INCLUSIVE.

ISSUED FOR APPROVAL

Status A ☐

(Proceed - no further comments)

Status B ☐

(Proceed incorporating comments)

Status C ☐

(Rejected)

Signed

Date

C 00.01.21 First application issue. RDA
Rev Date Description Drawn

Status: PLANNING APPLICATION

INVICTA
Building Services Ltd

Weald Court, 101-103 Tonbridge Road,
Hildenborough,
Kent TN11 9HL
Telephone: 01732 833552
Facsimile: 01732 834768

CLIENT
LONDON BOROUGH OF
CAMDEN

PROJECT
ST SILAS ESTATE HEATING
SYSTEM INSTALLATION
CONTRACT. LONDON NW5

TITLE
BURMARSH BLOCK
PLANNING APPLICATION
EXISTING PLAN LAYOUT
DRAWING

Drawn: RDA Date: 00.01.21 Scale: 1:125@A0

Drawing No. i1237/M/DET/BUR/19 Rev. C