
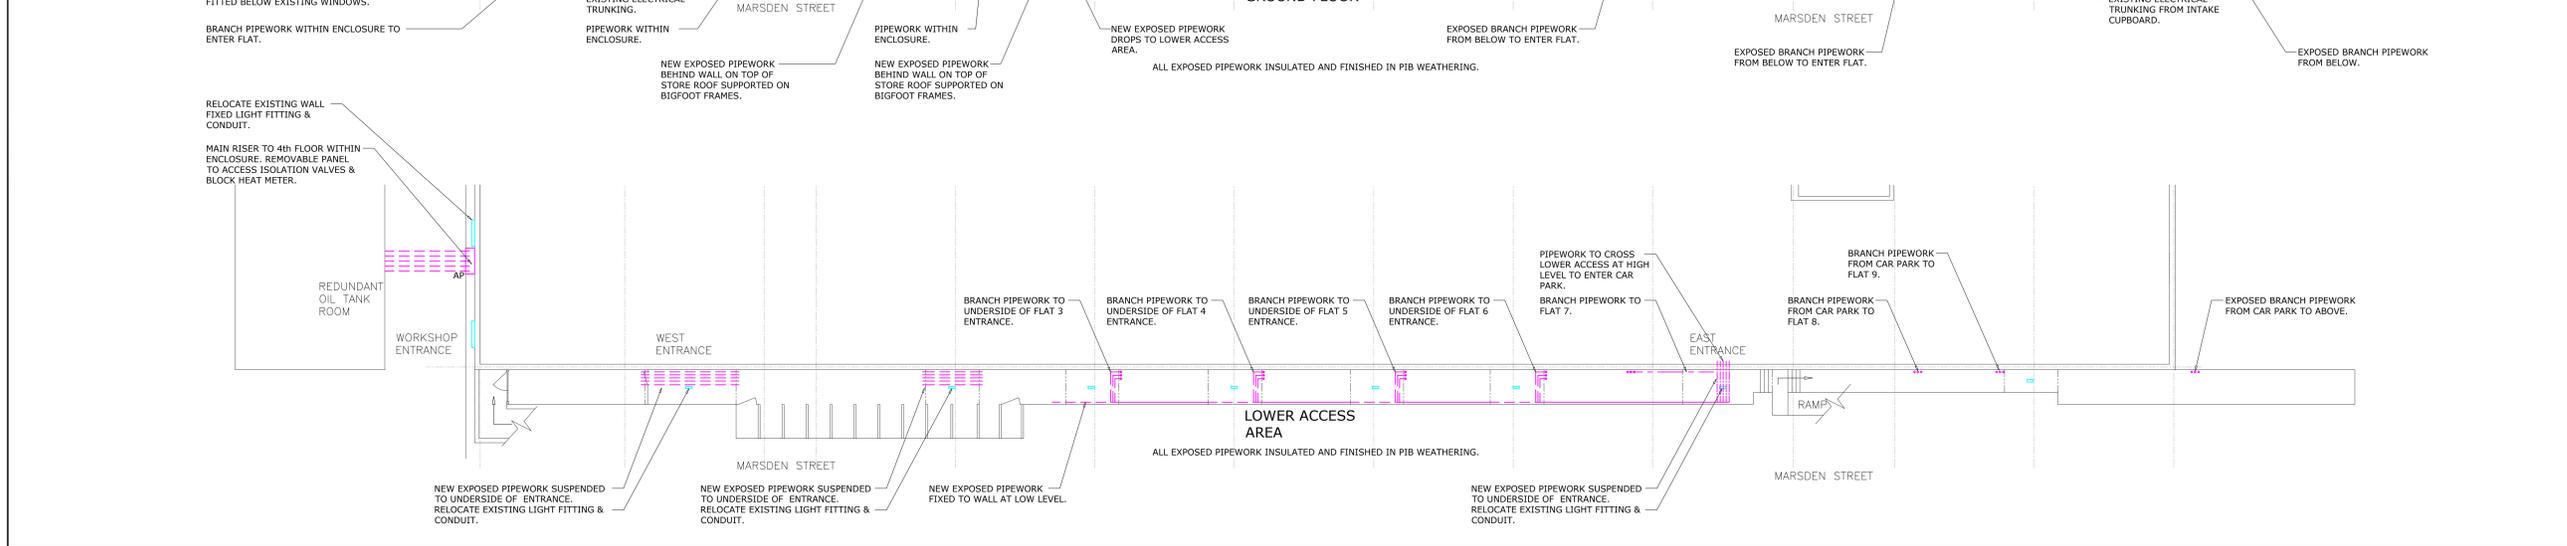
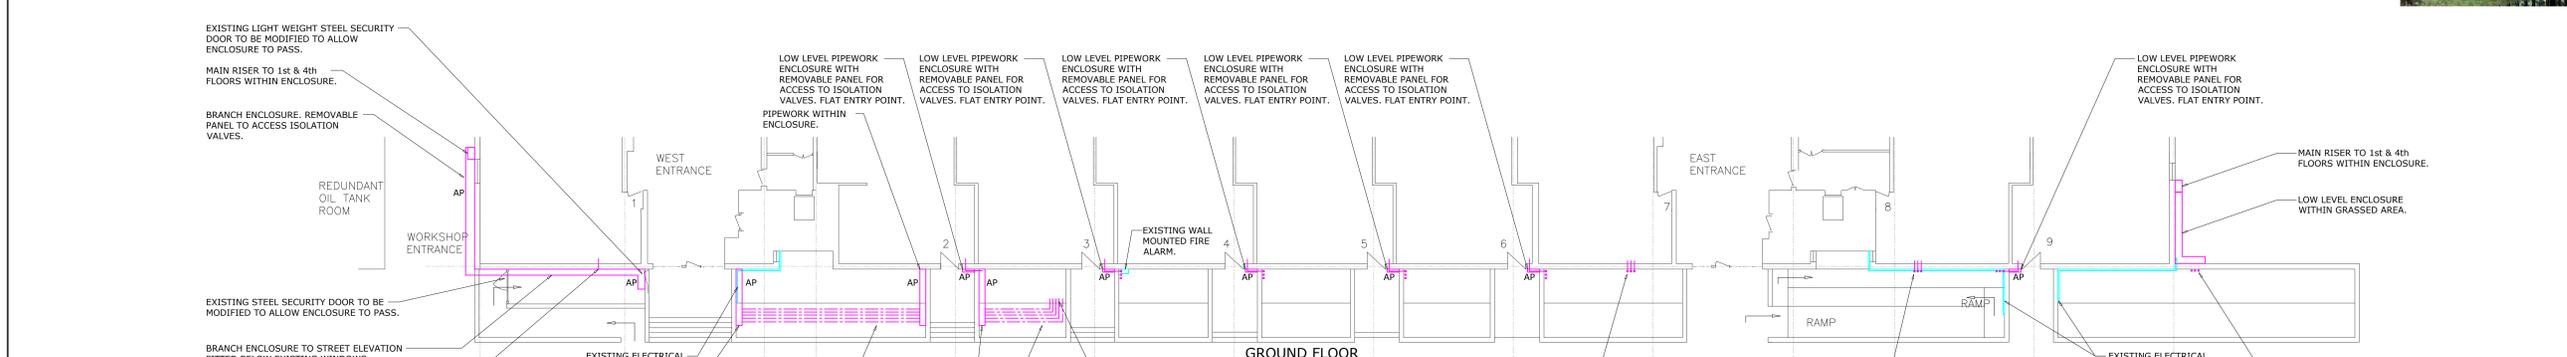
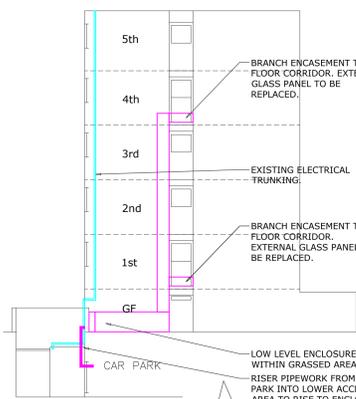
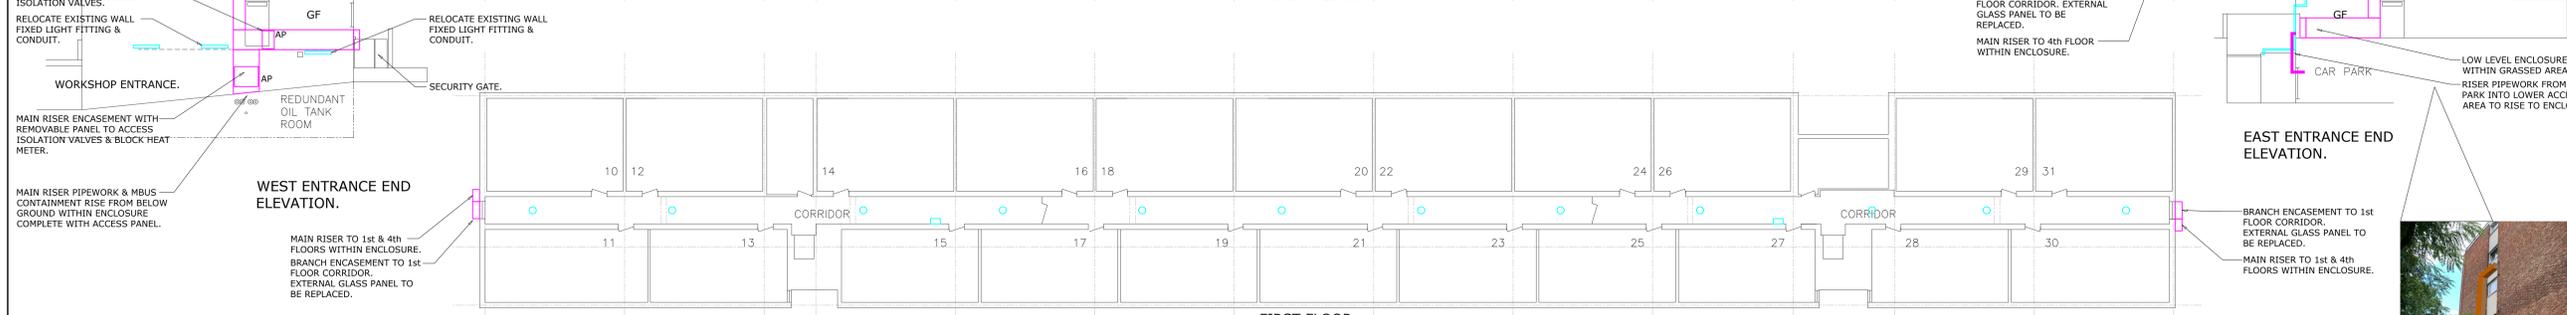
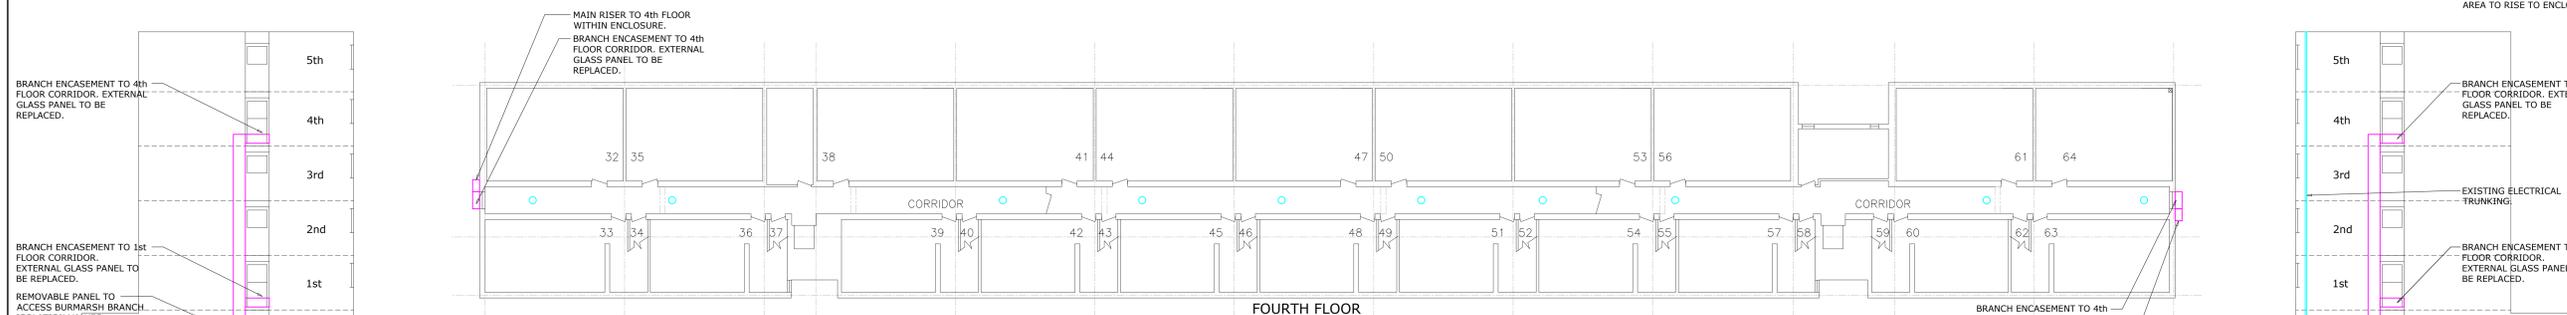
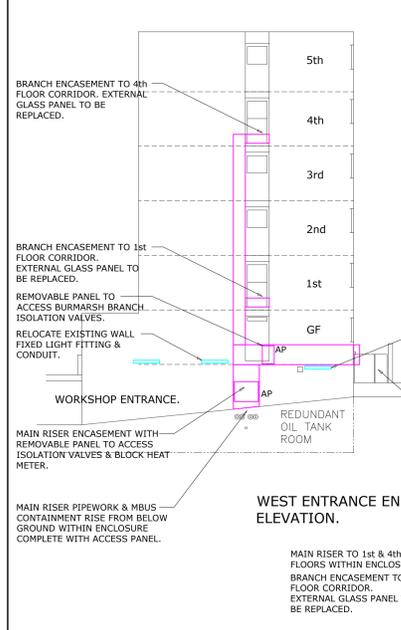


Notes:
 THIS DRAWING IS TO BE READ IN CONJUNCTION WITH PLANNING APPLICATION EXISTING PLAN & ELEVATION DETAIL DRAWING 11237/M/DET/BUR/19 & 20. NEW ELEVATION AND DETAILS DRAWING 11237/M/DET/BUR/22. FURTHER REFERENCE IS TO BE MADE TO PRE-PLANNING DRAWING 11237/M/DET/BUR/1 AND ASSOCIATED DETAIL DRAWINGS VIEWS 'A' TO 'R' INCLUSIVE.

ENCASUREMENT:
 2mm THICK PPC ALUMINIUM PIPE BOXING & ANGLE FRAMEWORK.
 RAL COLOUR TBA.
 VALVE ACCESS HATCHES SQUARE, FACE FIXED 2mm THICK PPC ALUMINIUM COVER PLATE WITH CORNER FIXINGS TO ALLOW FUTURE ACCESS.
 ALL SHARP EDGES TO BE REMOVED.

Pipework run in lower access area to be finished with black PIB weathering.
 AP- ACCESS PANEL
 PIB- POLYISOBUTYLENE WATERPROOF RUBBER COVERING. COLOUR BLACK.

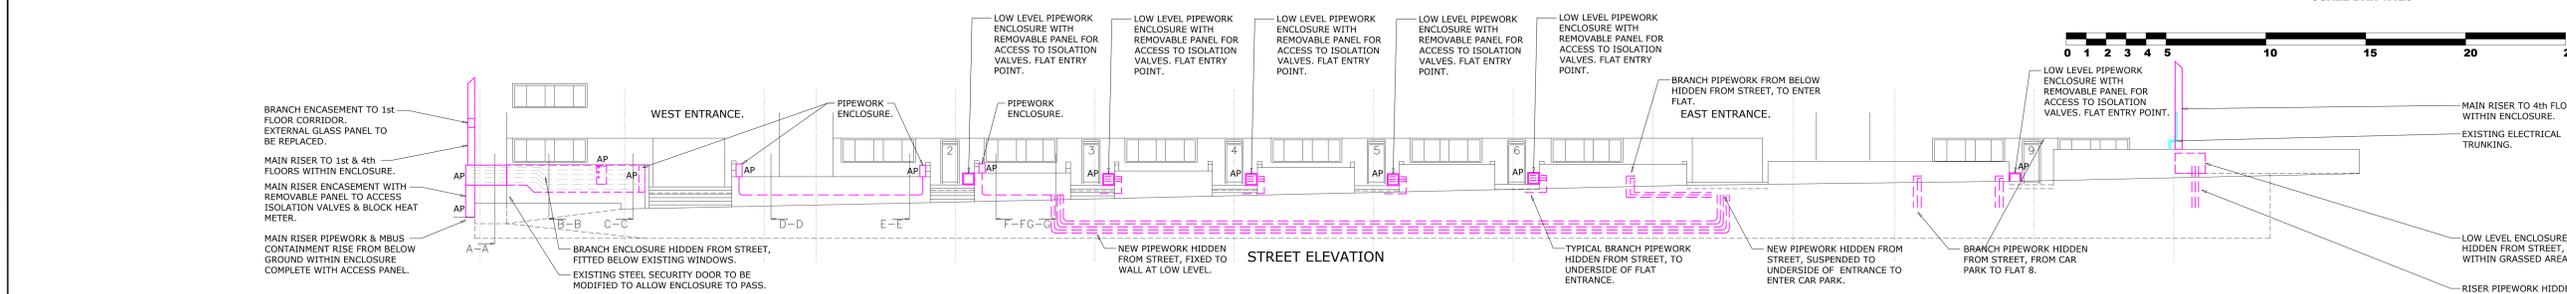

ISSUED FOR APPROVAL	
Status A	<input type="checkbox"/>
<small>(Prepared for further comments)</small>	
Status B	<input type="checkbox"/>
<small>(Prepared incorporating comments)</small>	
Status C	<input type="checkbox"/>
<small>(Approved)</small>	
Signed
Date

Rev	Date	Description	Drawn
C	08.02.21	First application issue.	RDA

INVICTA
 Building Services Ltd
 Weald Court, 101-103 Tonbridge Road,
 Hildenborough,
 Kent TN11 9HL
 Telephone: 01732 833552
 Facsimile: 01732 834768

CLIENT
 LONDON BOROUGH OF
 CAMDEN

PROJECT
 ST SILAS ESTATE HEATING
 SYSTEM INSTALLATION
 CONTRACT. LONDON NW5

TITLE
 BURMARSH BLOCK
 PLANNING APPLICATION NEW
 PLAN LAYOUT DRAWING