


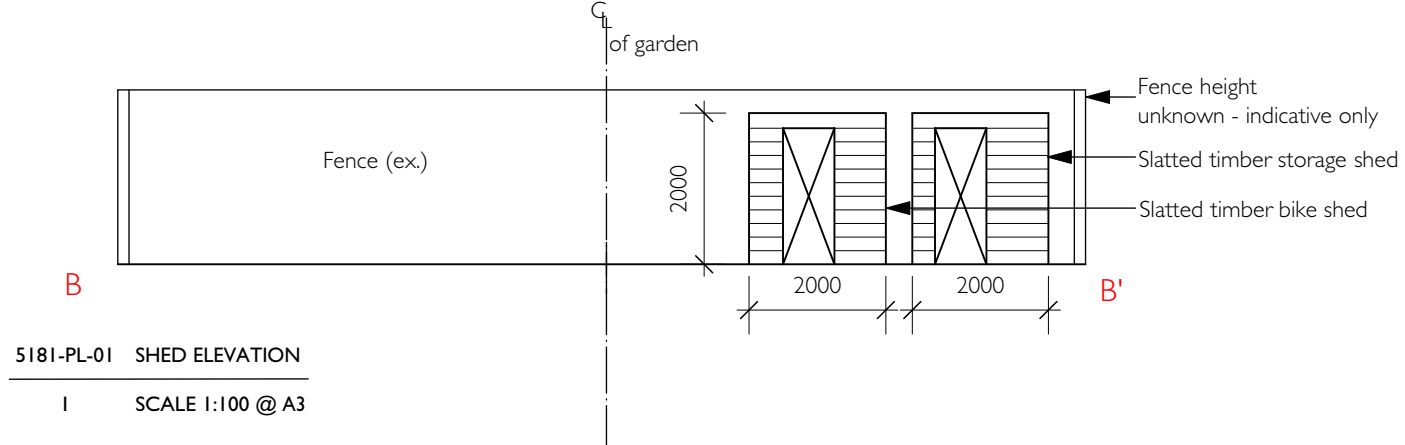
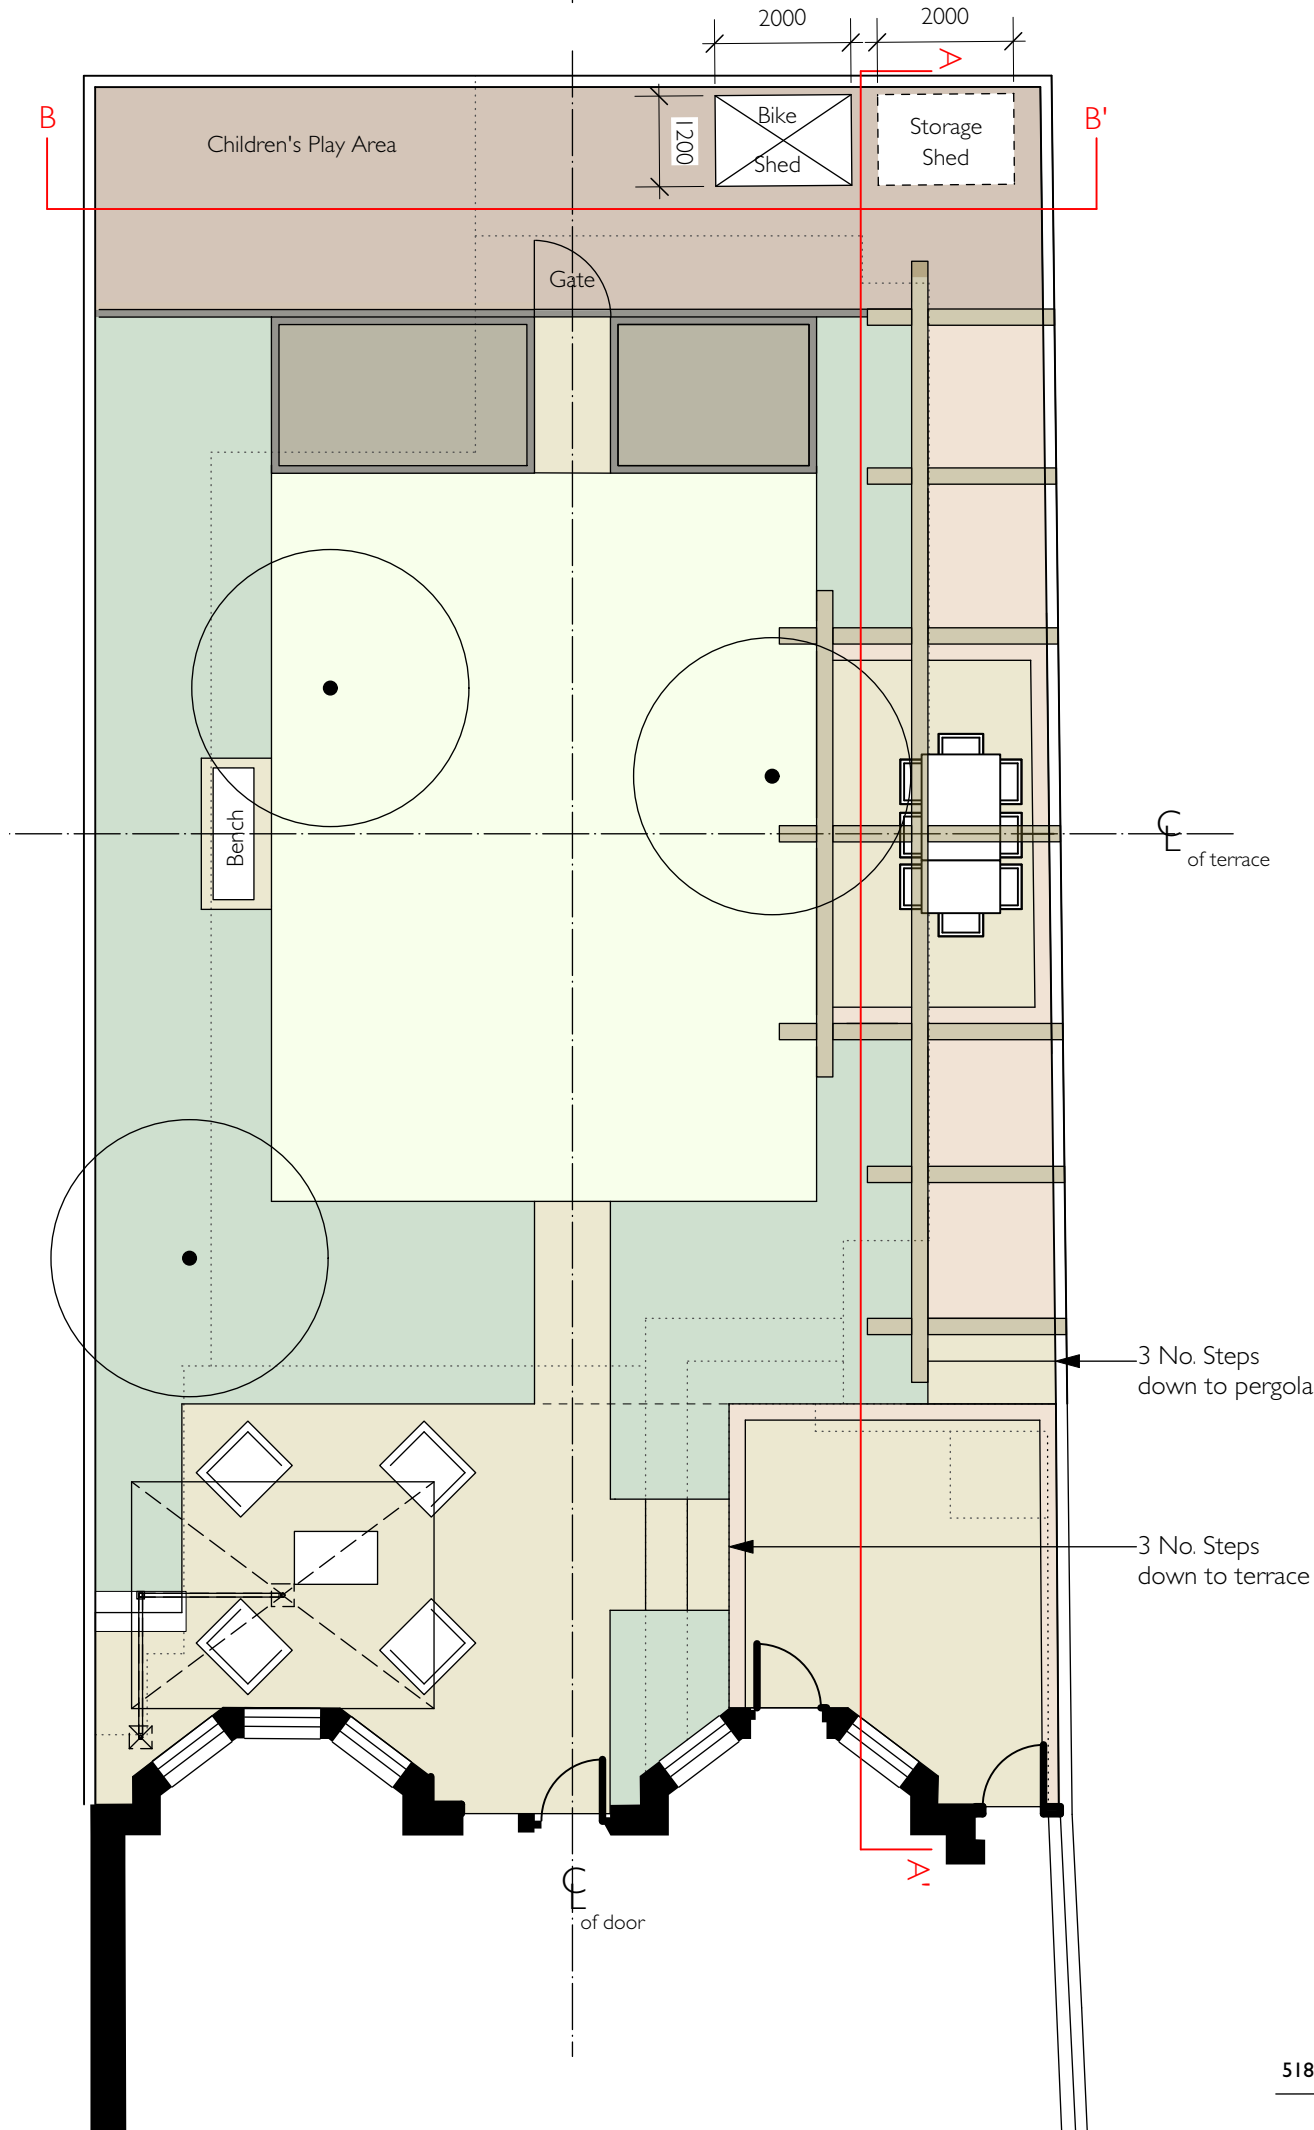


KEY


-  EXISTING TREES
-  ITEMS TO BE REMOVED
-  STONE PAVING (EX. RELAID)
-  BRICK PAVING/EDGING
-  BARK MULCH SURFACE
-  PLANTING
-  LAWN
-  NATURAL SPLIT LARCH PERGOLA
-  WOVEN OAK FENCING (FROM QUERCUS)
-  RAISED BED WITH WOVEN OAK SIDES (FROM QUERCUS)



5181-PL-01 SHED ELEVATION  
I SCALE 1:100 @ A3



5181-PL-01 REAR GARDEN MASTERPLAN  
2 SCALE 1:100 @ A3


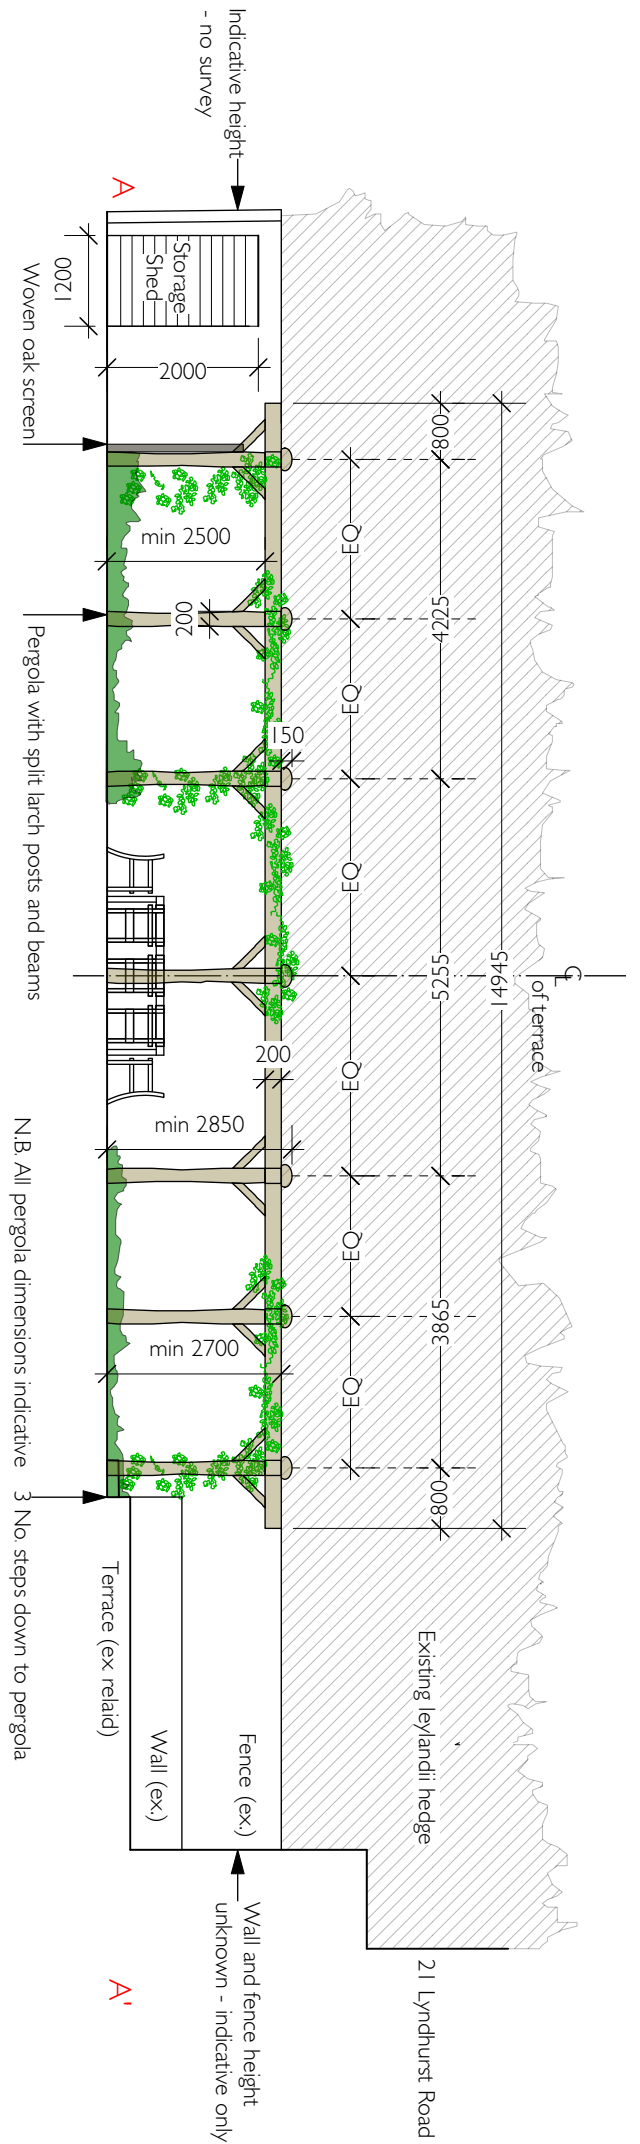


5181-PL-01 PERGOLA ELEVATION  
3 SCALE 1:100 @ A3

**FOR PLANNING**

21 LYNDHURST ROAD  
REAR GARDEN MASTERPLAN

DWG 5181-PL-01C SCALE 1:100 @ A3 DATE MARCH 2021

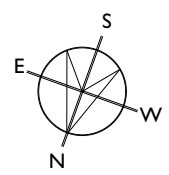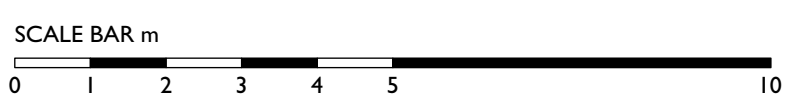

REV A PS 16.03.21 Inclusion of pergola elevation  
REV B PS 01.04.21 Inclusion of shed elevation  
REV C PS 06.04.21 Additional dims and north point

MAZZULLO + RUSSELL  
LANDSCAPE DESIGN

© 2021 Mazzullo + Russell Landscape Design  
Trading as Mazzullo + Russell Landscape Design Ltd.