


01 GENERAL ARRANGEMENT TERRACE  
1:50 @ A3

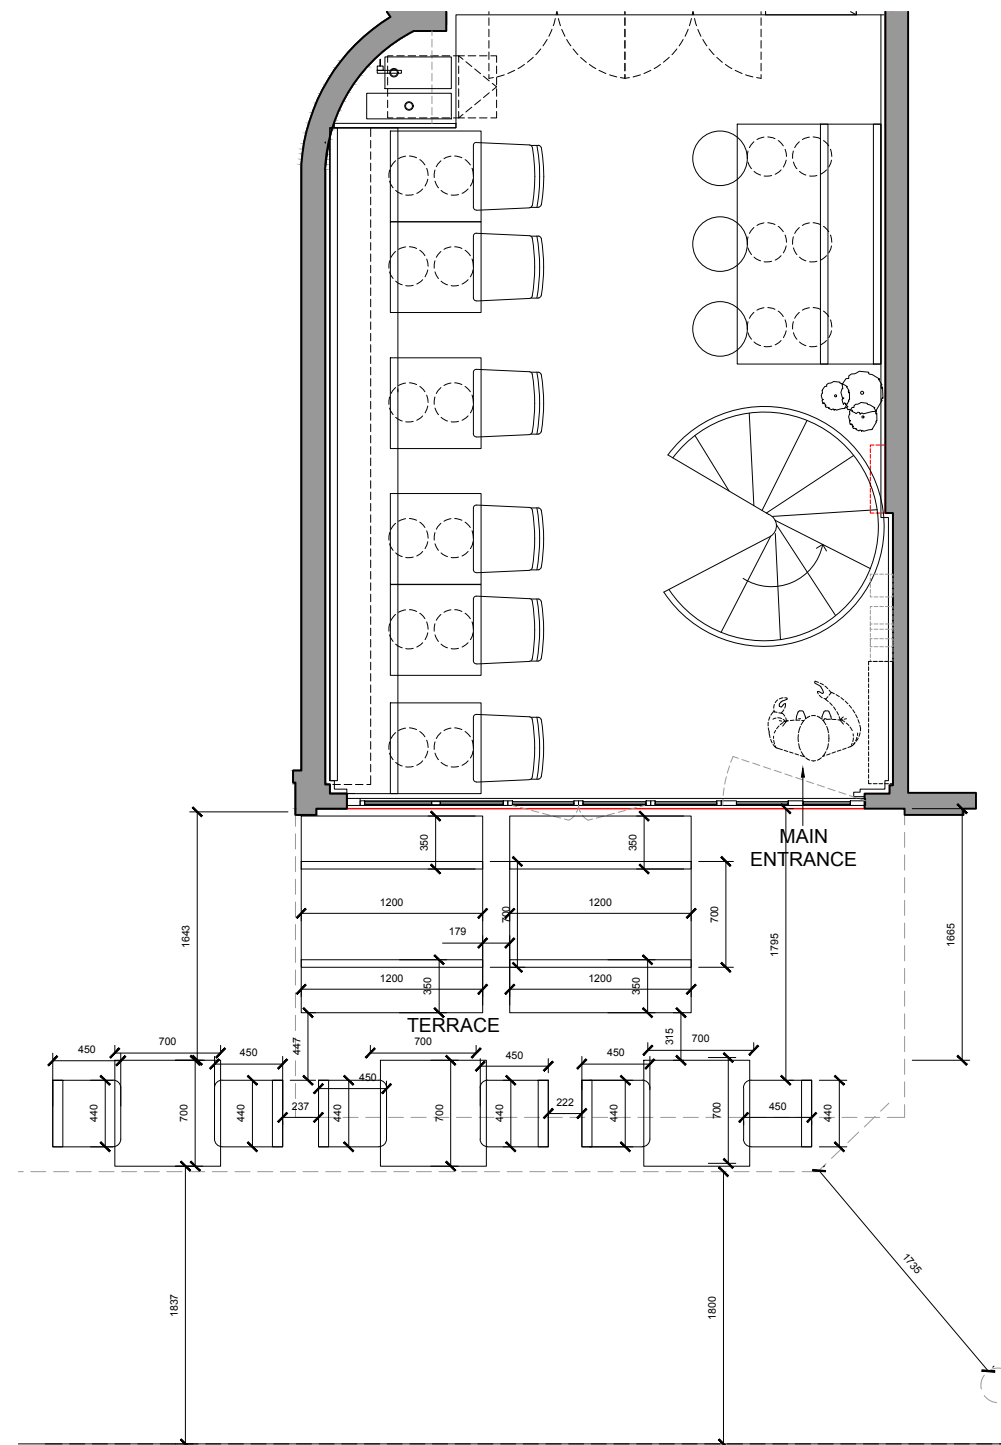

02 GENERAL ARRANGEMENT TERRACE DIMENSIONS  
1:50 @ A3

NOTES	
	EXISTING WALLS
	PROPOSED WALLS
	DEMOLITION

AREA	
GROUND FLOOR	32 m²
BASEMENT	37m²
TOTAL	69 m²
TERRACE	8 m²
OVERALL TOTAL	73 m²

COVERS	
DINING	18
TERRACE	14
OVERALL TOTAL	32



PRELIMINARY

Rev:	Date:	Comments:	Rev:	Date:	Comments:
/	06.10.20	Issued for Information	F	20.11.20	Updated GF & BF
A	18.10.20	Updated WC Lobby & 25 Max Cover Count	G	15.12.20	Updated Basement WC
B	26.10.20	Issued for Preliminary Tender	H	10.01.21	Design Intent Issue.
C	06.11.20	Issued for Information	.	.	.
D	11.11.20	PDR Update	.	.	.
E	16.11.20	Site Visit Update	.	.	.

Notes:  
The drawings show design intent only, all dimensions to be checked on site prior to construction or production. Construction details to be confirmed by contractor / manufacturer by submitting fabrication drawings for Designer's approval.  
Design / drawing is not to be scaled for production and construction purposes.  
All discrepancies and omissions on site must be reported to Designer for comment and/or approval prior to commencement of works.  
The designs are subject to approval by Statutory Authorities and any necessary alterations should be made if required to comply with statutory requirements and communicated to the Designer.  
All design concepts and drawings are the property of Jamie's Italian Ltd. and are covered by copyright. No reproductions, adaptations and/or copies may be made without written permission by Nefarious Design Ltd.  
© NEFARIOUS DESIGN LTD 2020

Project: 66 BELSIZE LANE	Client / Partner: JAKE FINN
Drawing Title: GENERAL ARRANGEMENT PLANS & DEMOLITION	
Project Reference: 66JF	Drawing Number: GA_001

Drawn: A K	Checked: -
Scale @ A3: 1:50	
Revision: H	

