
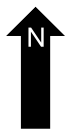
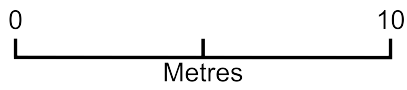


Terrace 13 Charlton Kings Road

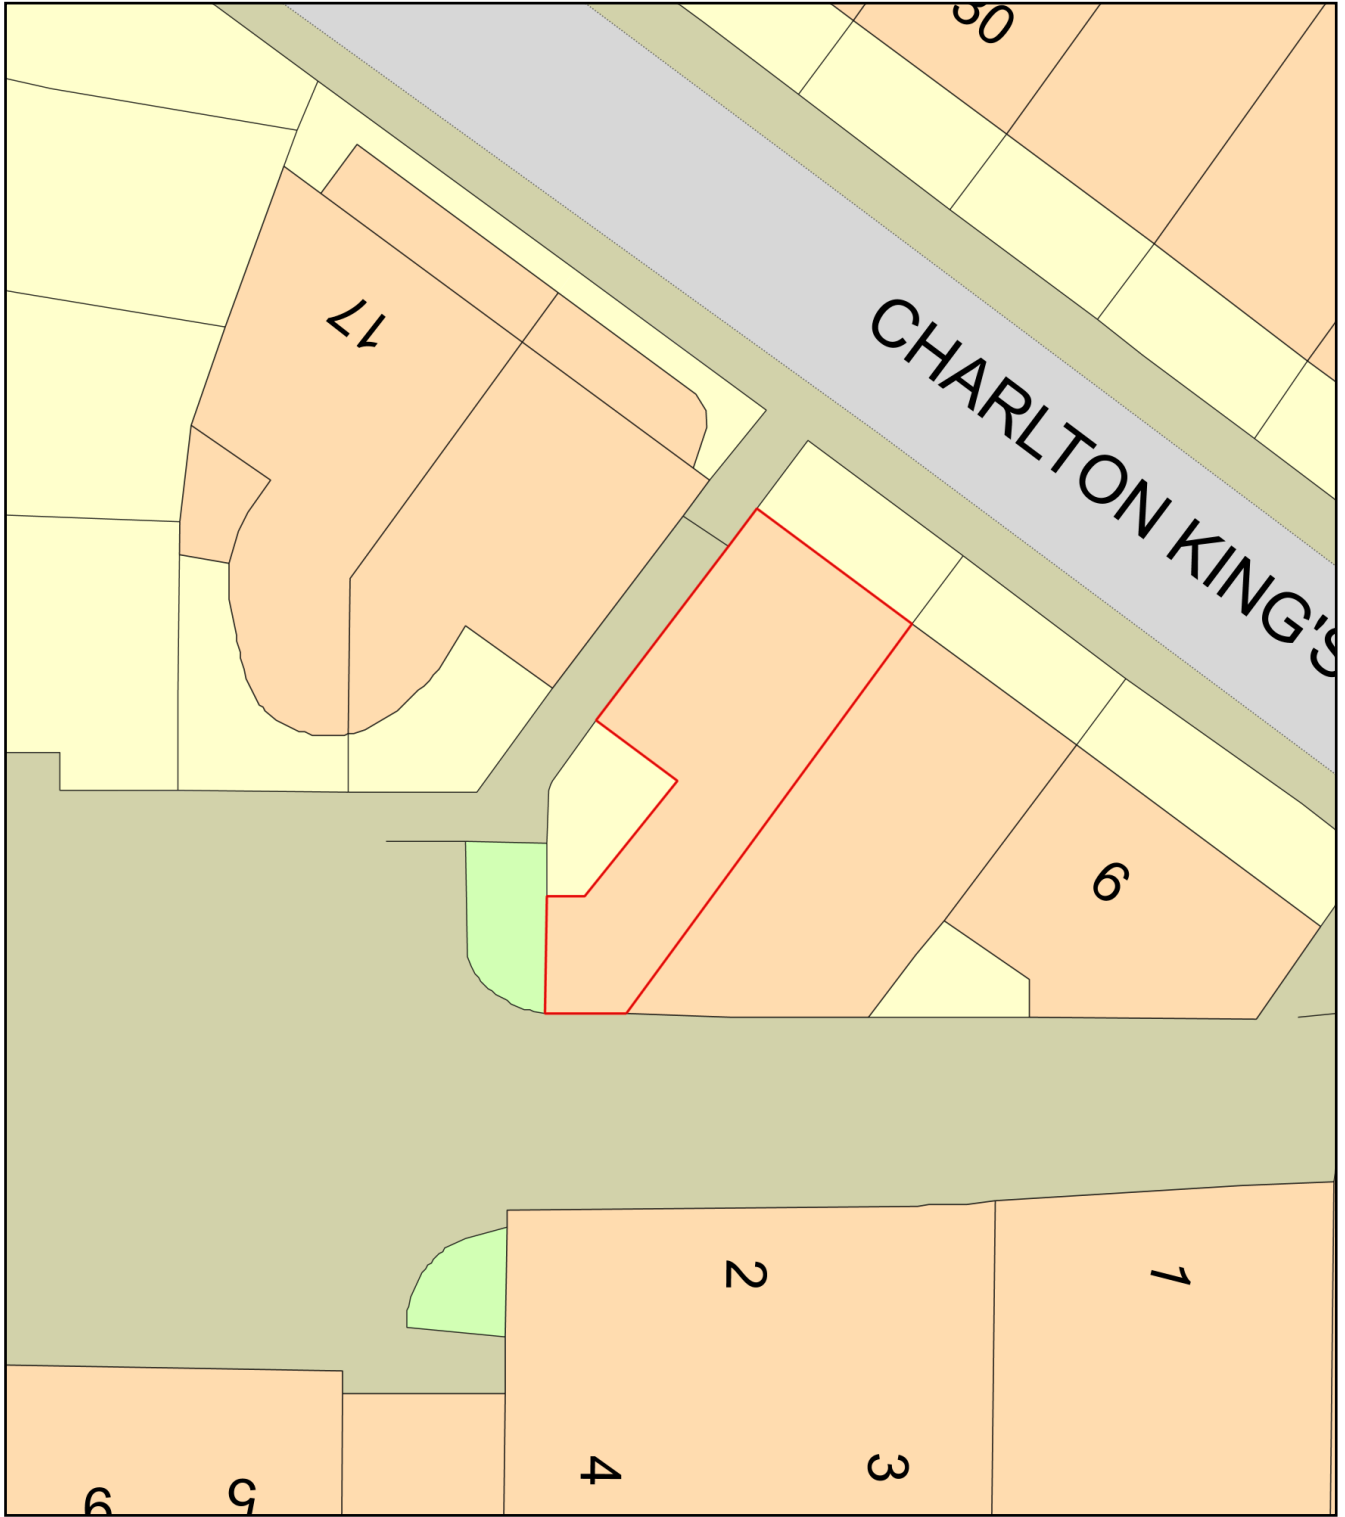

Plan Produced for: M.Dar

Date Produced: 29 Mar 2021

Plan Reference Number: TQRQM21088085046758

Scale: 1:200 @ A4