

| | | |
|---|------------|----------------|
| C | 01/04/2021 | Planning Issue |
| B | 01/04/2021 | Planning Issue |
| A | 30/03/2021 | Planning Issue |

| Rev | Date | Note |
|-----|------|------|
|-----|------|------|

Sheet Status

For Information

Project Title

Leigh Street


Sheet Title

Proposed Internal Door Elevation A

| Date Printed | Scale | |
|--------------|-------|----|
| 1/4/21 | 1:20 | A3 |

| Model Status | Drawn by | Checked |
|--------------|----------|---------|
| - | TR | TB |

| Drawing No. | Revision |
|---------------|----------|
| 20049-DR-3200 | C |

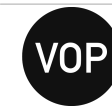


Gemini House, 180-182
Bermondsey Street, SE1 3TQ
Tel: 07526 145 212

© VOP Group Ltd. All dimensions to be checked on site prior to construction. Any discrepancies to be brought to the attention of the architect, prior to construction.

EXISTING TOILET
DOOR ('1' ON PLAN)

VIEW (2) SHOWING PROPOSED
LOCATION OF DOOR

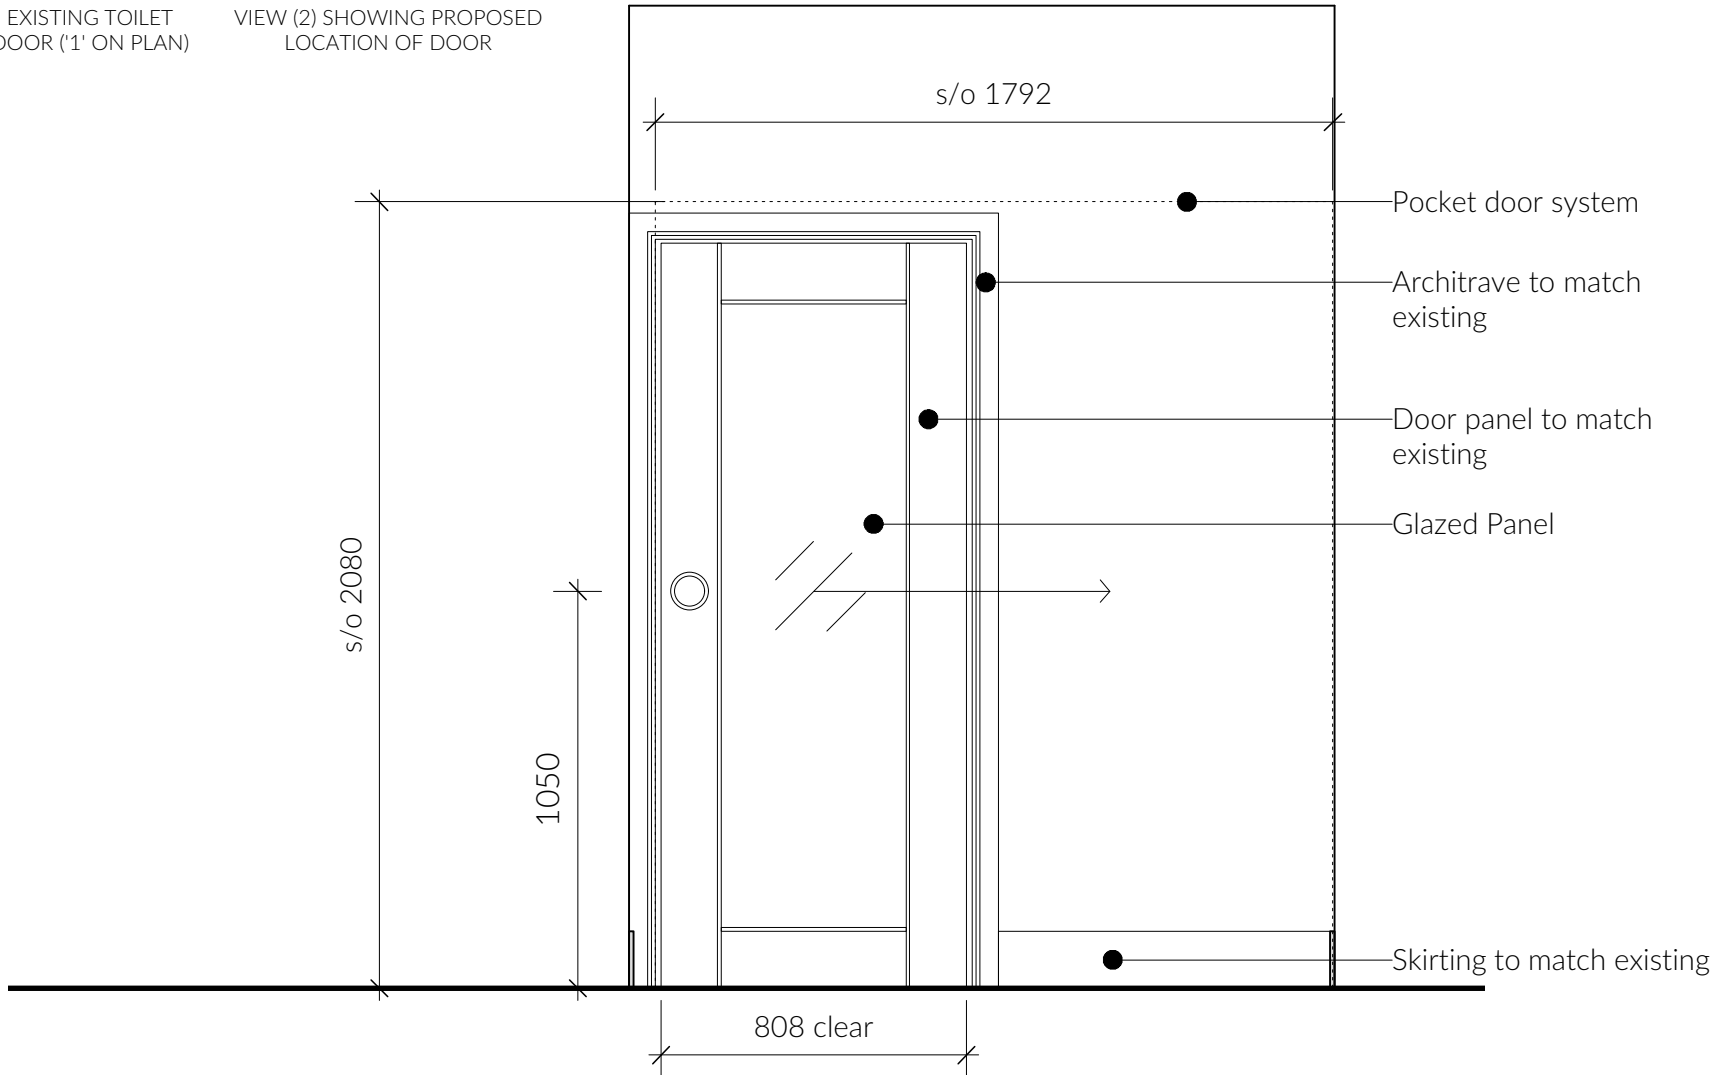

SLIDING FIRE DOOR 'A' (FD30) TO SHOP
(TO MATCH EXISTING TOILET DOOR)