



PROPOSED EXTERNAL ITEMS		
ITEM	DESCRIPTION	SIZE (MM)
BLACK PAINTED TIMBER CLAD PLANTER	ON LOCKABLE CASTERS	H:915 W:1200 D:400
BLACK FABRIC CAFE SCREEN/BARRIER		H:875 W:1200

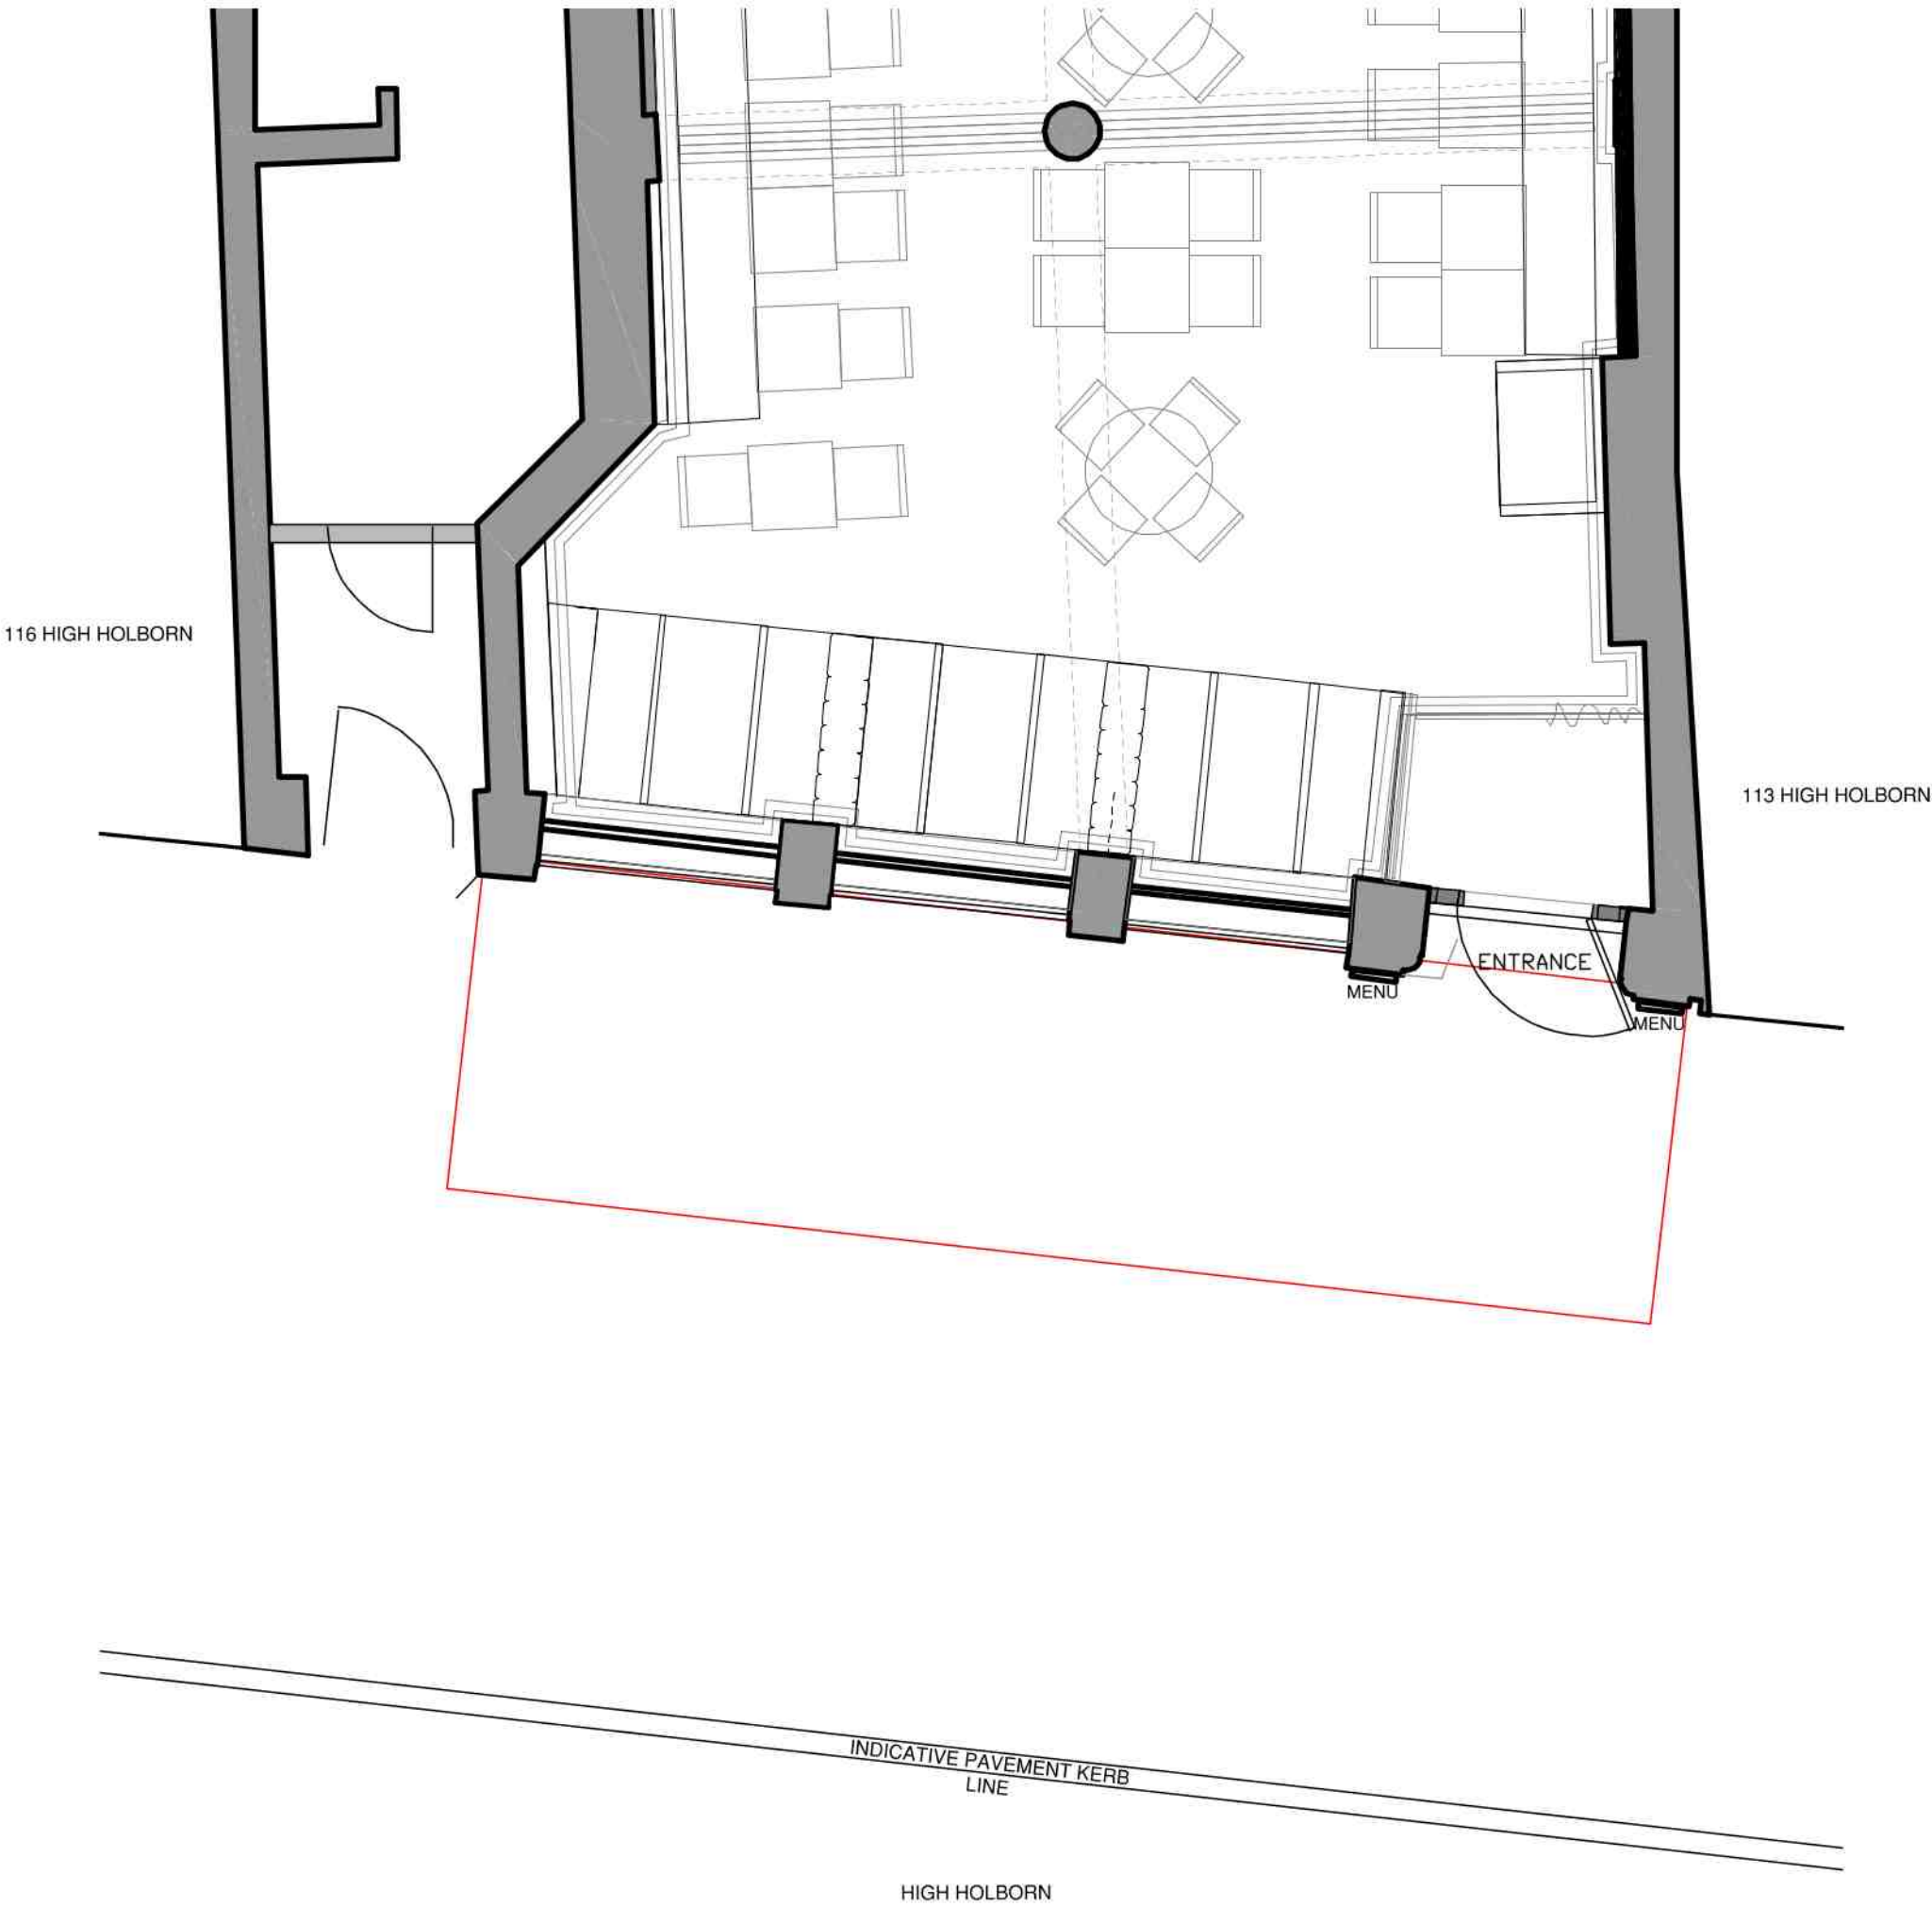


EXISTING EXTERNAL PLAN
SCALE 1:50 @ A1, 1:100 @ A3

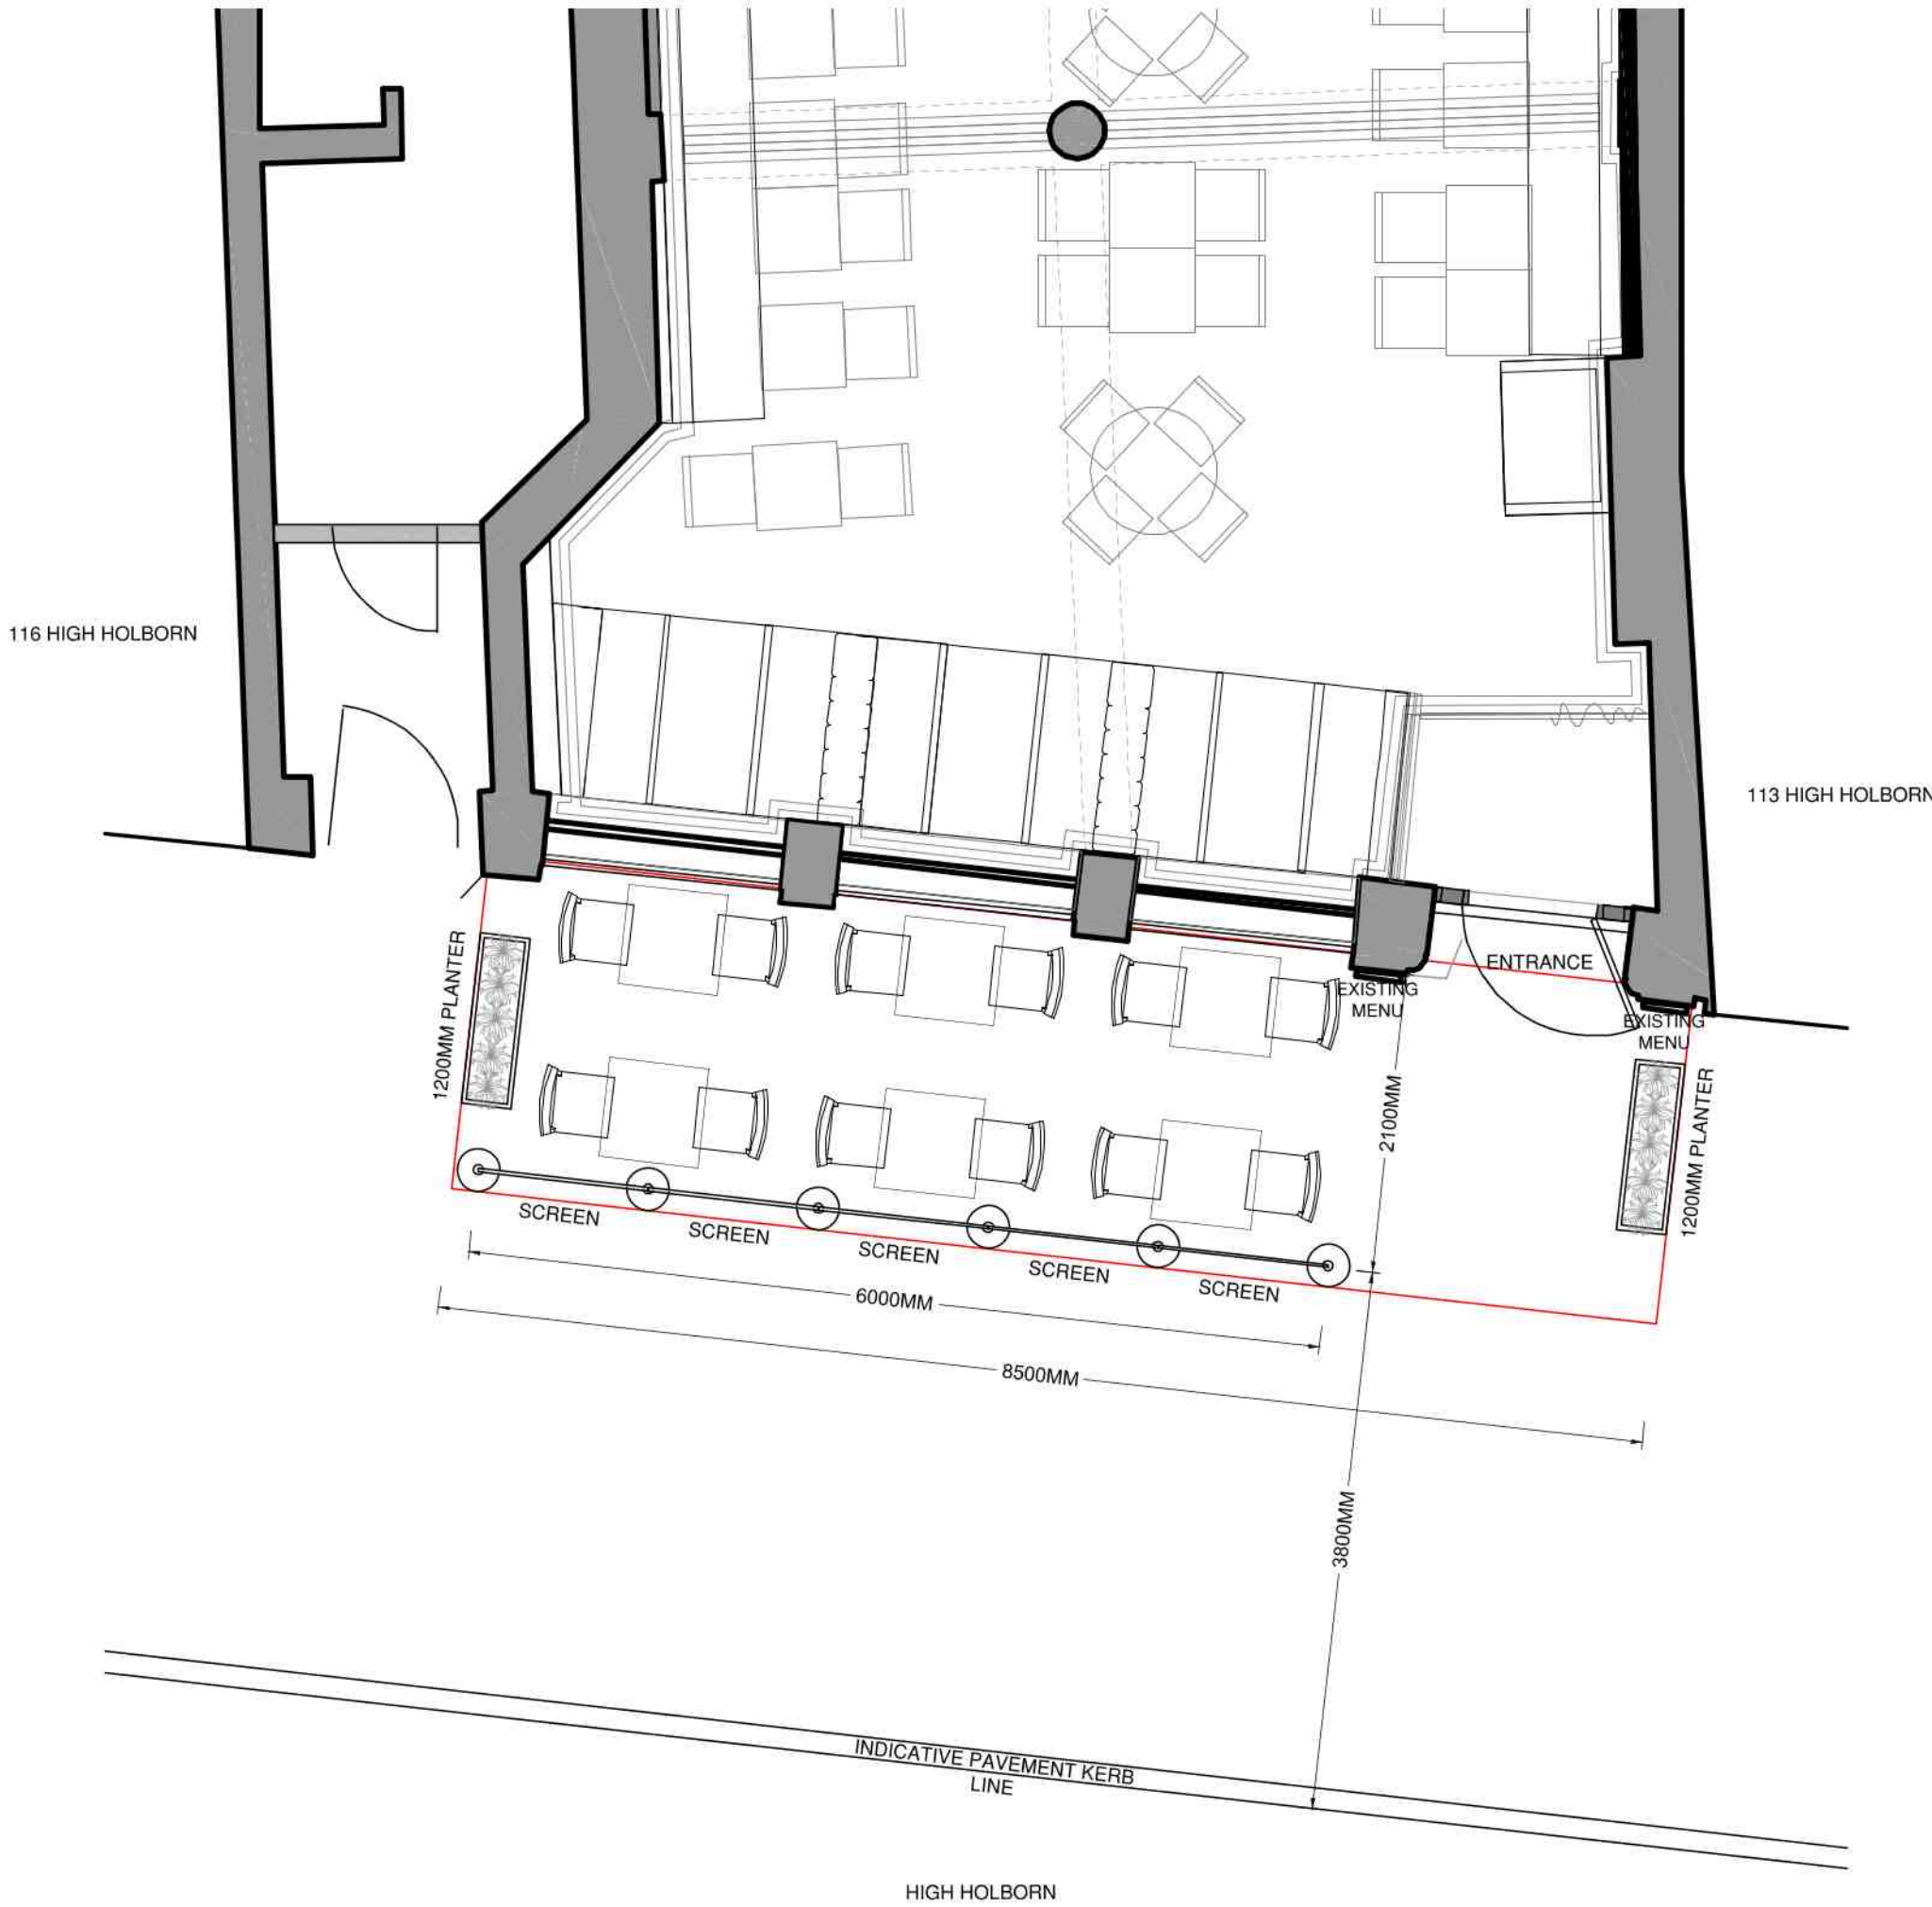

PROPOSED EXTERNAL PLAN
SCALE 1:50 @ A1, 1:100 @ A3

RED LINE DENOTES APPLICATION SITE BOUNDARY

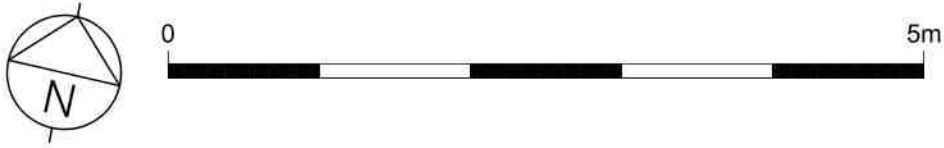

Origin:	☐ CAD	☐ IMAGE	☐ SURVEY
Status:	☐ For Information	☐ For Tender	
	☐ For Construction	☐ As Built Drawing	

Copyright of this drawing is owned by Focus Design Ltd - Do not reproduce, distribute without written consent.
All dimensions to be checked on site and any discrepancies notified prior to commencement of work.

FOCUS DESIGN Ltd
The Old Pumping Station, Main Road, Littleton, Winchester,
Hampshire, SO22 6PR
01962 850000

13.01.20 C
06.08.19 B
01.08.19 A

Updated as per comments.
Dimensions added.

SCALE: 1:50 @ A1
DATE: SEPT '19
DRAWN BY: SK

DRAWING TITLE:
EXTERNAL SEATING AREA
EXISTING & PROPOSED PLANS

CLIENT:
BYRON

PROJECT:
HOLBORN
114 HIGH HOLBORN
LONDON
WC1V 6JQ

BB126.19.P100

C

