


Proposed Daytime Layout - 12 Tables 24 seats

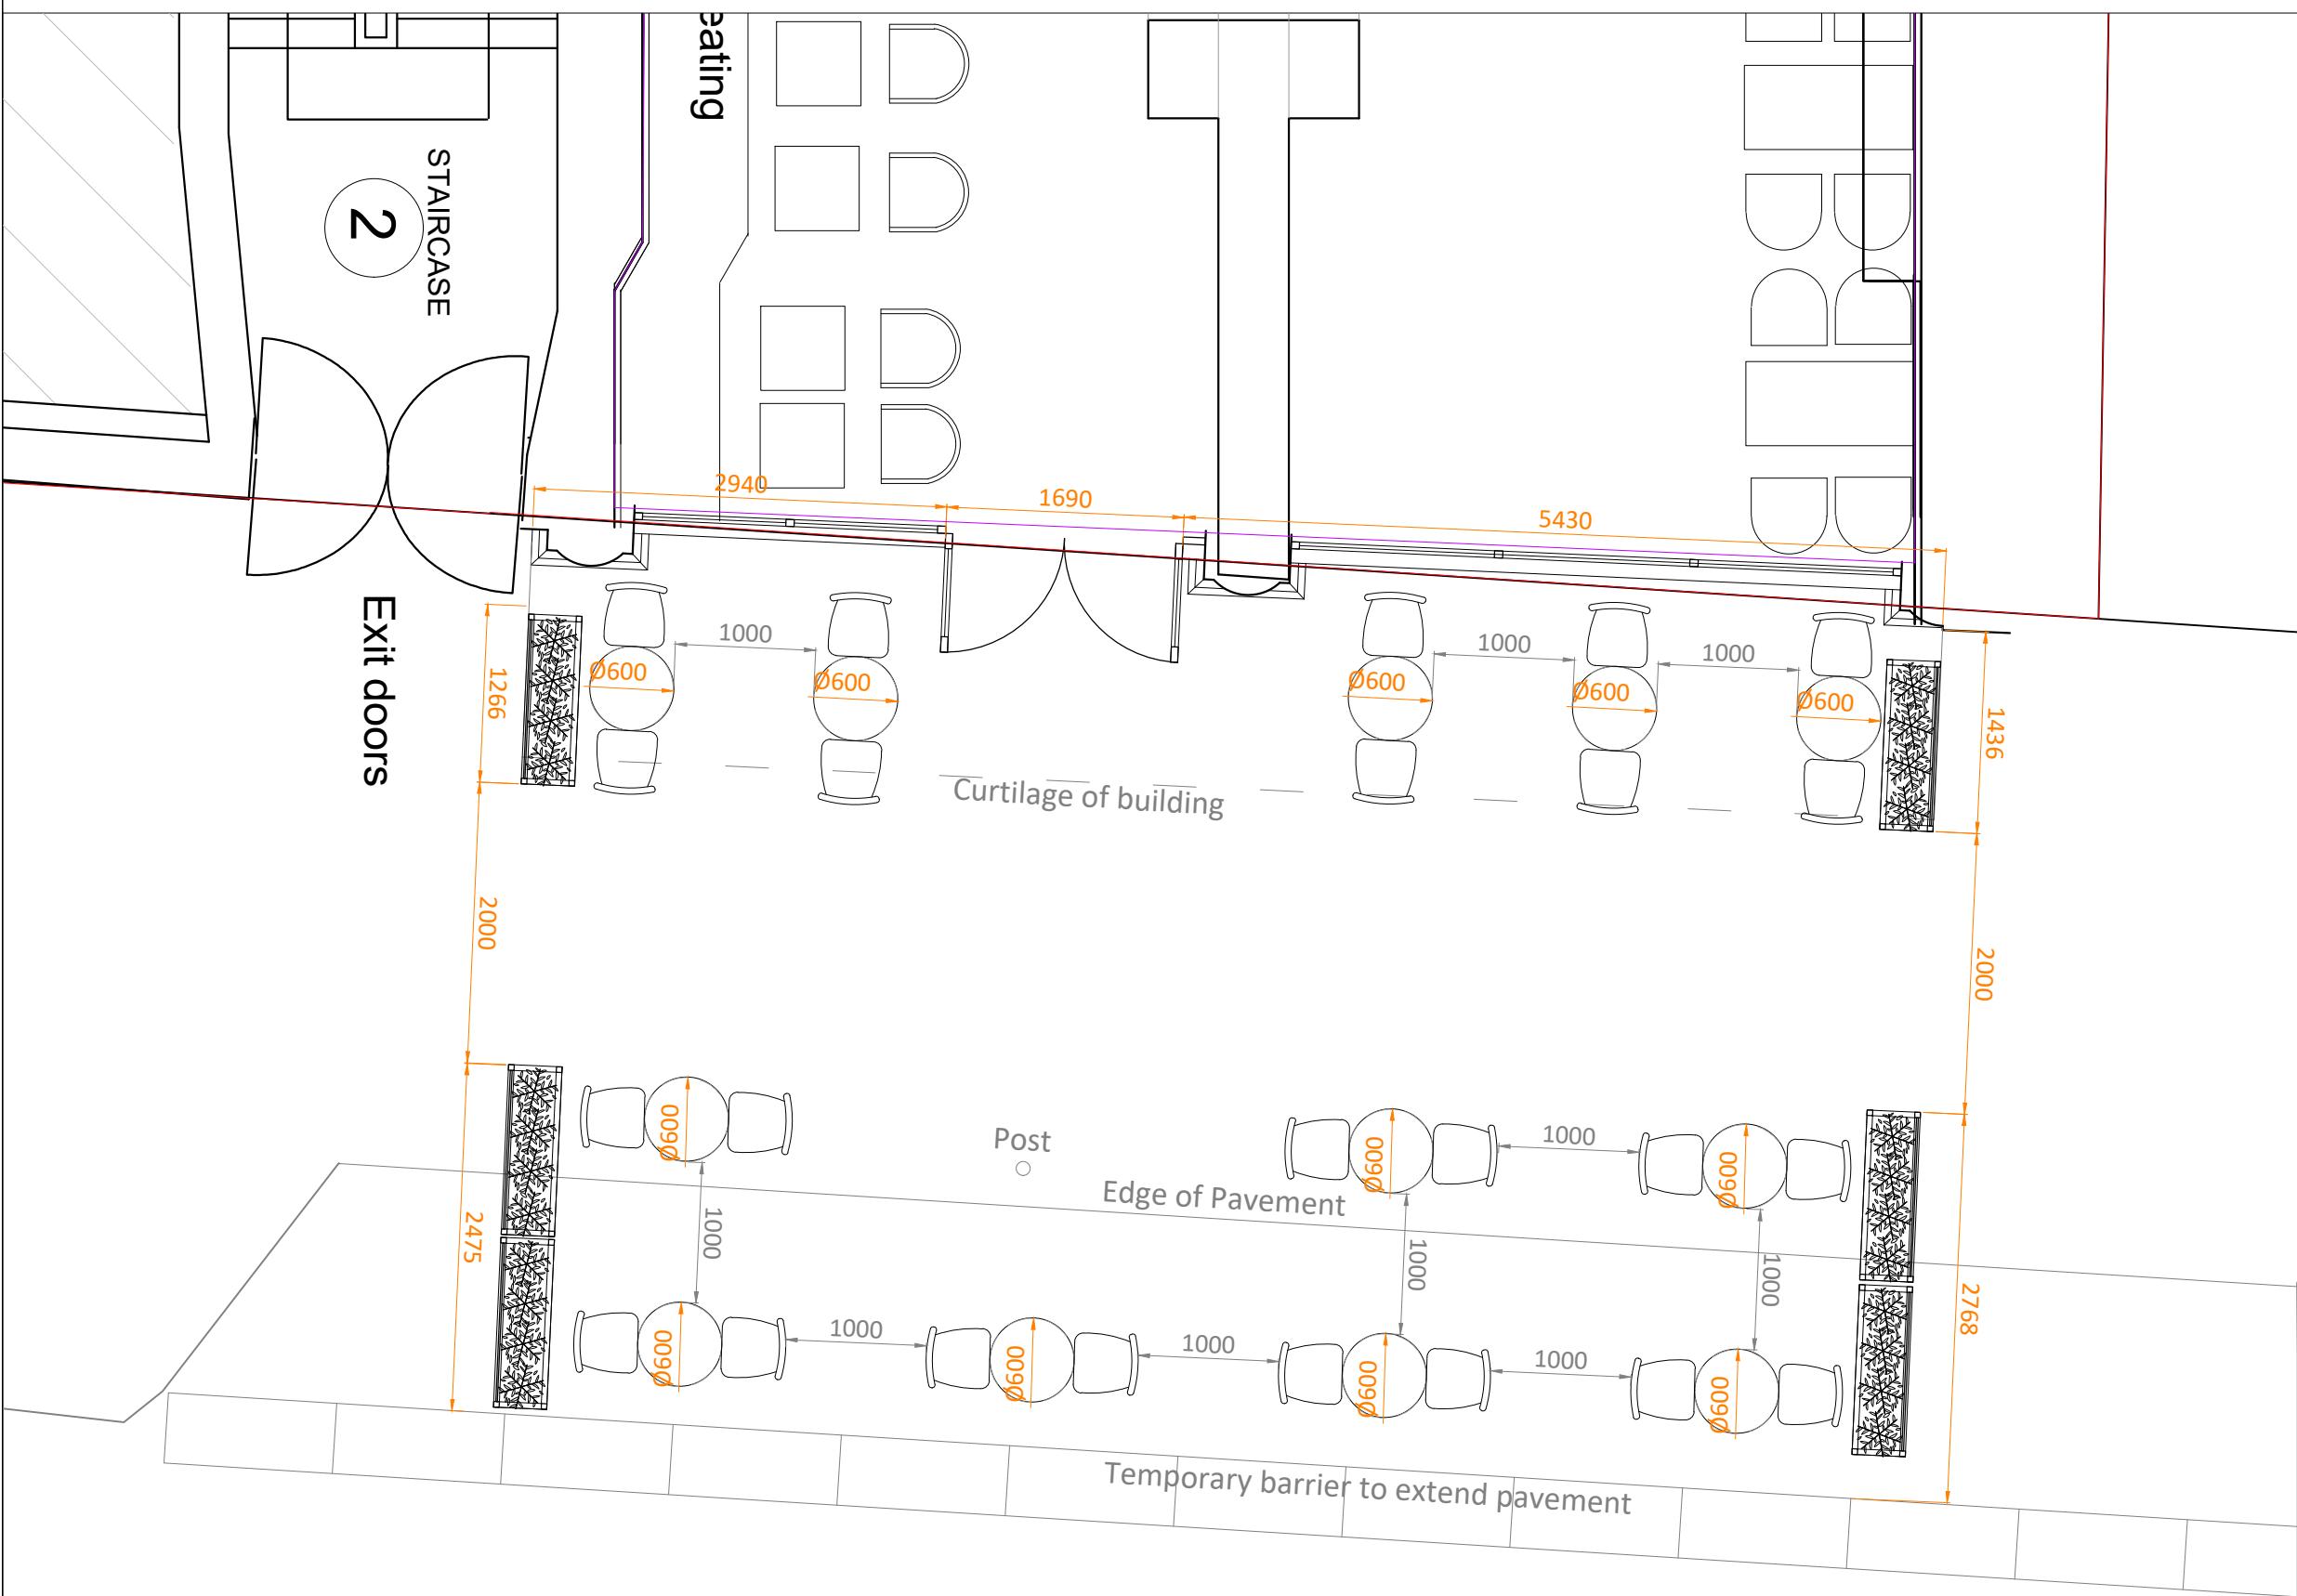

PLANNING

Grafton Hotel- Steak & Lobster Warren Street

NOTES

- Do not scale from these drawings.
- Ensure a spirit level is used for setting out all items including electrical fittings.
- Please refer to manufacturers instructions

Rev.A 07/04/2021 Amended Layout following comments

Revision : Date : Description :

Project : Pavement Licence

Drawing Title :
Steak & Lobster Existing
Proposed Seating Plan

Client : Edwardian Hotels London

Scale : 1:50@ A3

Date : 3/22/21

Drawn By : AS

Checked By : KS

Drawing Number :

GR.201



140 Bath Road, Hayes,
Middlesex UB3 5AW
T: +44 (0)20 8757
7900
F: +44 (0)20 8759
8422
www.edwardian.com

Edwardian London Management Services Limited registered in
England and Wales Registration number: 2800972