




LONDON
GARDENDESIGNER

m. 0 7976 155 282 | sj@londongardensdesigner.com | www.londongardensdesigner.com

project name
24, Highgate West Hill
drawing title
Rear Garden - Survey Plan

date
March 2021
scale
1:50 A3

drawn by
SJR FG
drawing n°
136HWH-00

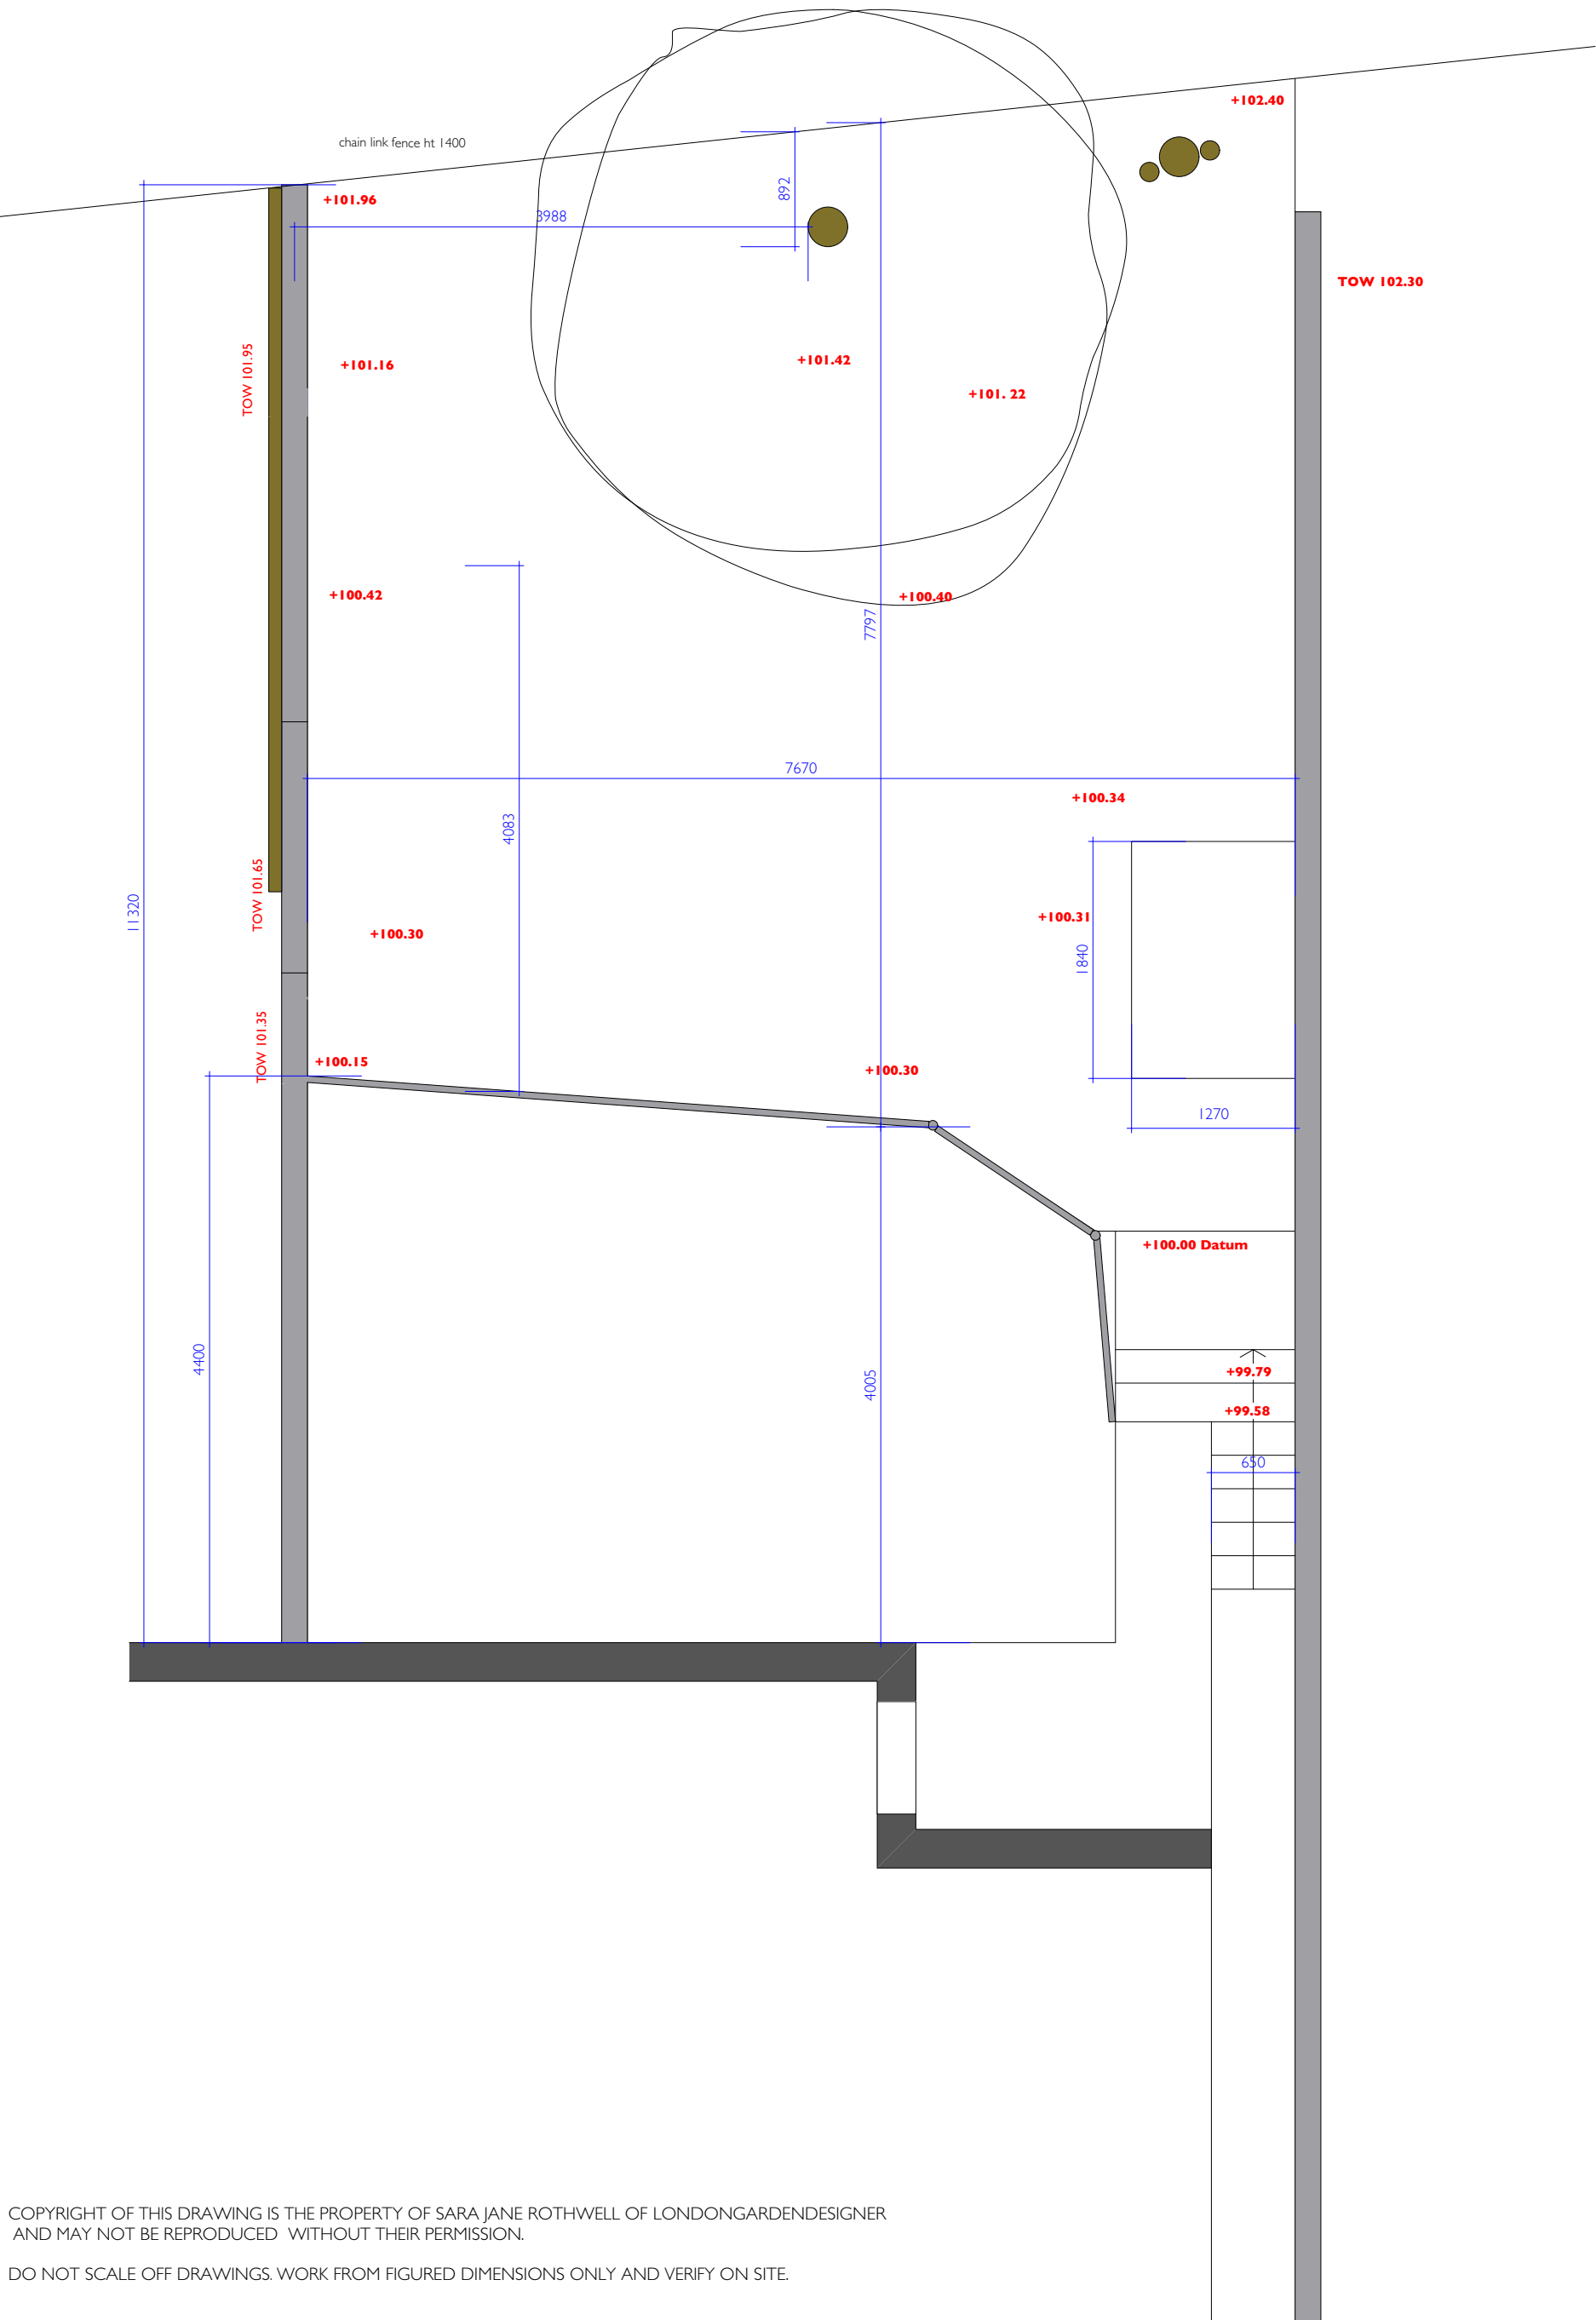


COPYRIGHT OF THIS DRAWING IS THE PROPERTY OF SARA JANE ROTHWELL OF LONDONGARDENDESIGNER
AND MAY NOT BE REPRODUCED WITHOUT THEIR PERMISSION.

DO NOT SCALE OFF DRAWINGS. WORK FROM FIGURED DIMENSIONS ONLY AND VERIFY ON SITE.



**NB Ensure tree roots over 2cm diam to Holm Oak and Ash are not disturbed
if in doubt do not cut without prior approval from tree surgeon**

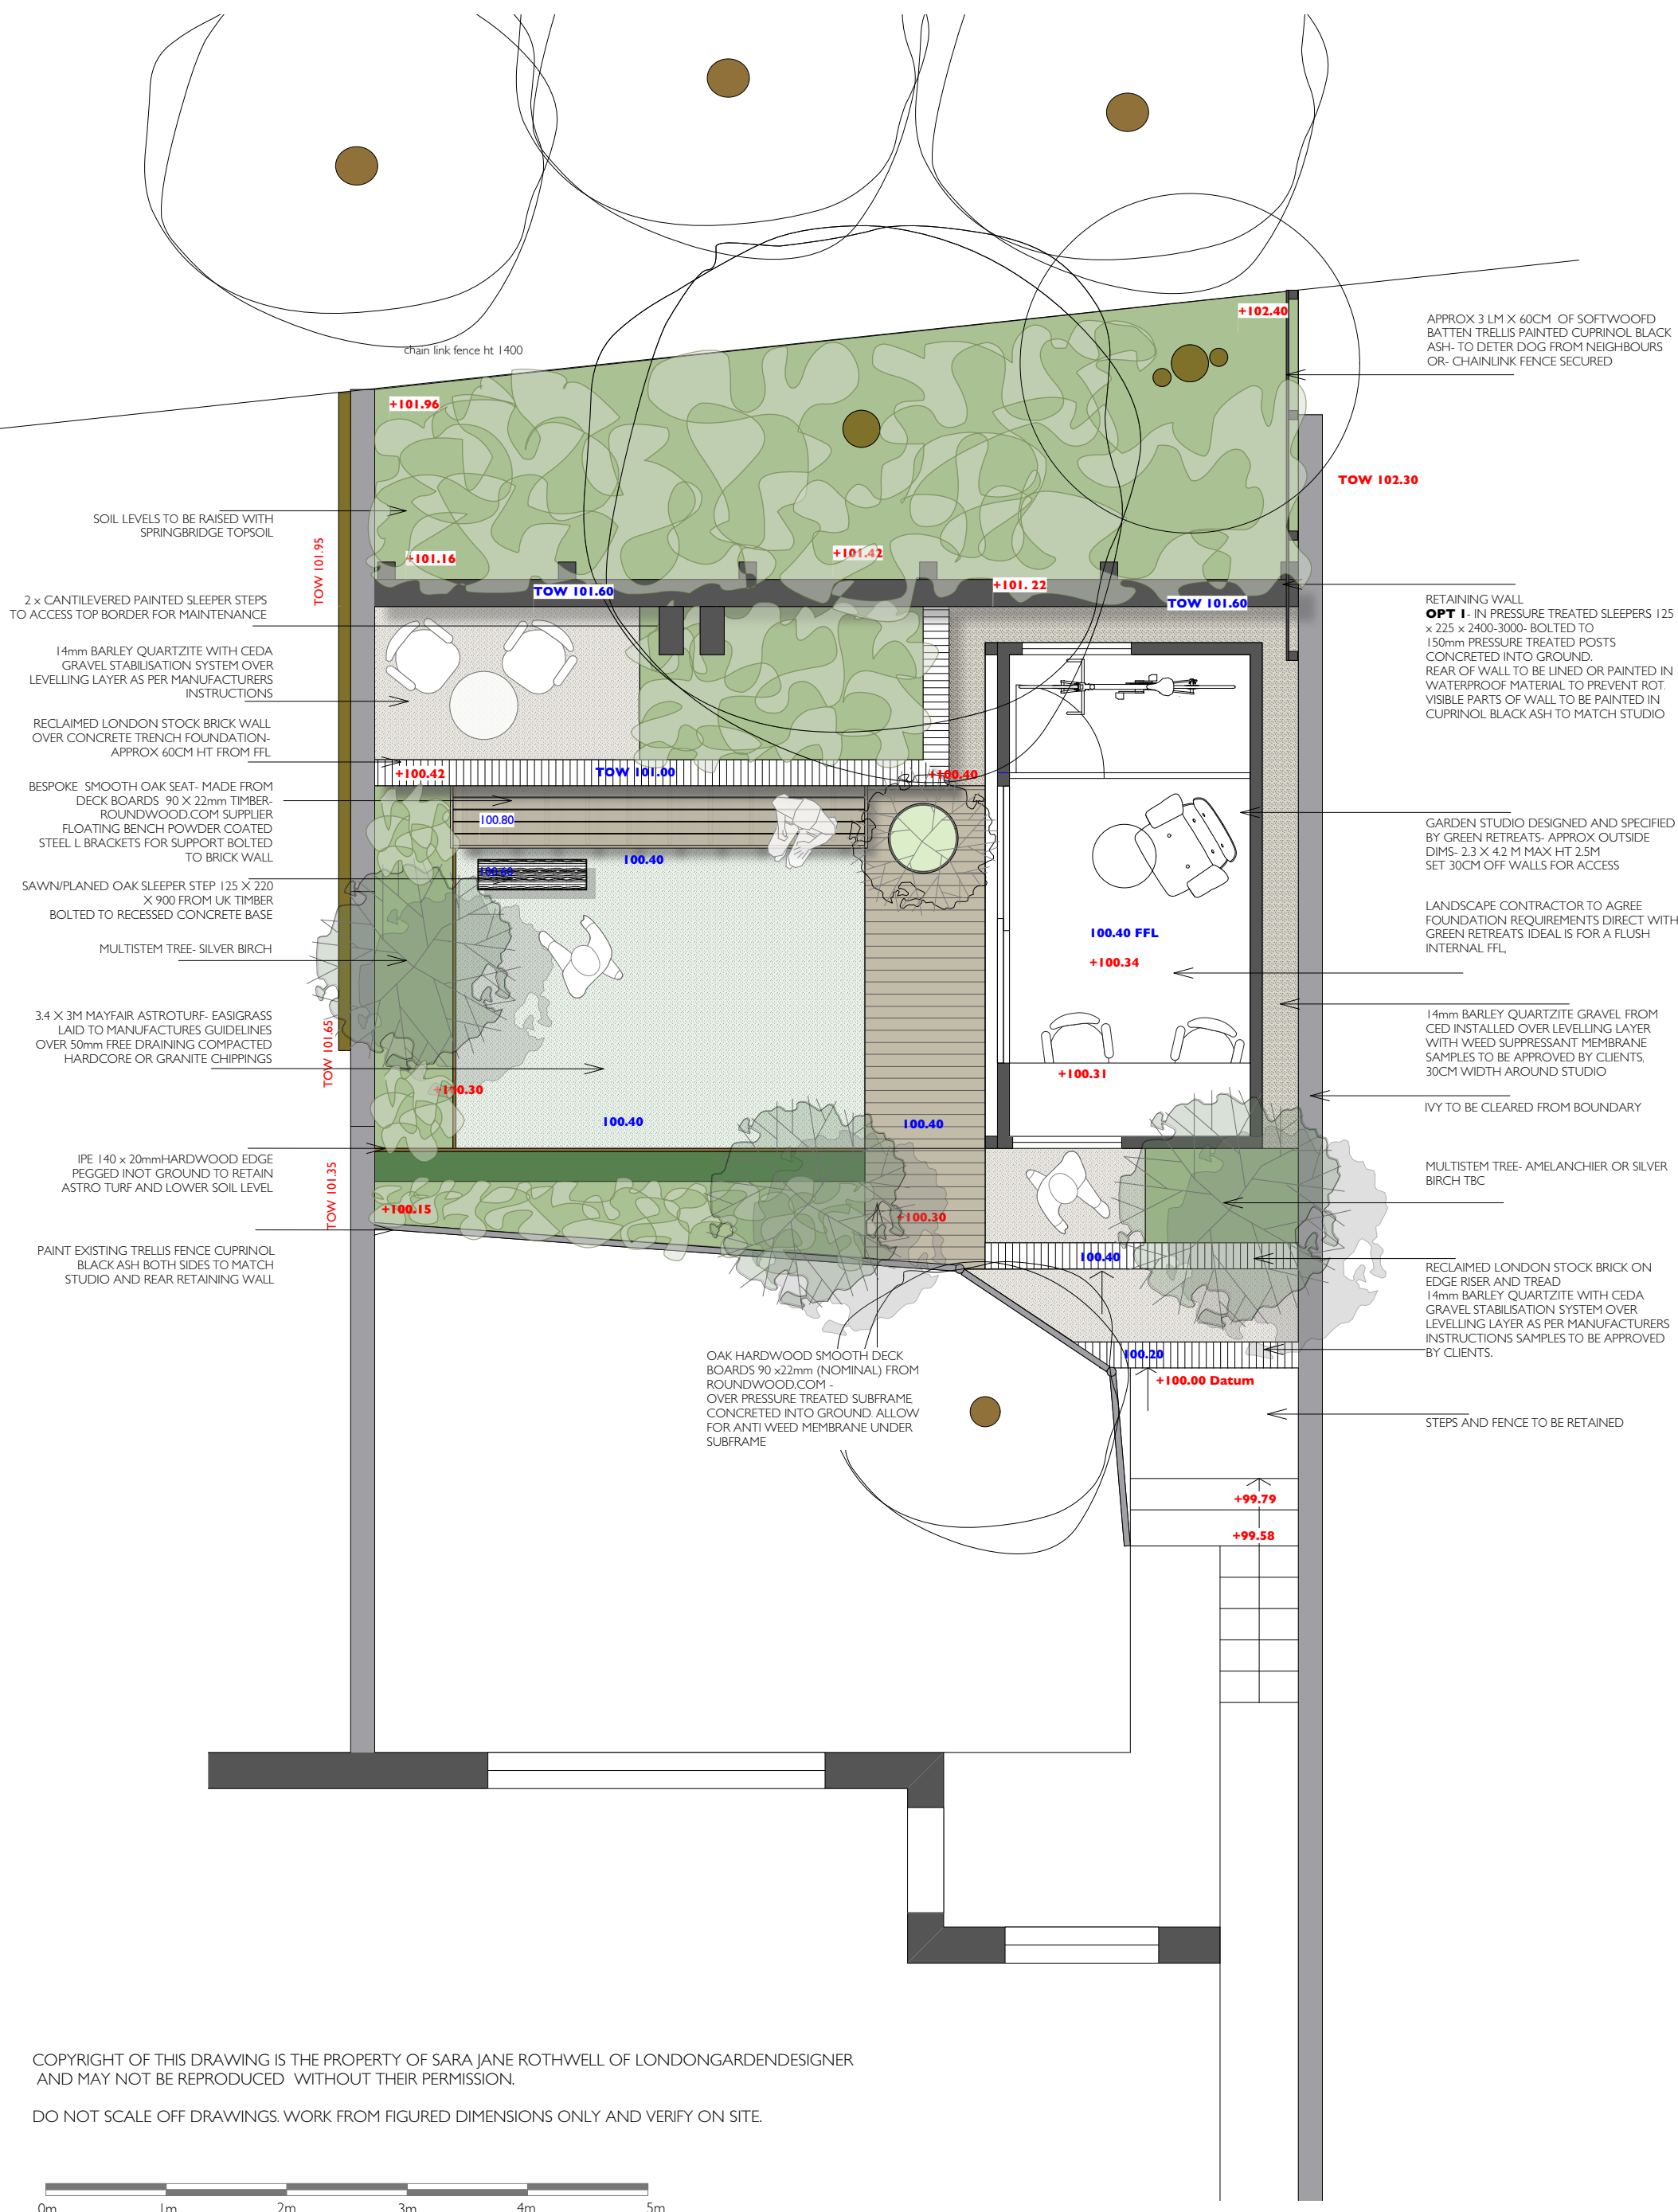

COPYRIGHT OF THIS DRAWING IS THE PROPERTY OF SARA JANE ROTHWELL OF LONDONGARDENDESIGNER
AND MAY NOT BE REPRODUCED WITHOUT THEIR PERMISSION.

DO NOT SCALE OFF DRAWINGS. WORK FROM FIGURED DIMENSIONS ONLY AND VERIFY ON SITE.





LONDON
GARDENDESIGNER

m. 0 7976 155 282 | sj@londongardensdesigner.com | www.londongardensdesigner.com


project name
24, Highgate West Hill
drawing title
Rear Garden - Concept Plan

date
March 2021
scale
1:50 A3

drawn by
SJR FG
drawing n°
136HWH-01



**NB Ensure tree roots over 2cm diam to Holm Oak and Ash are not disturbed
if in doubt do not cut without prior approval from tree surgeon**

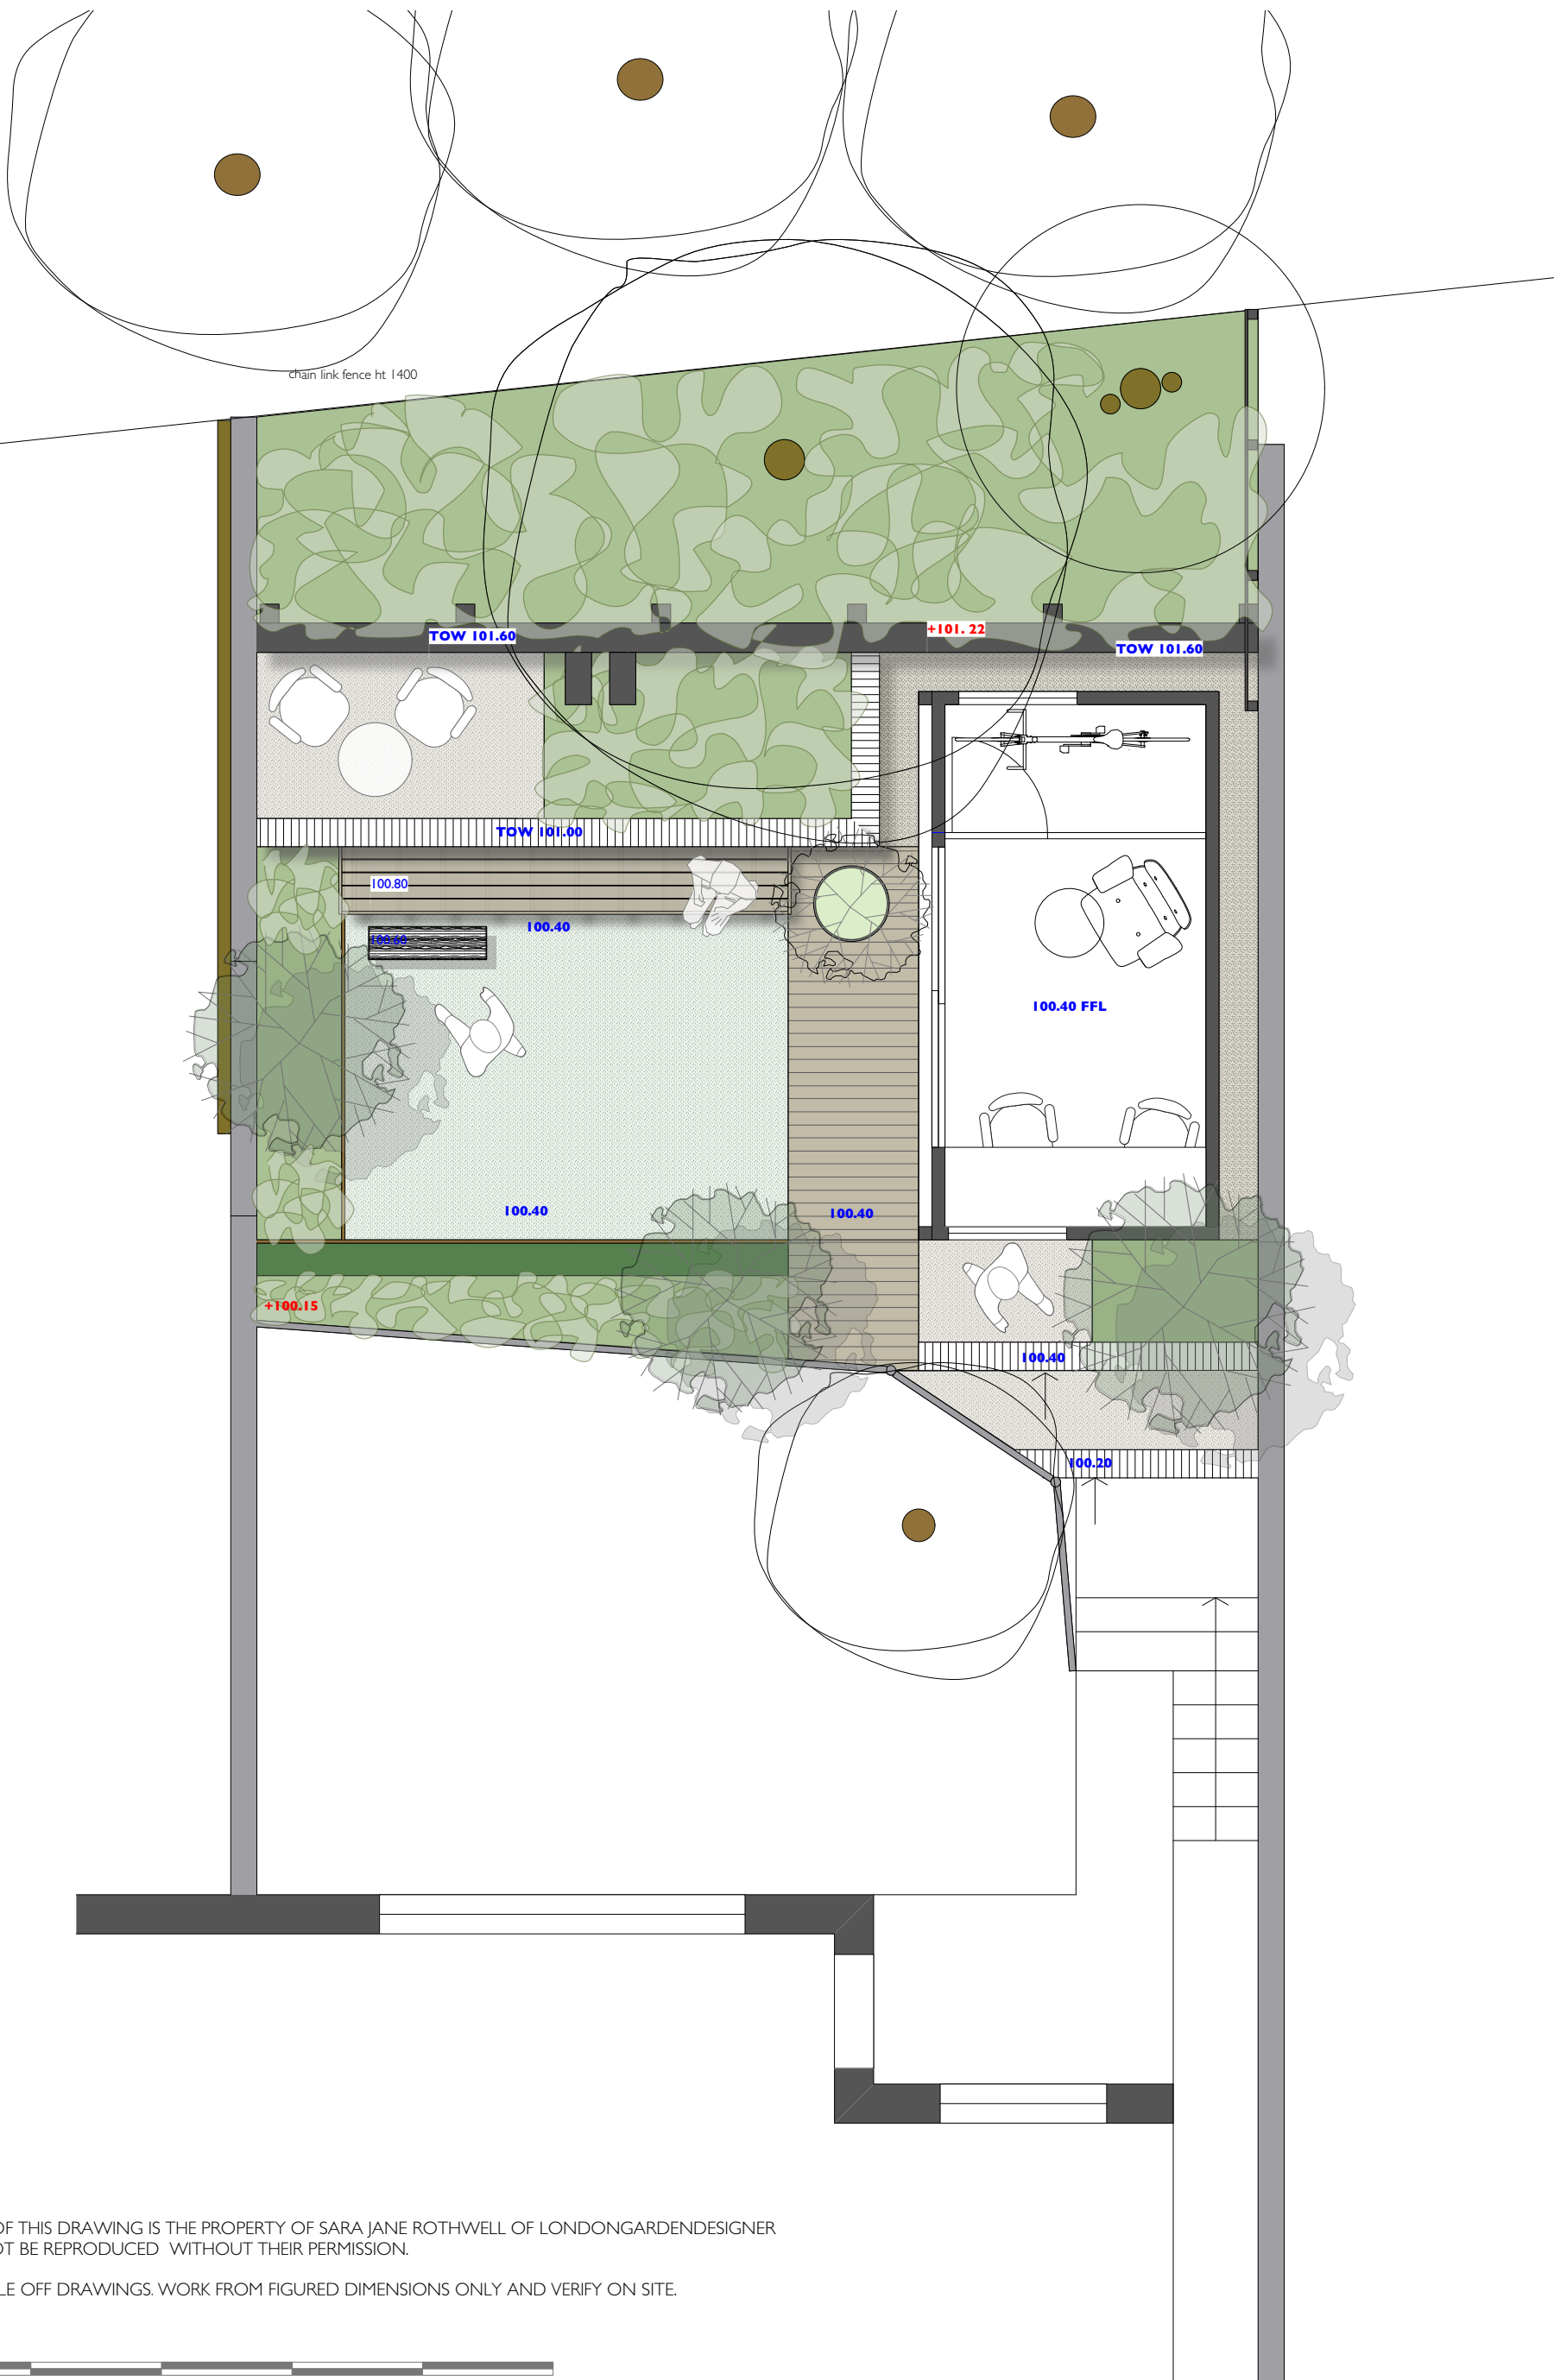

COPYRIGHT OF THIS DRAWING IS THE PROPERTY OF SARA JANE ROTHWELL OF LONDONGARDENDESIGNER
AND MAY NOT BE REPRODUCED WITHOUT THEIR PERMISSION.

DO NOT SCALE OFF DRAWINGS. WORK FROM FIGURED DIMENSIONS ONLY AND VERIFY ON SITE.





LONDON
GARDENDESIGNER

m. 0 7976 155 282 | sj@londongardensdesigner.com | www.londongardensdesigner.com

project name
24, Highgate West Hill

drawing title
Rear Garden - Setting Out Plan


date
March 2021

scale
1:50 A3

drawn by
SJR FG
drawing n°
136HWH-02



**NB Ensure tree roots over 2cm diam to Holm Oak and Ash are not disturbed
if in doubt do not cut without prior approval from tree surgeon**

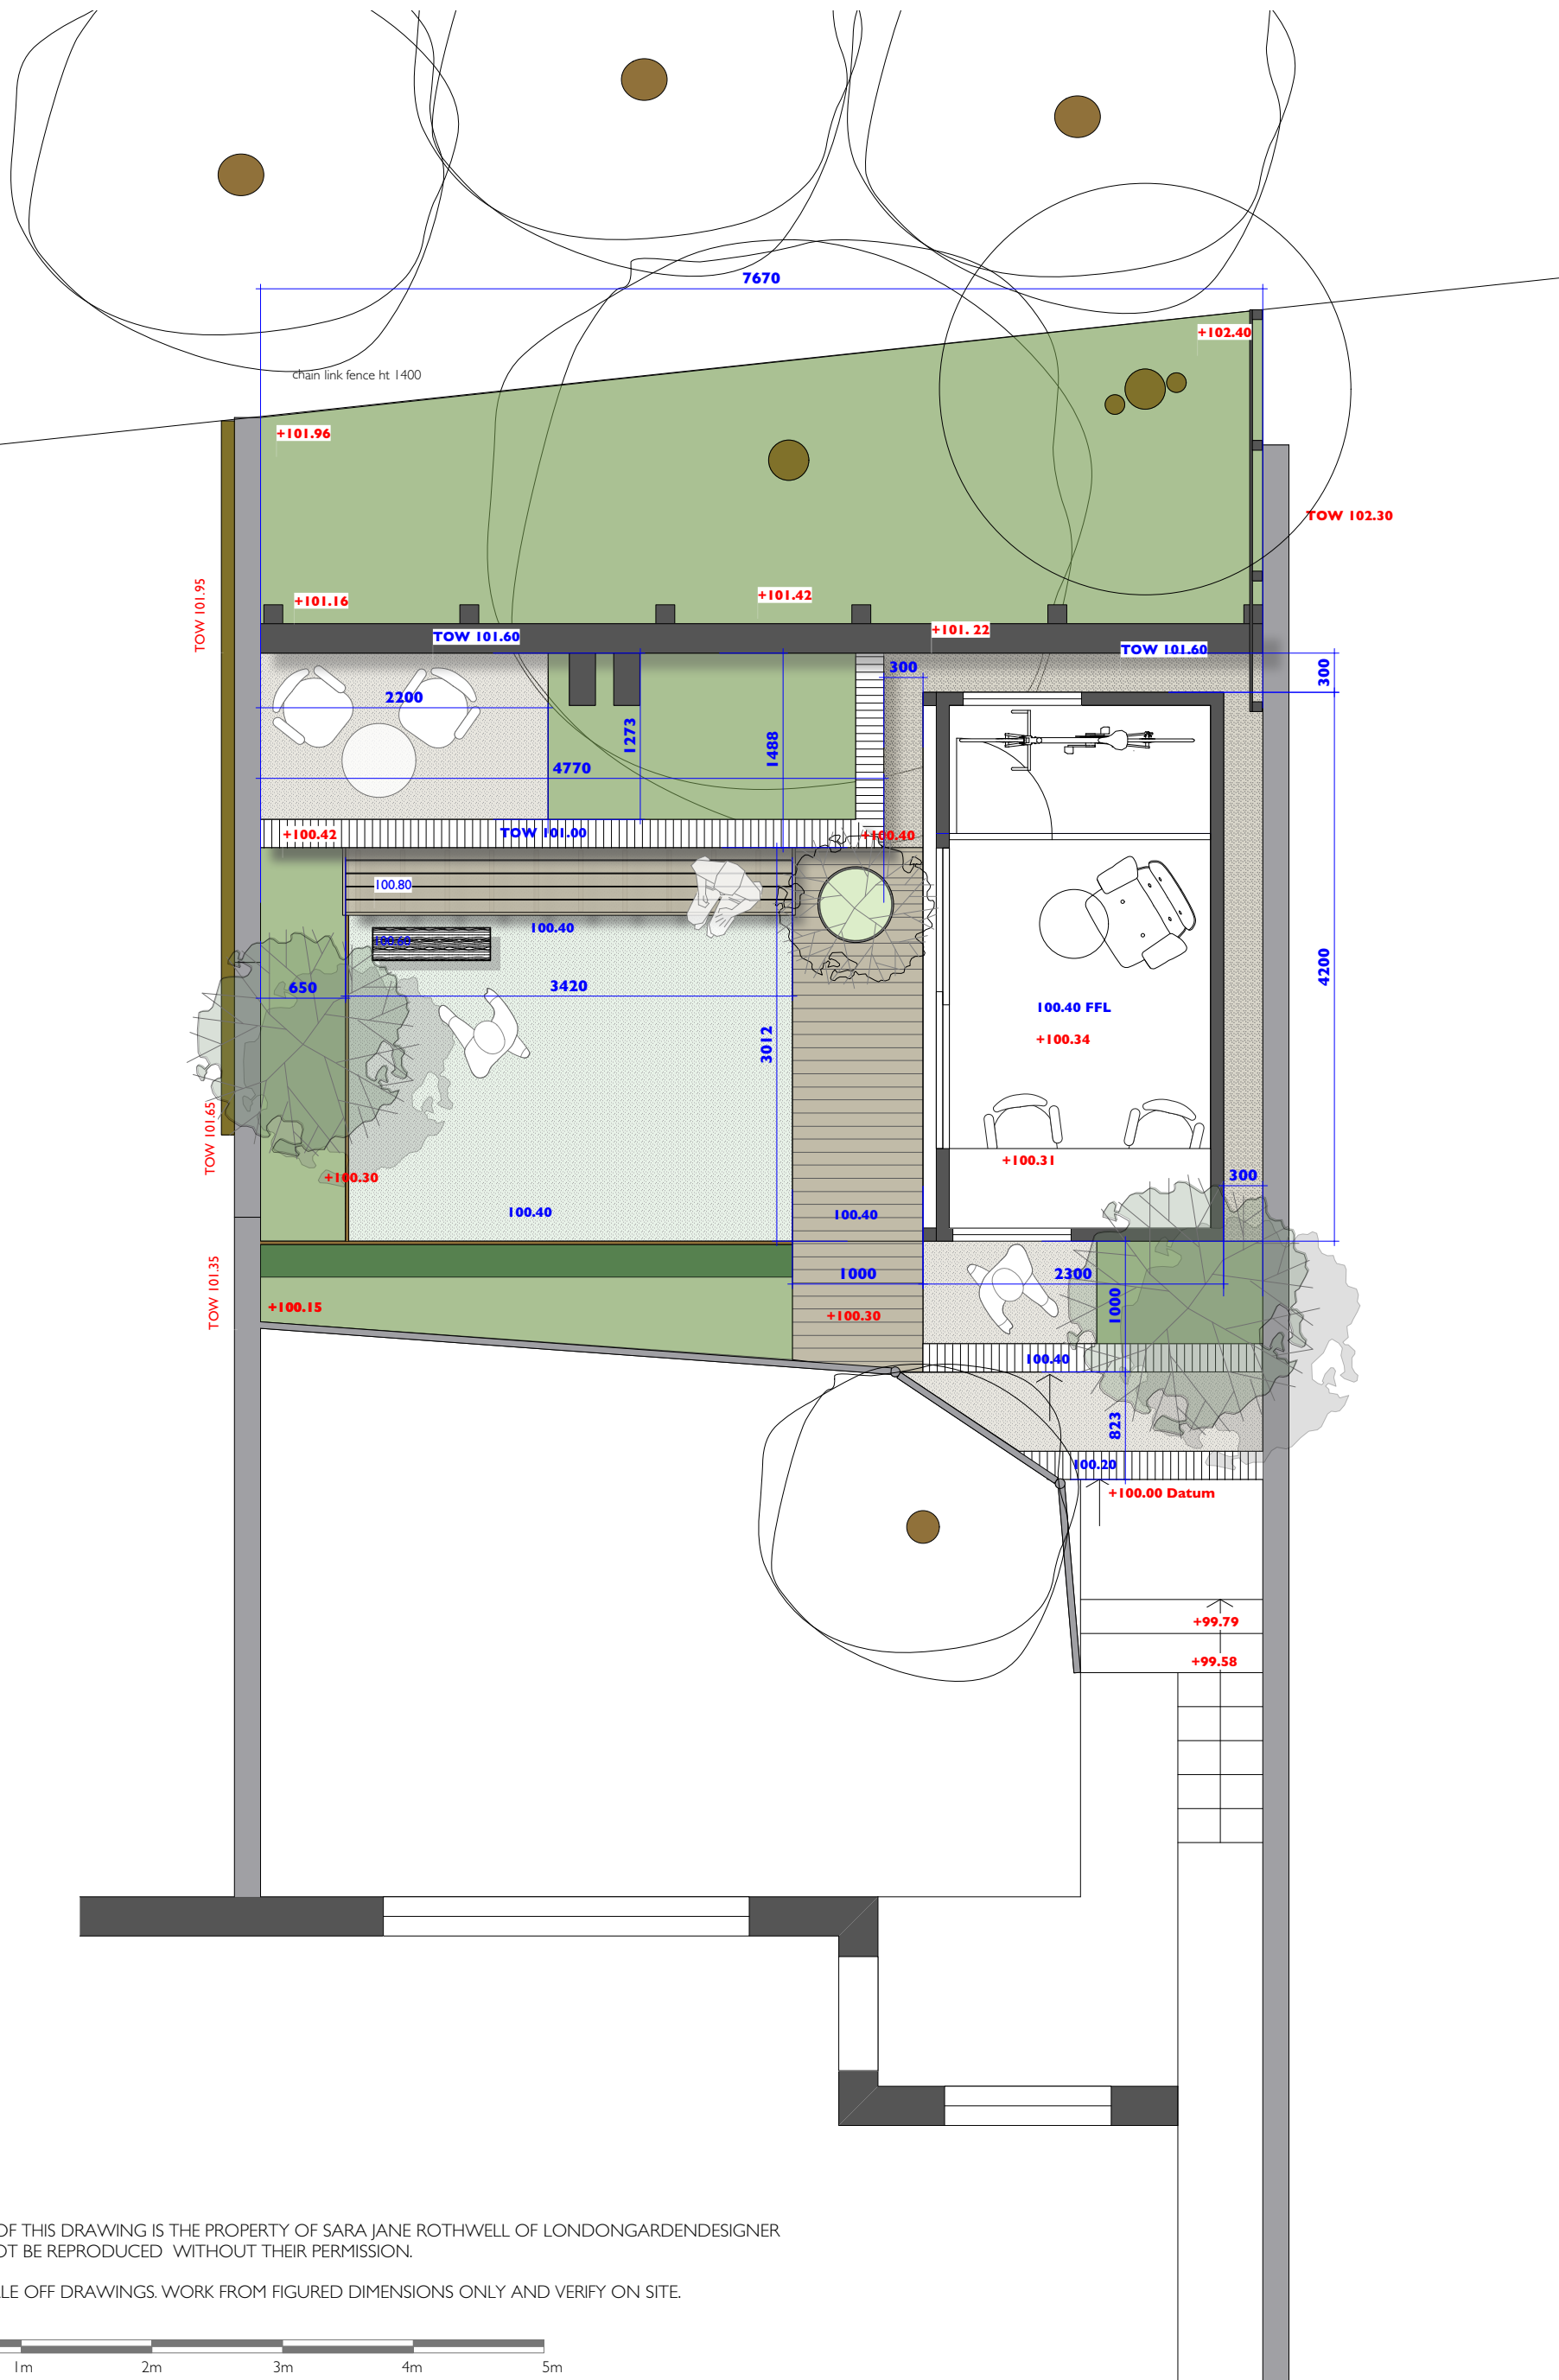


COPYRIGHT OF THIS DRAWING IS THE PROPERTY OF SARA JANE ROTHWELL OF LONDONGARDENDESIGNER
AND MAY NOT BE REPRODUCED WITHOUT THEIR PERMISSION.

DO NOT SCALE OFF DRAWINGS. WORK FROM FIGURED DIMENSIONS ONLY AND VERIFY ON SITE.



SECTION ELEVATION A, scale 1:20

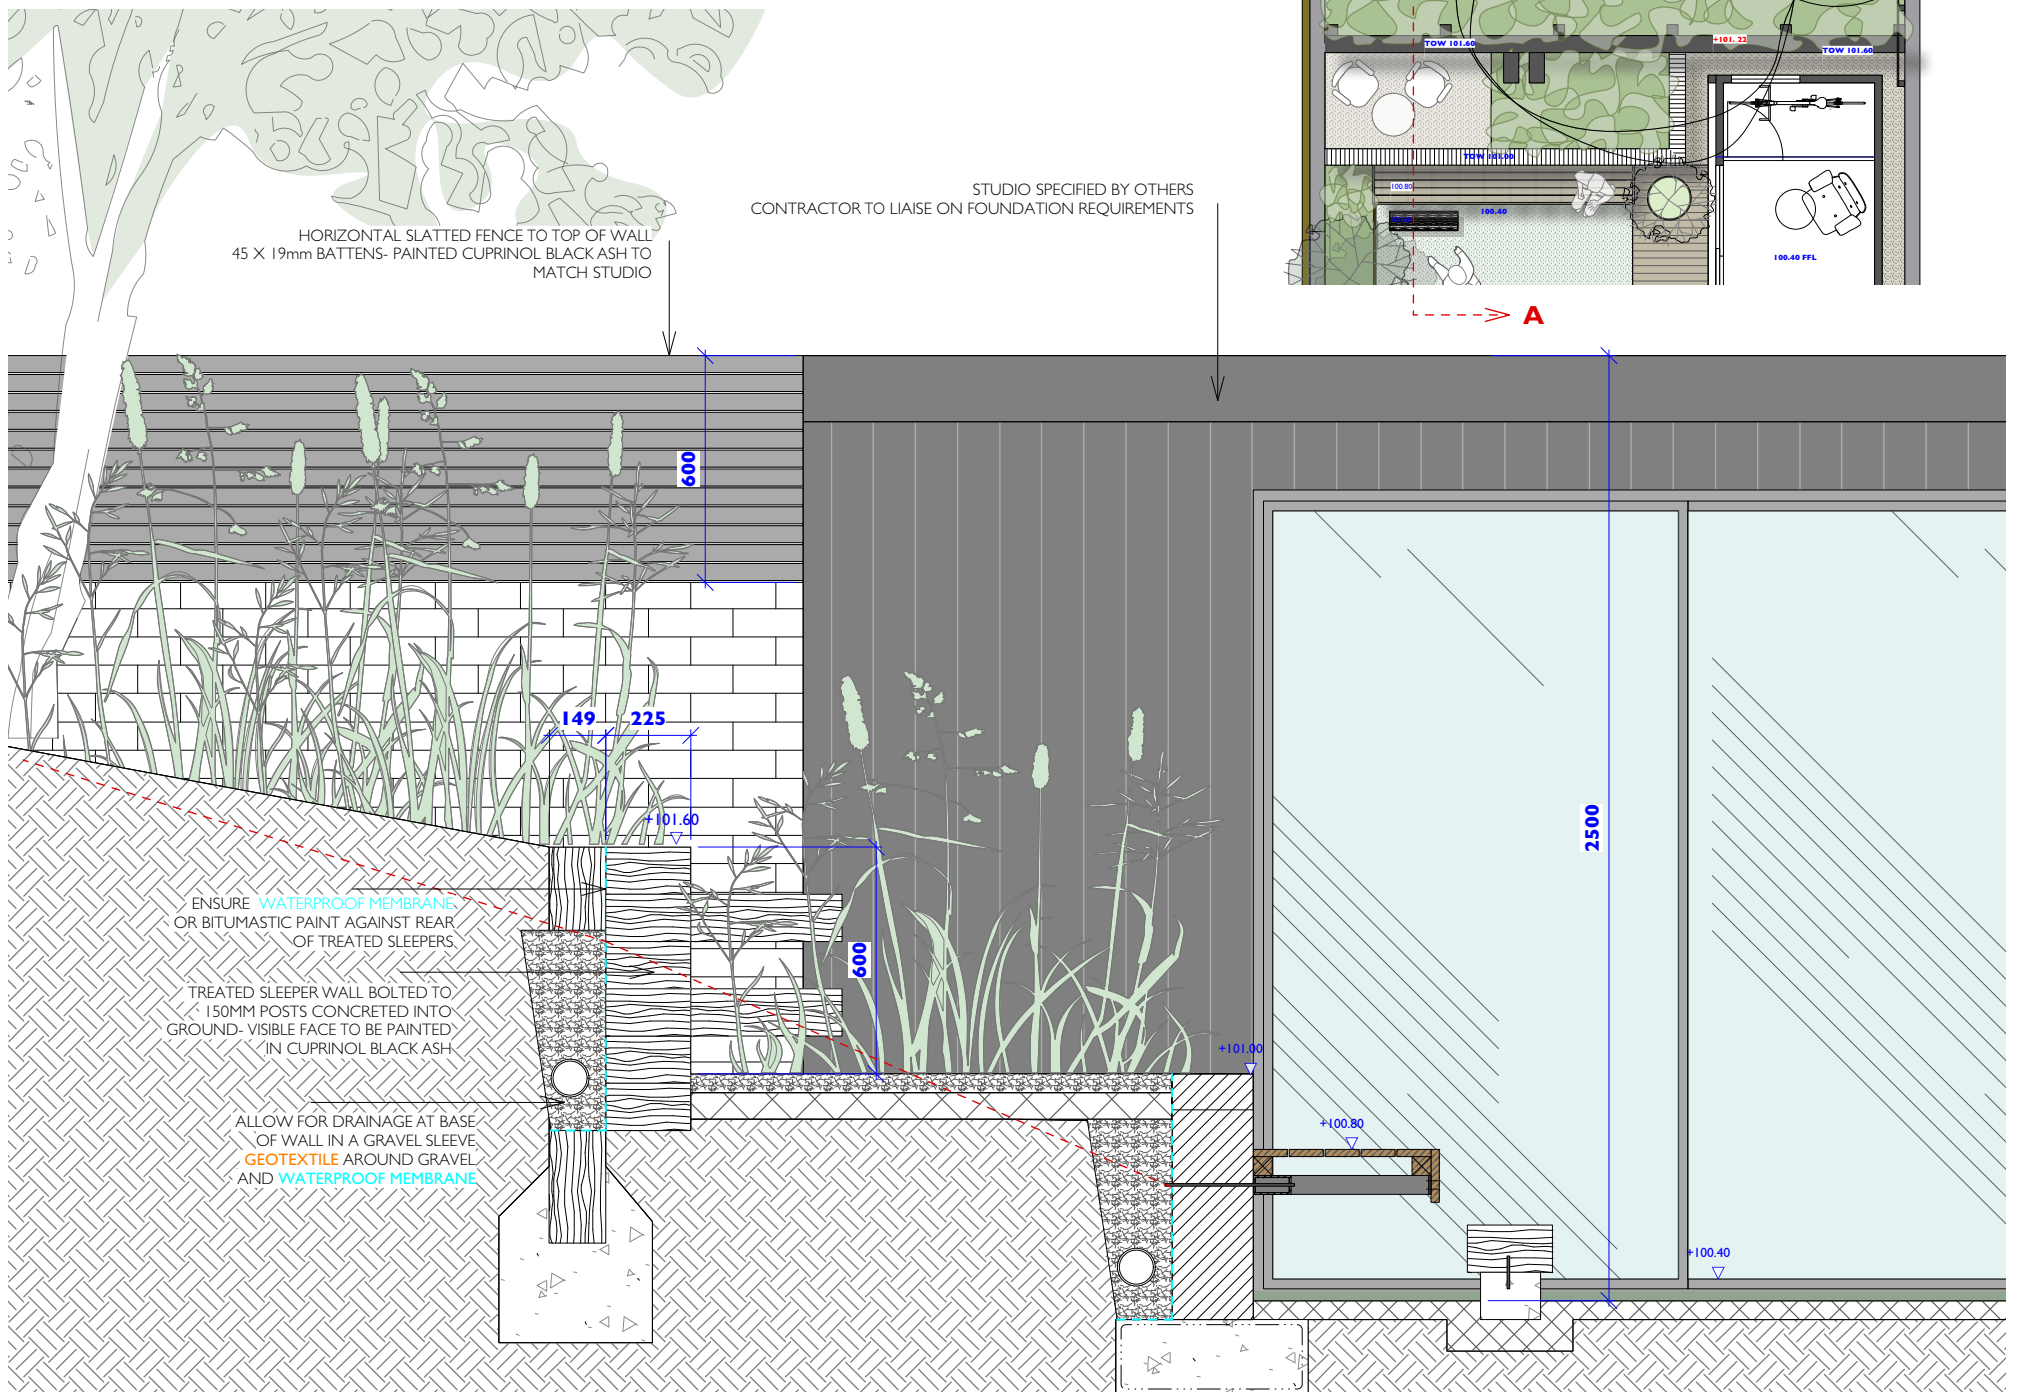

SECTION DETAIL A, scale 1:10

