


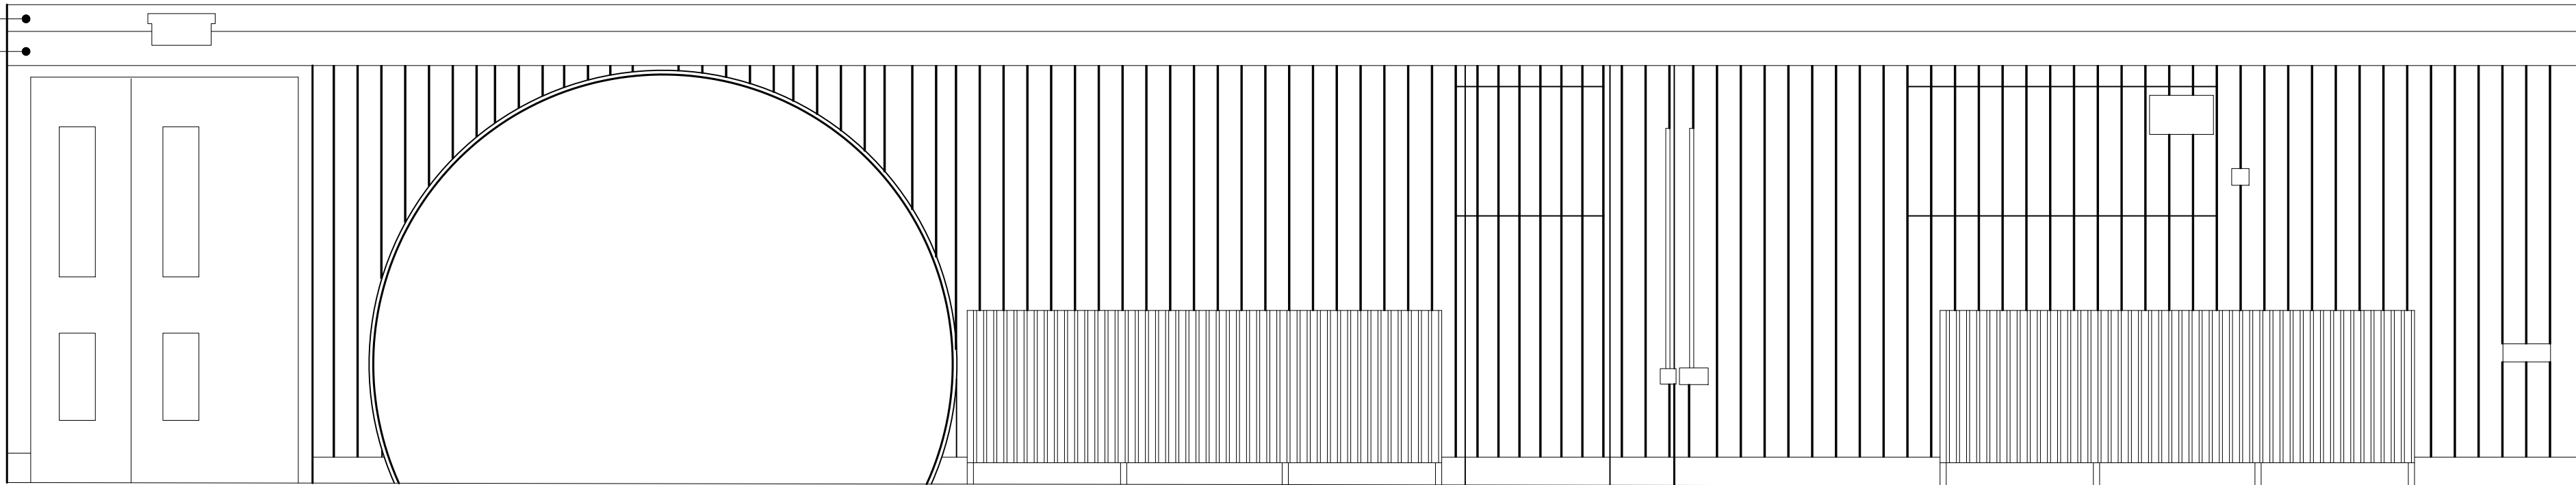

1. ELEVATION 03 - WALL TO CORRIDOR (NOT TO SCALE)

EXPOSED CONCRETE  
METAL TRUNKING




2. ELEVATION 03 - WALL TO CORRIDOR

DO NOT SCALE

THE CONTRACTOR IS TO CHECK AND VERIFY ALL BUILDING AND SITE DIMENSIONS, LEVELS AND SEWER INVERT LEVELS AT CONNECTION POINTS BEFORE WORK STARTS.


THIS DRAWING IS TO BE READ AND CHECKED IN CONJUNCTION WITH ENGINEERS AND OTHER SPECIALIST DRAWINGS.

THE DRAWING AND THE WORKS DEPICTED ARE THE COPYRIGHT OF REED WATTS ARCHITECTS AND MAY NOT BE REPRODUCED EXCEPT BY WRITTEN PERMISSION.

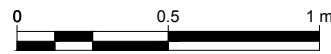

GENERAL WORKS

- DOORS - retained and refurbished with new paint finish, acoustic seals and kick plates.
- CONCRETE - lightly cleaned to remove worst of dirt
- CONCRETE - paint removed
- CONCRETE - local damage made good
- HOLES IN RC WALLS - infilled and missing timber lining replaced
- TIMBER LININGS - Repaired where damaged / missing e.g. by previous services installations
- ADHESIVE MAGNETIC STRIPS - removed and timber cleaned
- ALL LIGHT FITTINGS AND CONDUIT - removed and replaced
- H/L TRUNKING - removed and replaced with containment concealed behind timber lining
- SKIRTING BOARD - repaired and repainted
- WATER DAMAGE - concrete cleaned and timber replaced
- FLOORING / STAGING - re-configured and finishes replaced (refer to plans)
- EXISTING ELECTRICAL FITTINGS - removed along with associated containment
- 
- 
- AUDITORIUM AV EQUIPMENT - replaced
- FOIL LAGGED PIPES - concealed or lagging removed
- LIGHTING BARS - removed
- DEMOLITION - new hole formed for door to control room
- DEMOLITION - existing hole extended for new servery counter
- VENTILATION - system replaced, new louvres installed
- REDUNDANT STAGE EQUIPMENT - removed
- BLACKOUT BLINDS - replaced with new motorised blinds installed

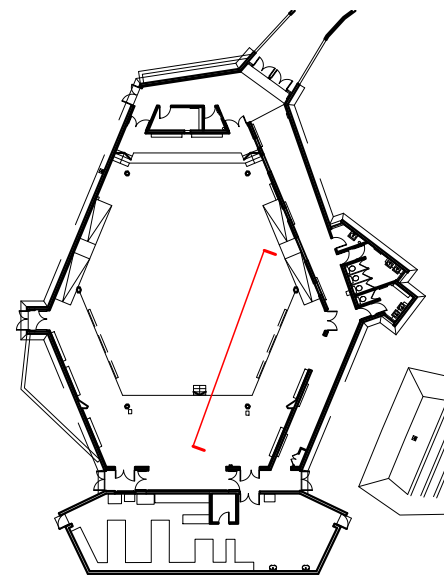

|  |  |  |
|--|--|--|
|  |  |  |
|  |  |  |
|  |  |  |
|  |  |  |
|  |  |  |
|  |  |  |
|  |  |  |
|  |  |  |
|  |  |  |
|  |  |  |

|     |          |                     |
|-----|----------|---------------------|
| 02  | 26.03.21 | PLANNING            |
| 01  | 15.02.21 | STAGE 3 FOR COSTING |
| REV | DATE     | DESCRIPTION         |

REED  
WATTS

www.reedwatts.com  
studio@reedwatts.com

PROJECT 2001 ACLAND BURGHELEY  
DRAWING

Existing Auditorium Elevation  
Elevation 03 - Wall to Corridor

|            |          |
|------------|----------|
| DRAWING NO | REVISION |
| 2001(0)042 | 02       |

|                     |          |
|---------------------|----------|
| SCALE               | DATE     |
| 1:25 @ A1 1:50 @ A3 | 24.03.21 |

STATUS  
PLANNING