


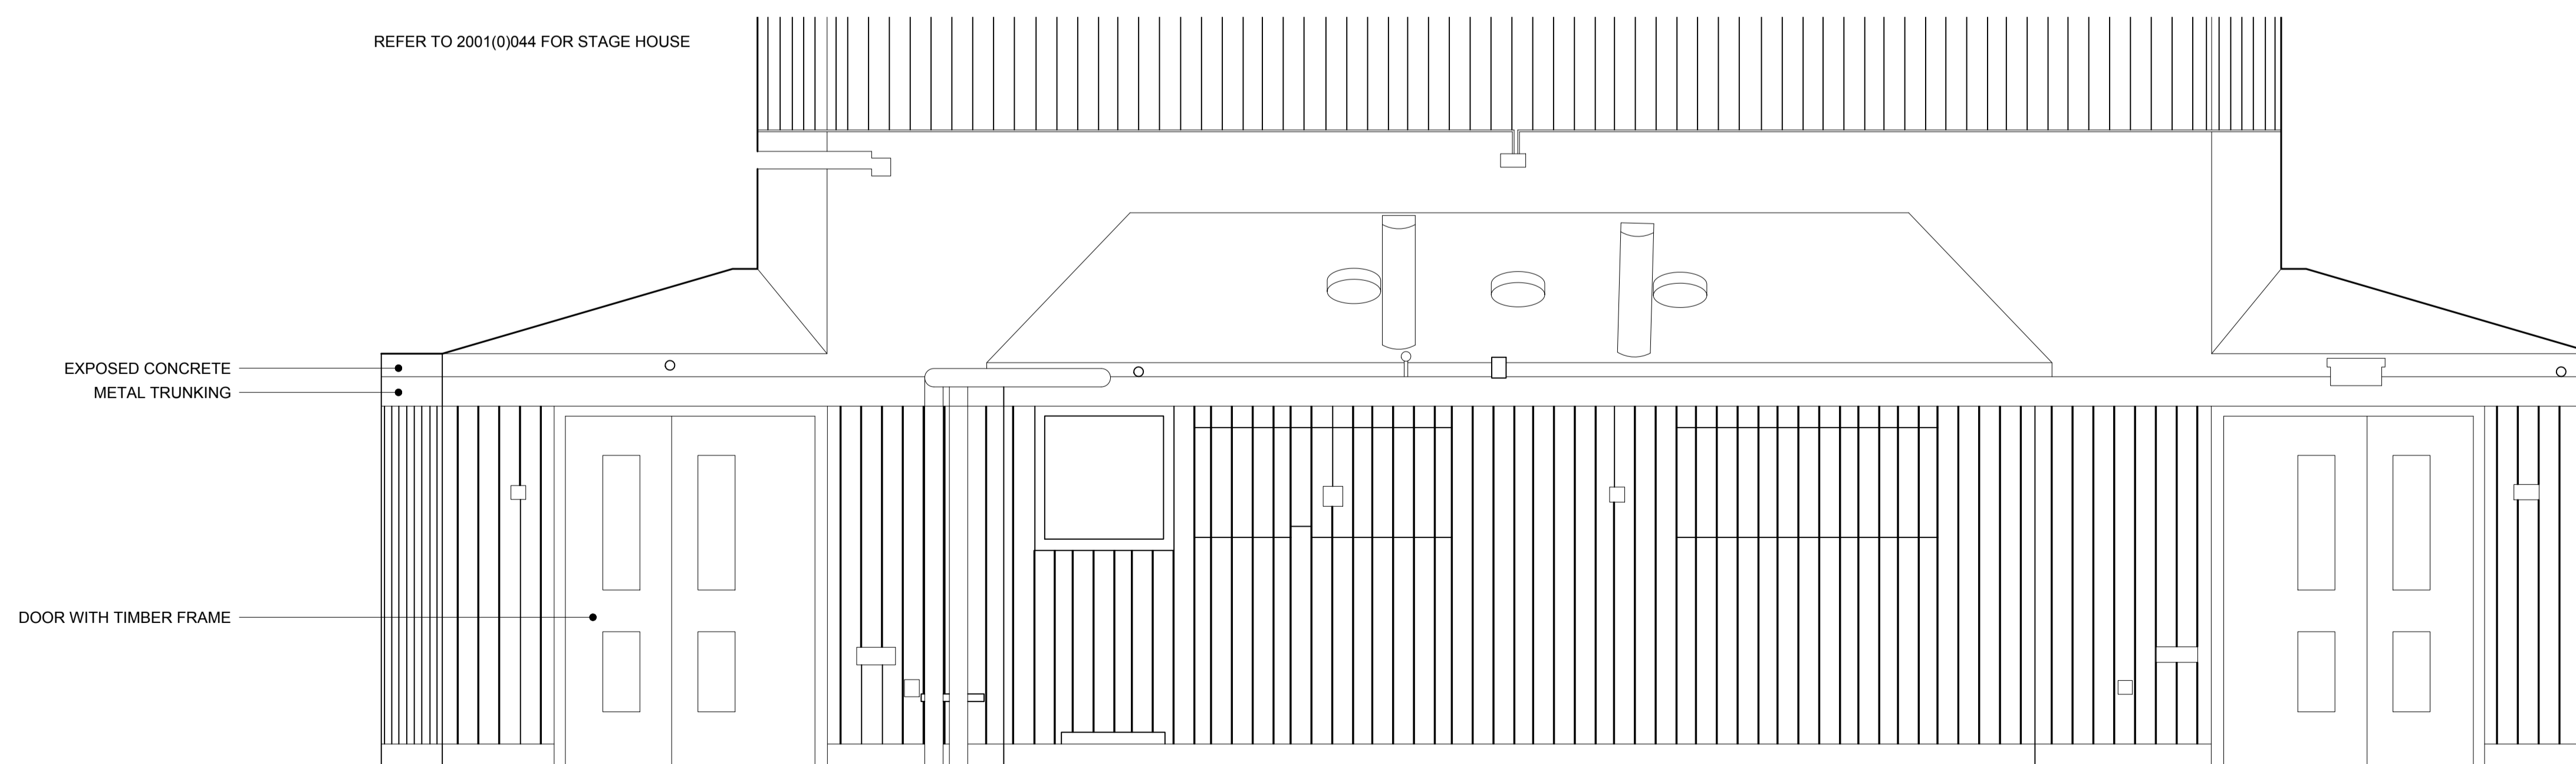

1. ELEVATION 04 - STAGE (NOT TO SCALE)



2. ELEVATION 04 - STAGE

**DO NOT SCALE**

THE CONTRACTOR IS TO CHECK AND VERIFY ALL BUILDING AND SITE DIMENSIONS, LEVELS AND SEWER INVERT LEVELS AT CONNECTION POINTS BEFORE WORK STARTS.


THIS DRAWING IS TO BE READ AND CHECKED IN CONJUNCTION WITH ENGINEERS AND OTHER SPECIALIST DRAWINGS.

THE DRAWING AND THE WORKS DEPICTED ARE THE COPYRIGHT OF REED WATTS ARCHITECTS AND MAY NOT BE REPRODUCED EXCEPT BY WRITTEN PERMISSION.



**GENERAL WORKS**

1. DOORS - retained and refurbished with new paint finish, acoustic seals and kick plates.
2. CONCRETE - lightly cleaned to remove worst of dirt
3. CONCRETE - paint removed
4. CONCRETE - local damage made good
5. HOLES IN RC WALLS - infilled and missing timber lining replaced
6. TIMBER LININGS - Repaired where damaged / missing e.g. by previous services installations
7. ADHESIVE MAGNETIC STRIPS - removed and timber cleaned
8. ALL LIGHT FITTINGS AND CONDUIT - removed and replaced
9. H/L TRUNKING - removed and replaced with containment concealed behind timber lining
10. SKIRTING BOARD - repaired and repainted
11. WATER DAMAGE - concrete cleaned and timber replaced
12. FLOORING / STAGING - reconfigured and finishes replaced (refer to plans)
13. EXISTING ELECTRICAL FITTINGS - removed along with associated containment
14. -
15. -
16. AUDITORIUM AV EQUIPMENT - replaced
17. FOIL LAGGED PIPES - concealed or lagging removed
18. LIGHTING BARS - removed
19. DEMOLITION - new hole formed for door to control room
20. DEMOLITION - existing hole extended for new servery counter
21. VENTILATION - system replaced, new louvres installed
22. REDUNDANT STAGE EQUIPMENT - removed
23. BLACKOUT BLINDS - replaced with new motorised blinds installed

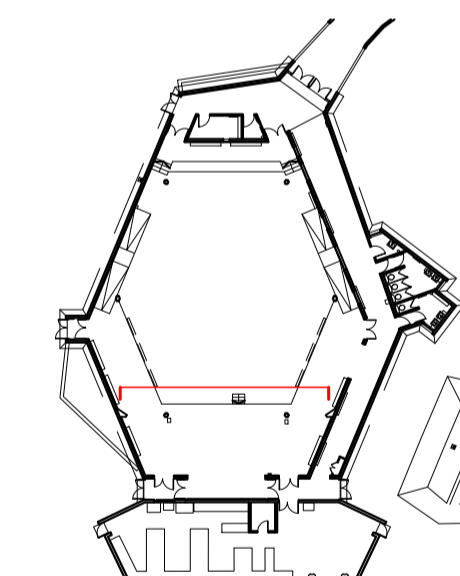

REV	DATE	DESCRIPTION
02	26.03.21	PLANNING
01	15.02.21	STAGE 3 FOR COSTING

**REED WATTS**  
www.reedwatts.com  
studio@reedwatts.com

PROJECT 2001 ACLAND BURGHELEY  
DRAWING

Existing Auditorium Elevation  
Elevation 04 - Stage

DRAWING NO	REVISION
2001(0)043	02

SCALE	DATE
1:25 @ A1 1:50 @ A3	24.03.21

STATUS  
**PLANNING**