


VENTILATION PLENUM TO
RUN FULL WIDTH OF
SOFFIT TO CONNECT TO
EXISTING OPENINGS

GANTRY TO BE REMOVED
ON SHORT SIDE ONLY

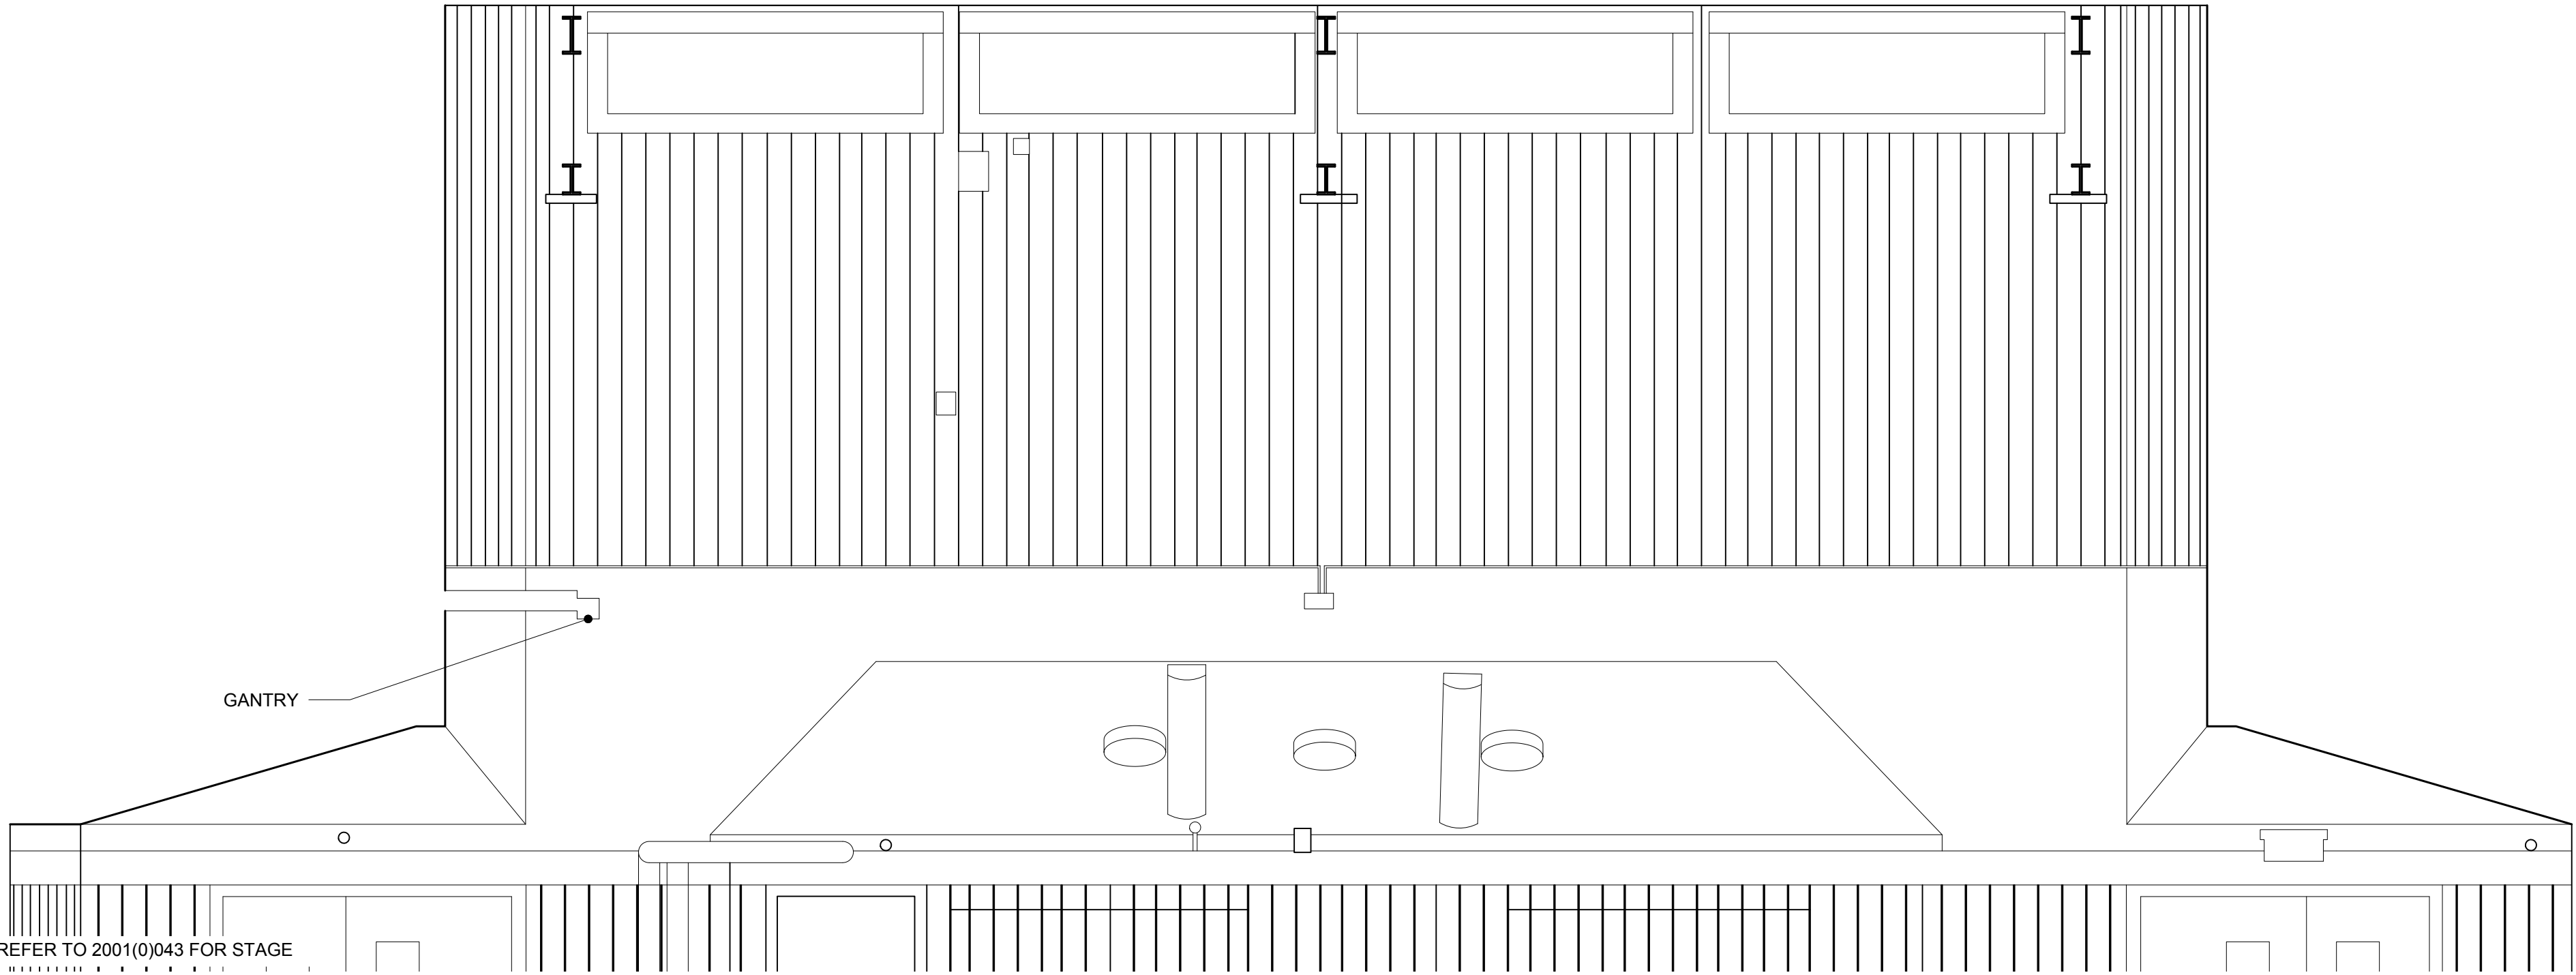

2. AUDITORIUM ELEVATION 4B

REFER TO 2001(0)043 FOR STAGE
DETAILS

DO NOT SCALE

THE CONTRACTOR IS TO CHECK AND VERIFY ALL BUILDING AND SITE DIMENSIONS, LEVELS AND SEWER INVERT LEVELS AT CONNECTION POINTS BEFORE WORK STARTS.


THIS DRAWING IS TO BE READ AND CHECKED IN CONJUNCTION WITH ENGINEERS AND OTHER SPECIALIST DRAWINGS.

THE DRAWING AND THE WORKS DEPICTED ARE THE COPYRIGHT OF REED WATTS ARCHITECTS AND MAY NOT BE REPRODUCED EXCEPT BY WRITTEN PERMISSION.



GENERAL WORKS

- DOORS - retained and refurbished with new paint finish, acoustic seals and kick plates.
- CONCRETE - lightly cleaned to remove worst of dirt
- CONCRETE - paint removed
- CONCRETE - local damage made good
- HOLES IN RC WALLS - infilled and missing timber lining replaced
- TIMBER LININGS - Repaired where damaged / missing e.g. by previous services installations
- ADHESIVE MAGNETIC STRIPS - removed and timber cleaned
- ALL LIGHT FITTINGS AND CONDUIT - removed and replaced
- H/L TRUNKING - removed and replaced with containment concealed behind timber lining
- SKIRTING BOARD - repaired and repainted
- WATER DAMAGE - concrete cleaned and timber replaced
- FLOORING / STAGING - re-configured and finishes replaced (refer to plans)
- EXISTING ELECTRICAL FITTINGS - removed along with associated containment
-
-
- AUDITORIUM AV EQUIPMENT - replaced
- FOIL LAGGED PIPES - concealed or lagging removed
- LIGHTING BARS - removed
- DEMOLITION - new hole formed for door to control room
- DEMOLITION - existing hole extended for new servery counter
- VENTILATION - system replaced, new louvres installed
- REDUNDANT STAGE EQUIPMENT - removed
- BLACKOUT BLINDS - replaced with new motorised blinds installed

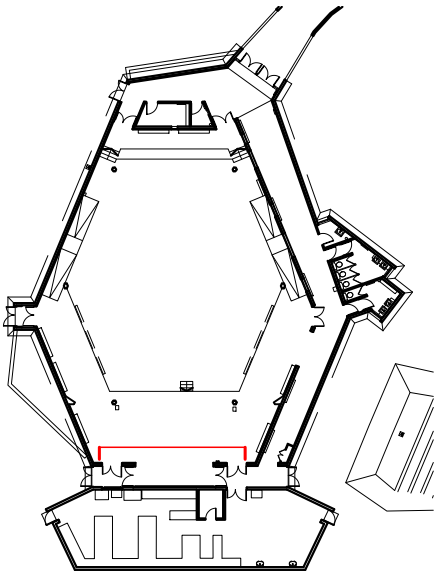

02	26.03.21	PLANNING
01	15.02.21	STAGE 3 FOR COSTING
REV	DATE	DESCRIPTION

REED
WATTS

www.reedwatts.com
studio@reedwatts.com

PROJECT 2001 ACLAND BURGHELEY

DRAWING

Existing Auditorium Elevation
Elevation 4B - Stage House

DRAWING NO	REVISION
2001(0)044	02

SCALE	DATE
1:25 @ A1 1:50 @ A3	24.03.21

STATUS
PLANNING