


Section AA

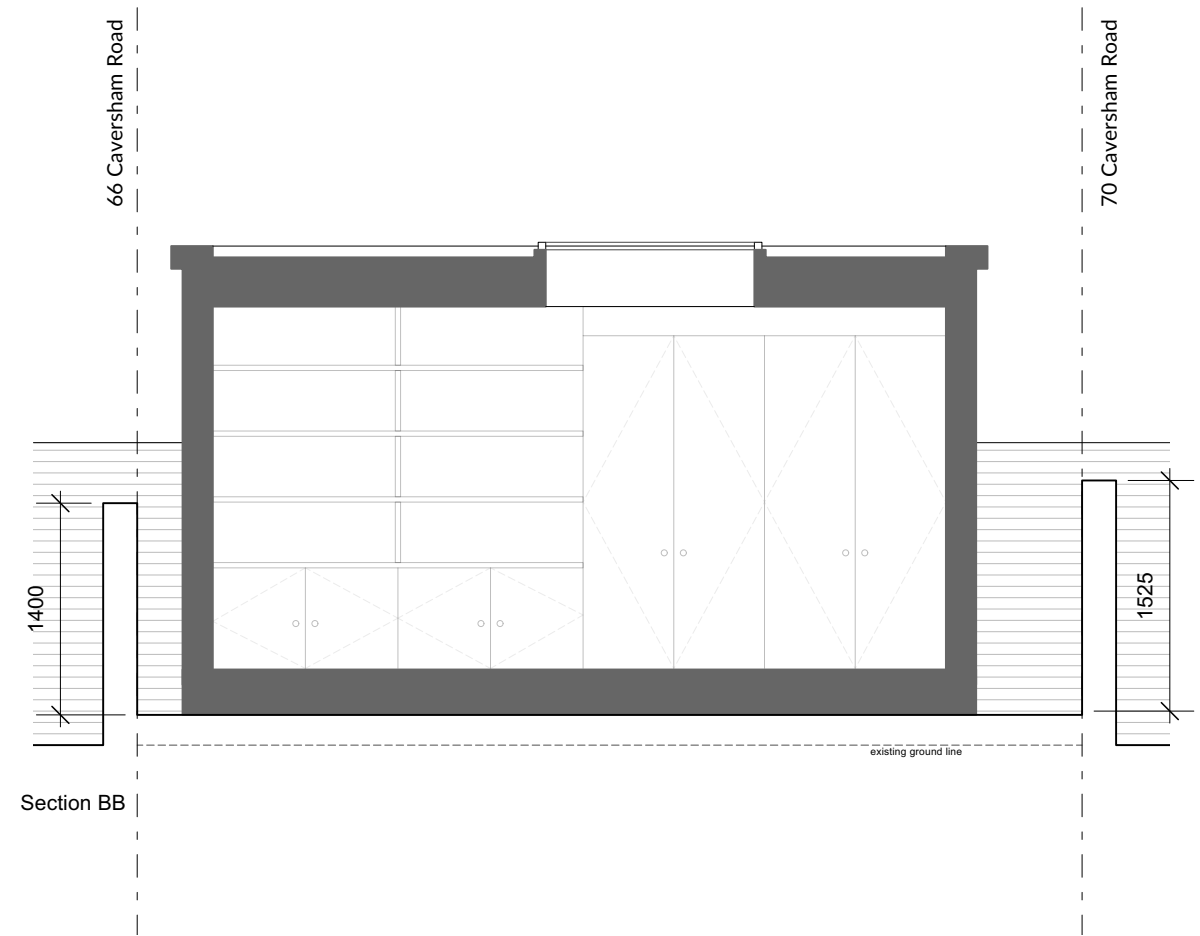

Section BB

KEY PLAN

DRAWING NOTES

ISSUE	REASON FOR ISSUE	DATE
1	Revised as per Arboriculturalist advice	26/03/2021

**HD
Architectural
Design**

PROJECT 68 Caversham Road		
PROJECT CODE 00001	CLIENT Caz Stuart	
DRAWING TITLE Proposed Sections	STATUS Planning	
SCALE 1:50 @ A3	SHEET A3	DATE OF FIRST ISSUE 10/20
DRAWING NUMBER L(-4)300	REVISION 1	



Do not scale from this drawing. This drawing is based on dimensional survey information provided by others. The architect cannot accept responsibility for the accuracy of this survey information. All dimensions are shown in metric.