
EXISTING

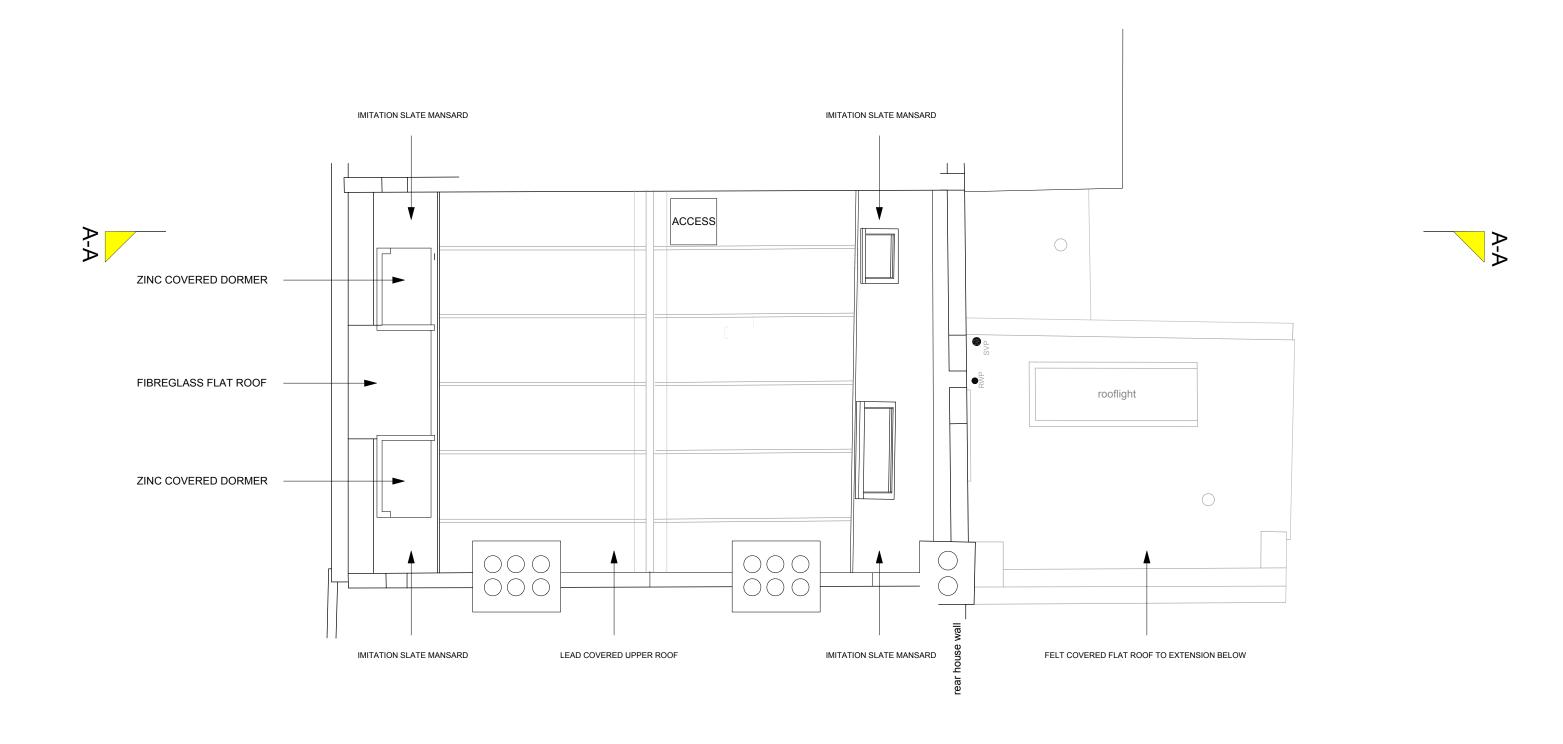



5.0m

SUBJECT ROOF PLAN existing

1.0m