


USE FIGURED DIMENSIONS ONLY.


ALL DIMENSIONS MUJST BE CHECKED ON SITE & ANY INCONSISTENCIES MUST BE REPORTED BACK TO THE ARCHITECT.

THIS DRAWING AND ANY DESIGNS INDICATED THEREON ARE THE COPYRIGHT OF THE ARCHITECT. ALL RIGHTS ARE RESERVED. NO PART OF THIS WORK MAY BE REPRODUCED WITHOUT PRIOR PERMISSION IN WRITING FROM THE ARCHITECT.

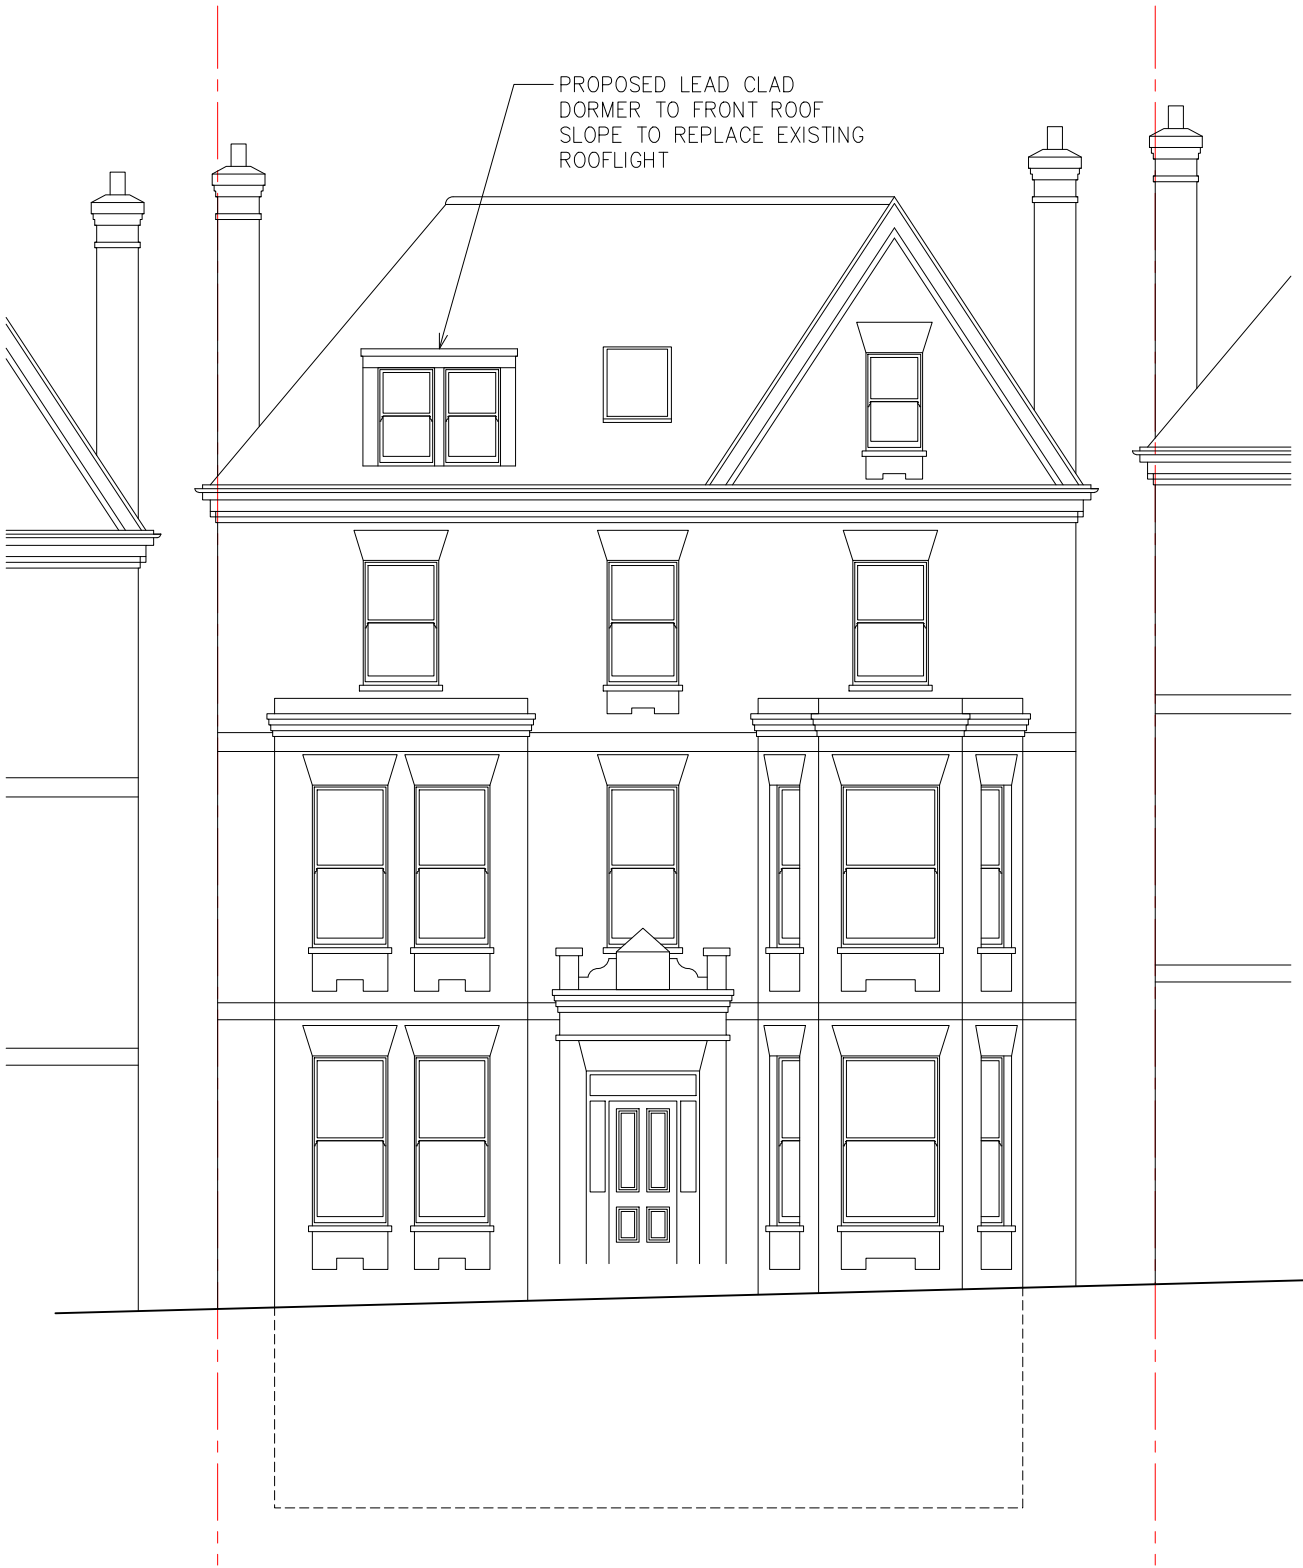

1 PROPOSED FRONT EAST ELEVATION
1 : 100

2 NO. ROOFLIGHTS SET
BEHIND CHIMNEY STACK

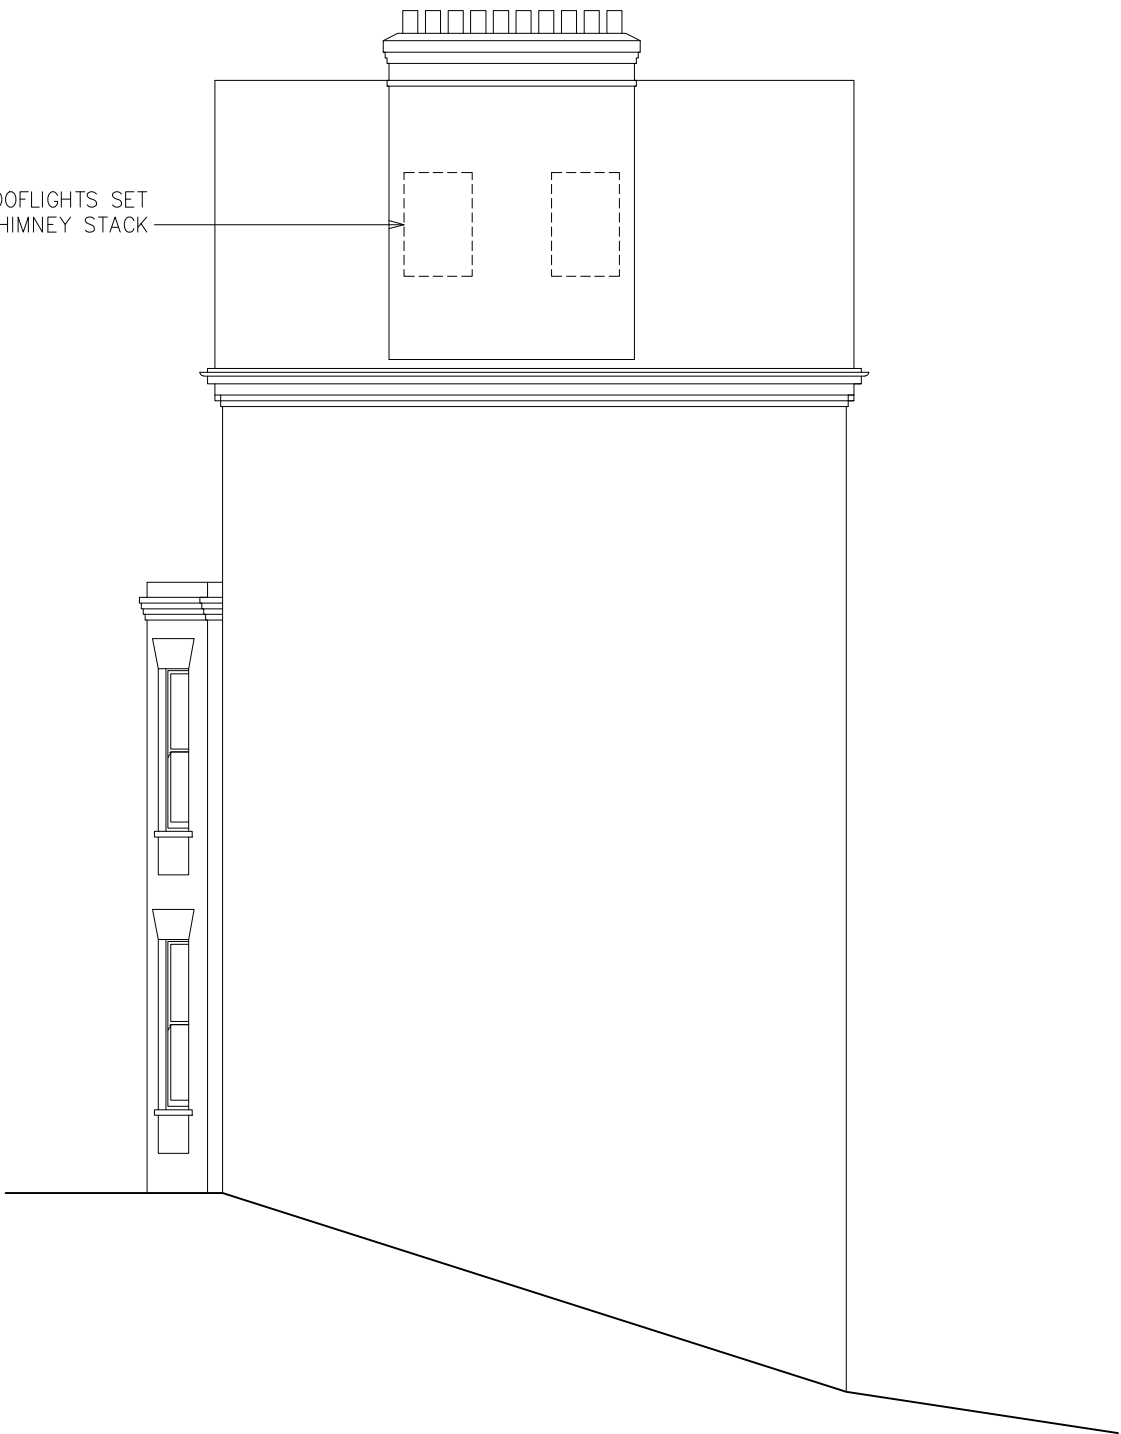

2 PROPOSED SIDE NORTH ELEVATION
1 : 100

