


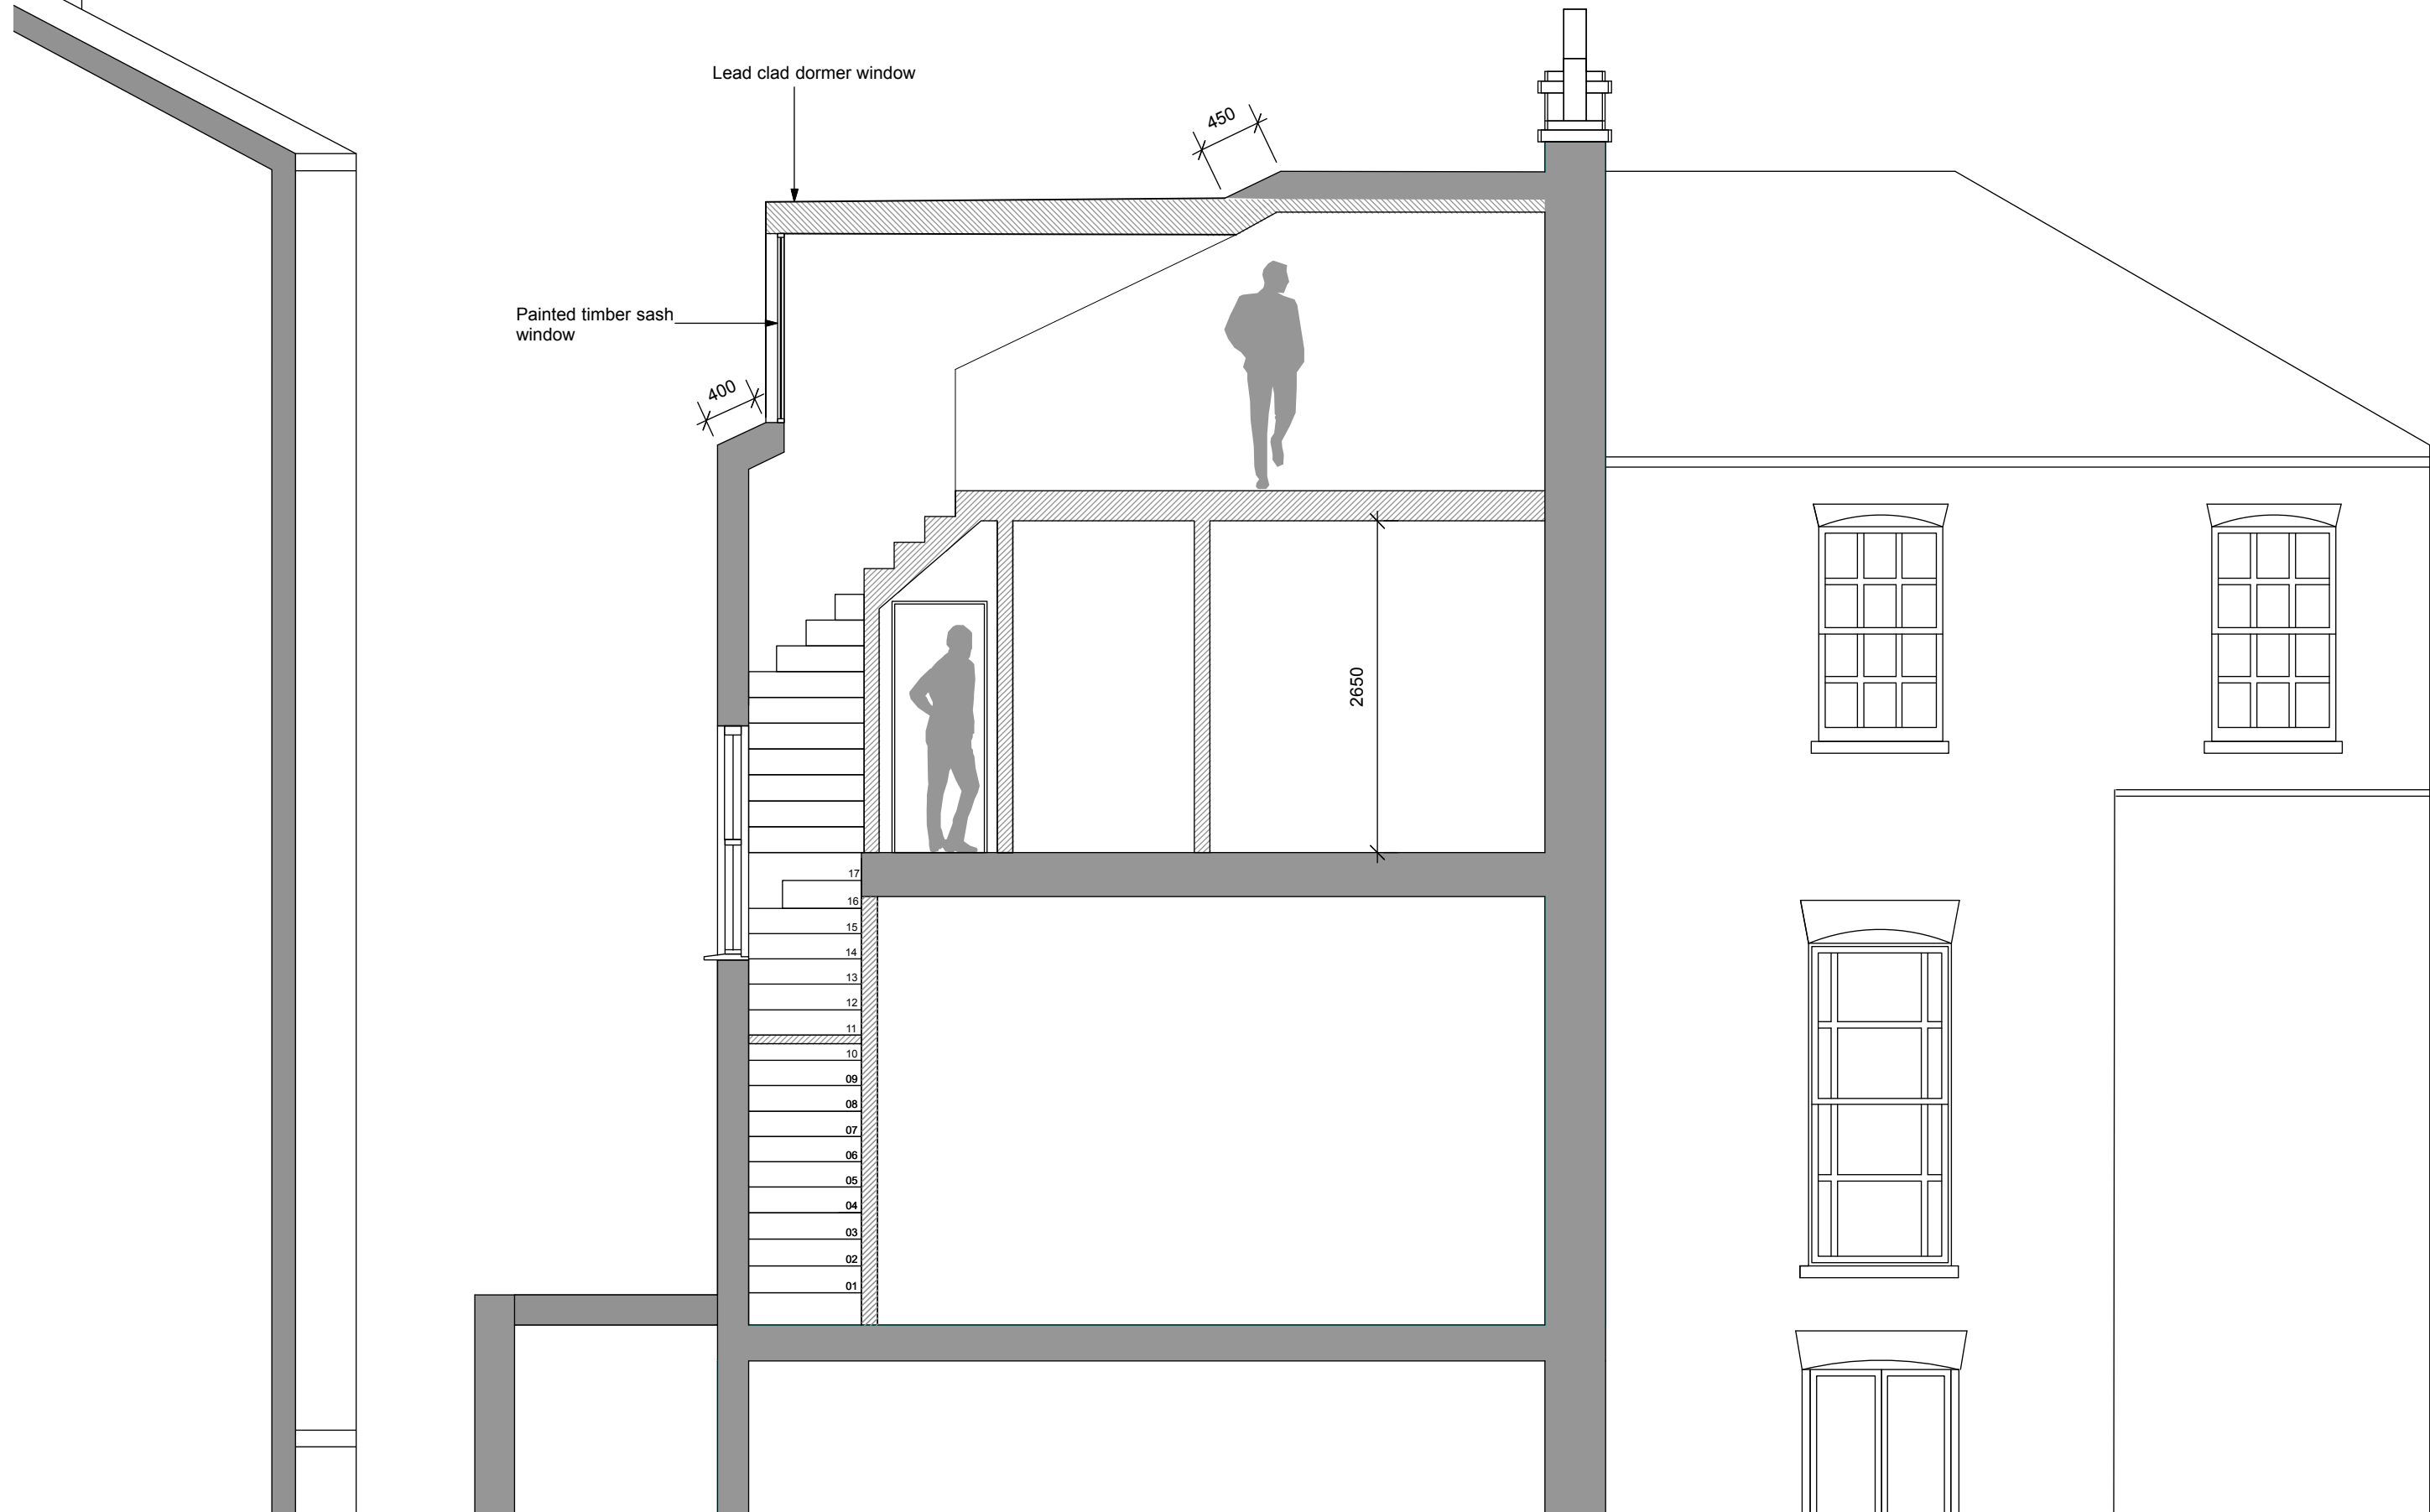

Revision		
A	11.02.21	Issued for comment
B	18.02.21	Issued for comment
C	21.03.21	Issued for comment

Notes:
All dimensions in millimetres.
In event of discrepancy contact architect for clarification prior to proceeding.



CLIENT
PROJECT
DRAWING TITLE
DRAWING NUMBER
SCALE
DATE

Katie McCrum
6 St Augustine's Road
Section AA
PL(00)30
1:50@A3
11.02.21

mwa

11 MELBOURNE ROAD LONDON E17 6LR
t: 07779 626845
e: melanie@melaniewhittingtonarchitects.com