



GENERAL NOTES:

DIMENSIONED DRAWINGS ONLY. DO NOT SCALE
ALL DIMENSIONS TO BE CHECKED PRIOR TO
COMMENCEMENT OF ANY WORKS, AND / OR
PREPARATION OF ANY SHOP DRAWINGS.
ALL DISCREPANCIES TO BE REPORTED TO THE
ARCHITECT.
THIS DRAWING TO BE READ IN CONJUNCTION WITH
ALL OTHER ARCHITECTS DRAWINGS AND
SPECIFICATIONS AND OTHER CONSULTANTS
INFORMATION
ALL STRUCTURAL ELEMENTS TO BE CROSS CHECKED
WITH ENGINEERS DOCUMENTS

NOTES:

SCHEDULE REFERENCES:

REVISION SCHEDULE:

[illegible]

Nex —

90-93 Cowcross St, Clerkenwell,
London EC1M 6BF

e: office@nex-architecture.com
t: +44 20 7183 0900

— British Land

York House
45 Seymour Street
London, W1H 7LX

PROJECT:

10 Brock Street Reception


DRAWING:

DRAWING:

Site Location Plan

STATUS:	DATE:	DRAWN:	CHECKED:
Planning	26.03.21	AA	AD

SCALE: 1 : 1250 @ A3 DRAWING NUMBER: 090-NEX-XX- REVISION: 1000 P1

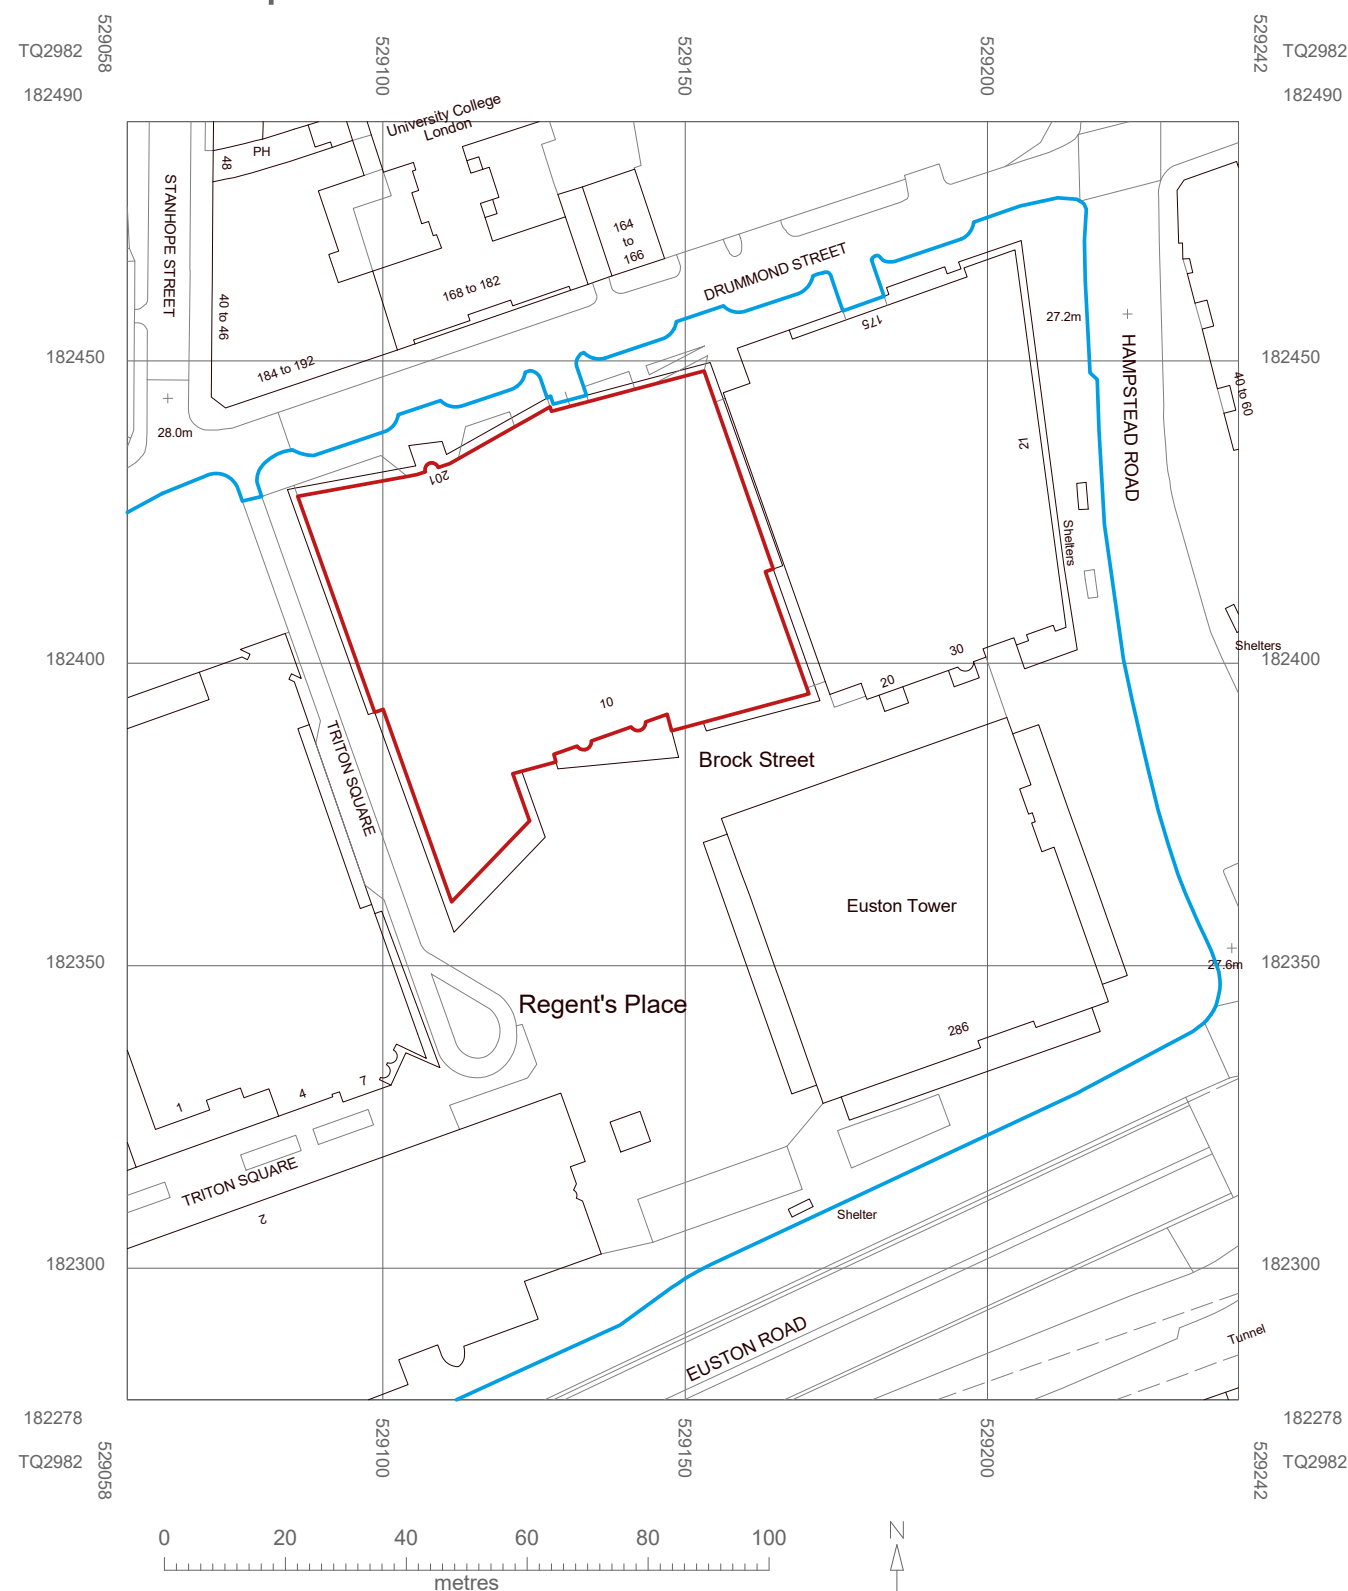

© Crown copyright 2021 Ordnance Survey 100053143

