


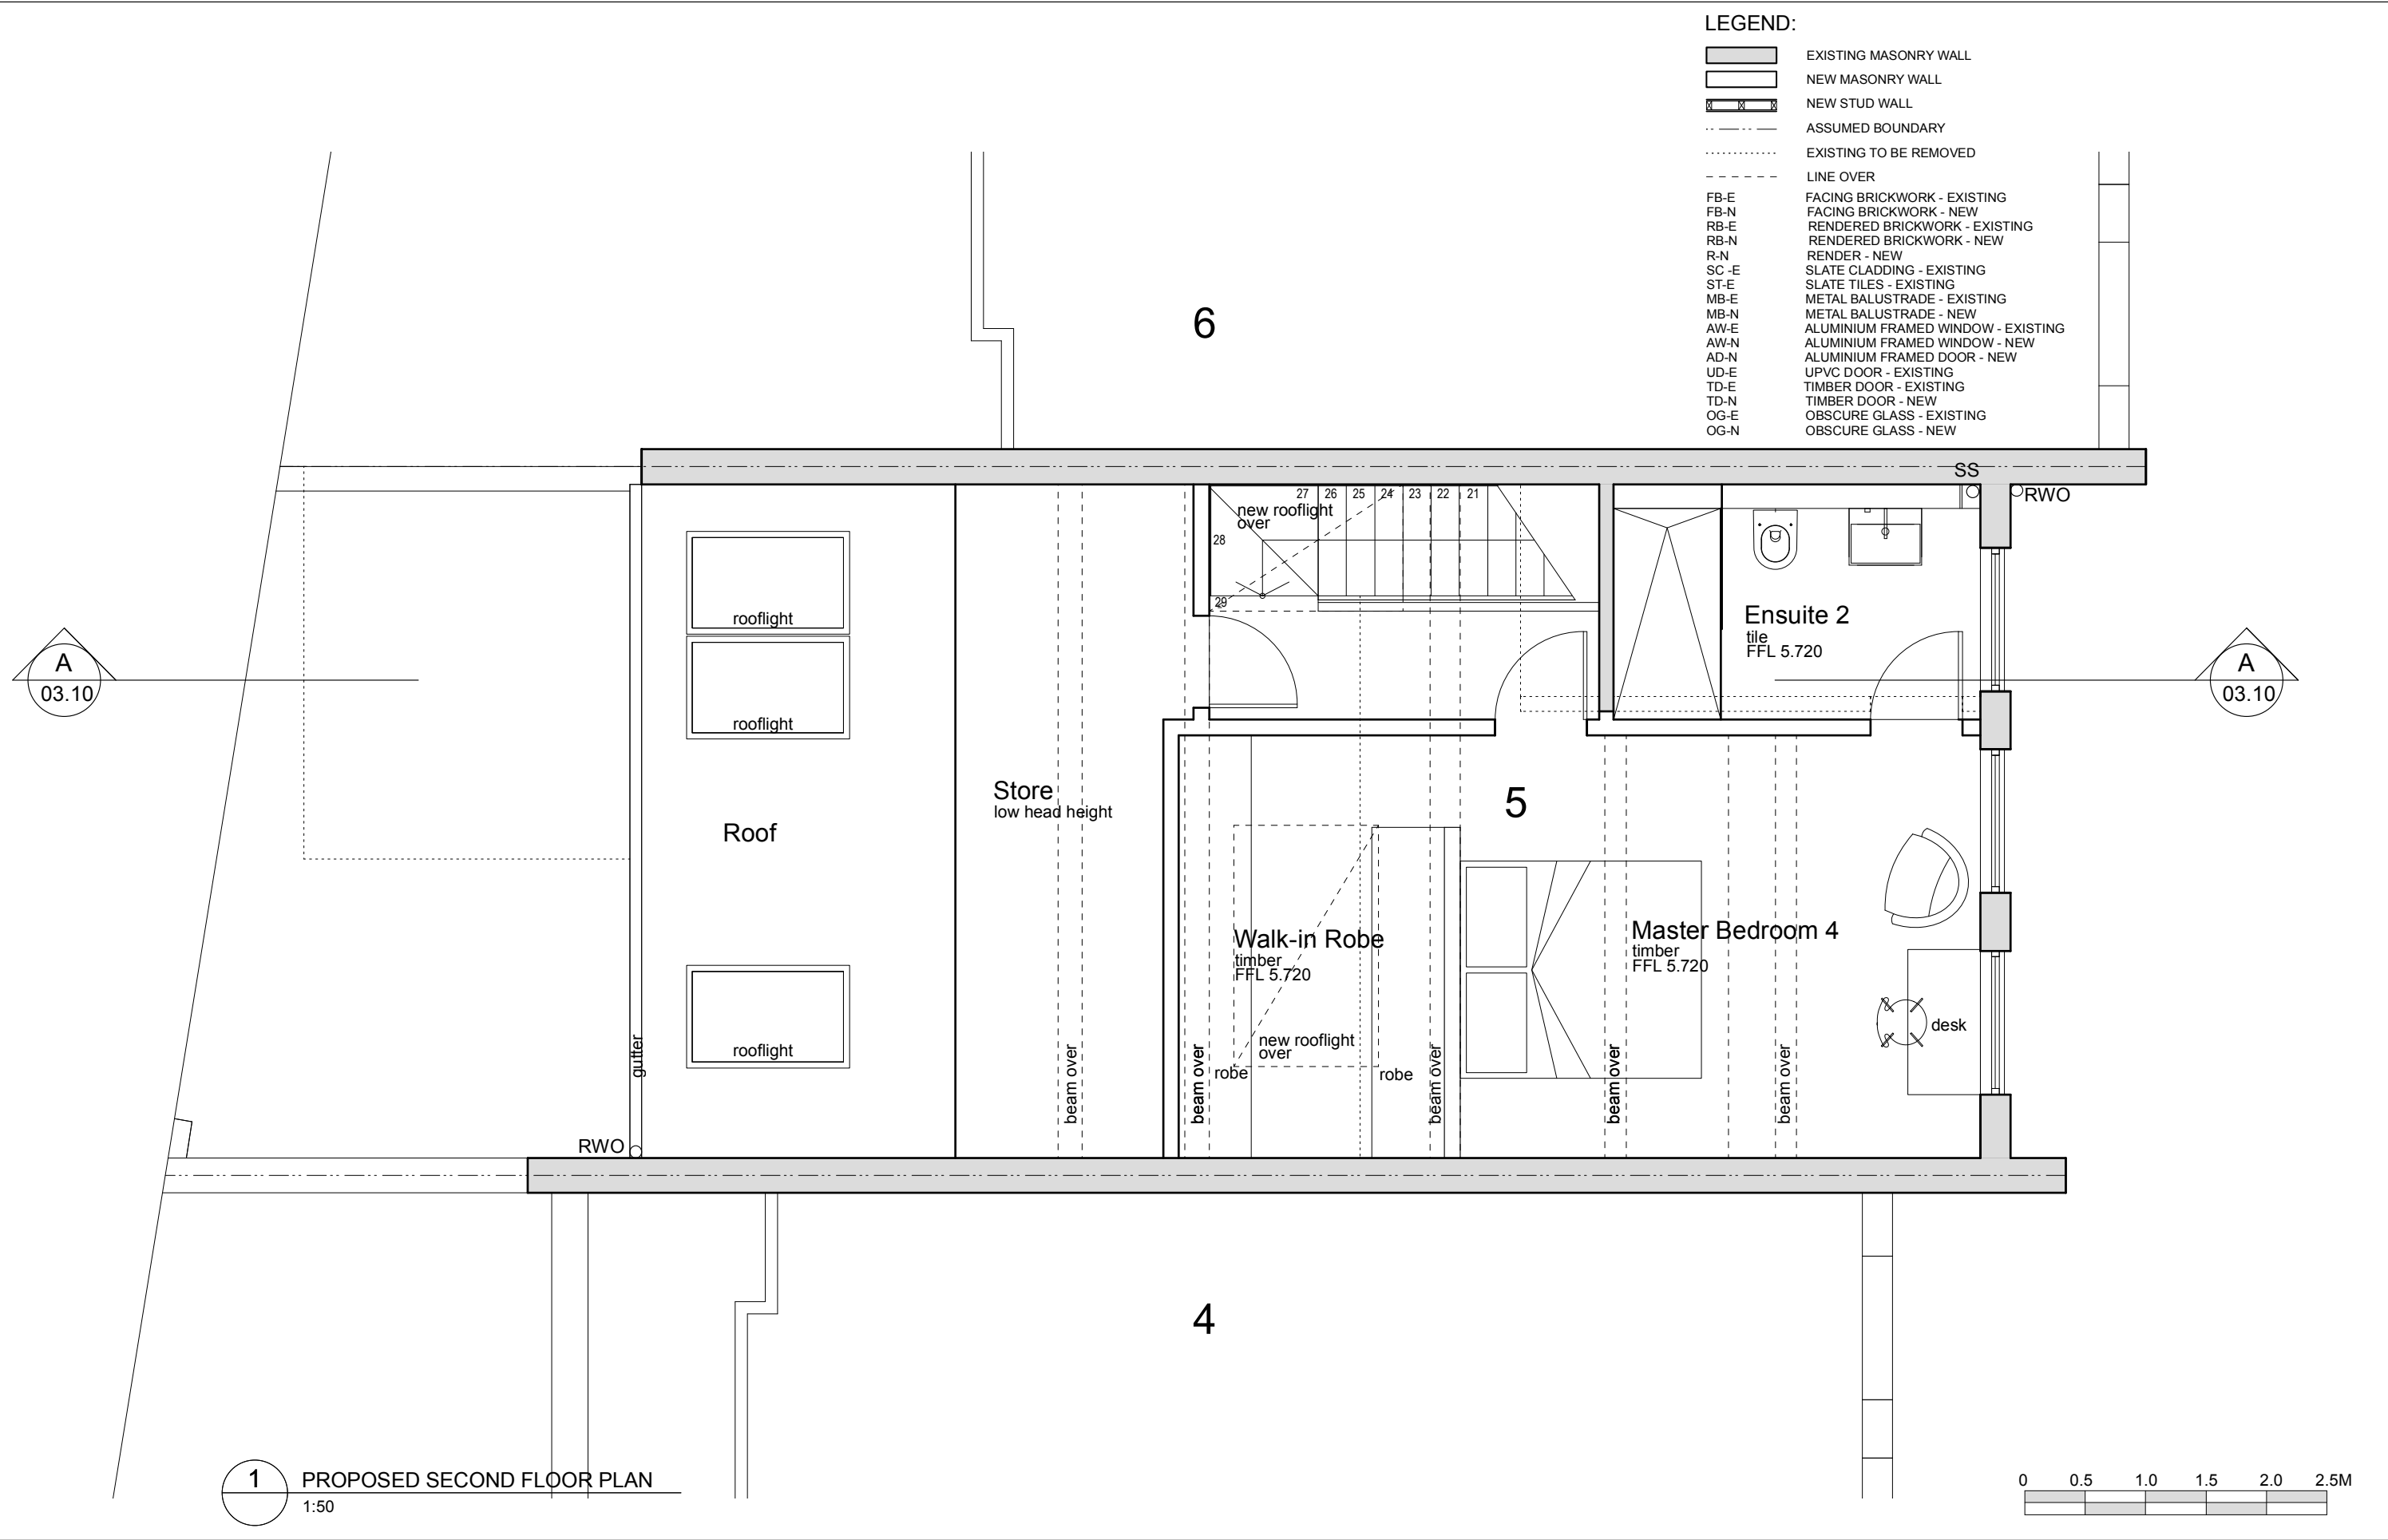

- LEGEND:
- EXISTING MASONRY WALL
 - NEW MASONRY WALL
 - NEW STUD WALL
 - ASSUMED BOUNDARY
 - EXISTING TO BE REMOVED
 - LINE OVER
 - FB-E FACING BRICKWORK - EXISTING
 - FB-N FACING BRICKWORK - NEW
 - RB-E RENDERED BRICKWORK - EXISTING
 - RB-N RENDERED BRICKWORK - NEW
 - R-N RENDER - NEW
 - SC-E SLATE CLADDING - EXISTING
 - ST-E SLATE TILES - EXISTING
 - MB-E METAL BALUSTRADE - EXISTING
 - MB-N METAL BALUSTRADE - NEW
 - AW-E ALUMINIUM FRAMED WINDOW - EXISTING
 - AW-N ALUMINIUM FRAMED WINDOW - NEW
 - AD-N ALUMINIUM FRAMED DOOR - NEW
 - UD-E UPVC DOOR - EXISTING
 - TD-E TIMBER DOOR - EXISTING
 - TD-N TIMBER DOOR - NEW
 - OG-E OBSCURE GLASS - EXISTING
 - OG-N OBSCURE GLASS - NEW