


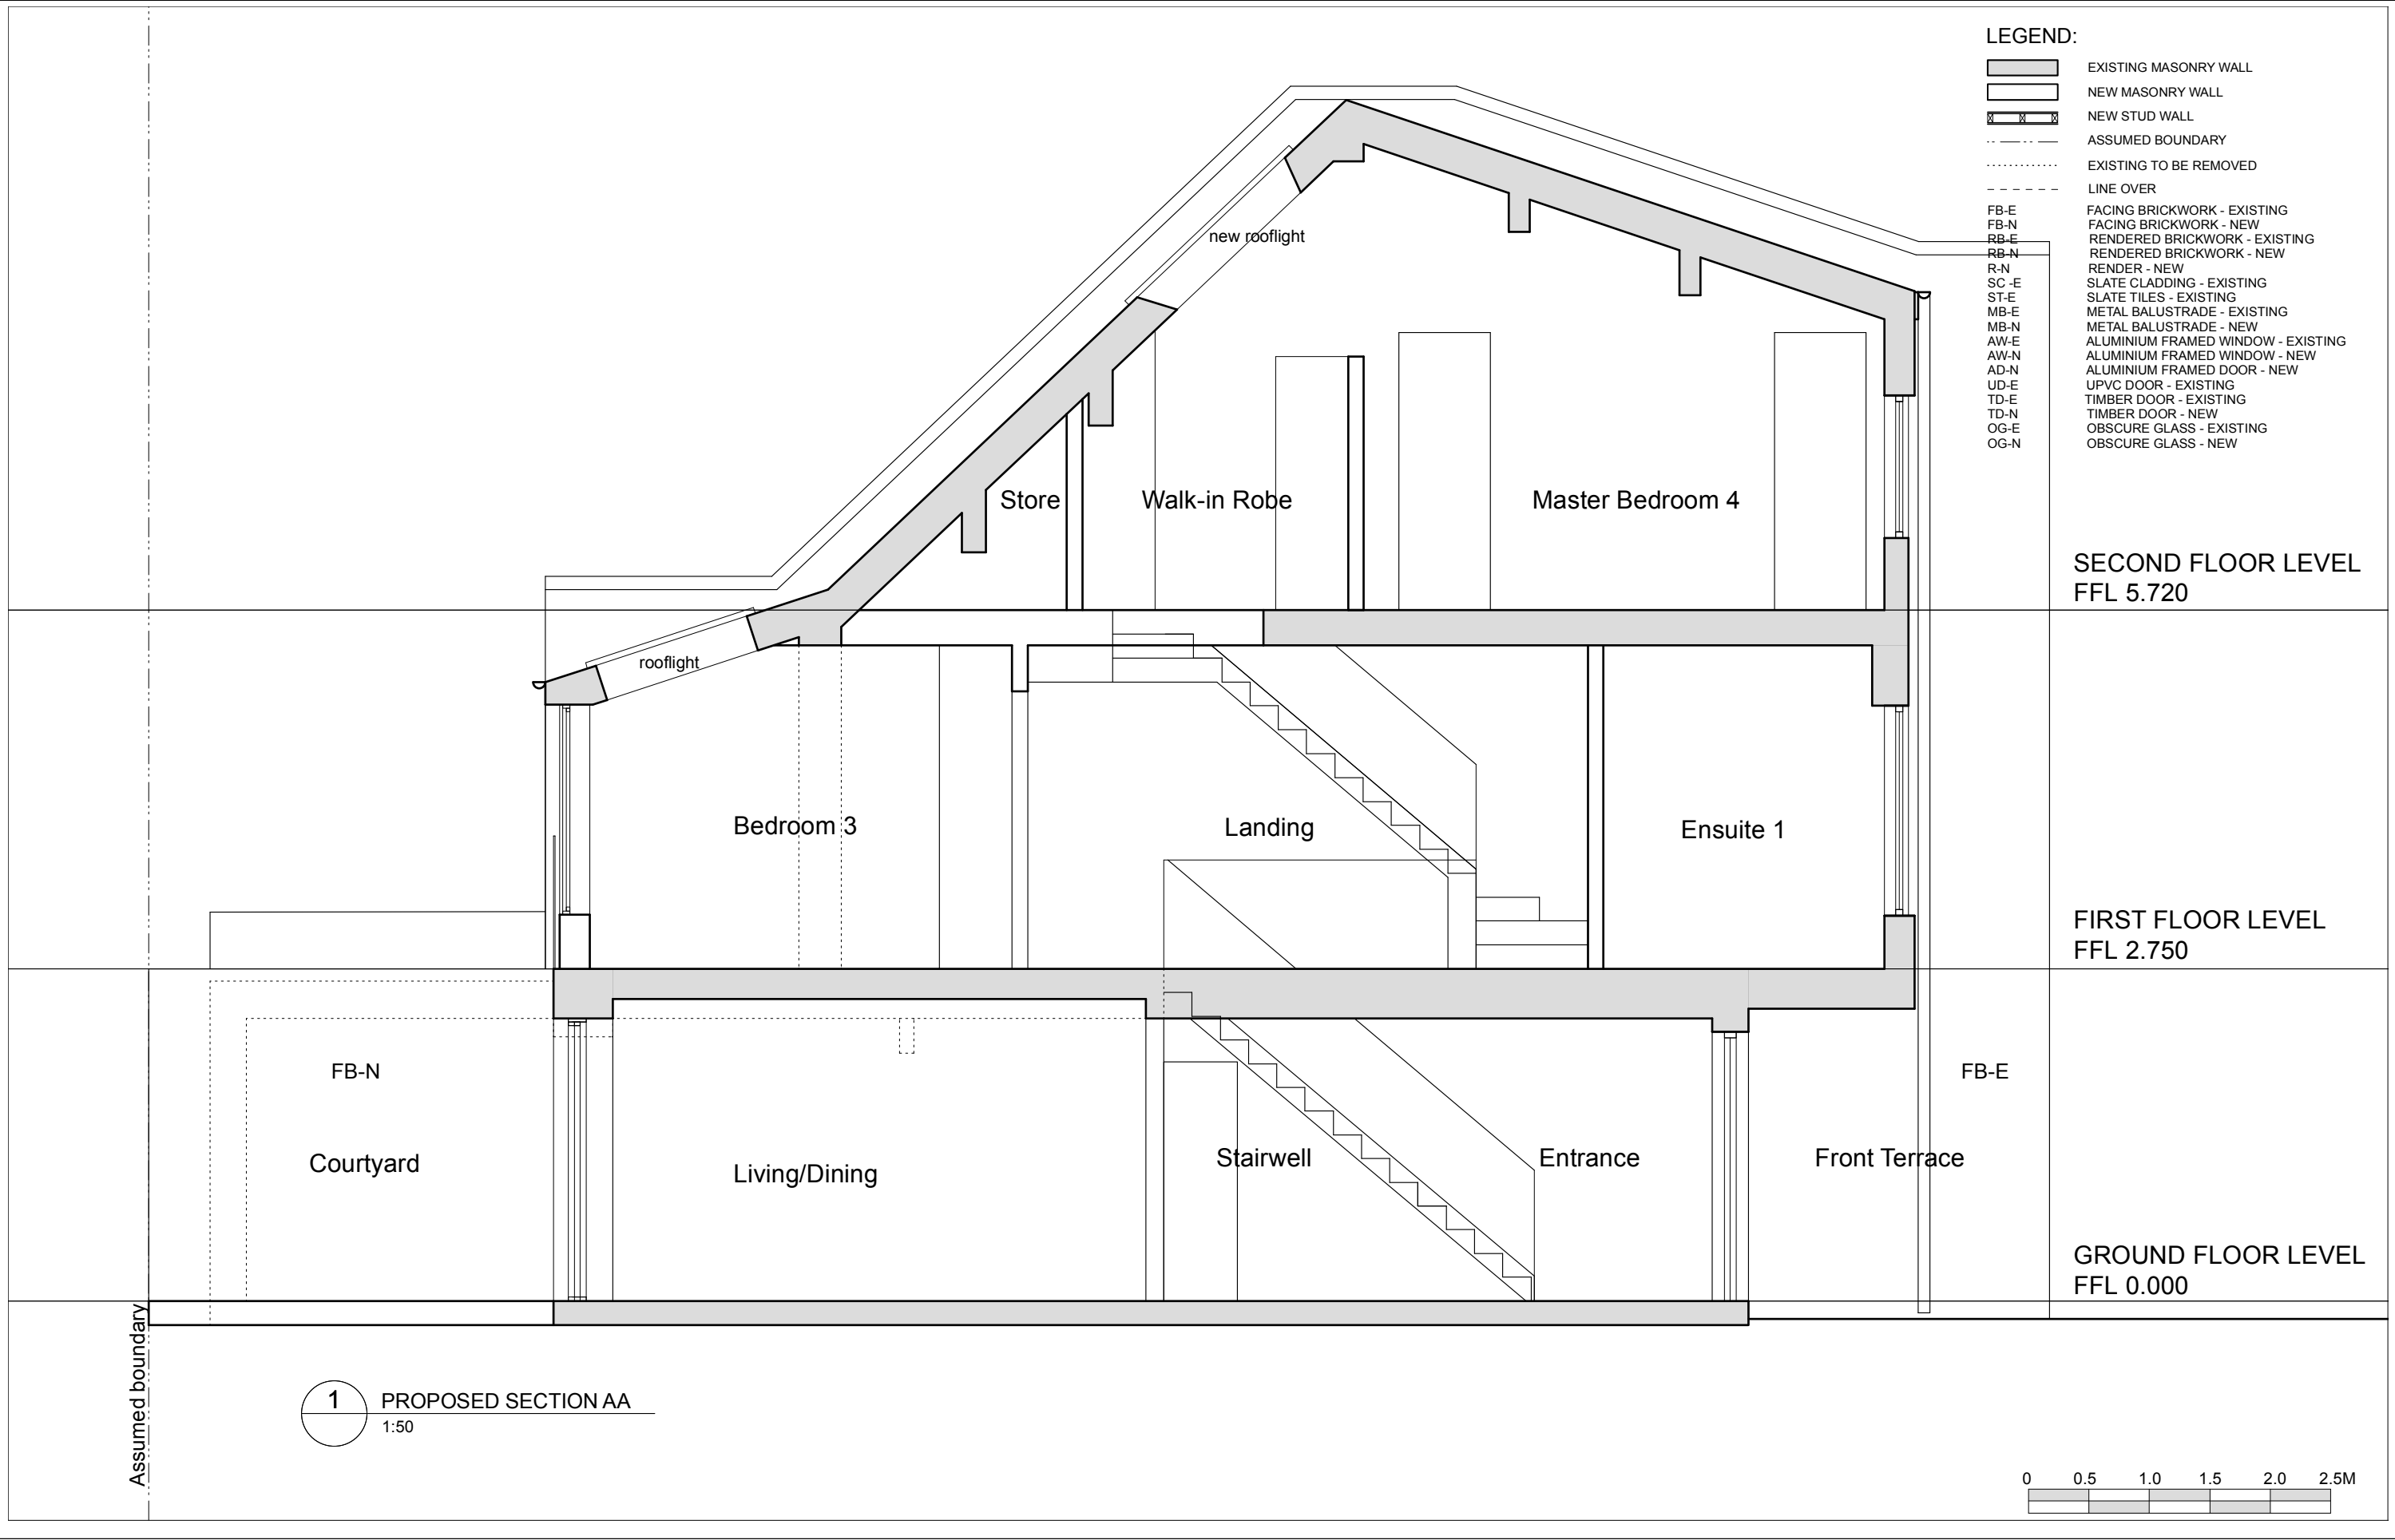

Revision:	General Notes:	© Copyright: Webb Mieke Architects. All rights reserved. Do not scale this drawing but use figured dimensions only. Check all dimensions on site. Any errors or omissions are to be reported to Lynda Mieke Associates immediately.	Webb Mieke Architects Studio B, 7 Wellington Road, NW10 5LJ T. 020 8968 0279 M. 07718 536695 E. lynda@lyndamieke.com Issue: PLANNING APPLICATION Client: SOFIA RAMOS + CENK TURKINAN	Project Title: 5 OLD BREWERY MEWS, NW3 1PZ Drawing Title: PROPOSED SECTION AA Scale: 1:50 (A3) Date: 08.04.21 Drawn: L.M. Drawing No.: 2220.03.10 Revision: -
-----------	----------------	---	---	---