






Copyright: All rights reserved  
©Archi-Tone Ltd

RIBA no.4783458 & ARB no.056654C

The drawing must not be reproduced  
without permission.  
The contractor is responsible for checking  
dimensions on the site.

KEY:	
	EXISTING WALLS
	AS PROPOSED EXTERNAL WALLS
	AS PROPOSED WALLS
	SITE BOUNDARY

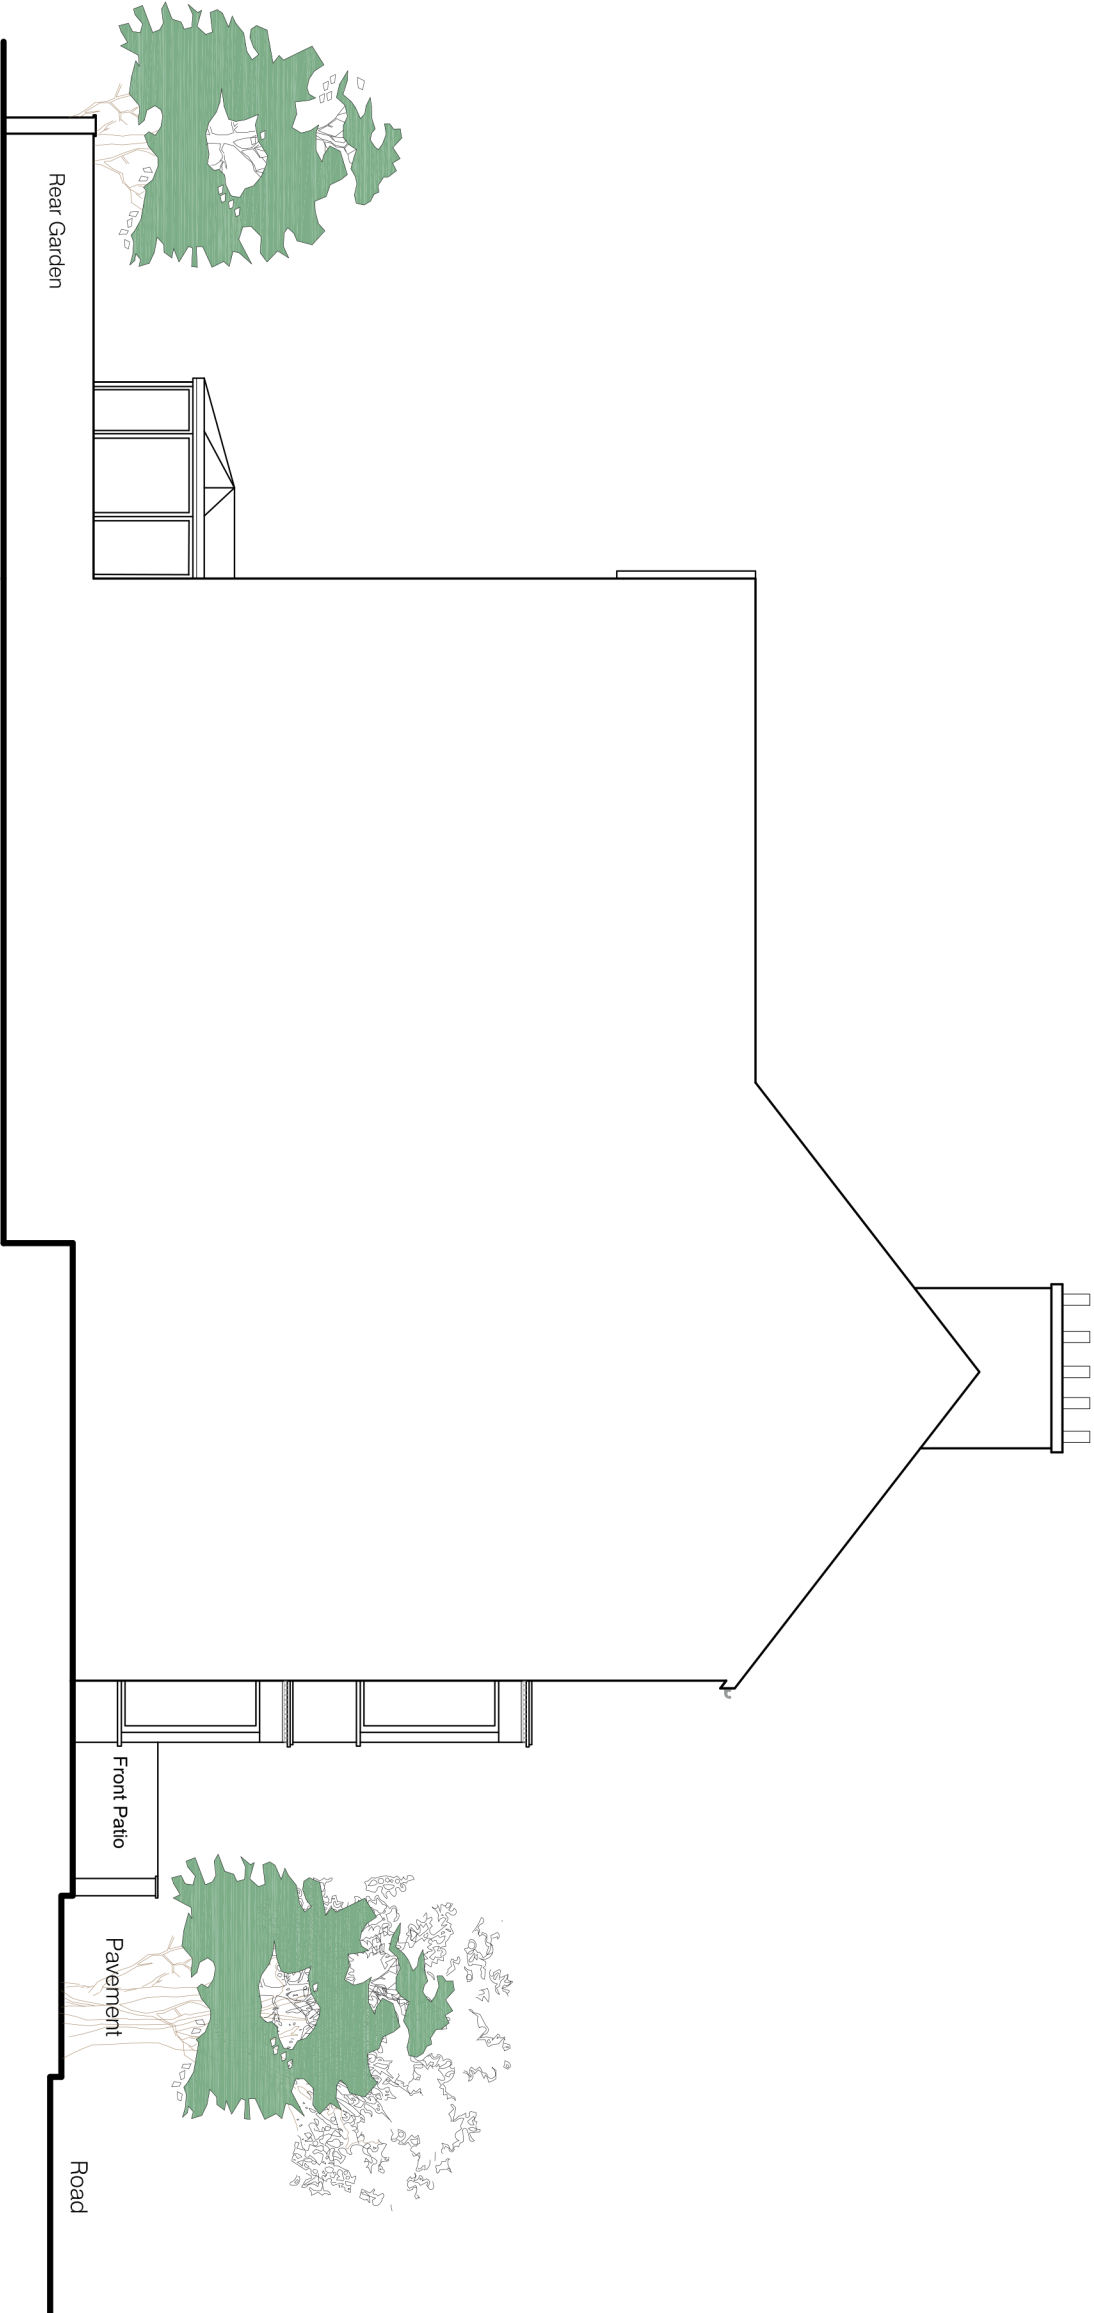

REV	DESCRIPTION	DATE
JOB		

16 Cressy Road, London,  
NW3 2LY

CLIENT
Mr & Mrs Zafiris

DESCRIPTION
Side Elevation As Existing

DWG. No.	REV
20597/09	

Scale 1:100


DATE	Sep 2020
DWG. BY	PE
CHECKED BY	NS

**Archi-Tone Ltd**  
Chartered Architects

130 East Banner Road  
New Barnet  
Herts EN4 8RE

tel : 0208 447 0088  
fax: 0208 441 7114  
architone Ltd@gmail.com