






Copyright: All rights reserved
©Archi-Tone Ltd

RIBA no.4783458 & ARB no.056654C

The drawing must not be reproduced
without permission.
The contractor is responsible for checking
dimensions on the site.

KEY:	
	EXISTING WALLS
	AS PROPOSED EXTERNAL WALLS
	AS PROPOSED WALLS
	SITE BOUNDARY

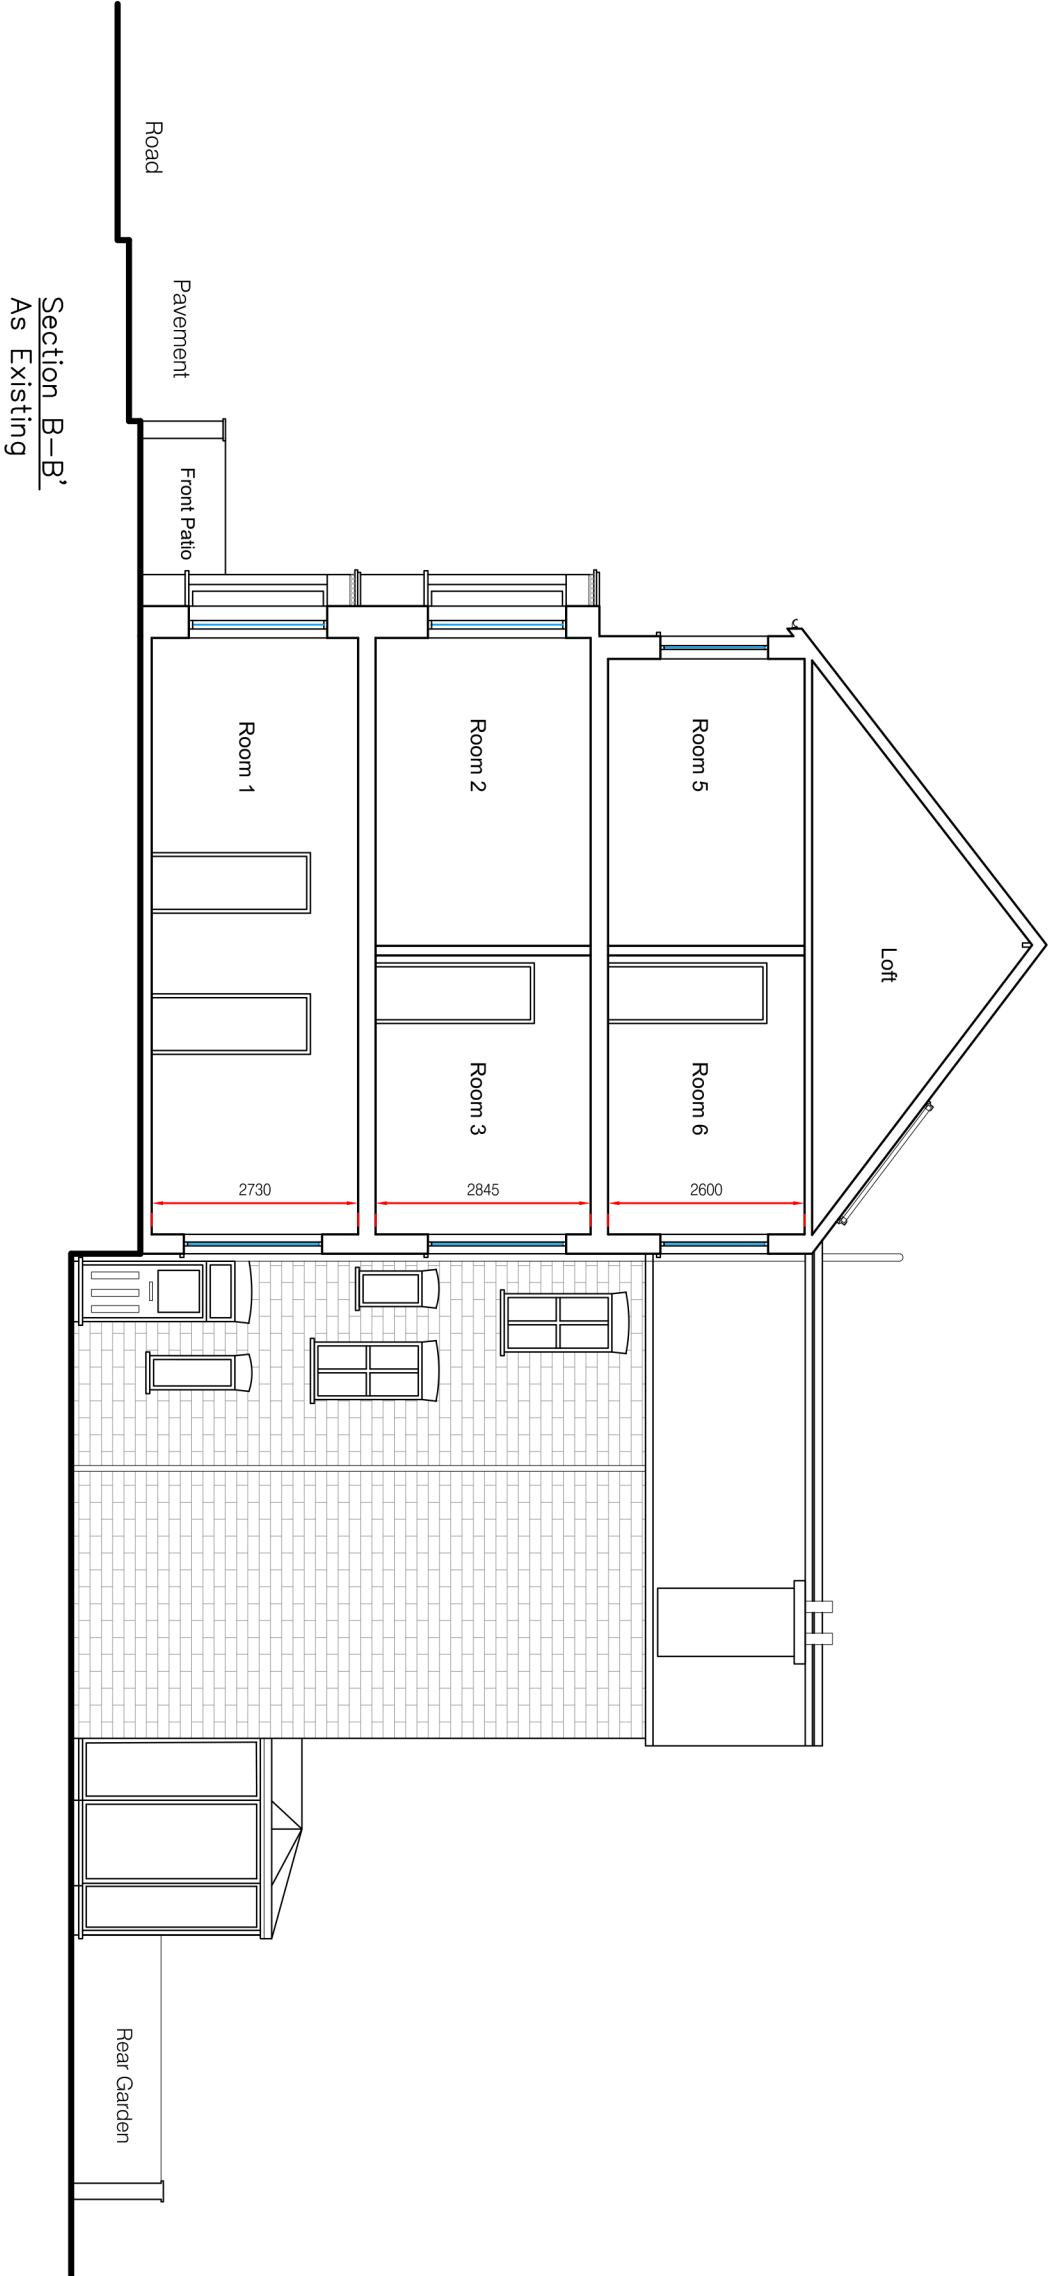

REV	DESCRIPTION	DATE
JOB		

16 Cressy Road, London,
NW3 2LY

CLIENT
Mr & Mrs Zafiris

DESCRIPTION
Section B-B'
As Existing

DWG. No.	REV
20597/08	

Scale 1:100	
0 2m 4m	

DATE	
Sep 2020	
DWG. BY	CHECKED BY
PE	NS

Archi-Tone Ltd
Chartered Architects

130 East Banner Road
New Barnet
Herts EN4 8RE

tel : 0208 447 0088
fax: 0208 441 7114
architoneLtd@gmail.com