




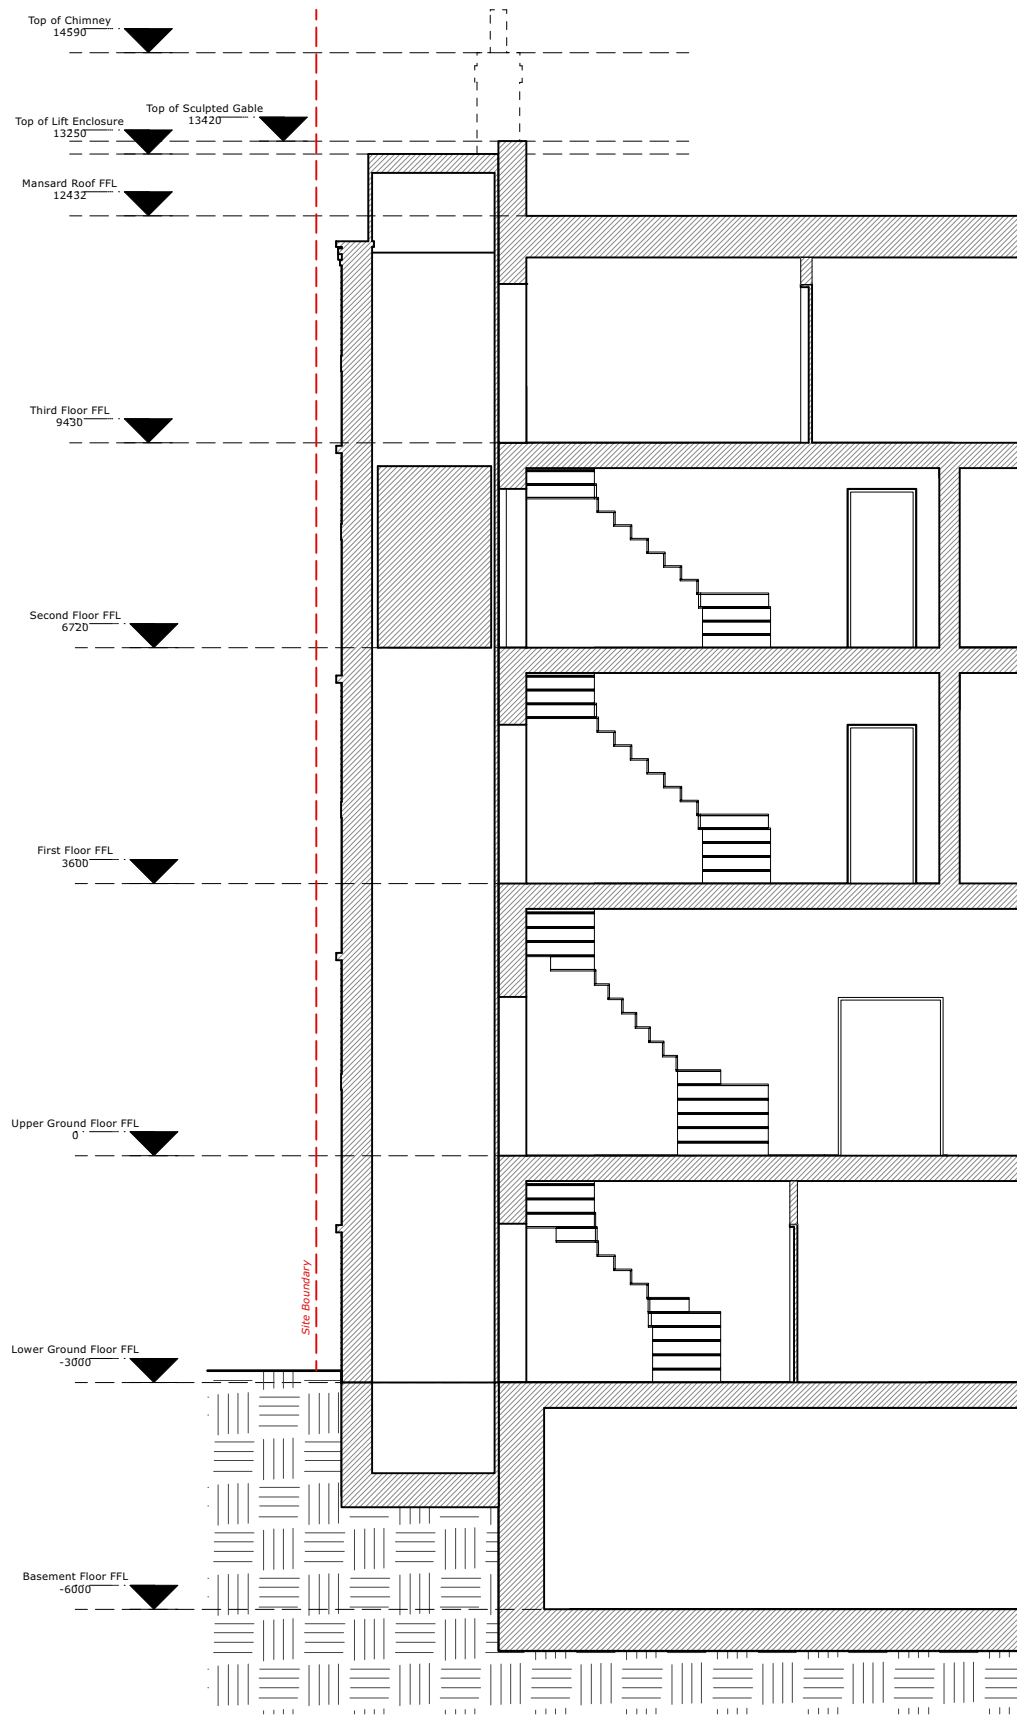

AA Proposed Section AA

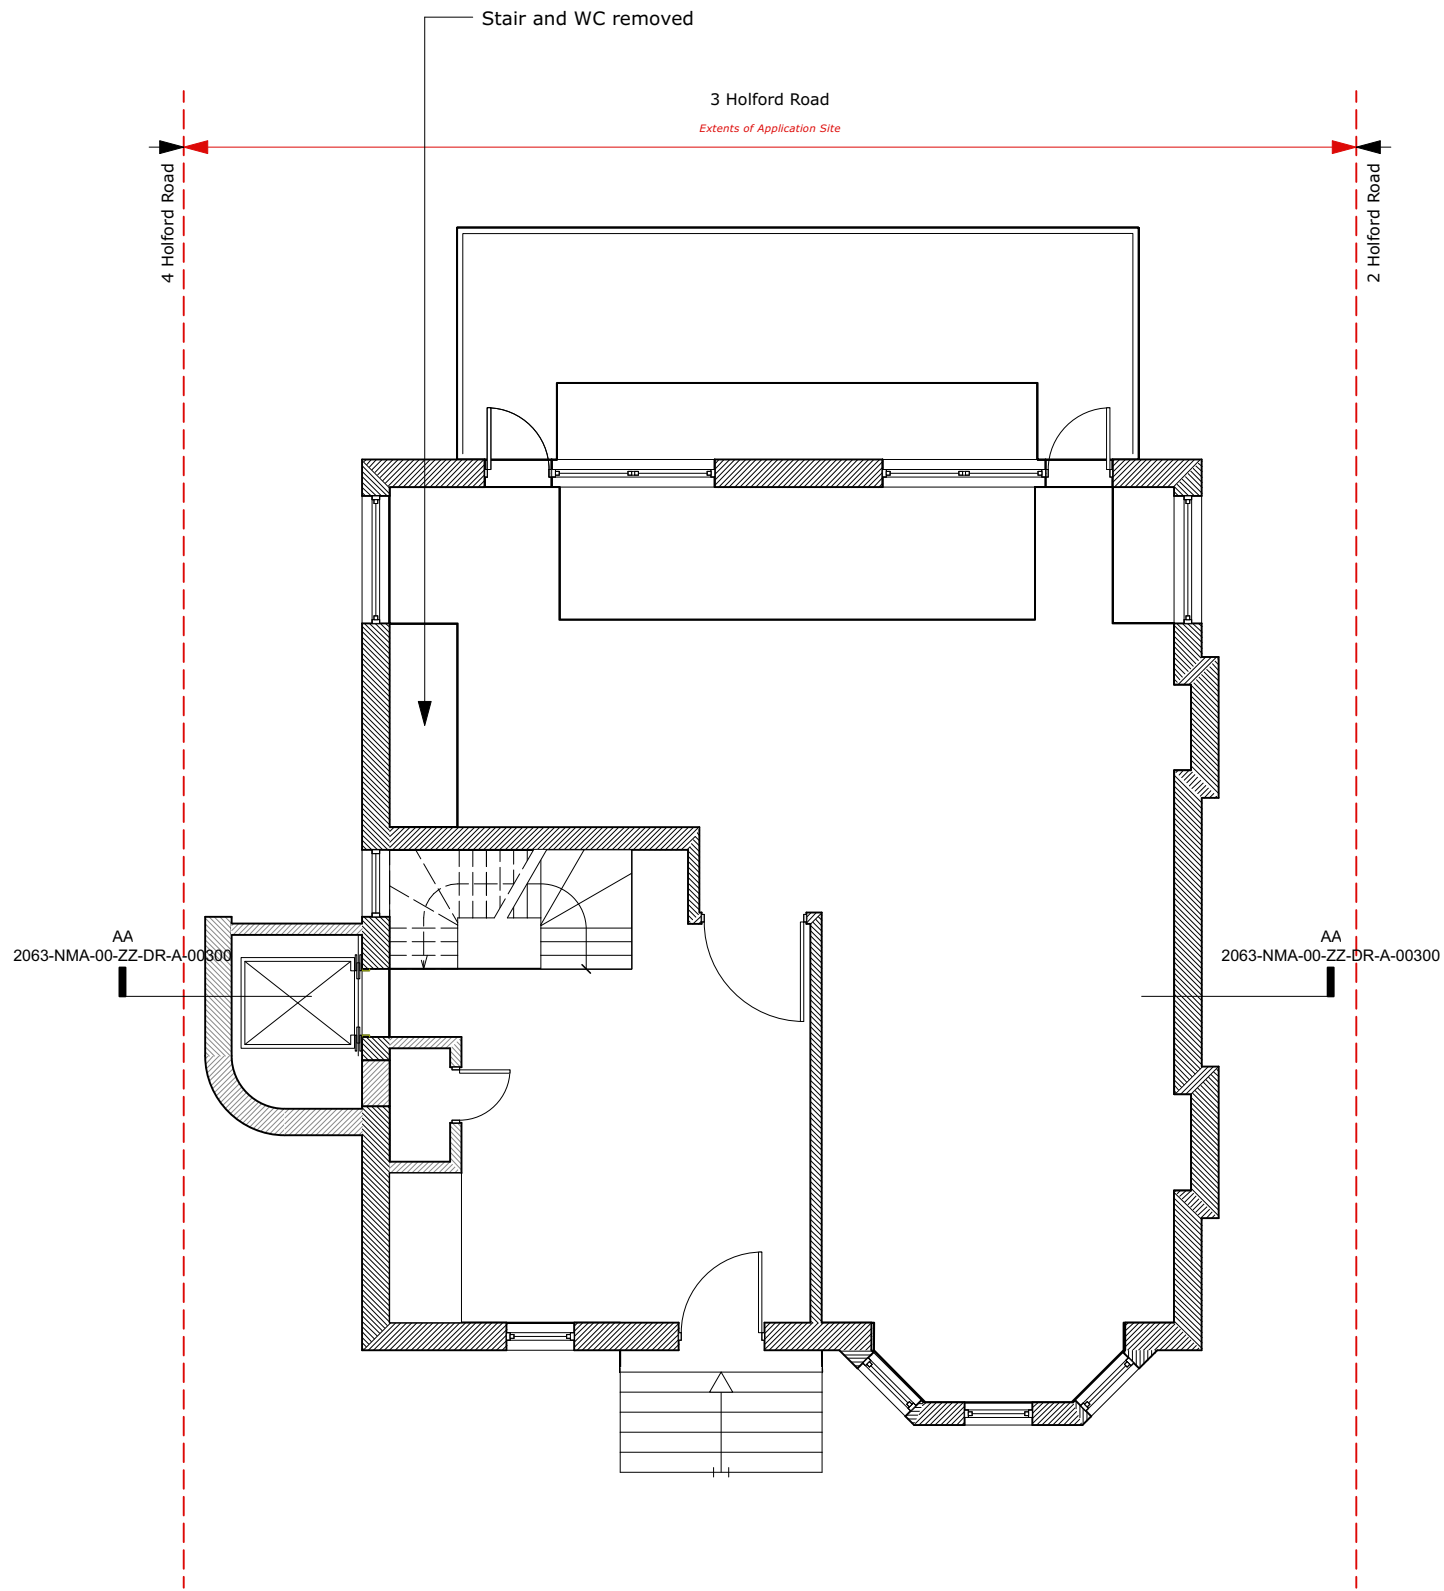


SLP Section Location Plan

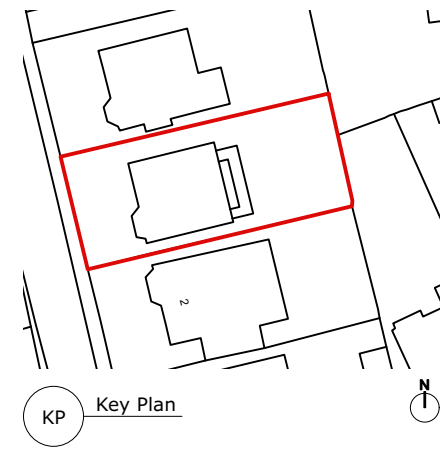

KP Key Plan

Existing plan drawings as per the construction drawings of Zac Monro Architects, January 2010.

Existing elevation drawings as per 2015/2443/P by 800 Group

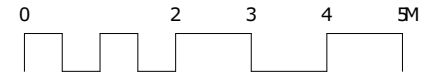

P1 07/04/2021 JB Initial Issue
revisions:

All dimensions and areas are approximate and are to be verified.

Purpose of Issue:

For Planning

NORTON MAYFIELD ARCHITECTS

Harland Works, Unit 8
70 John Street
Sheffield
S2 4JZ
Tel: 0114 270 0014
www.nortonmayfield.co.uk

Client:

Project:
**3 Holford Road, Hampstead,
London, NW3 1AD**

Drawing No:
2063-NMA-00-ZZ-DR-A-00300

Drawing Title:
**Section AA
Proposed**

Status: S2 Rev: P1 Scale: 1:50@A1 1:100@A3

2063-NMA-XX-ZZ-A3-B-00001 V00X