

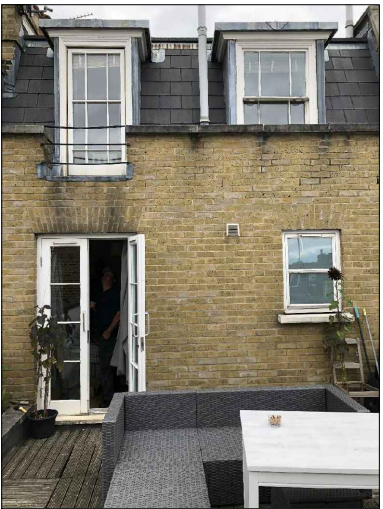
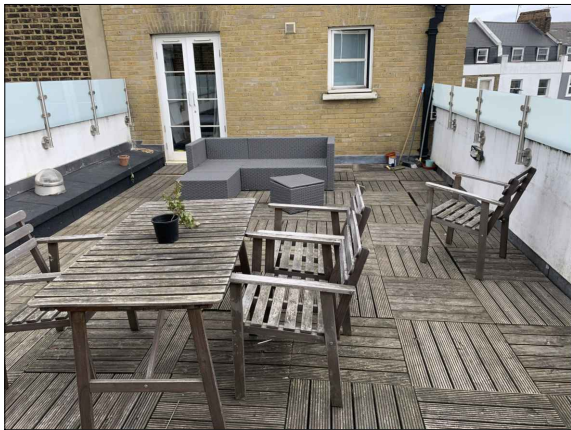
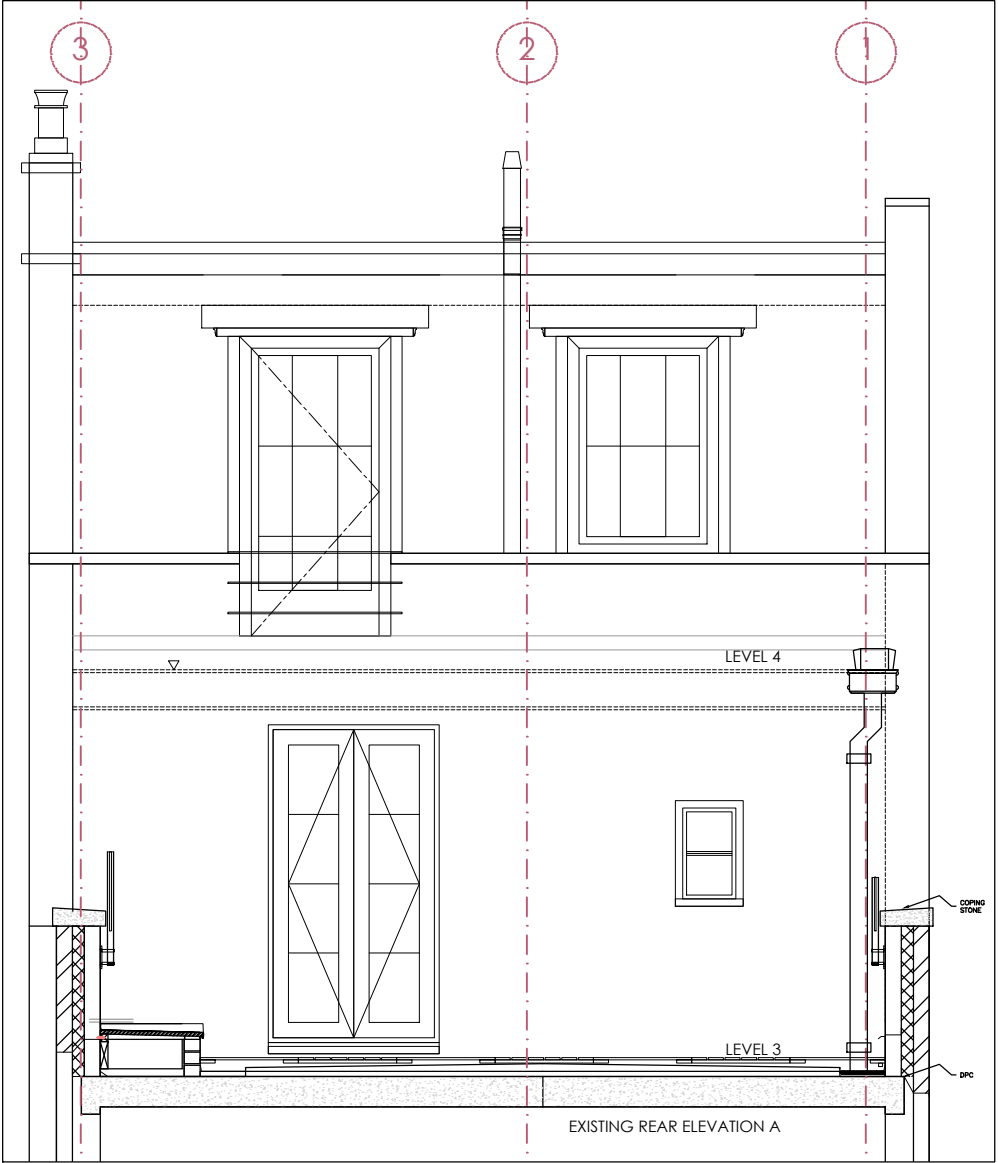
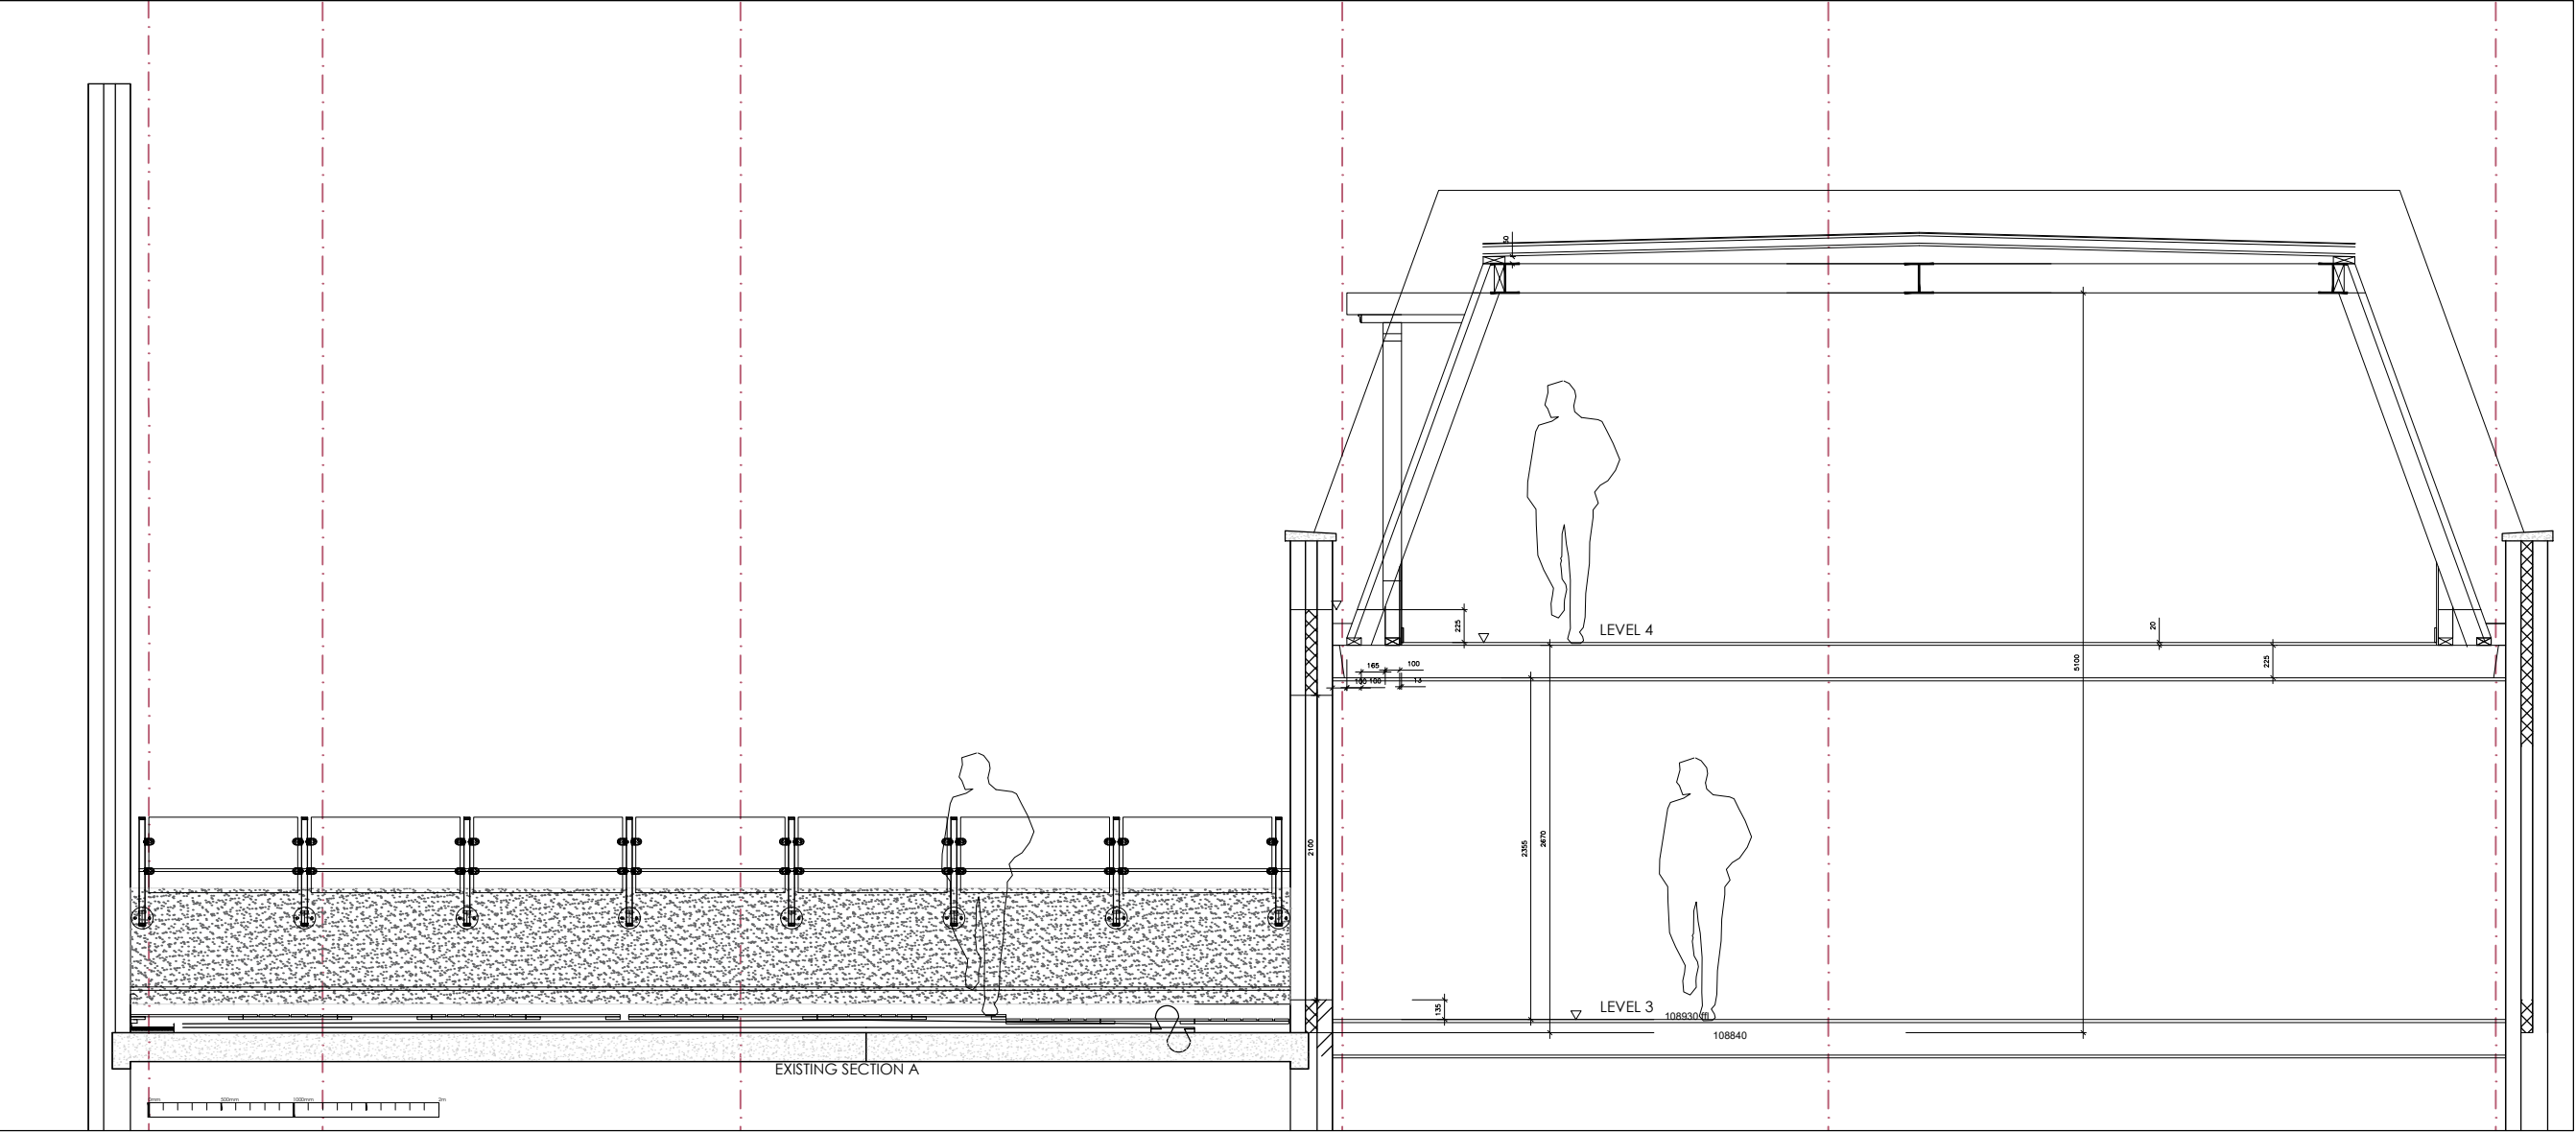
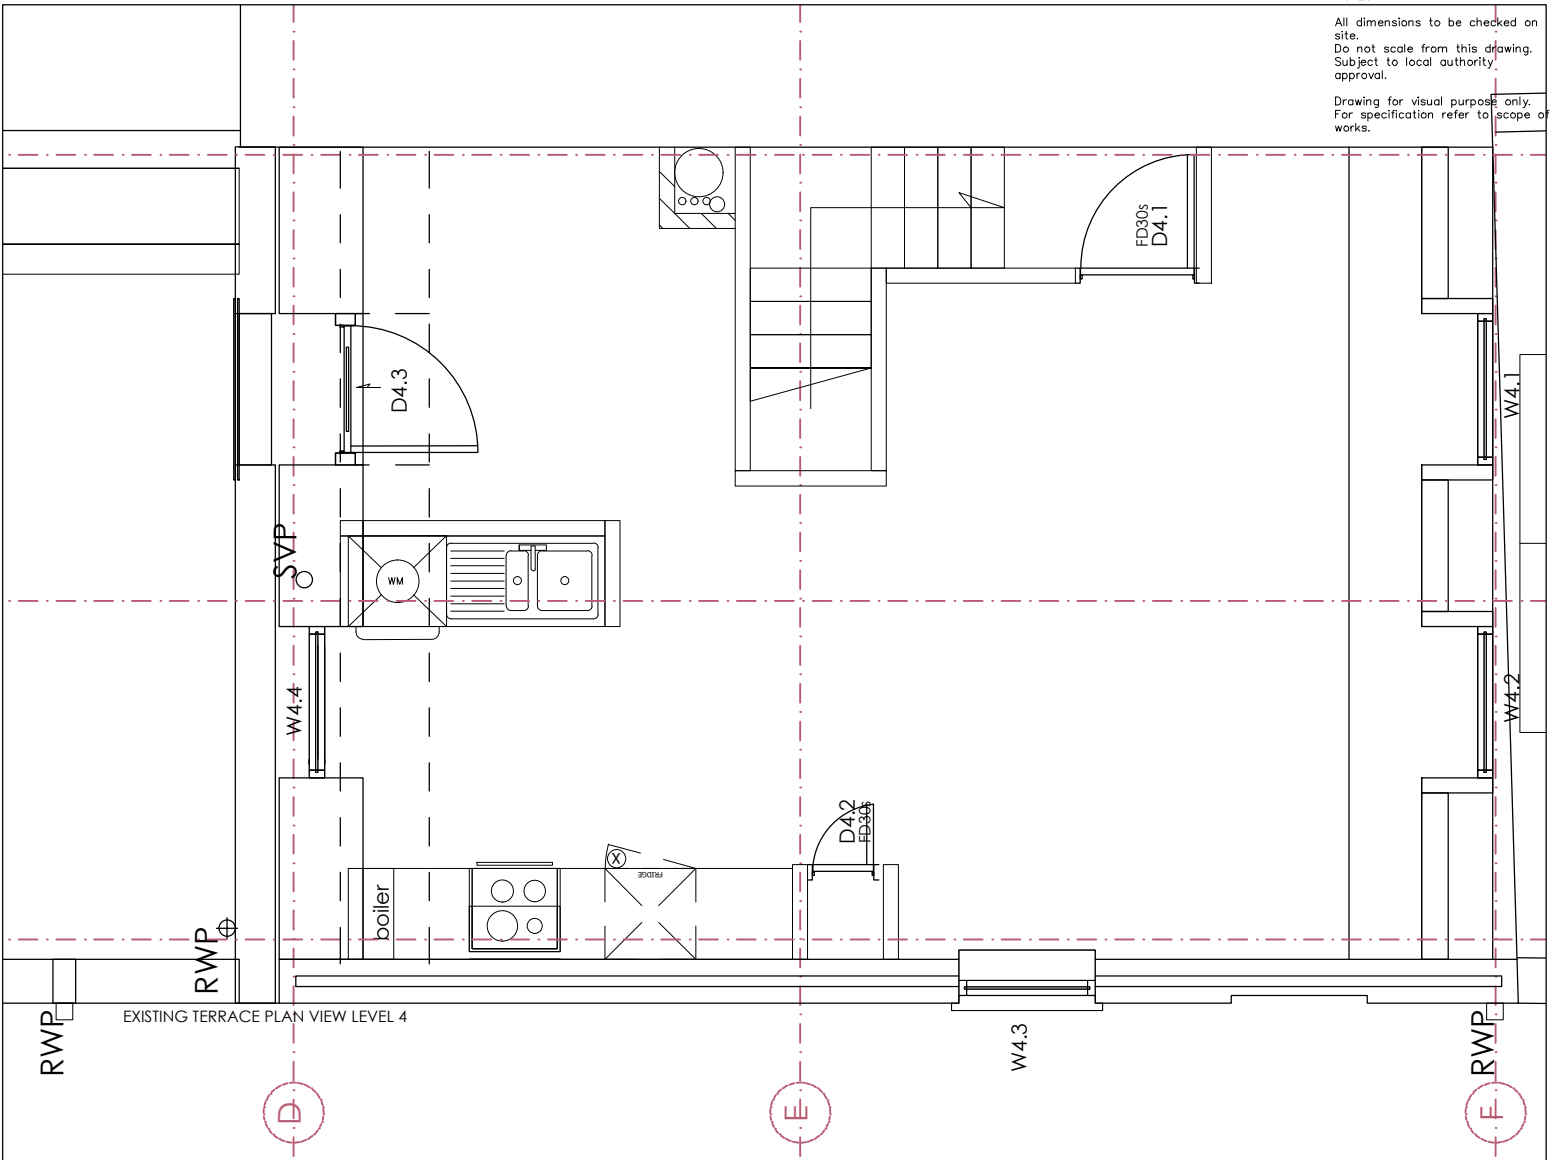


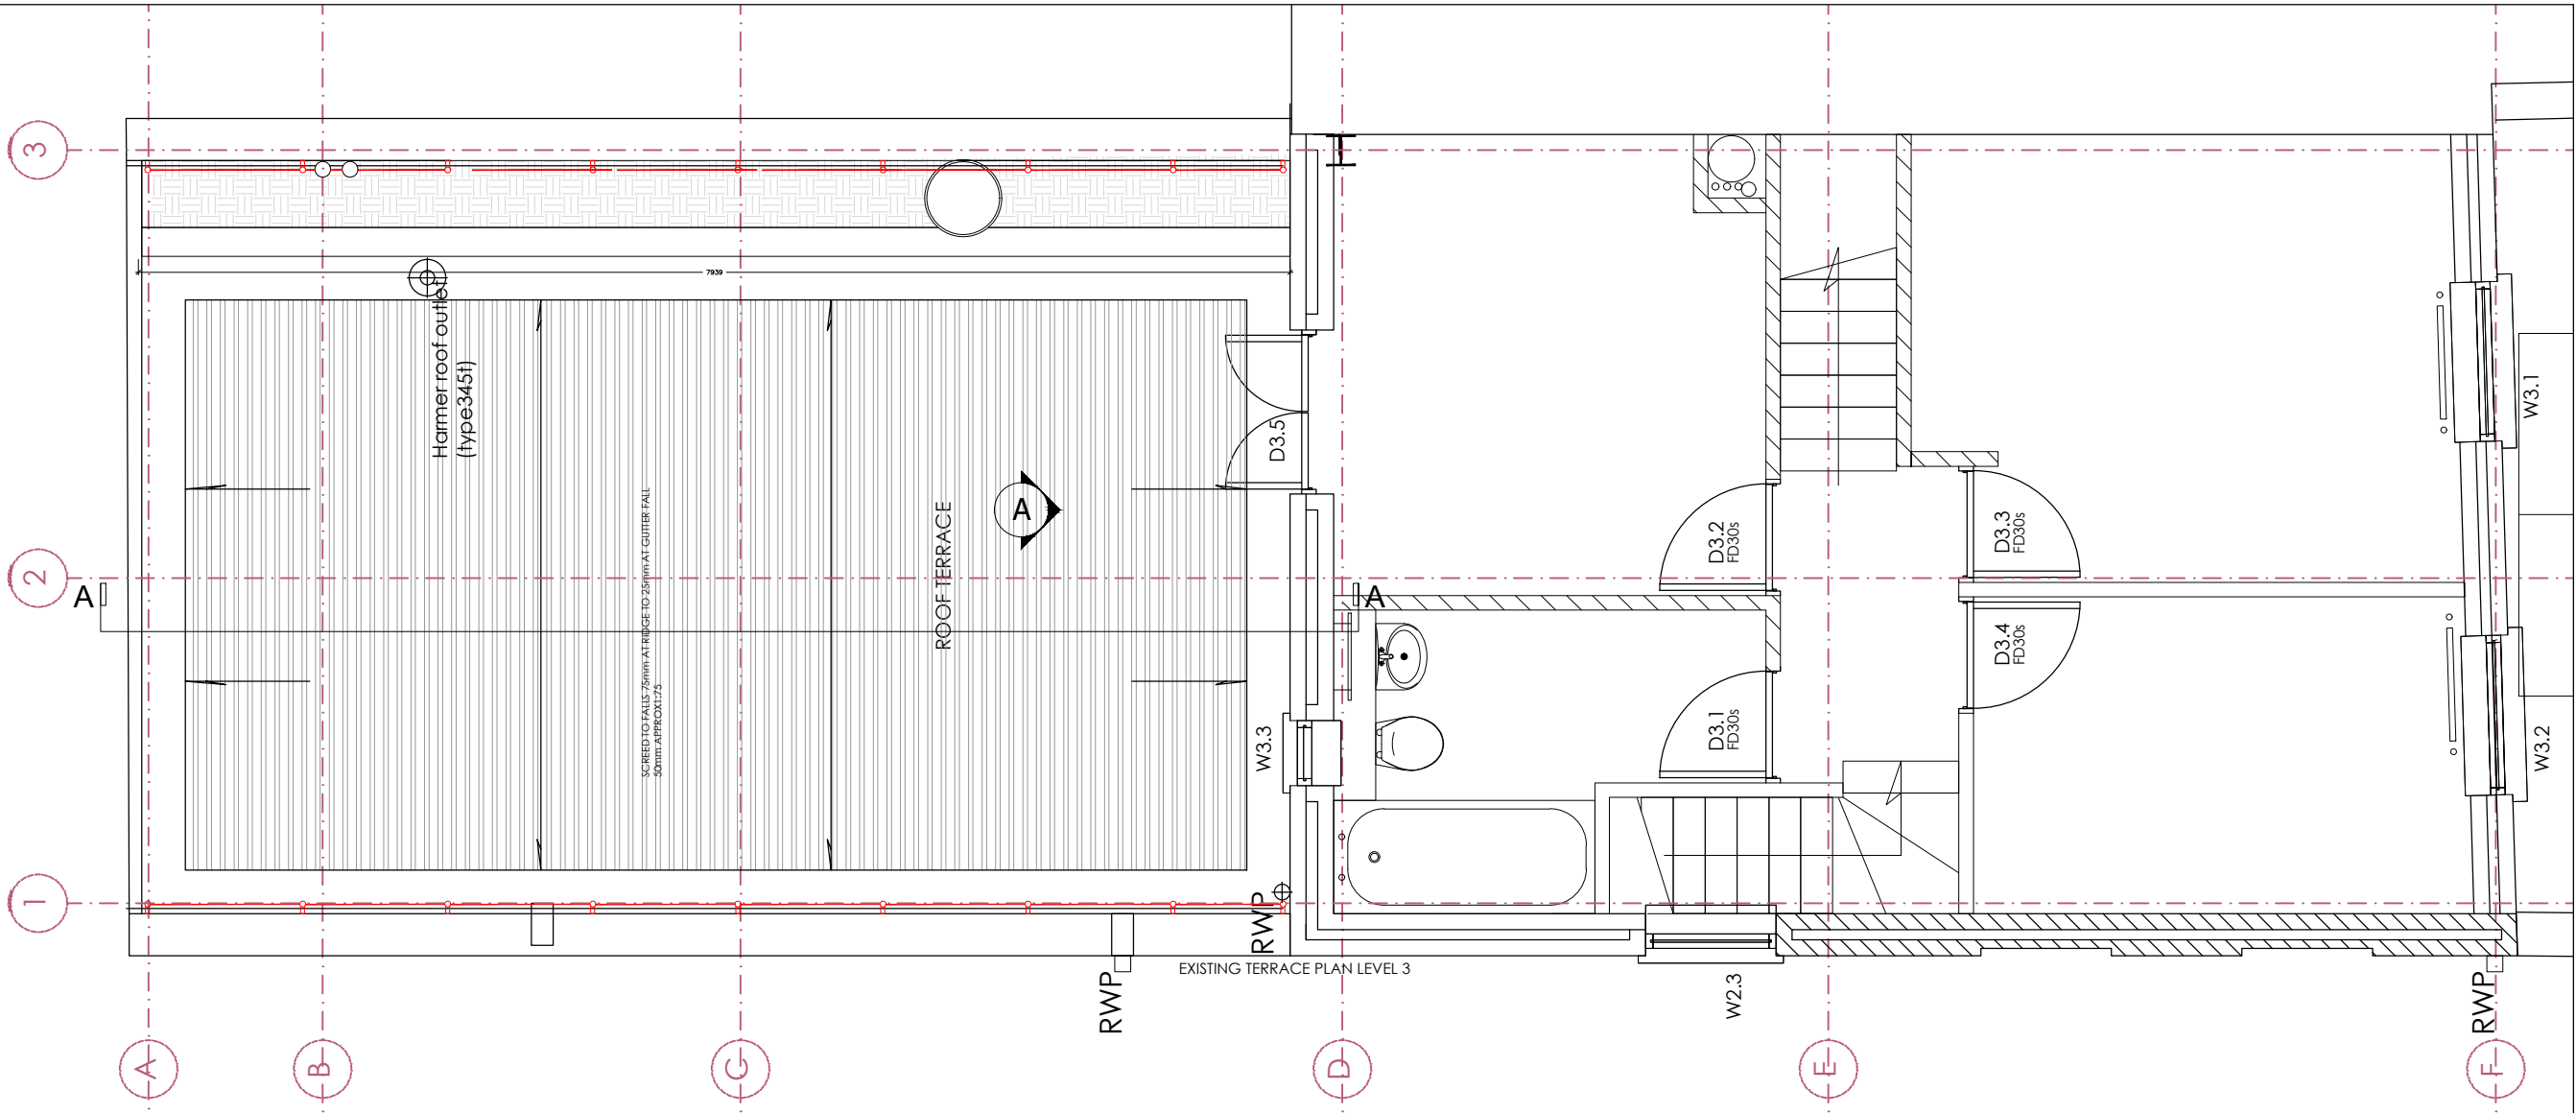

existing photos

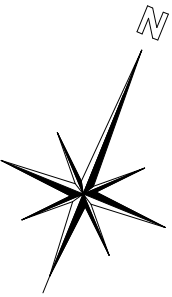

CLIENT: Mr&Mrs S . PAUL	shkSPACE
ADDRESS: 27 Brecknock road London N7 0BT	
TITLE: Existing levels 3&4 existing level 3 terrace	DESIGN BY —
	DATE — 01.03.21
	SCALE — 1:50&A2
	CAD BY —
	SIGN OFF —
Dwg No 27BXT — 3&4 — XGA	