


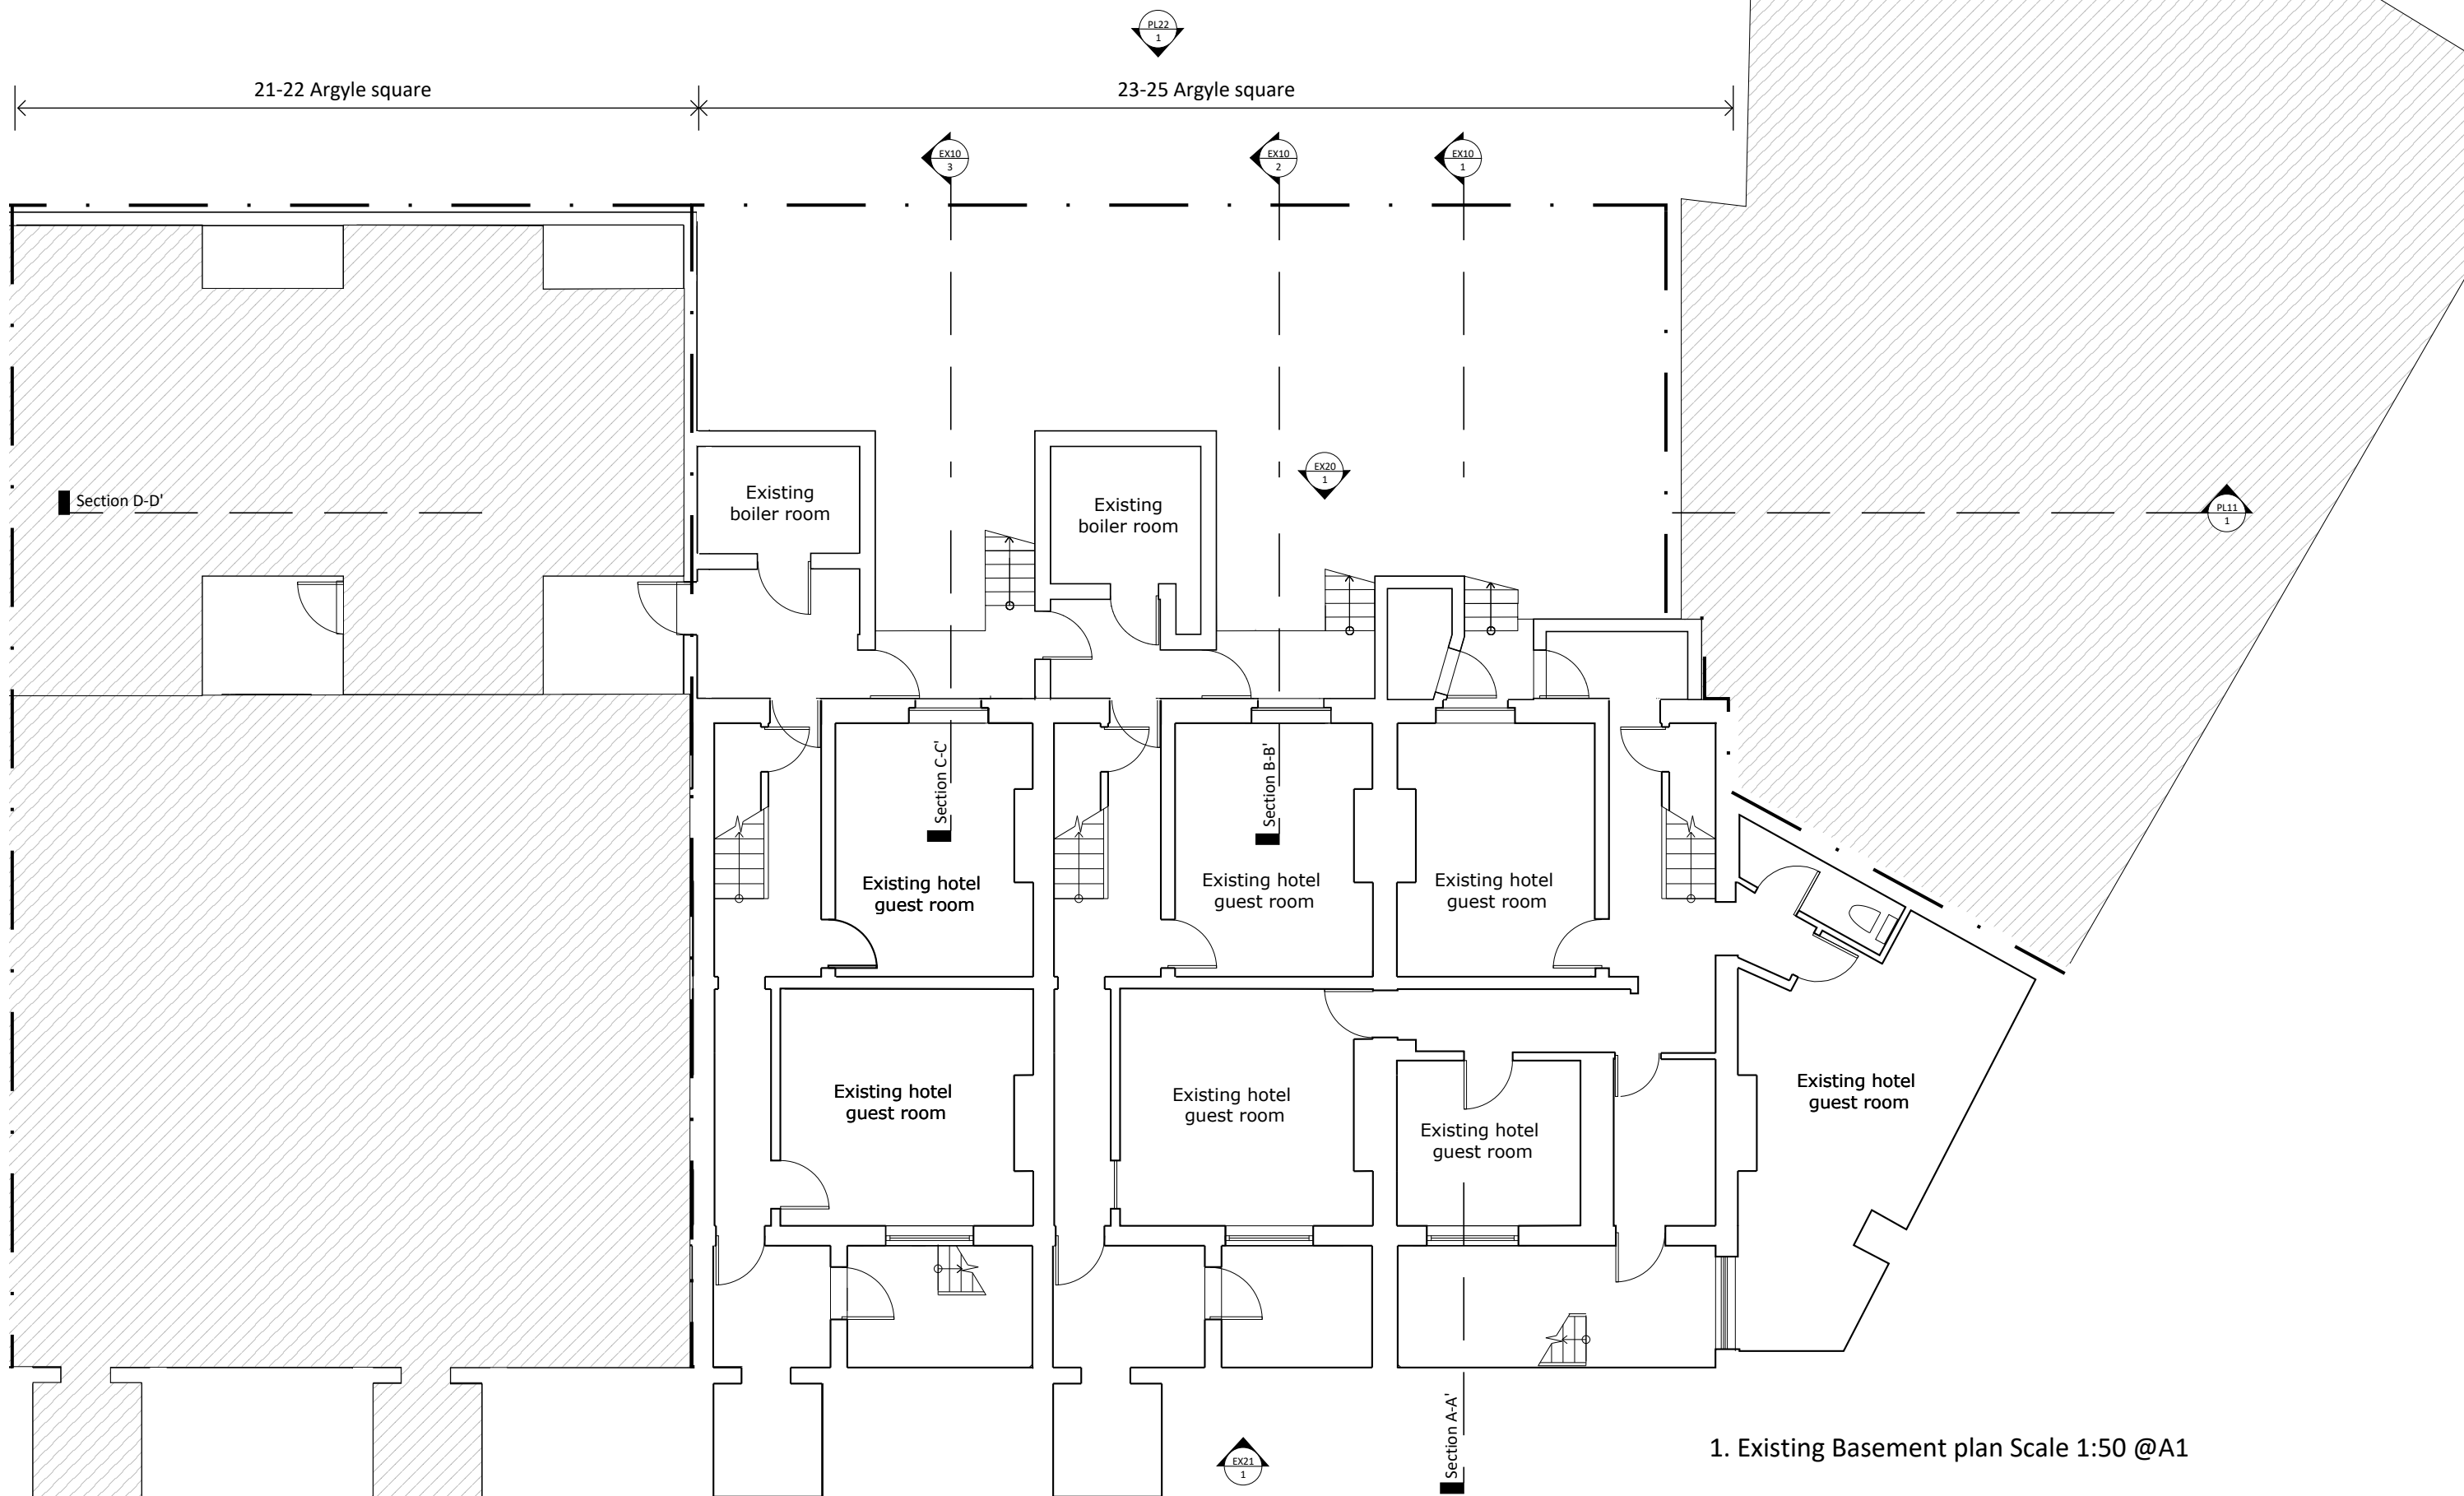

1. Existing Basement plan Scale 1:50 @A1