




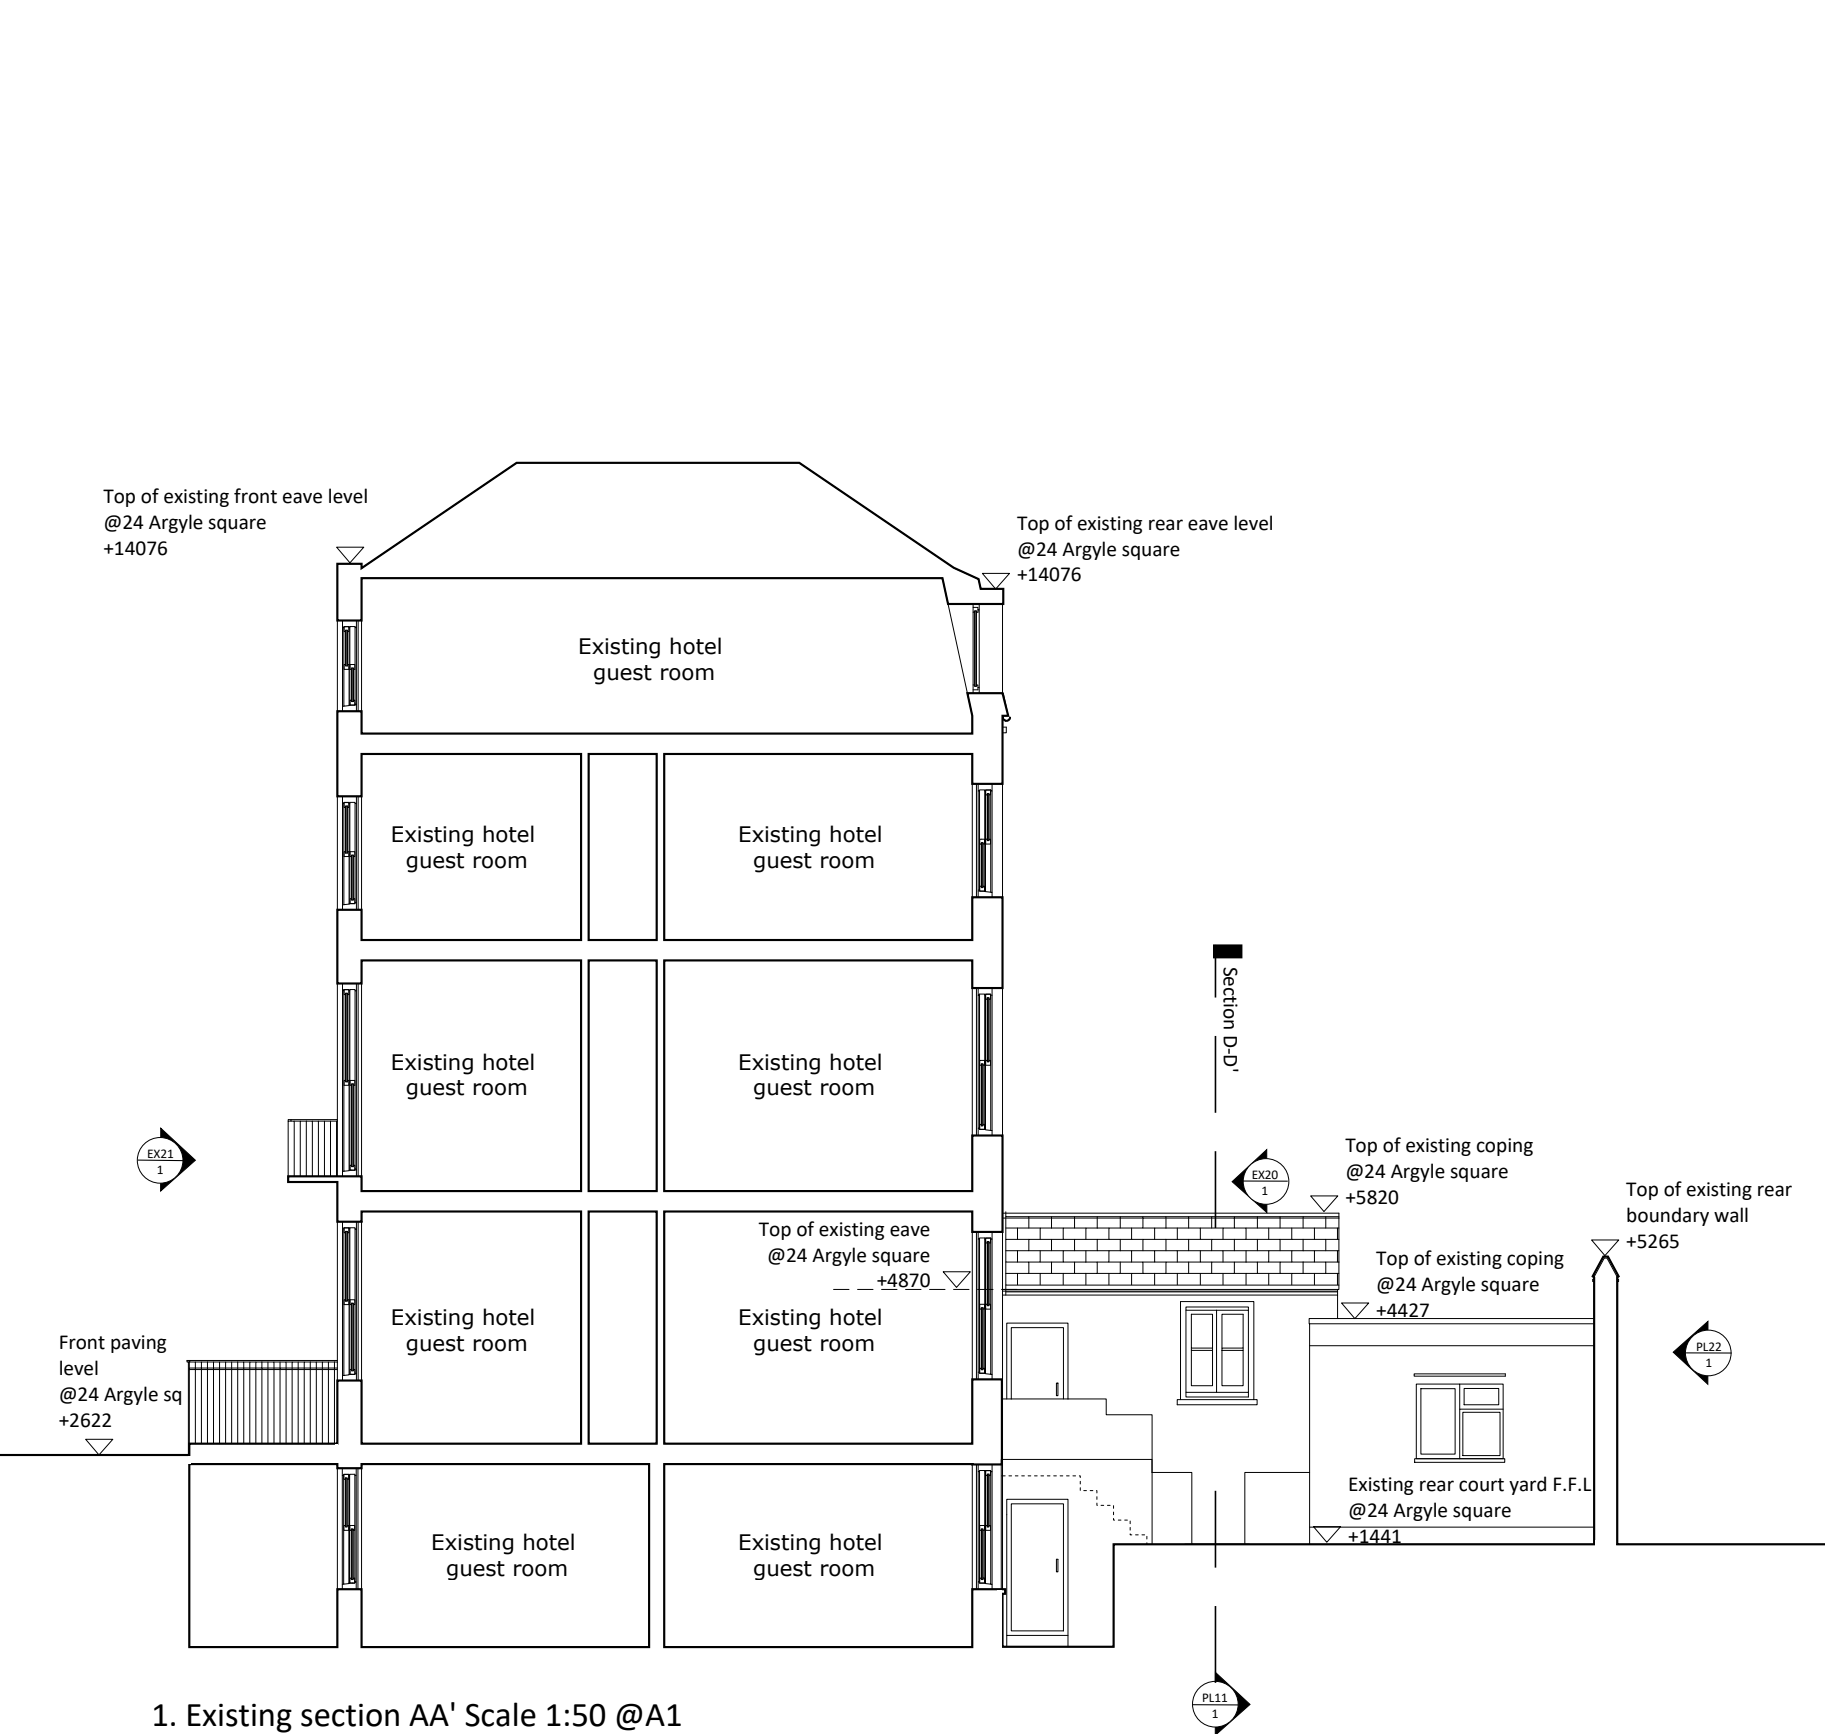

1. Existing section AA' Scale 1:50 @A1

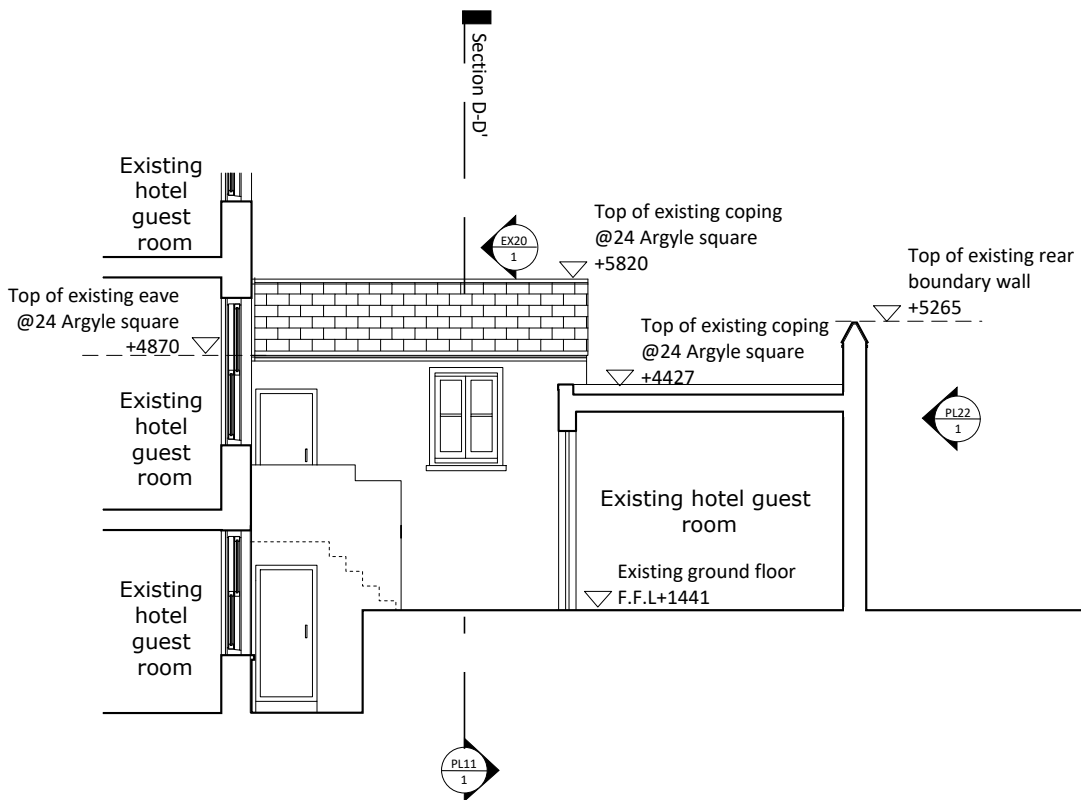

2. Existing section BB' Scale 1:50 @A1

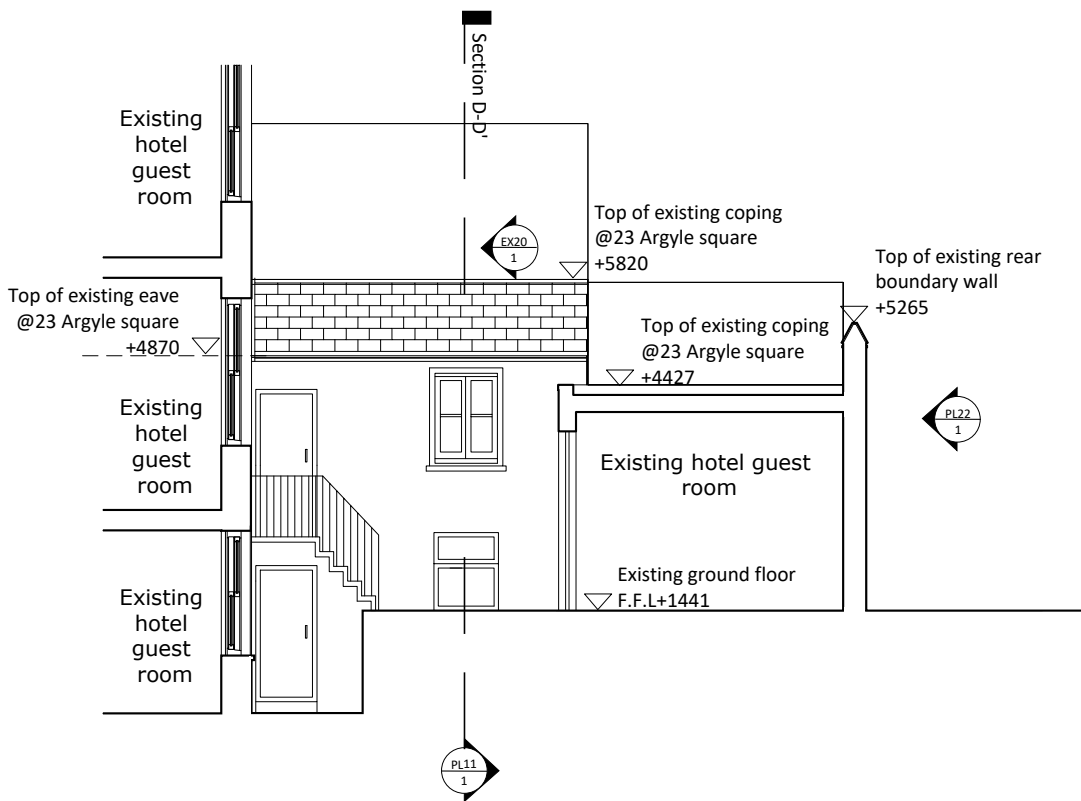

3. Existing section CC' Scale 1:50 @A1