


1. Existing section DD' Scale 1:50 @A1

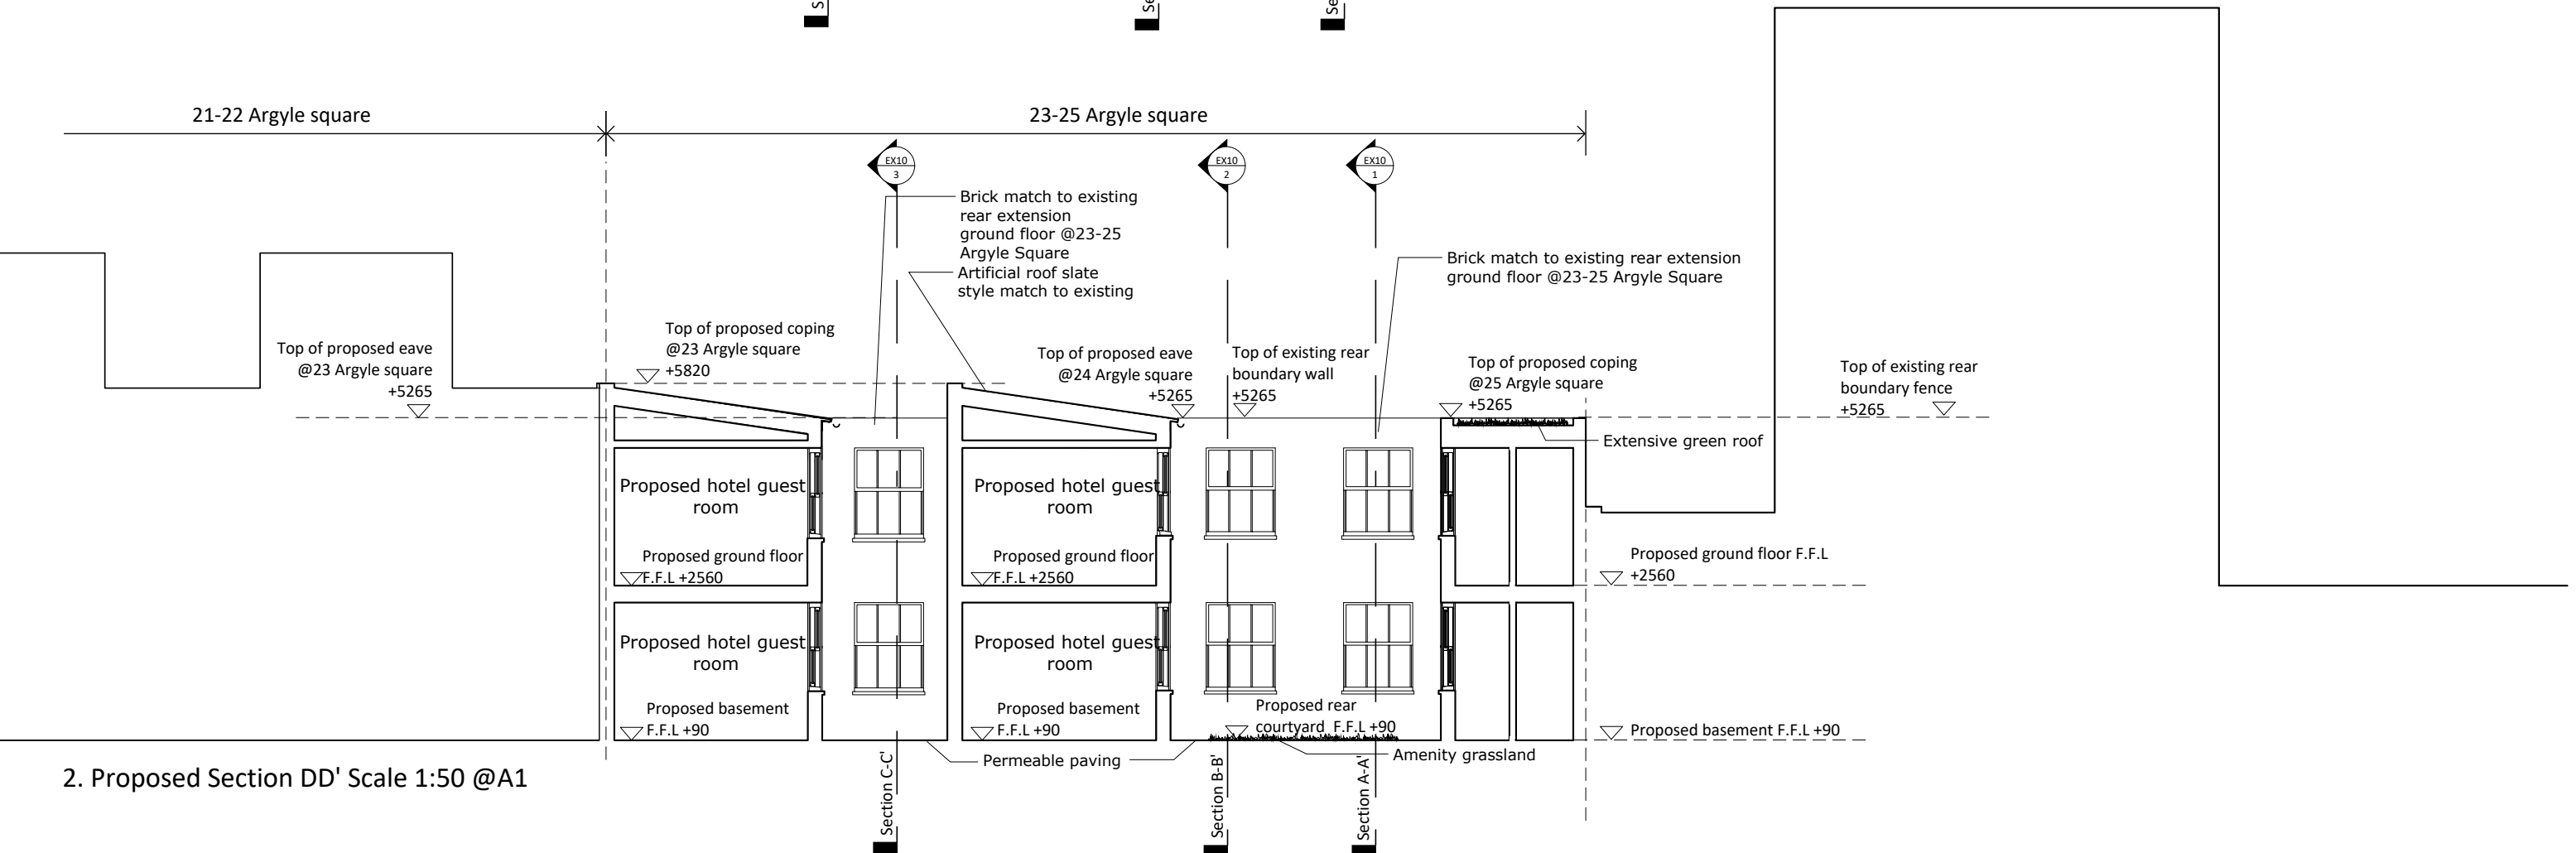

2. Proposed Section DD' Scale 1:50 @A1