




Internal Room Elevation  
Scale: 1:10

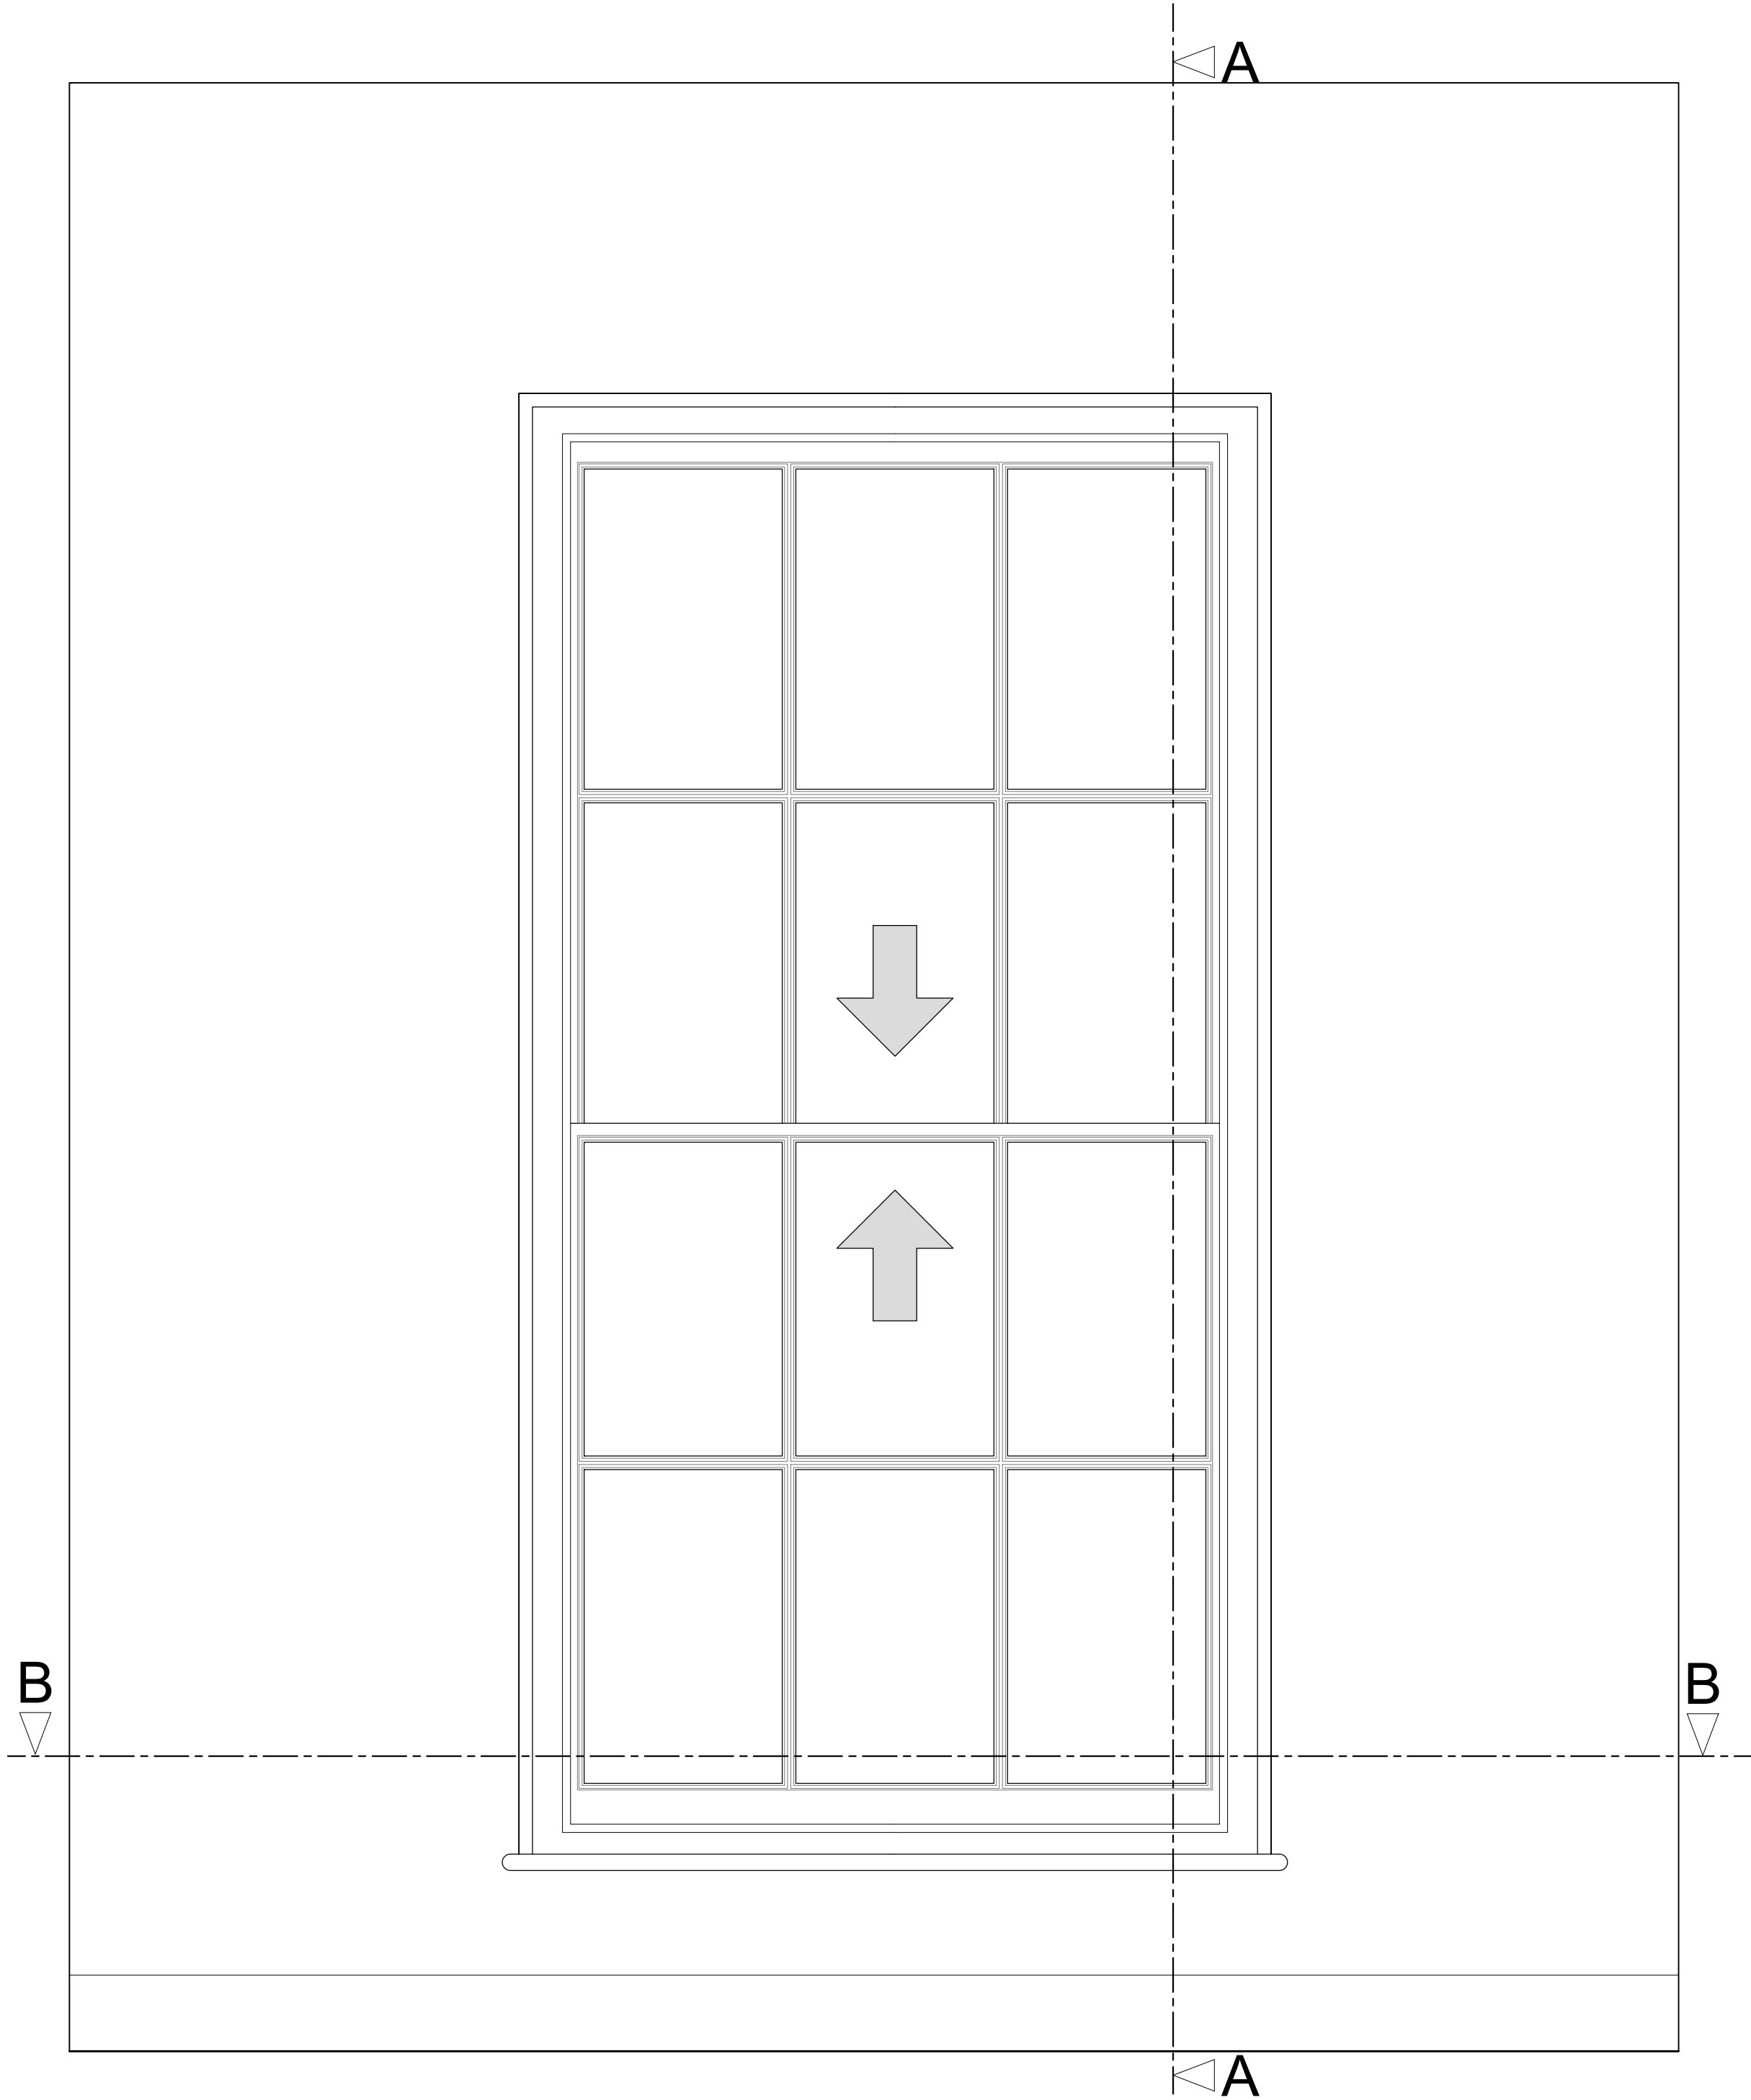

Section A-A through External Wall  
Scale: 1:10

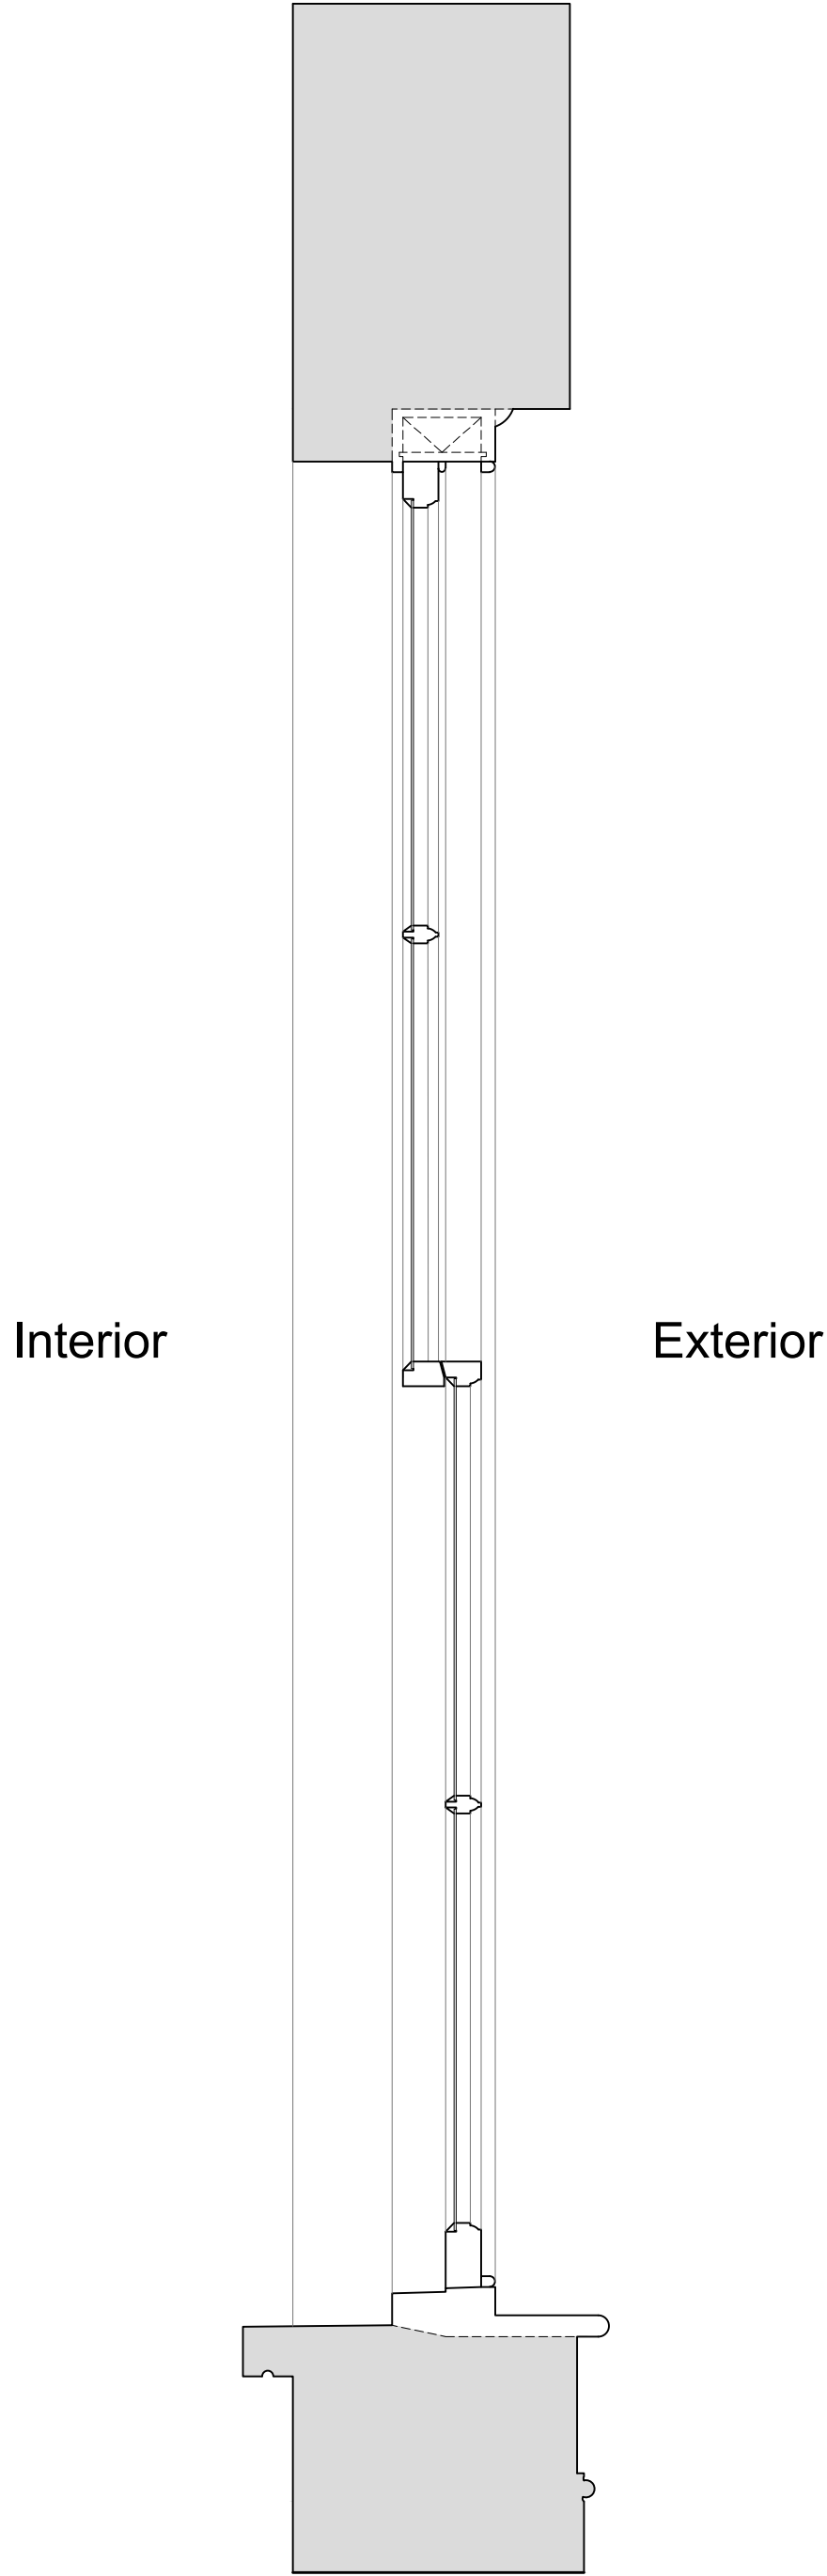

Plan Section B-B  
Scale: 1:10

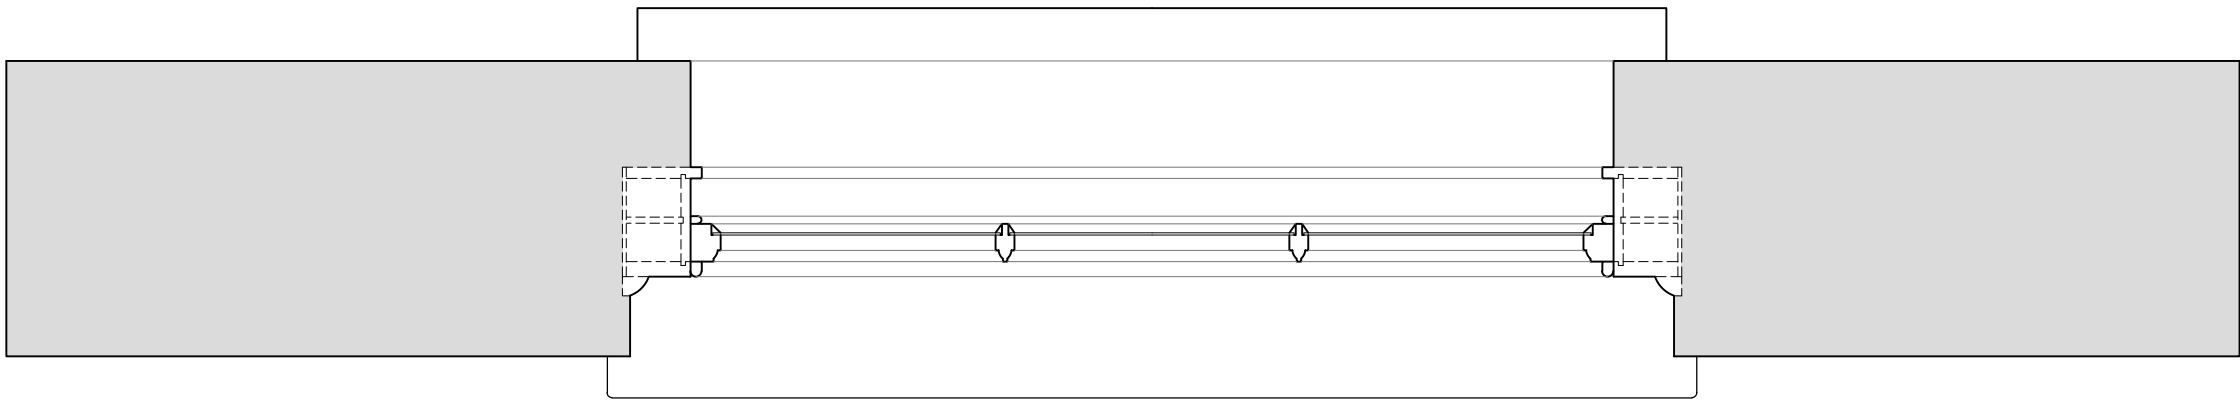

Revision	Date	Amendment
1.0	09-04-2021	Issued for listed building consent P&B application

Do not reproduce this drawing without written permission  
All dimensions are in millimetres unless stated otherwise

Drawing Not For Construction

HS2

High Speed (HS2) Limited  
1st-3rd Floor  
The Podium  
1 Eversholt Street  
London NW1 2DN


COSTAIN SKANSKA

Costain Skanska Joint Venture  
3rd Floor  
Addison Lee Compound  
Granby Terrace  
London NW1 3SA

Site Address: 261C Hampstead Road, London NW1			
Drawing Title: First Floor - Rear Kitchen: EXISTING Window Joinery Details - Sheet 1 of 3			
Surveyed by: AP & PB	Drawn by: PB	Checked by: OB	Presentation Scale: as shown @ A1
Date: 12-02-2020	Drawing No: WPI P066 NI - 261C HsR-EX-FF-J-01	Revision: 1.0	


Internal Room Elevation with Secondary Glazing Installed

Scale: 1:10

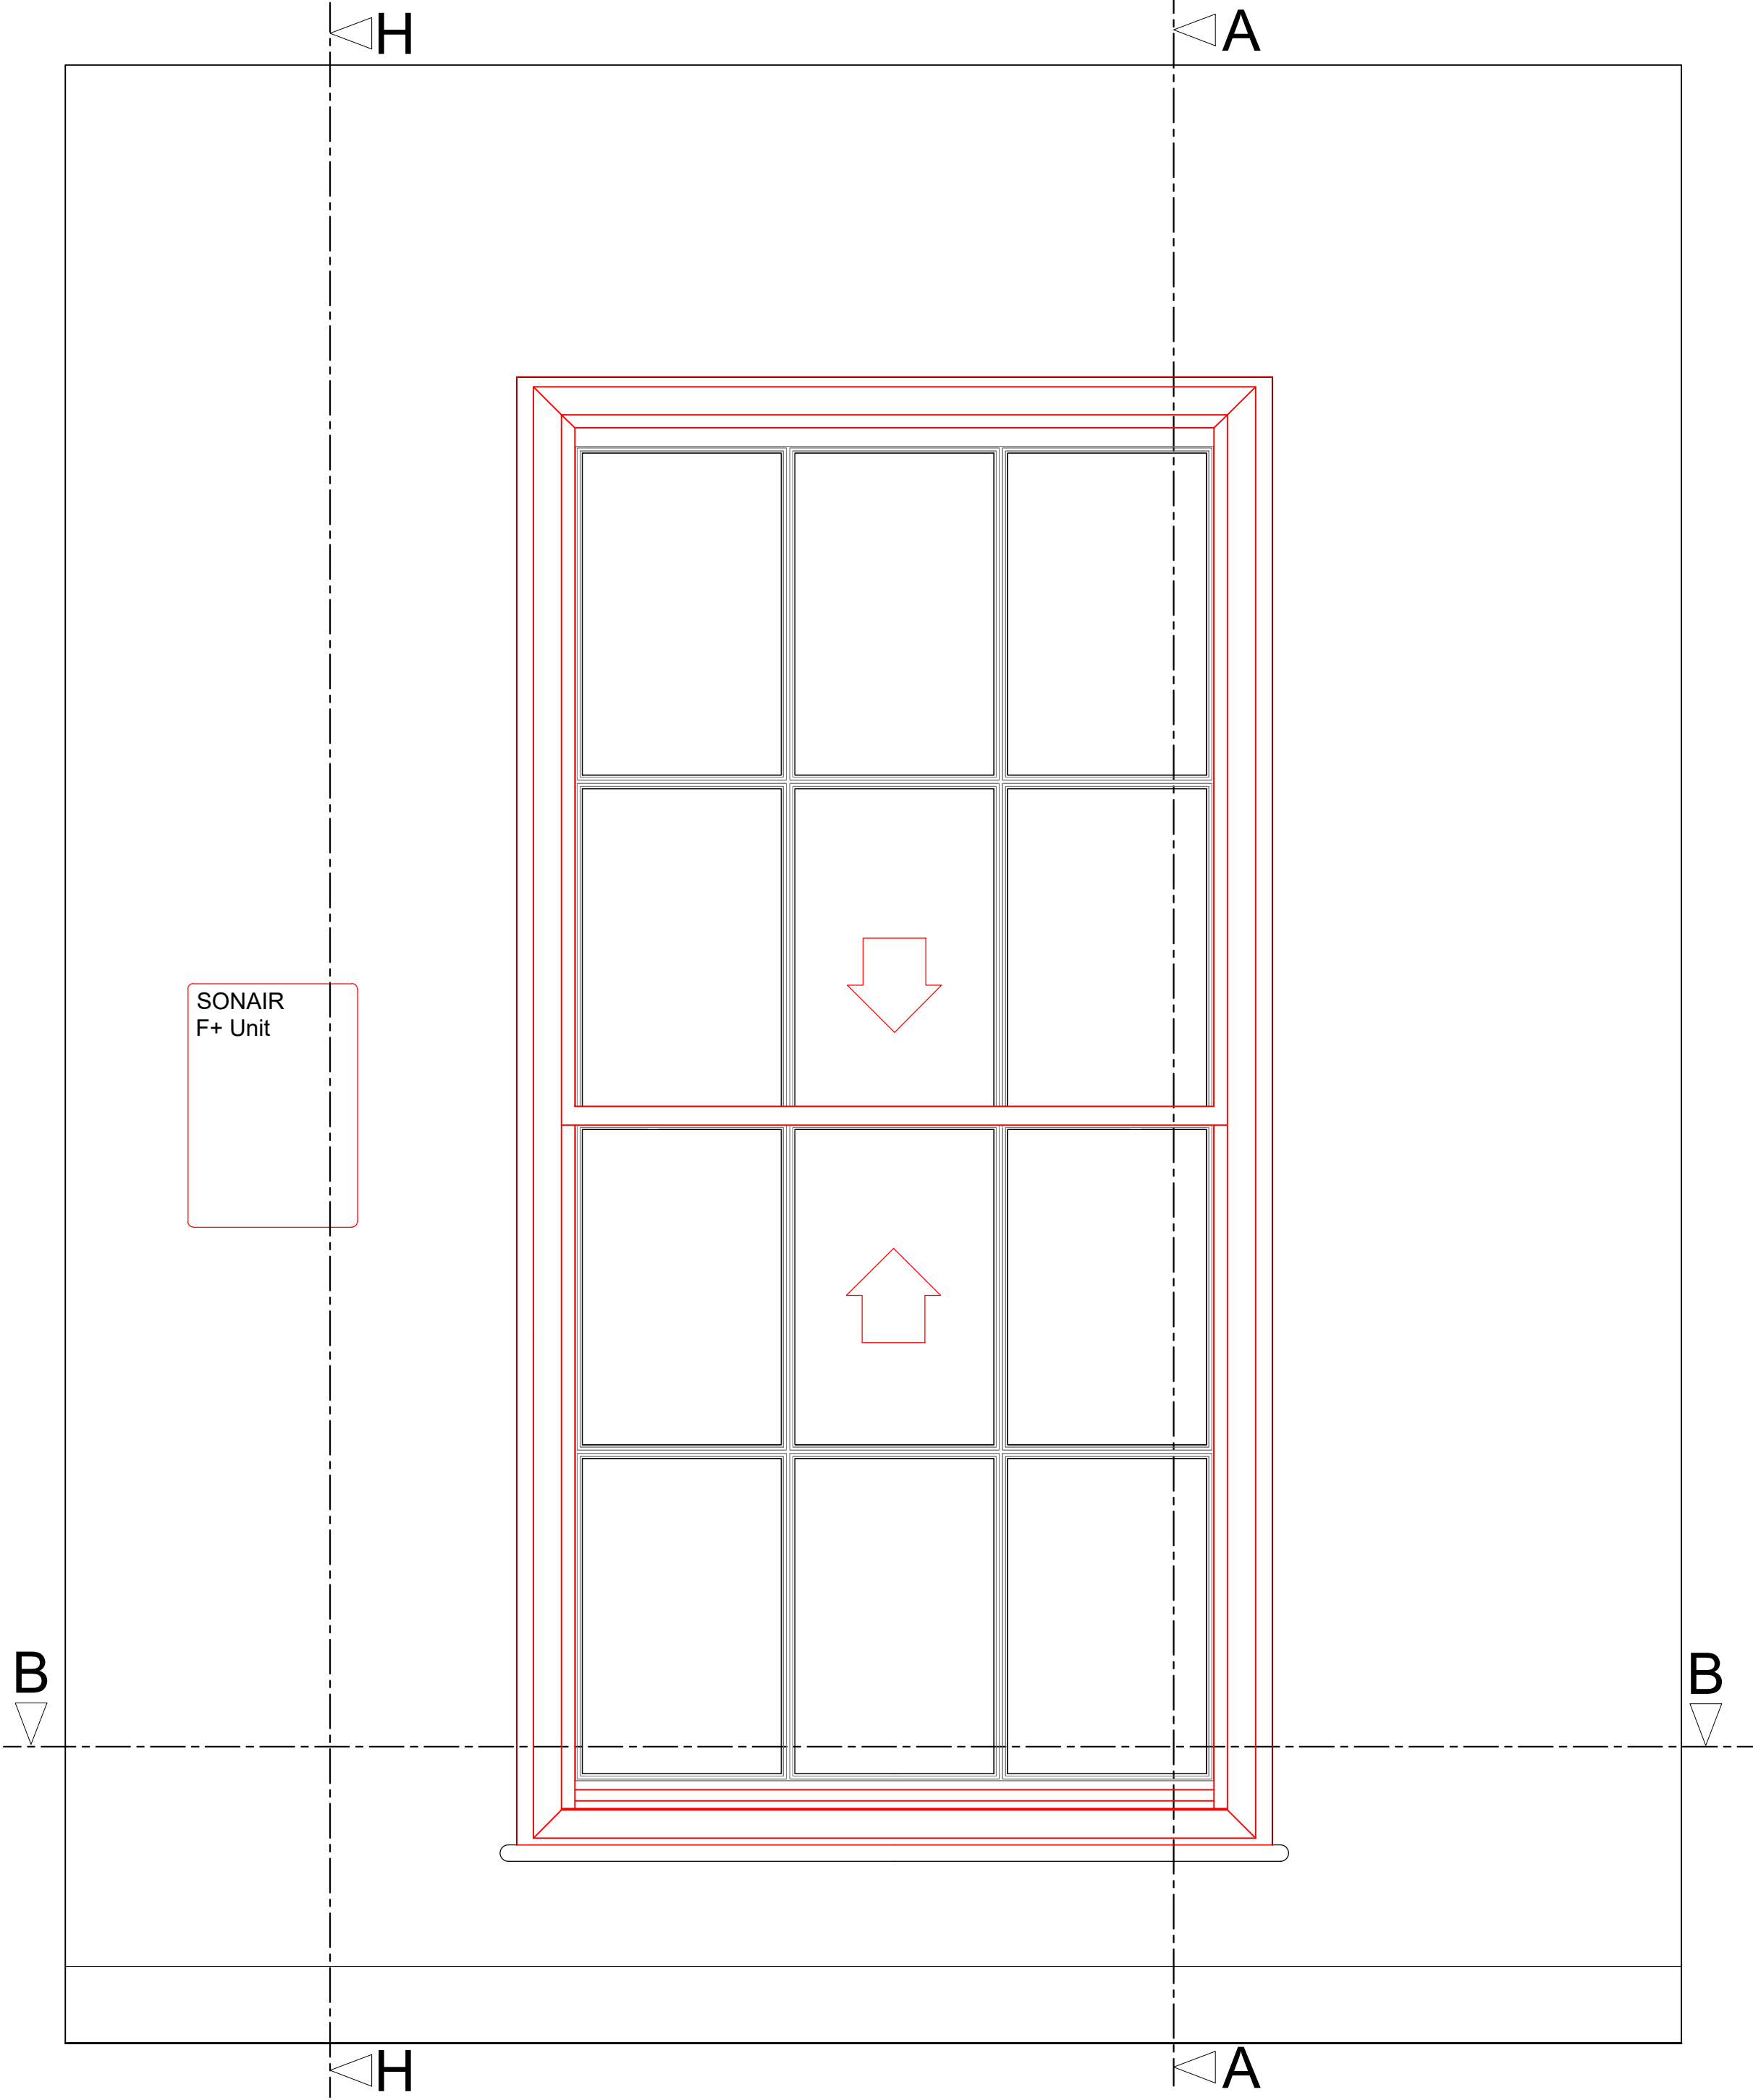

Plan Section B-B with Secondary Glazing Installed


Scale: 1:10

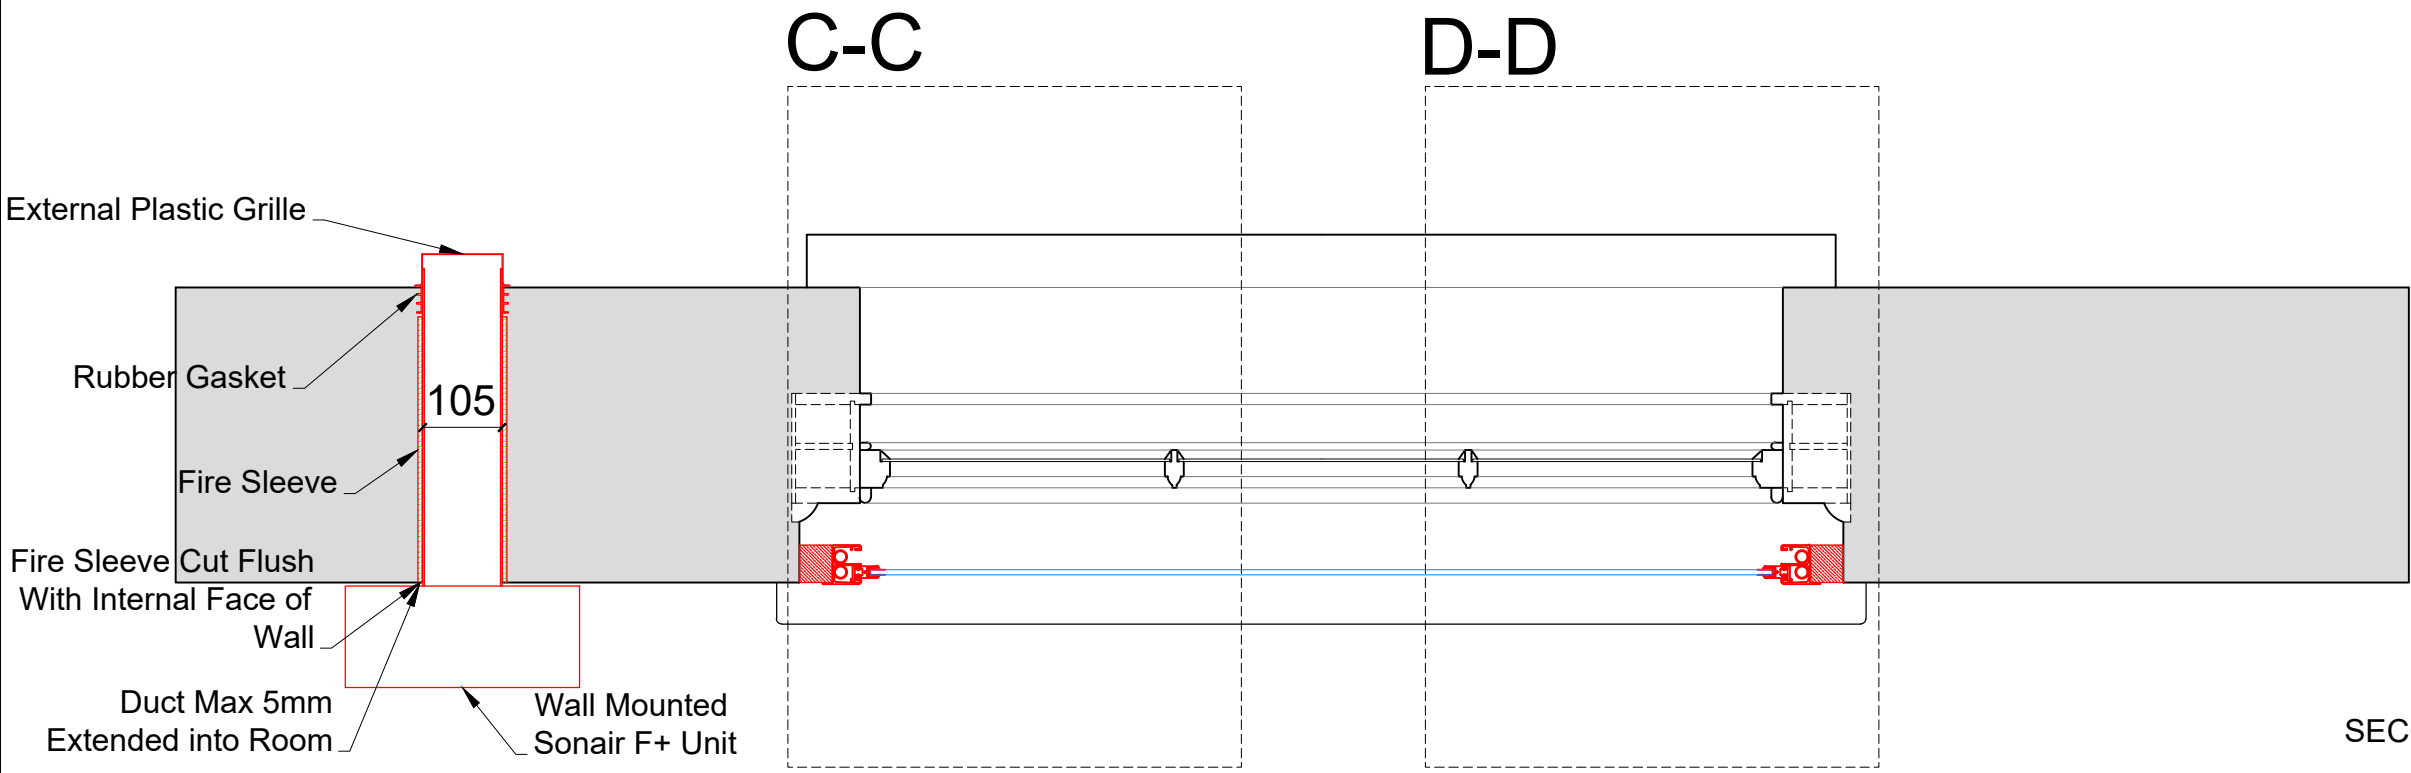

SECONDARY GLAZING SHOWN IN RED FOR VISUAL CLARITY ONLY


Section A-A through External Wall with Secondary Glazing Installed

Scale: 1:10

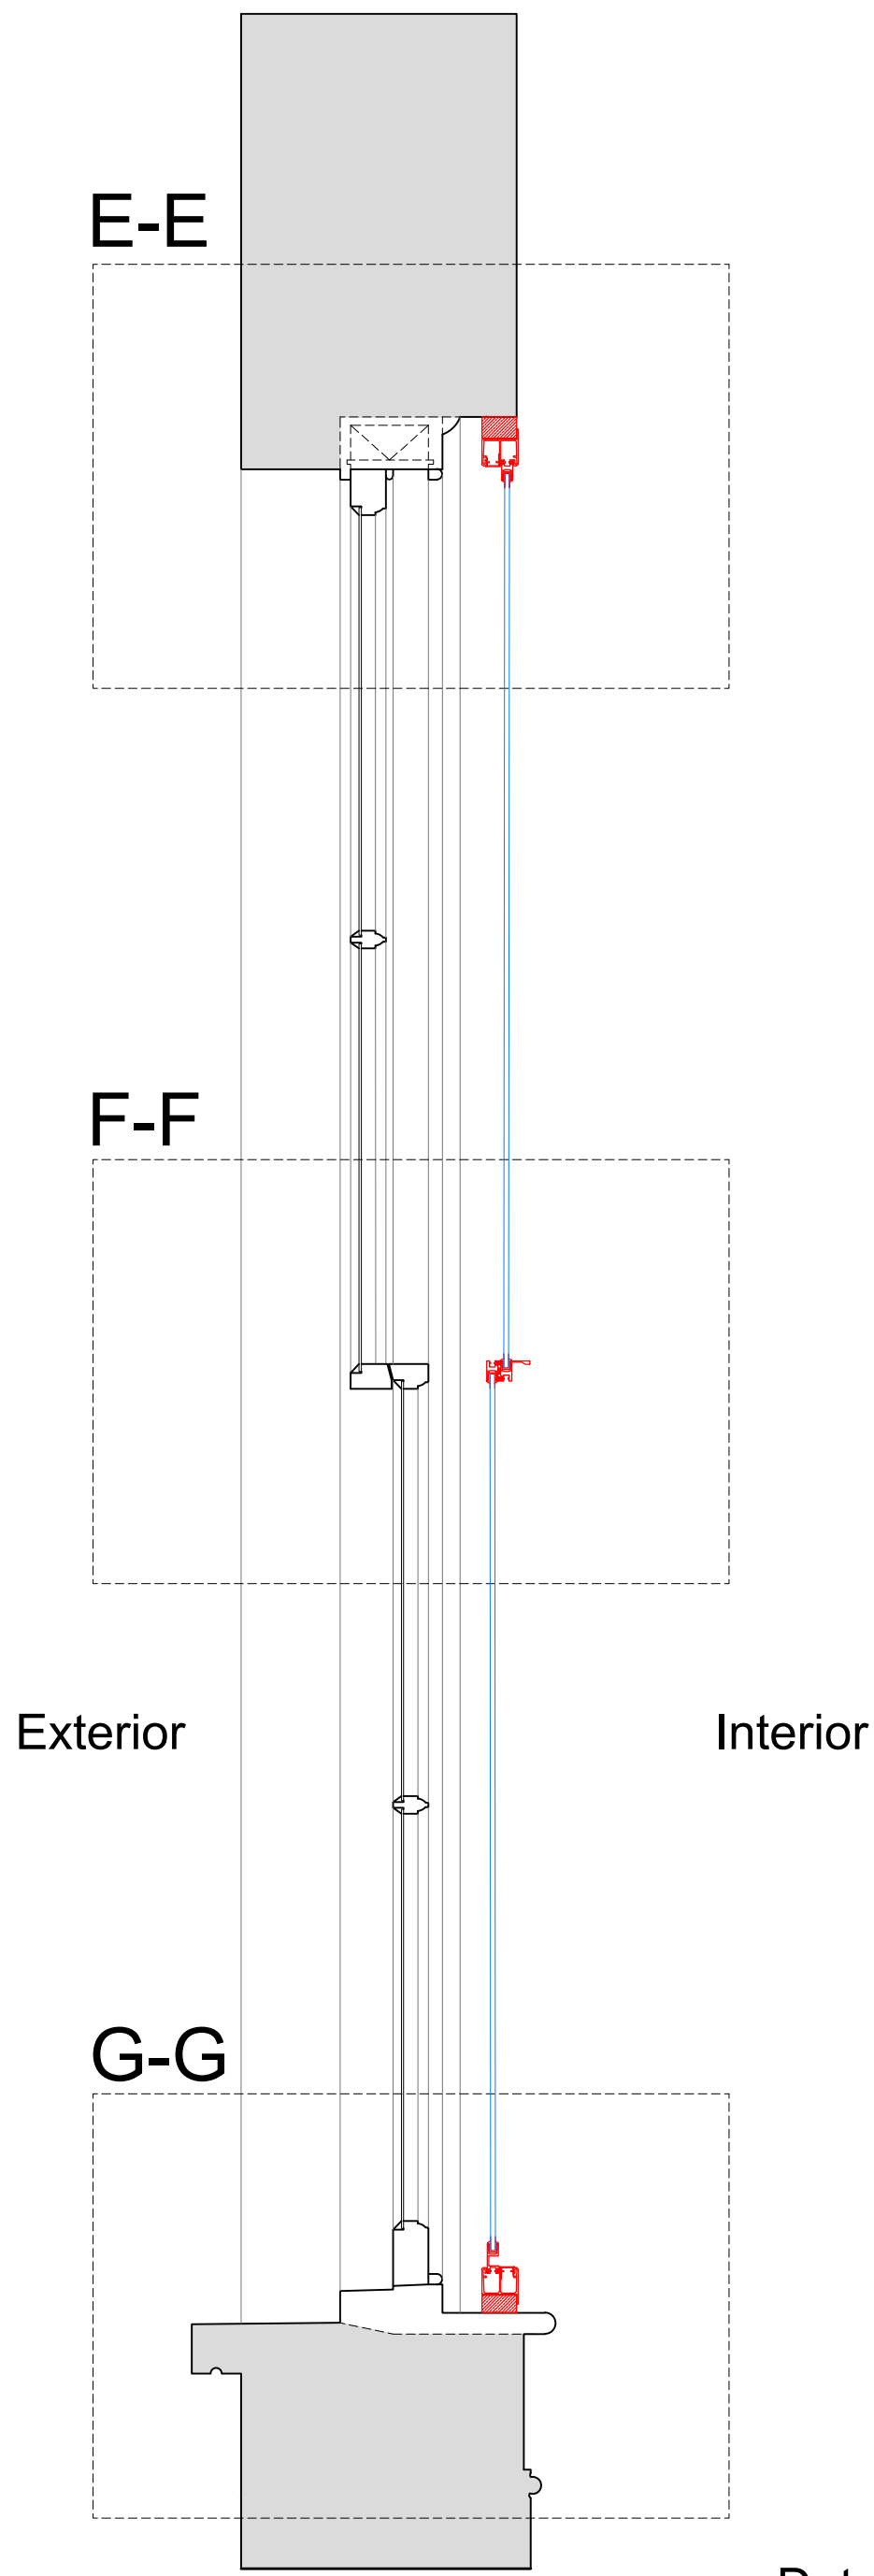


Section H-H through External Wall with Mechanical Ventilation Installed

Scale: 1:10

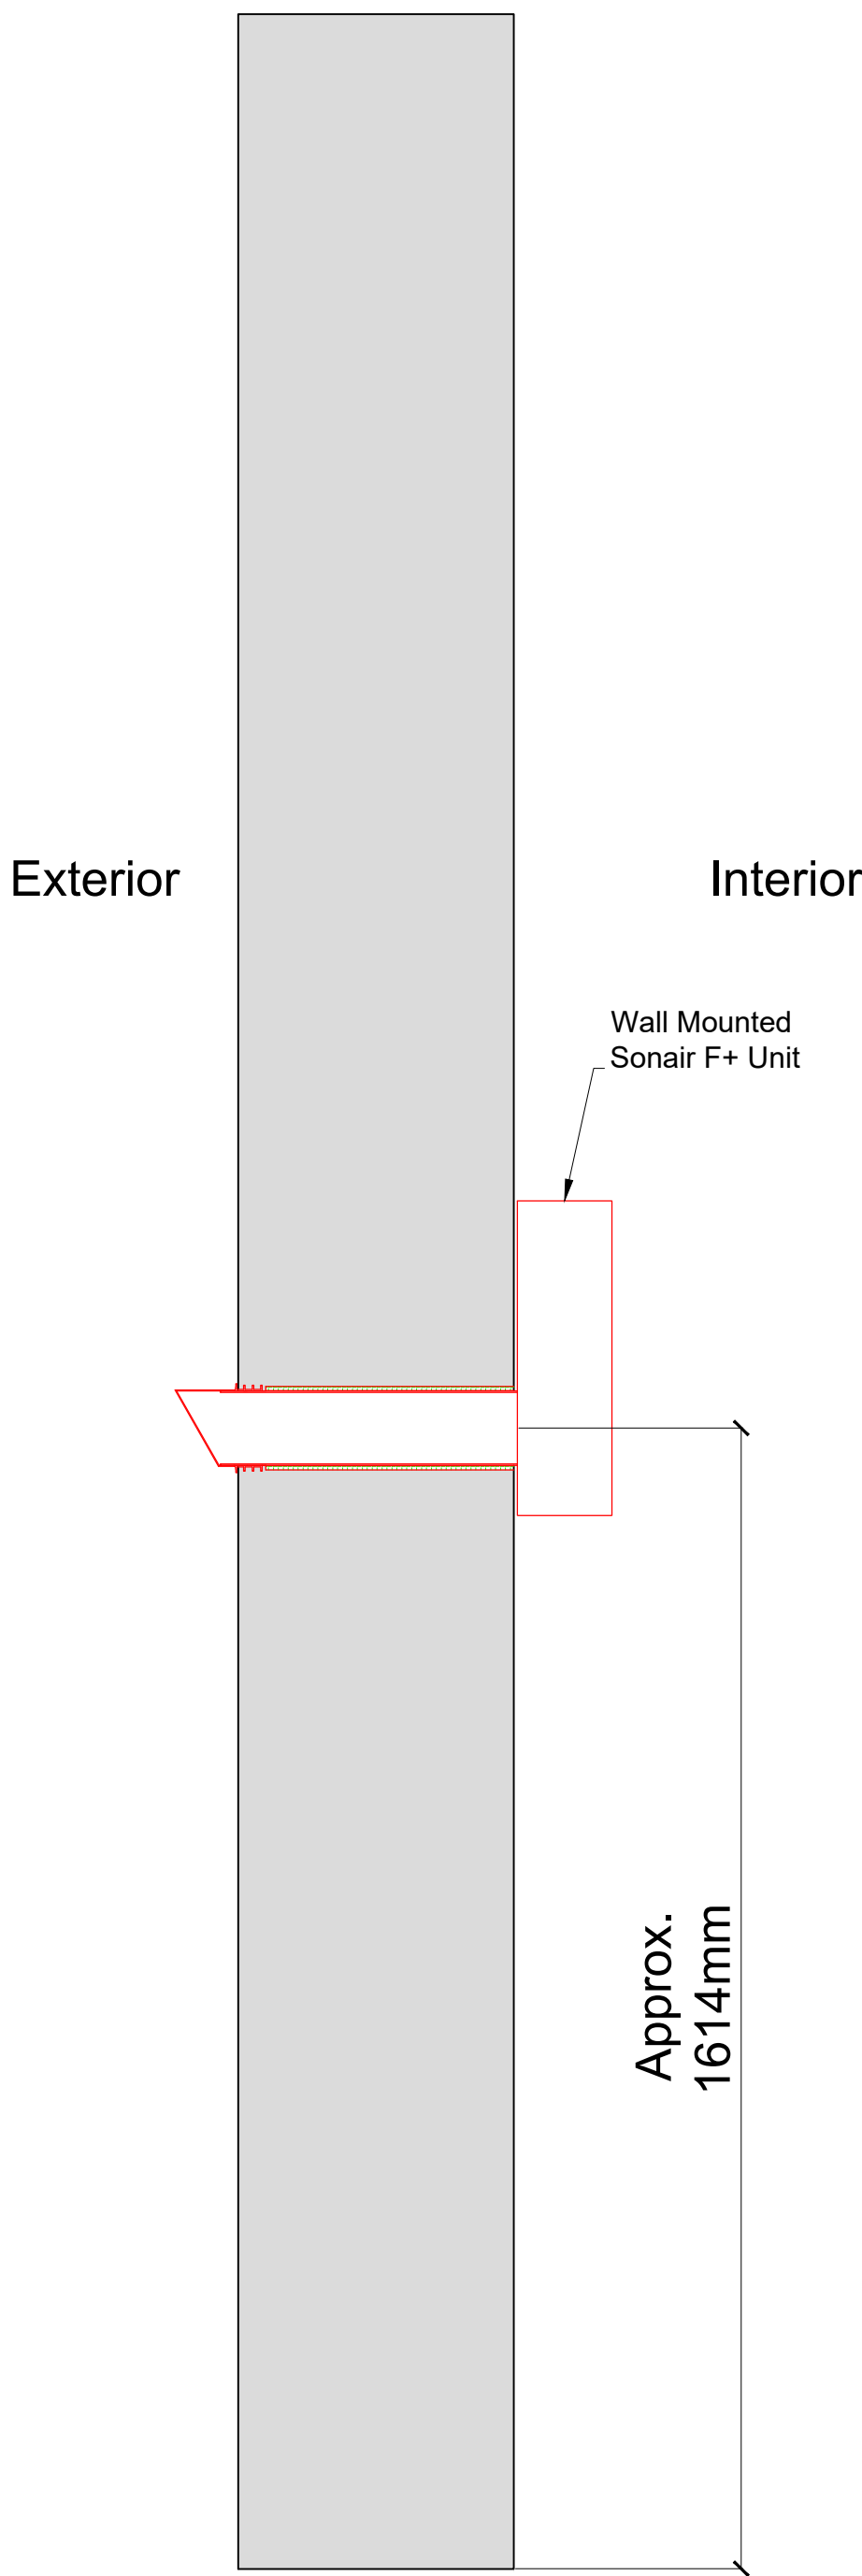

Detail of Sonair Unit

Scale: 1:5

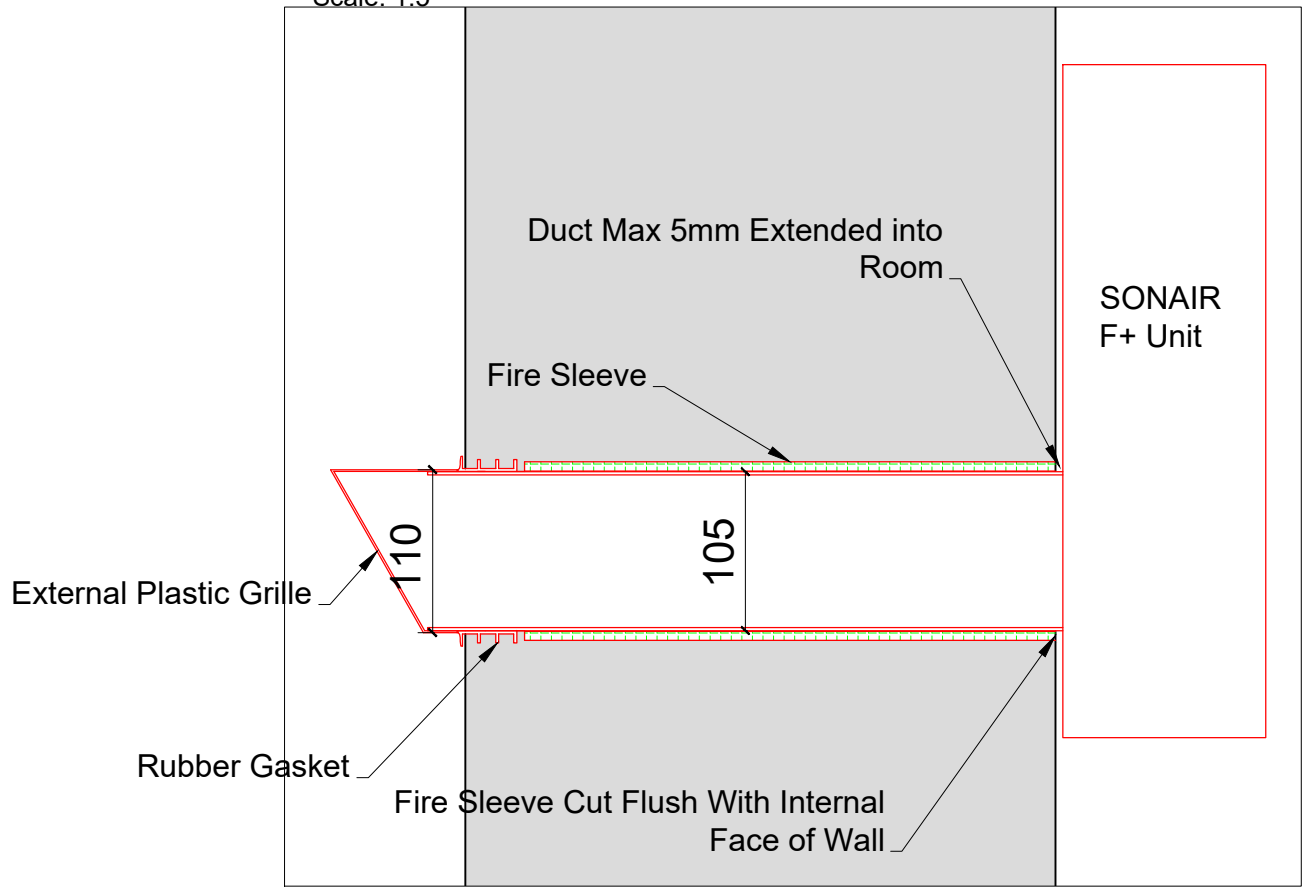

Revision	Date	Amendment
1.0	09-04-2021	Issued for listed building consent P&B application

Do not reproduce this drawing without written permission  
All dimensions are in millimetres unless stated otherwise

Drawing Not For Construction

HS2


High Speed (HS2) Limited  
1st-3rd Floor  
The Podium  
1 Eversholt Street  
London NW1 2DN

COSTAIN SKANSKA


Costain Skanska Joint Venture  
3rd Floor  
Addison Lee Compound  
Granby Terrace  
London NW1 3SA

Site Address: 261C Hampstead Road, London NW1			
Drawing Title: First Floor - Rear Kitchen: PROPOSED Secondary Glazing Details - Sheet 2 of 3			
Surveyed by: AP & PB	Drawn by: PB	Checked by: OB	Presentation Scale: as shown @ A1
Date: 12-02-2020	Drawing No: WPI P066 NI - 261C HsR-PR-FF-J-01.1	Revision: 1.0	


Section C-C  
Scale: 1:5 on A1

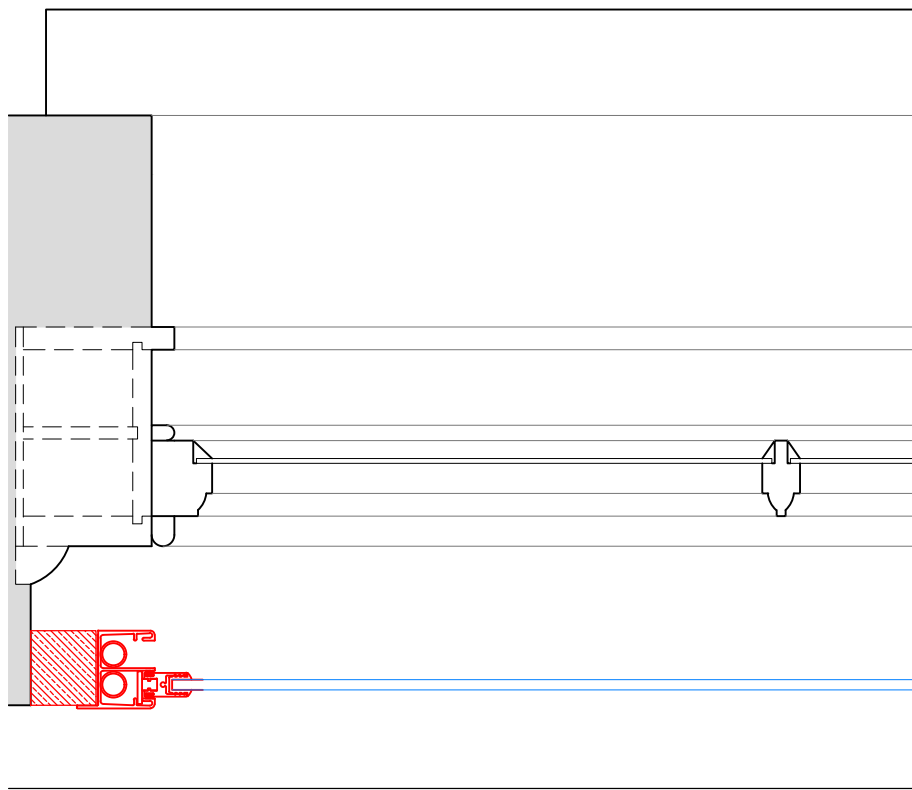


Section D-D  
Scale: 1:5 on A1

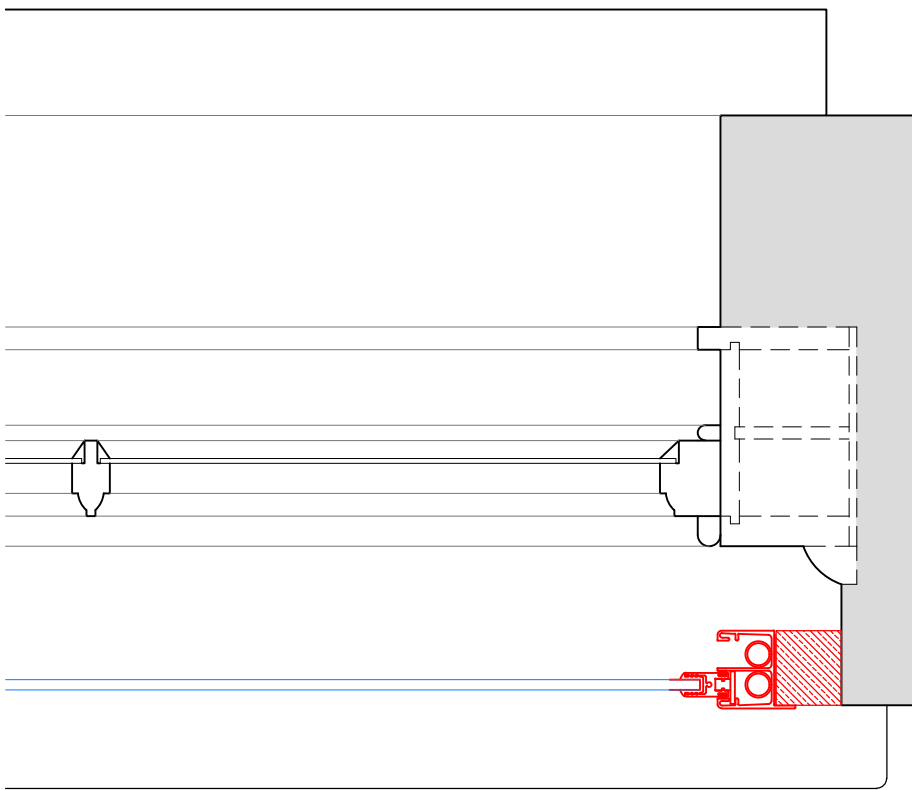


Section E-E  
Scale: 1:5 on A1

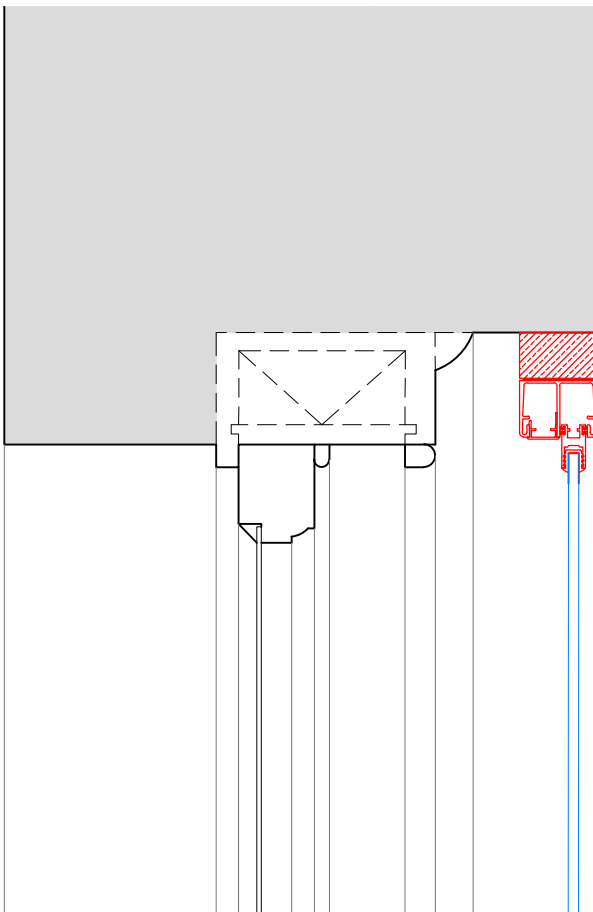

Section F-F  
Scale: 1:5 on A1

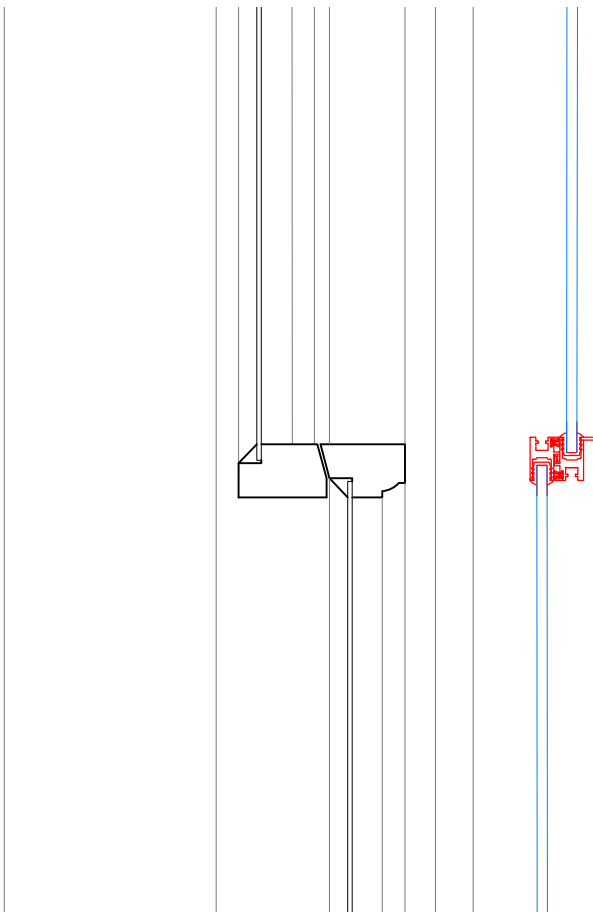

Section G-G  
Scale: 1:5 on A1

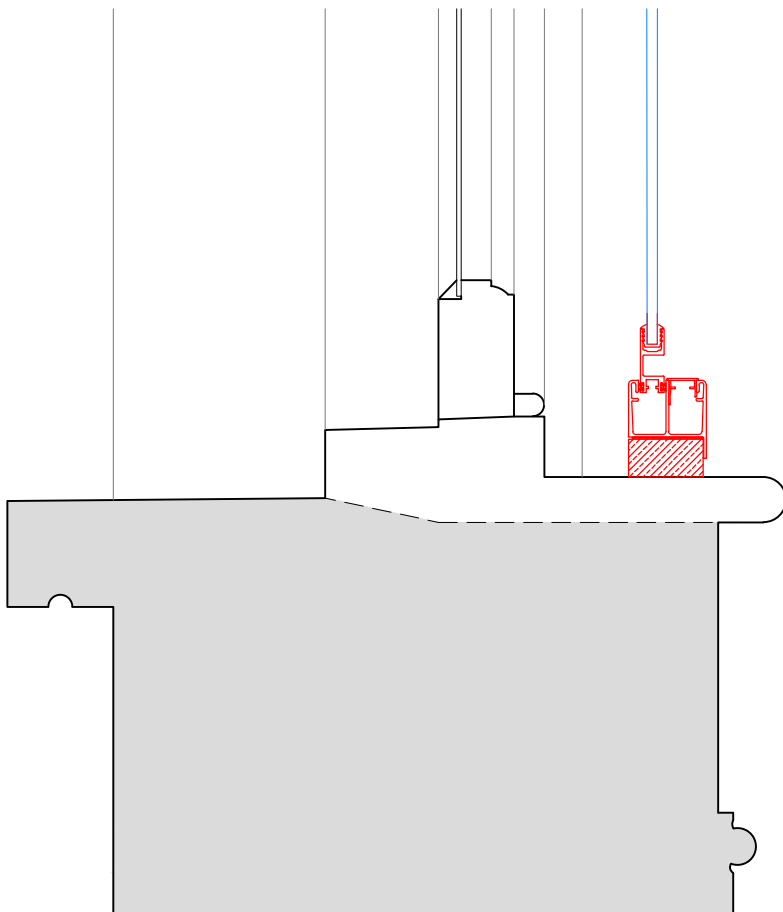

SECONDARY GLAZING SHOWN IN RED FOR VISUAL CLARITY ONLY

Revision	Date	Amendment
1.0	09-04-2021	Issued for listed building consent P&B application

Do not reproduce this drawing without written permission  
All dimensions are in millimetres unless stated otherwise

Drawing Not For Construction

HS2


High Speed (HS2) Limited  
1st-3rd Floor  
The Podium  
1 Eversholt Street  
London NW1 2DN

COSTAIN SKANSKA


Costain Skanska Joint Venture  
3rd Floor  
Addison Lee Compound  
Granby Terrace  
London NW1 3SA

Site Address: 261C Hampstead Road, London NW1		
Drawing Title: First Floor - Rear Kitchen: PROPOSED Secondary Glazing Details - Sheet 3 of 3		
Surveyed by: AP & PB	Drawn by: PB	Checked by: OB
Date: 12-02-2020		Revision: 1.0

Internal Room Elevation  
Scale: 1:10

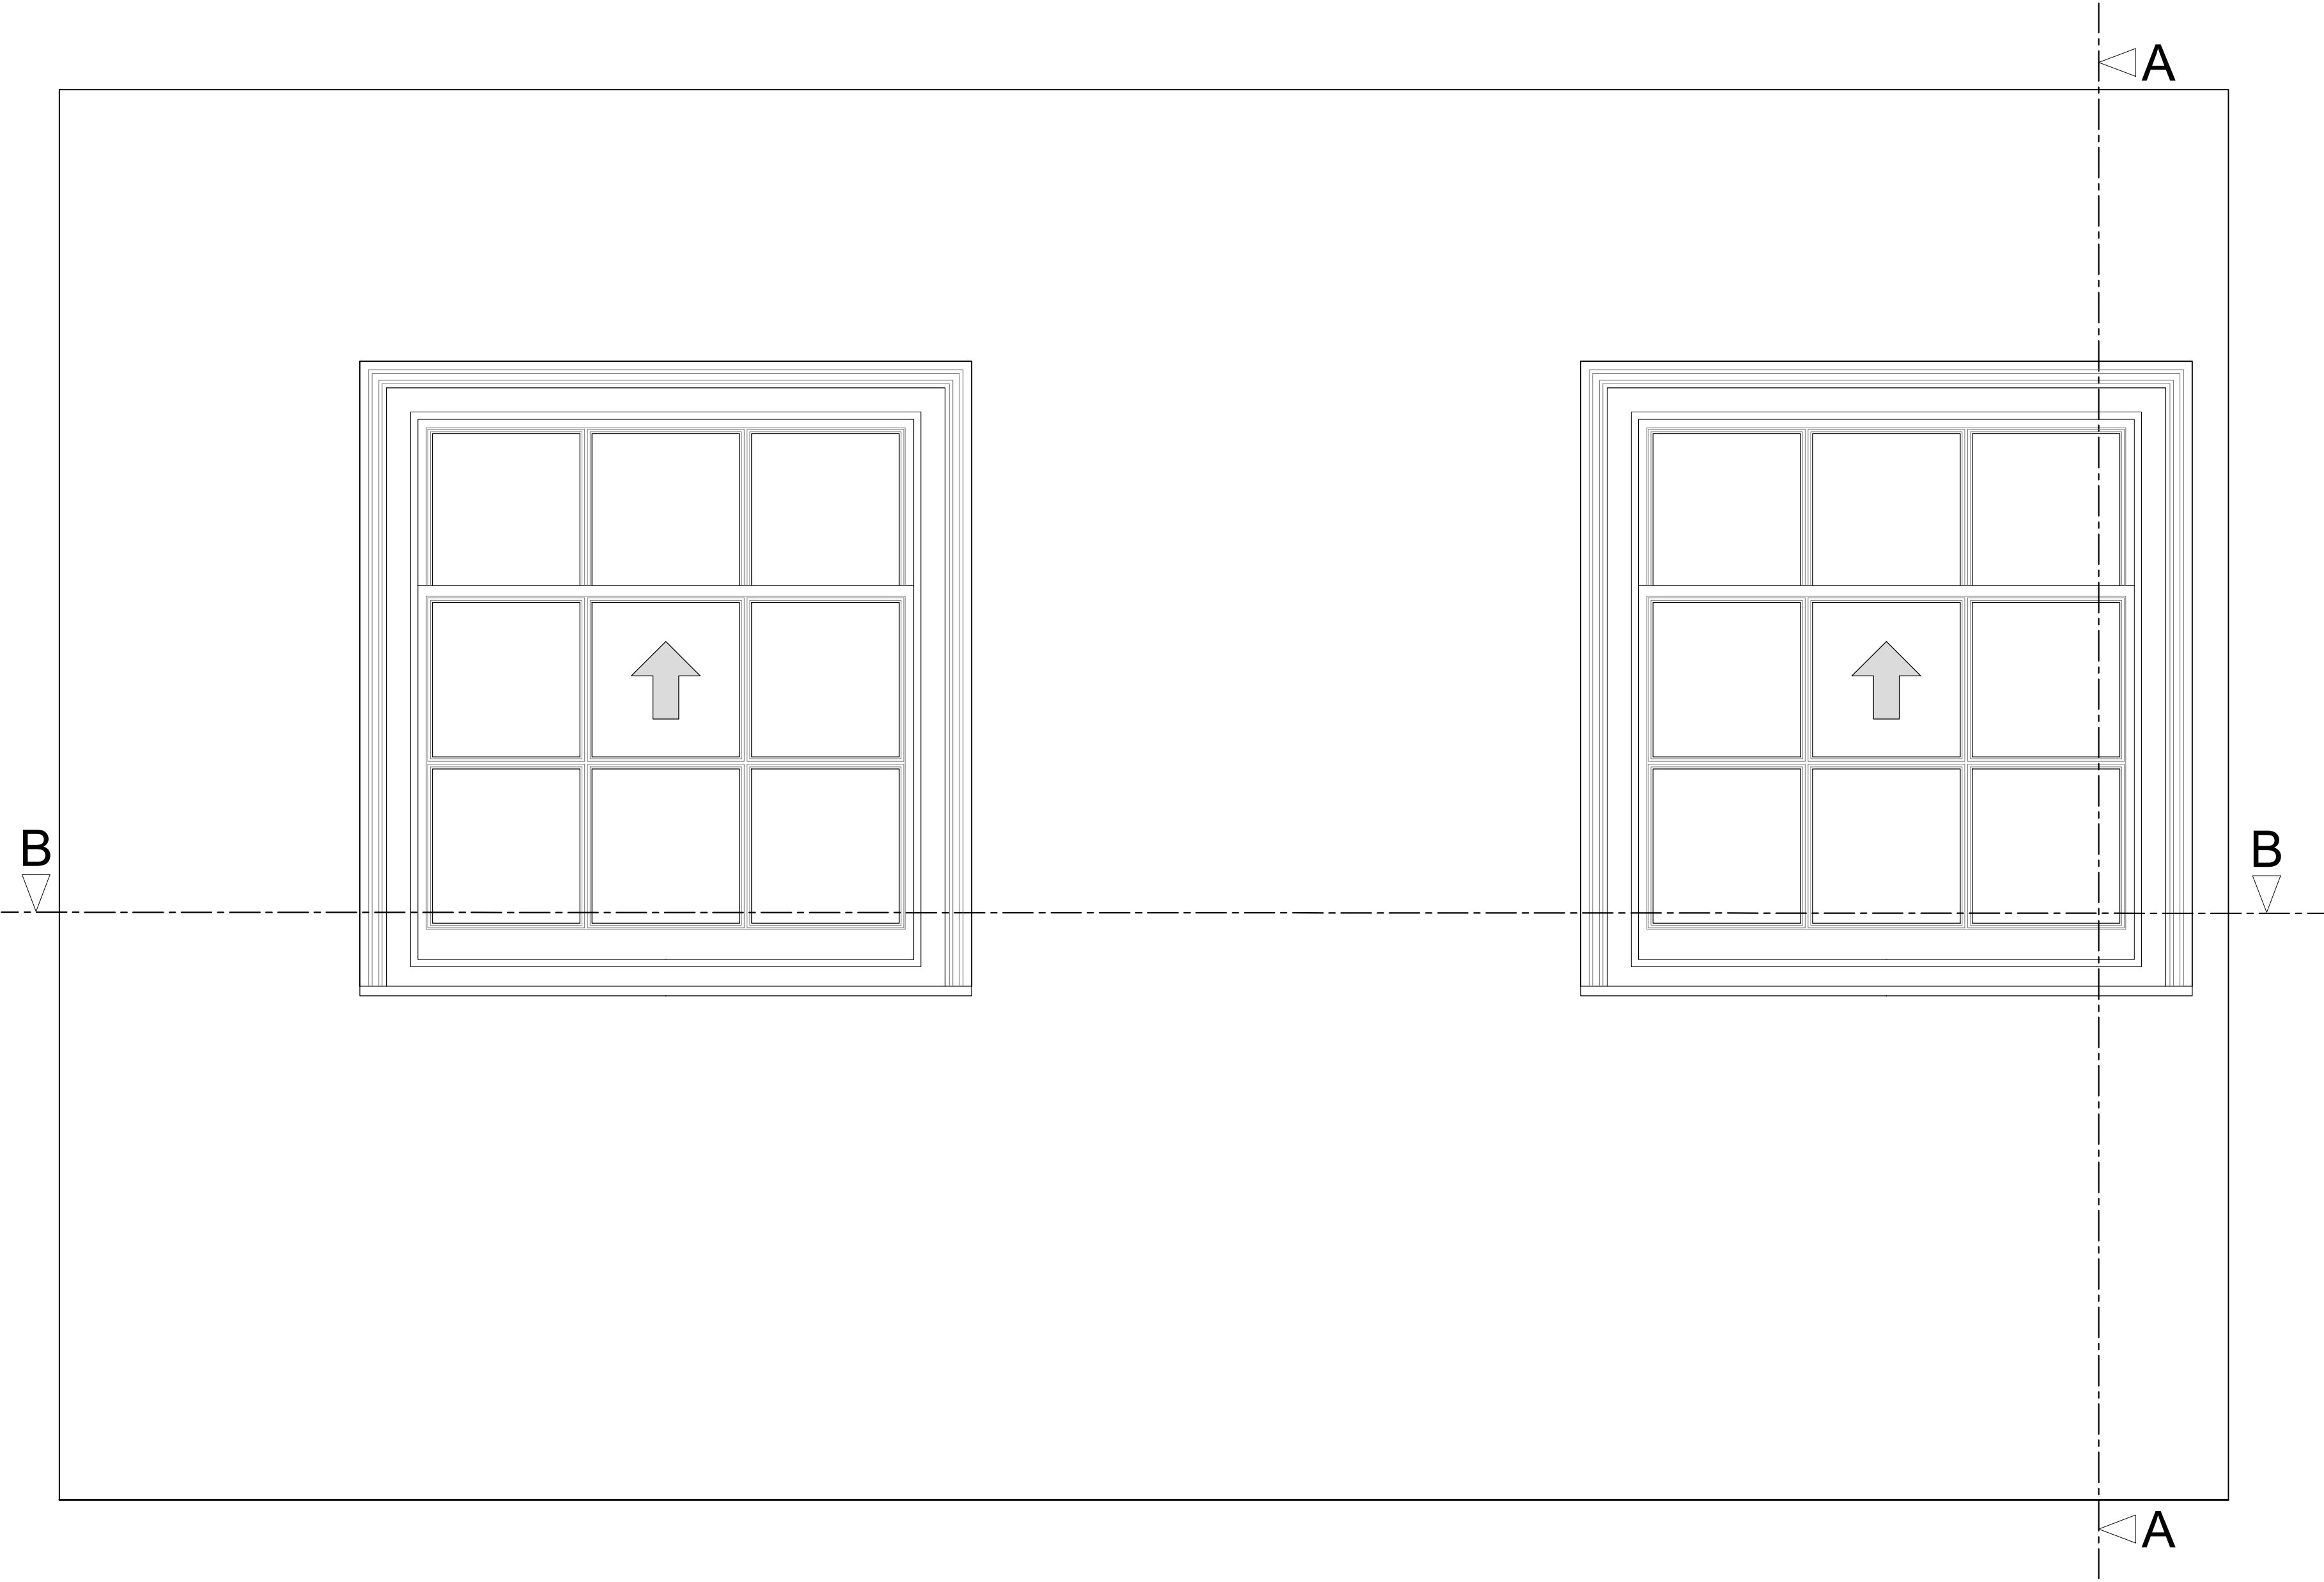

Section A-A through External Wall  
Scale: 1:10

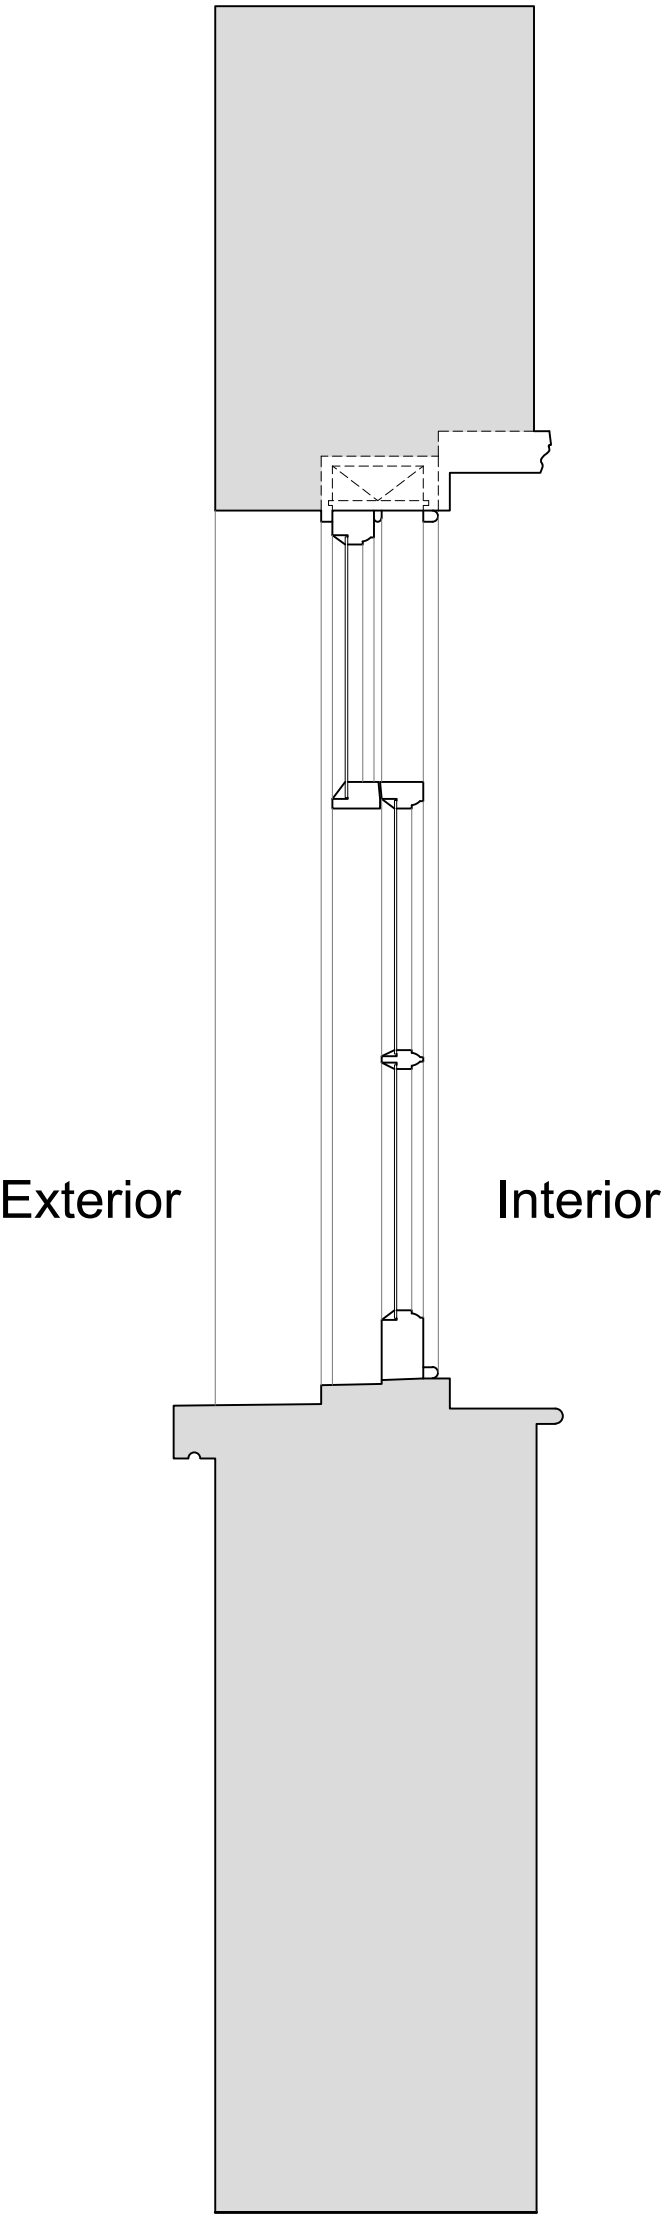

Plan Section B-B  
Scale: 1:10



Revision	Date	Amendment
1.0	09-04-2021	Issued for listed building consent P&B application

Do not reproduce this drawing without written permission  
All dimensions are in millimetres unless stated otherwise

Drawing Not For Construction

HS2

High Speed (HS2) Limited  
1st-3rd Floor  
The Podium  
1 Eversholt Street  
London NW1 2DN


COSTAIN SKANSKA

Costain Skanska Joint Venture  
3rd Floor  
Addison Lee Compound  
Granby Terrace  
London NW1 3SA

Site Address: 261C Hampstead Road, London NW1		
Drawing Title: Second Floor - Bedroom: EXISTING Window Joinery Details - Sheet 1 of 3		
Surveyed by: AP & PB	Drawn by: PB	Checked by: OB
Presentation Scale: as shown @ A1		Revision: 1.0
Date: 12-02-2020	Drawing No: WPI P066 NI - 261C HsR-EX-SF-J-03	Revision: 1.0


Internal Room Elevation with Secondary Glazing Installed

Scale: 1:10

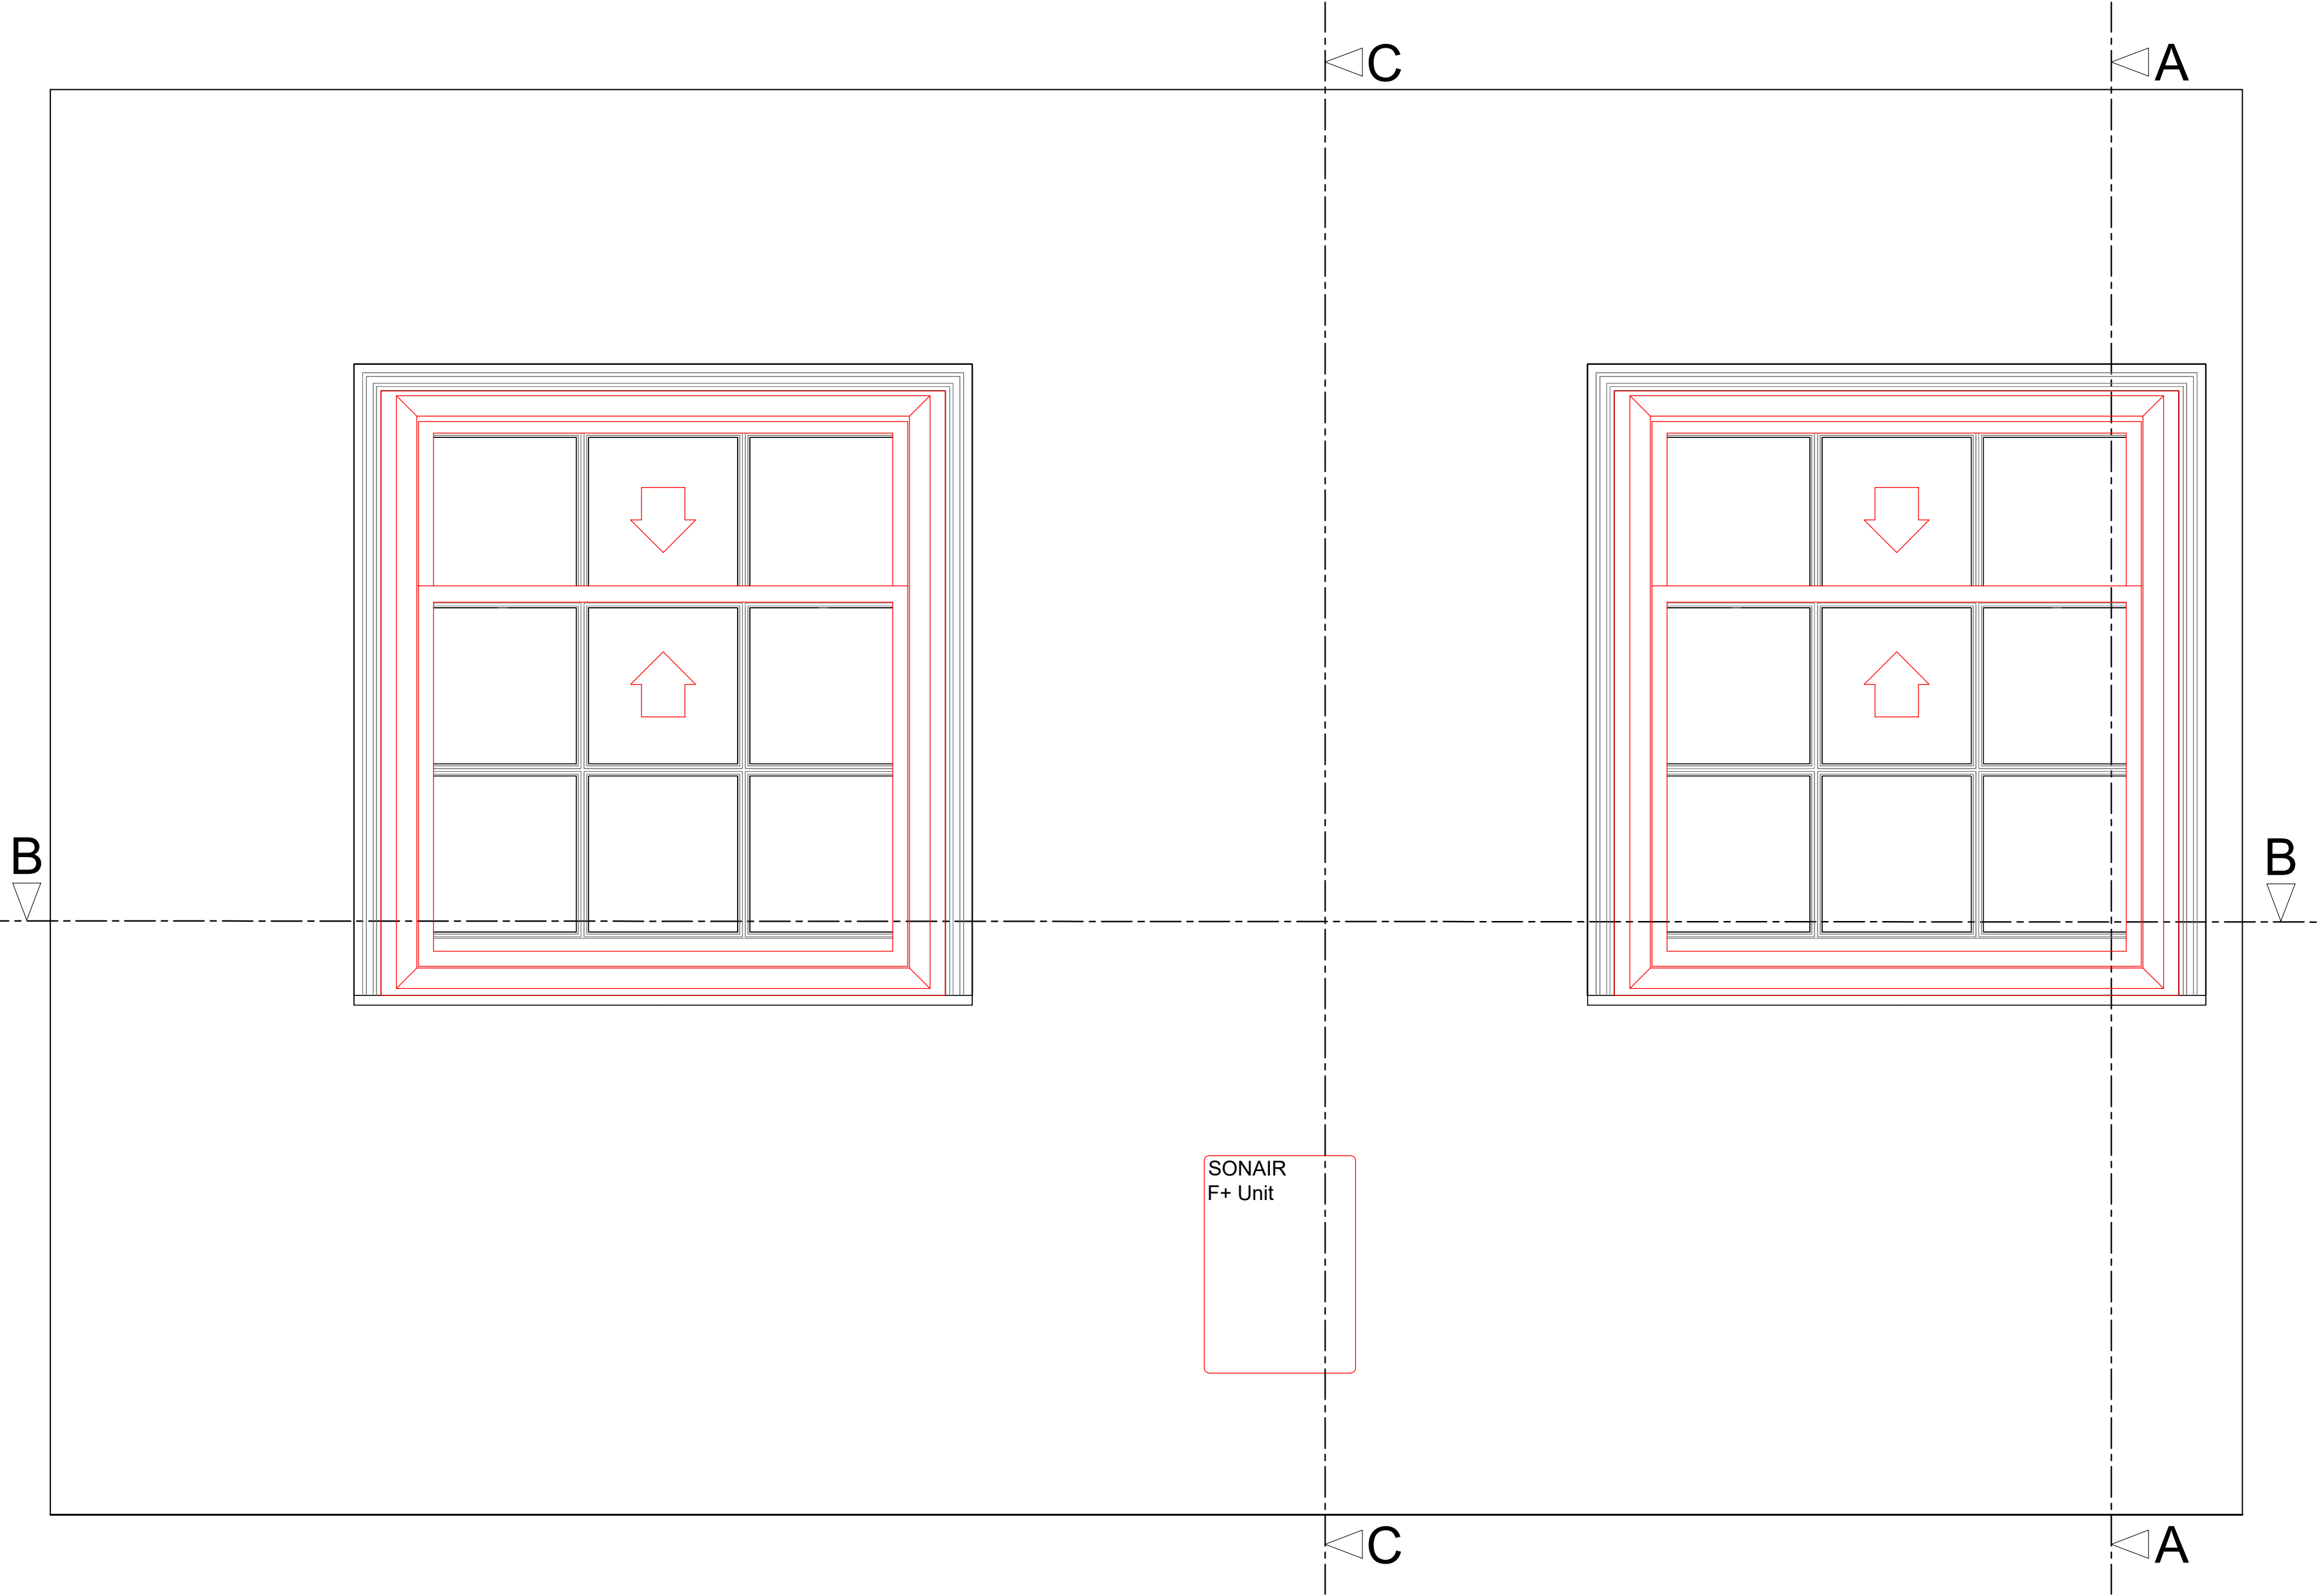


Plan Section B-B with Secondary Glazing Installed

Scale: 1:10

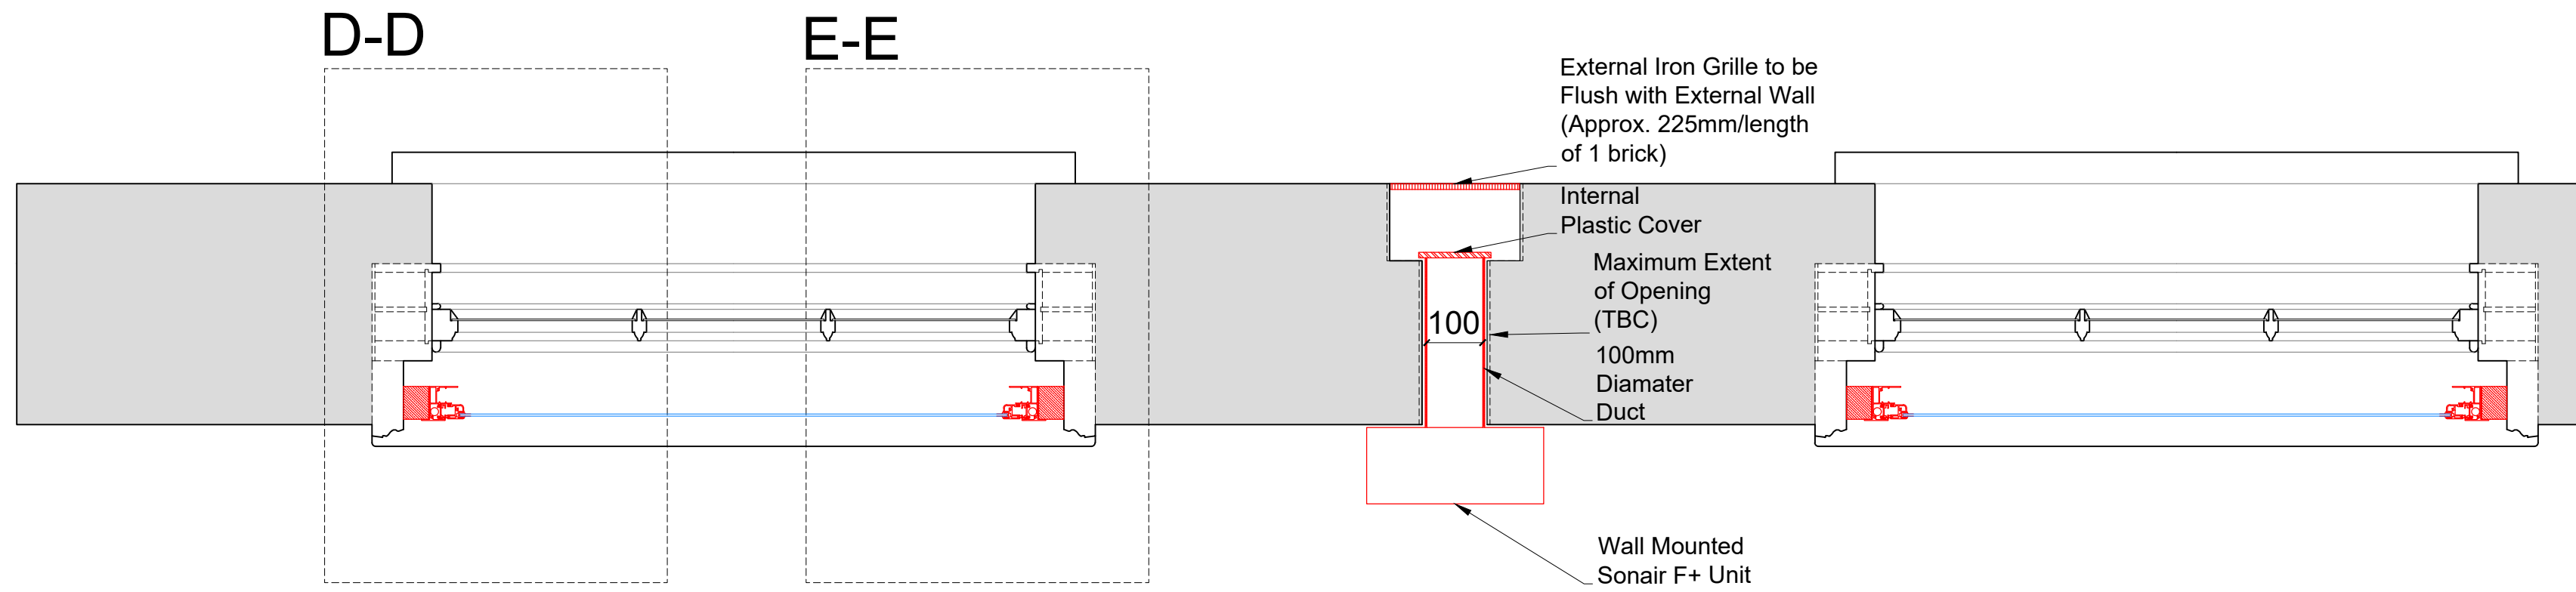


Section A-A through External Wall with Secondary Glazing Installed

Scale: 1:10

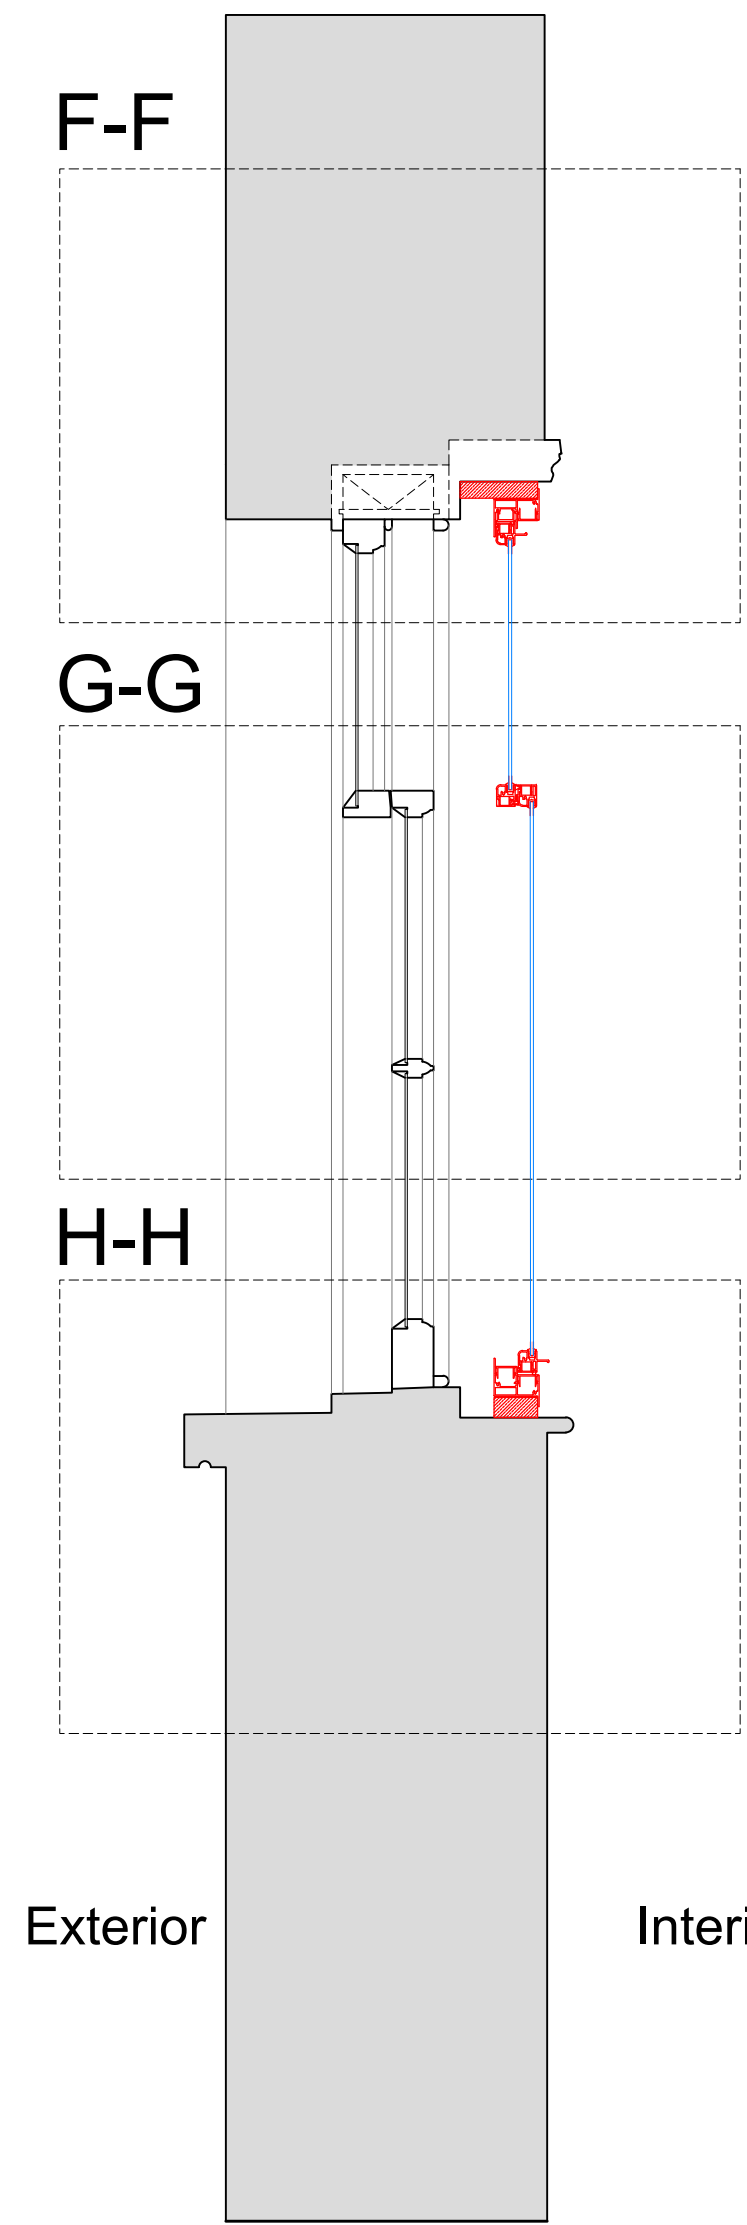


Section C-C through External Wall with Secondary Glazing Installed

Scale: 1:10

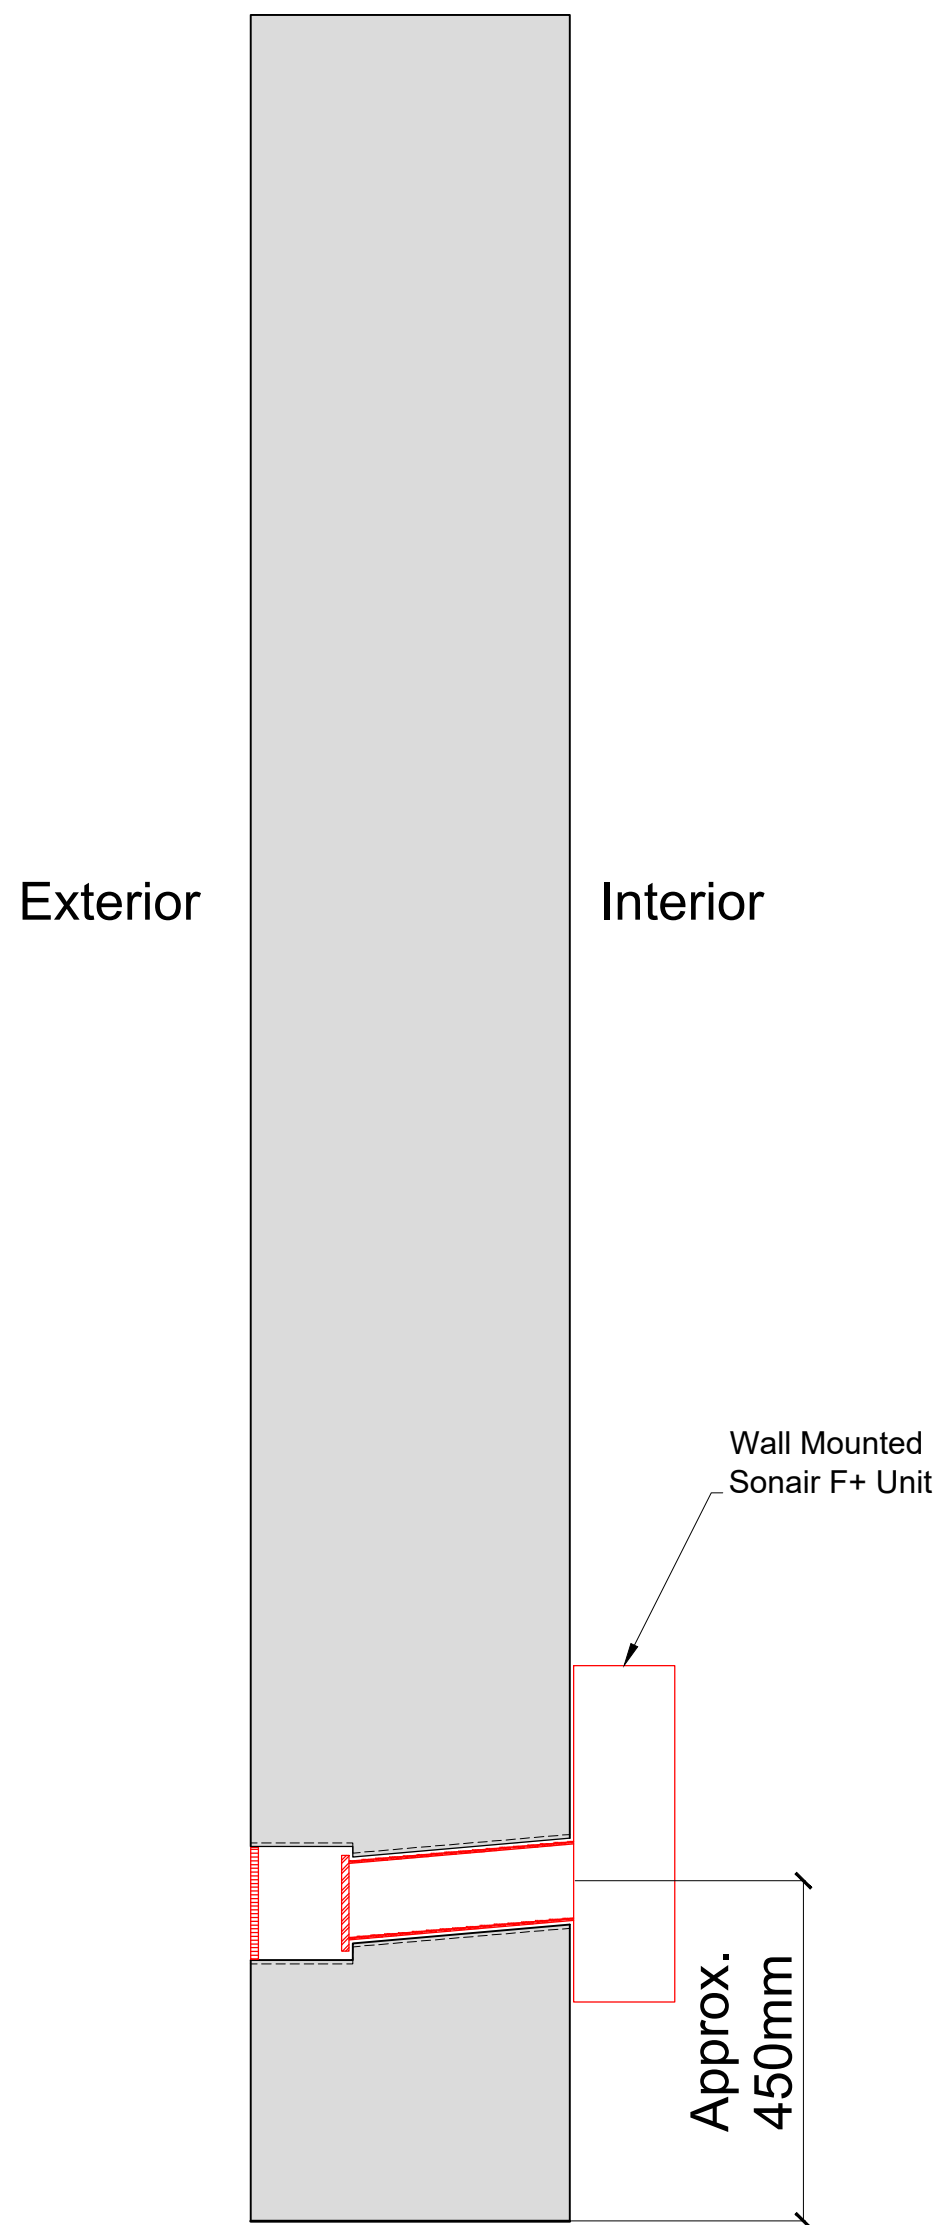

Detail of Sonair Unit

Scale: 1:5

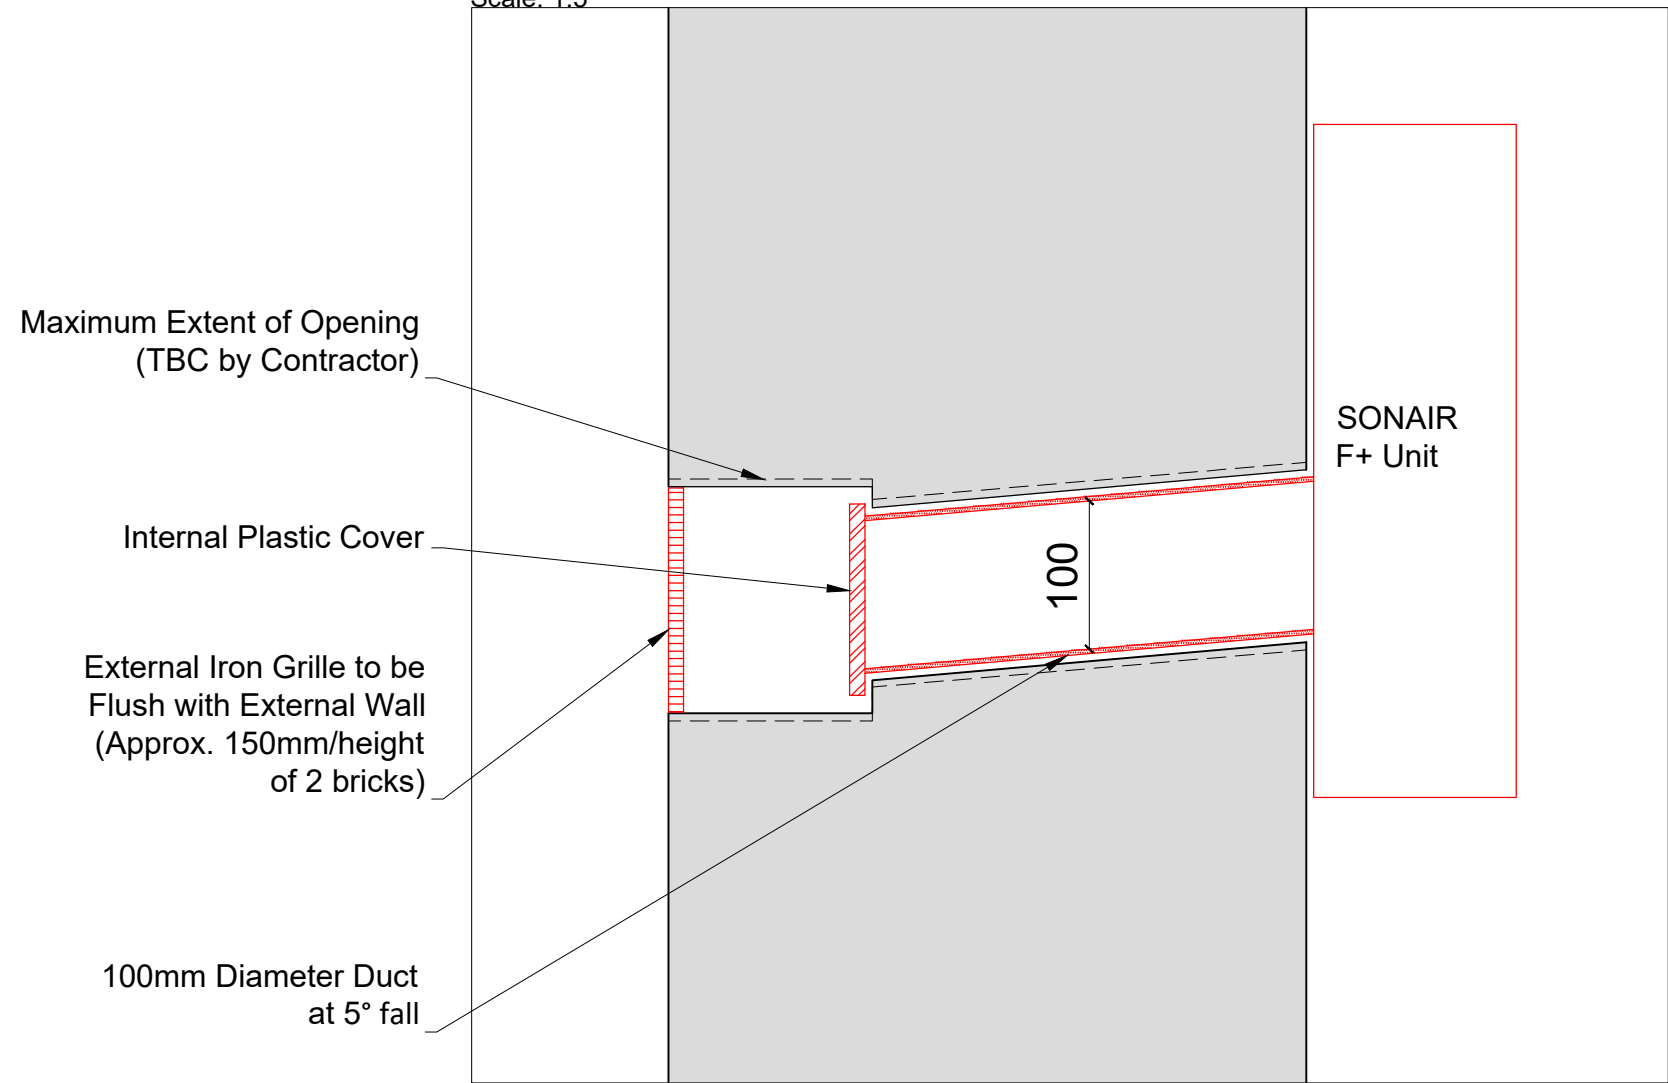

SECONDARY GLAZING SHOWN IN RED FOR VISUAL CLARITY ONLY

Revision	Date	Amendment
1.0	09-04-2021	Issued for listed building consent PBApplication

Do not reproduce this drawing without written permission  
All dimensions are in millimetres unless stated otherwise

Drawing Not For Construction

HS2


High Speed (HS2) Limited  
1st-3rd Floor  
The Podium  
1 Eversholt Street  
London NW1 2DN

COSTAIN SKANSKA


Costain Skanska Joint Venture  
3rd Floor  
Addison Lee Compound  
Granby Terrace  
London NW1 3SA

Site Address: 261C Hampstead Road, London NW1			
Drawing Title: Second Floor - Bedroom: PROPOSED Secondary Glazing Details - Sheet 2 of 3			
Surveyed by: AP & PB	Drawn by: PB	Checked by: OB	Presentation Scale: as shown @ A1
Date: 12-02-2020	Drawing No: WPI P066 NI - 261C HsR-PR-SF-J-03.1	Revision: 1.0	


Section C-C  
Scale: 1:5 on A1

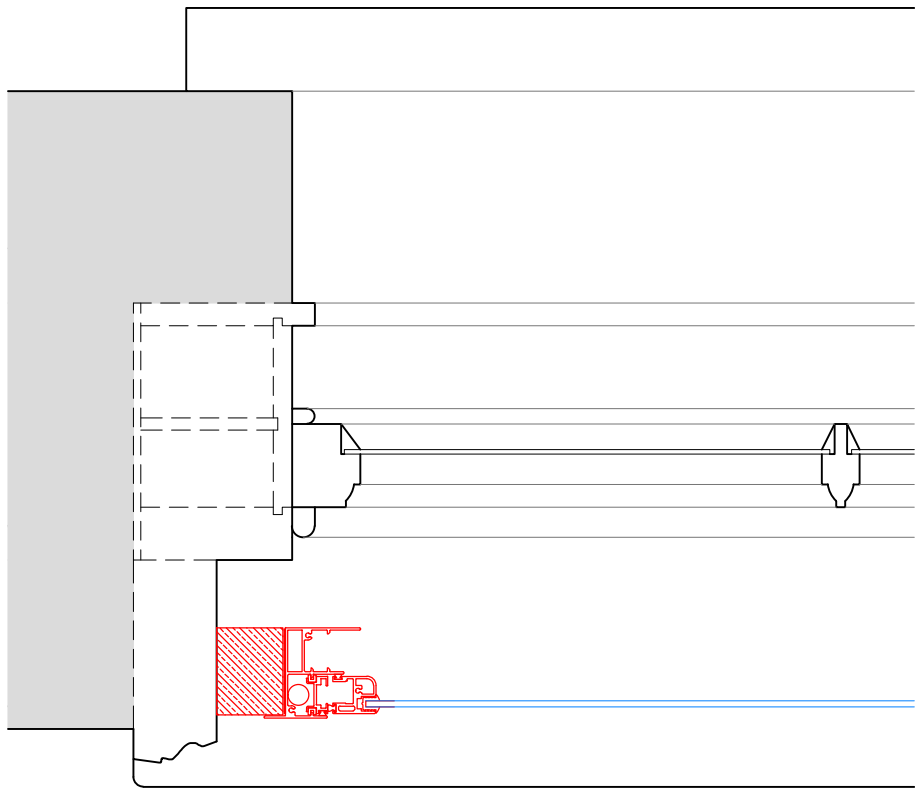


Section D-D  
Scale: 1:5 on A1

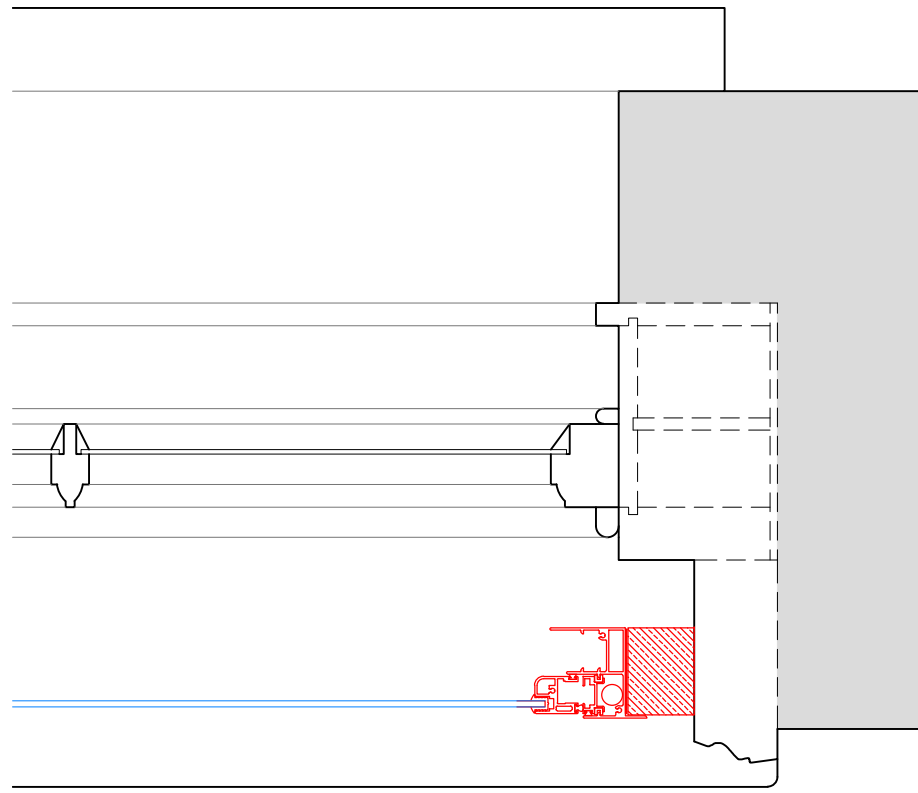


Section E-E  
Scale: 1:5 on A1

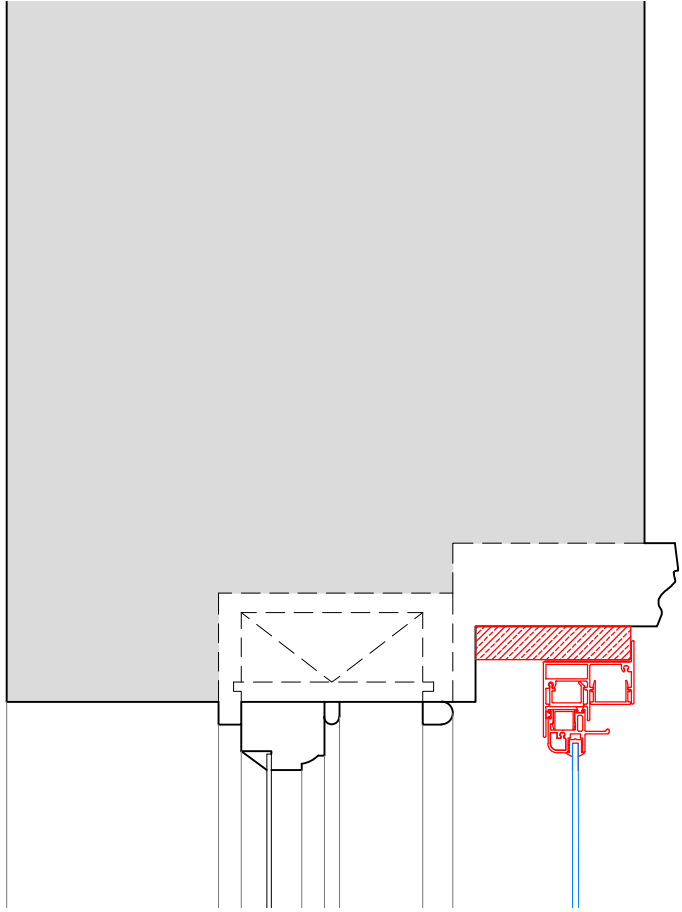

Section F-F  
Scale: 1:5 on A1

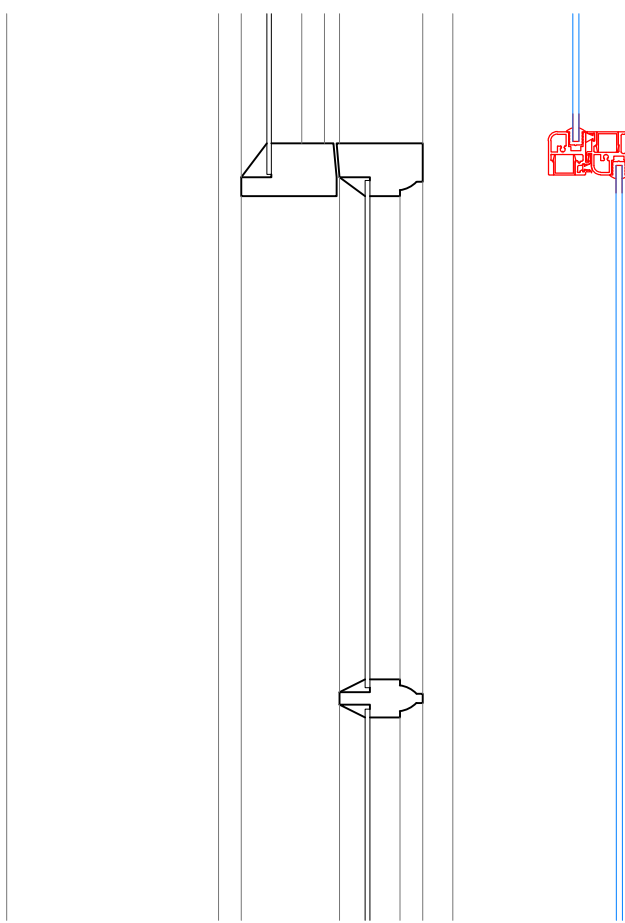

Section G-G  
Scale: 1:5 on A1

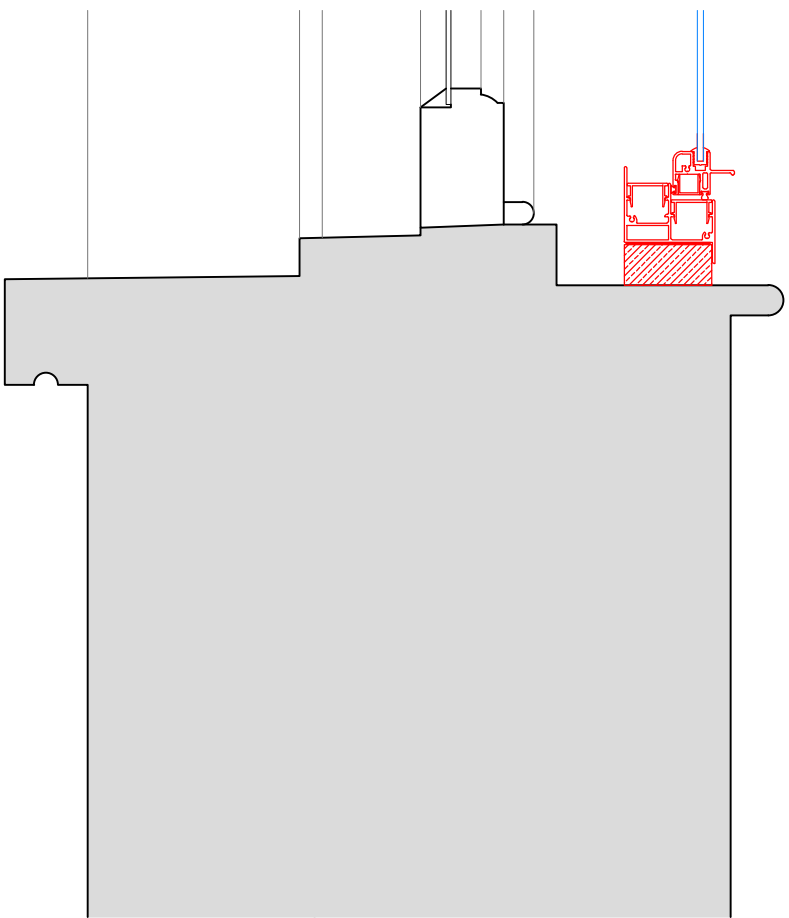

SECONDARY GLAZING SHOWN IN RED FOR VISUAL CLARITY ONLY

Revision	Date	Amendment
1.0	09-04-2021	Issued for listed building consent P&B application

Do not reproduce this drawing without written permission  
All dimensions are in millimetres unless stated otherwise

Drawing Not For Construction

HS2


High Speed (HS2) Limited  
1st-3rd Floor  
The Podium  
1 Eversholt Street  
London NW1 2DN




Costain Skanska Joint Venture  
3rd Floor  
Addison Lee Compound  
Granby Terrace  
London NW1 3SA

Site Address: 261C Hampstead Road, London NW1		
Drawing Title: Second Floor - Bedroom: PROPOSED Secondary Glazing Details - Sheet 3 of 3		
Surveyed by: AP & PB	Drawn by: PB	Checked by: OB
Presentation Scale: 1:5 @ A1		Revision: 1.0
Date: 12-02-2020	Drawing No: WPI P066 NI - 261C HsR-PR-SF-J-03.2	


Internal Room Elevation  
Scale: 1:10

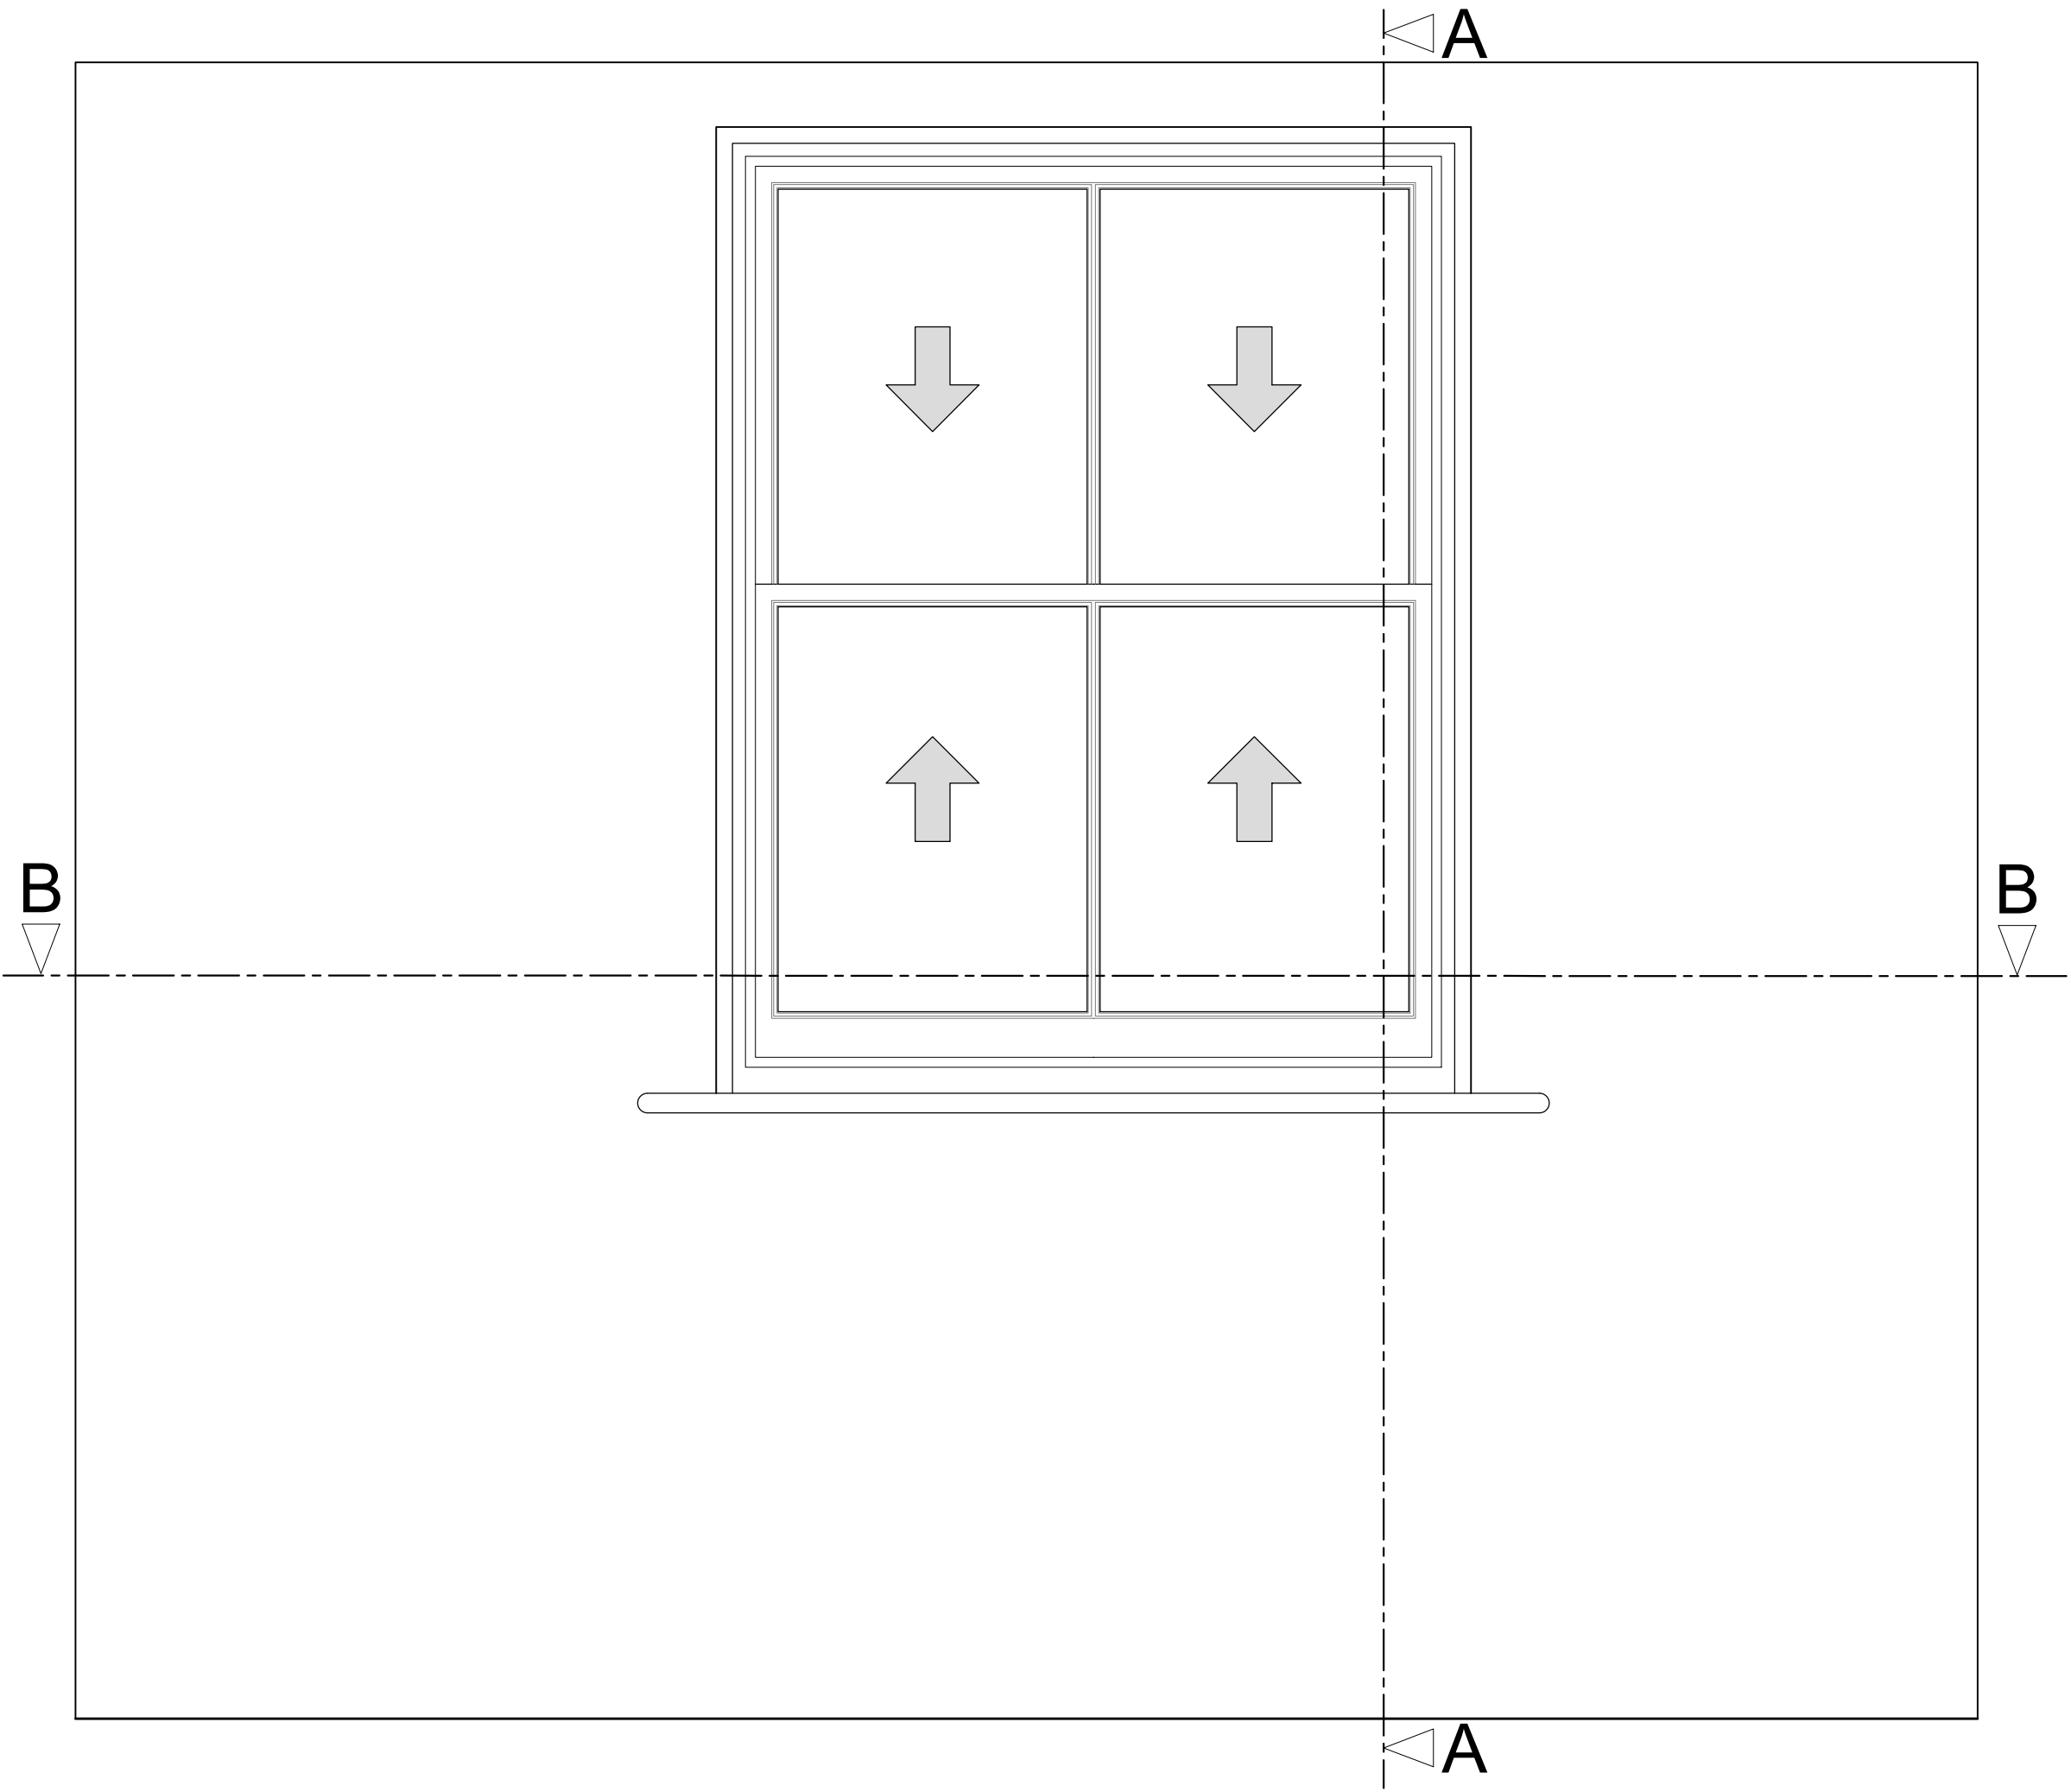

Section A-A through External Wall  
Scale: 1:10

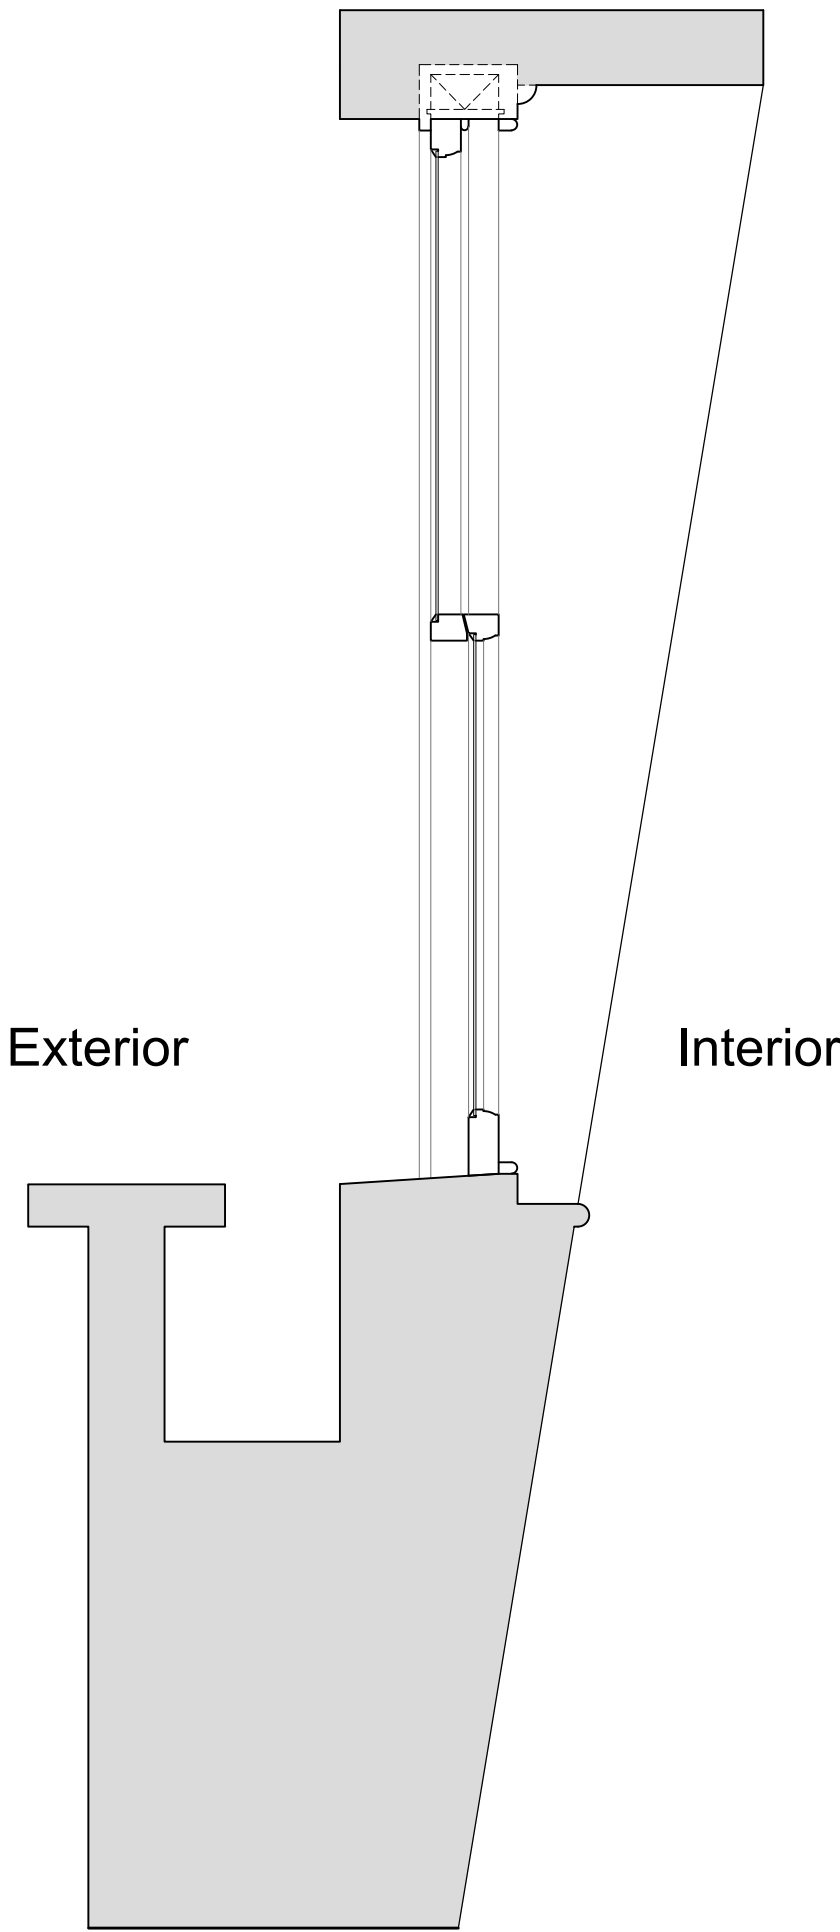

Plan Section B-B  
Scale: 1:10

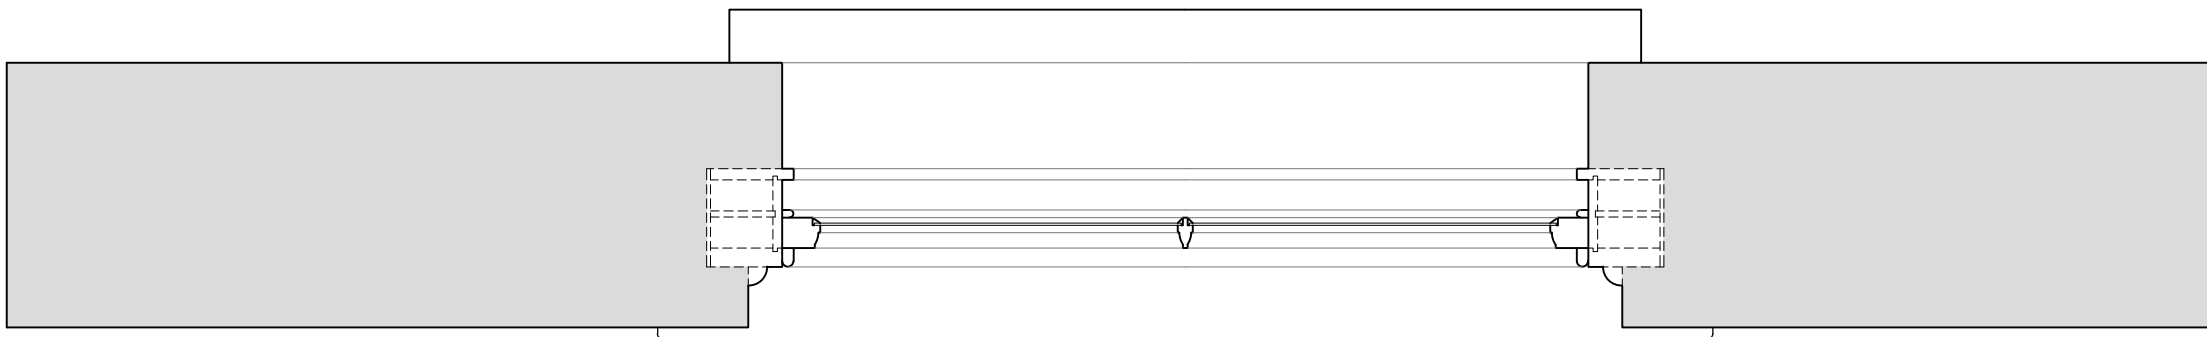

Revision	Date	Amendment
1.0	09-04-2021	Issued for listed building consent P&B application

Do not reproduce this drawing without written permission  
All dimensions are in millimetres unless stated otherwise

Drawing Not For Construction

HS2

High Speed (HS2) Limited  
1st-3rd Floor  
The Podium  
1 Eversholt Street  
London NW1 2DN

COSTAIN SKANSKA


Costain Skanska Joint Venture  
3rd Floor  
Addison Lee Compound  
Granby Terrace  
London NW1 3SA

Site Address: 261C Hampstead Road, London NW1		
Drawing Title: Third Floor - Bedroom Rear: EXISTING Window Joinery Details - Sheet 1 of 3		
Surveyed by: AP & PB	Drawn by: PB	Checked by: OB
Presentation Scale: as shown @ A1		Revision: 1.0
Date: 12-02-2020	Drawing No: WPI P066 NI - 261C HsR-EX-TF-J-04	




Internal Room Elevation with Secondary Glazing Installed

Scale: 1:10

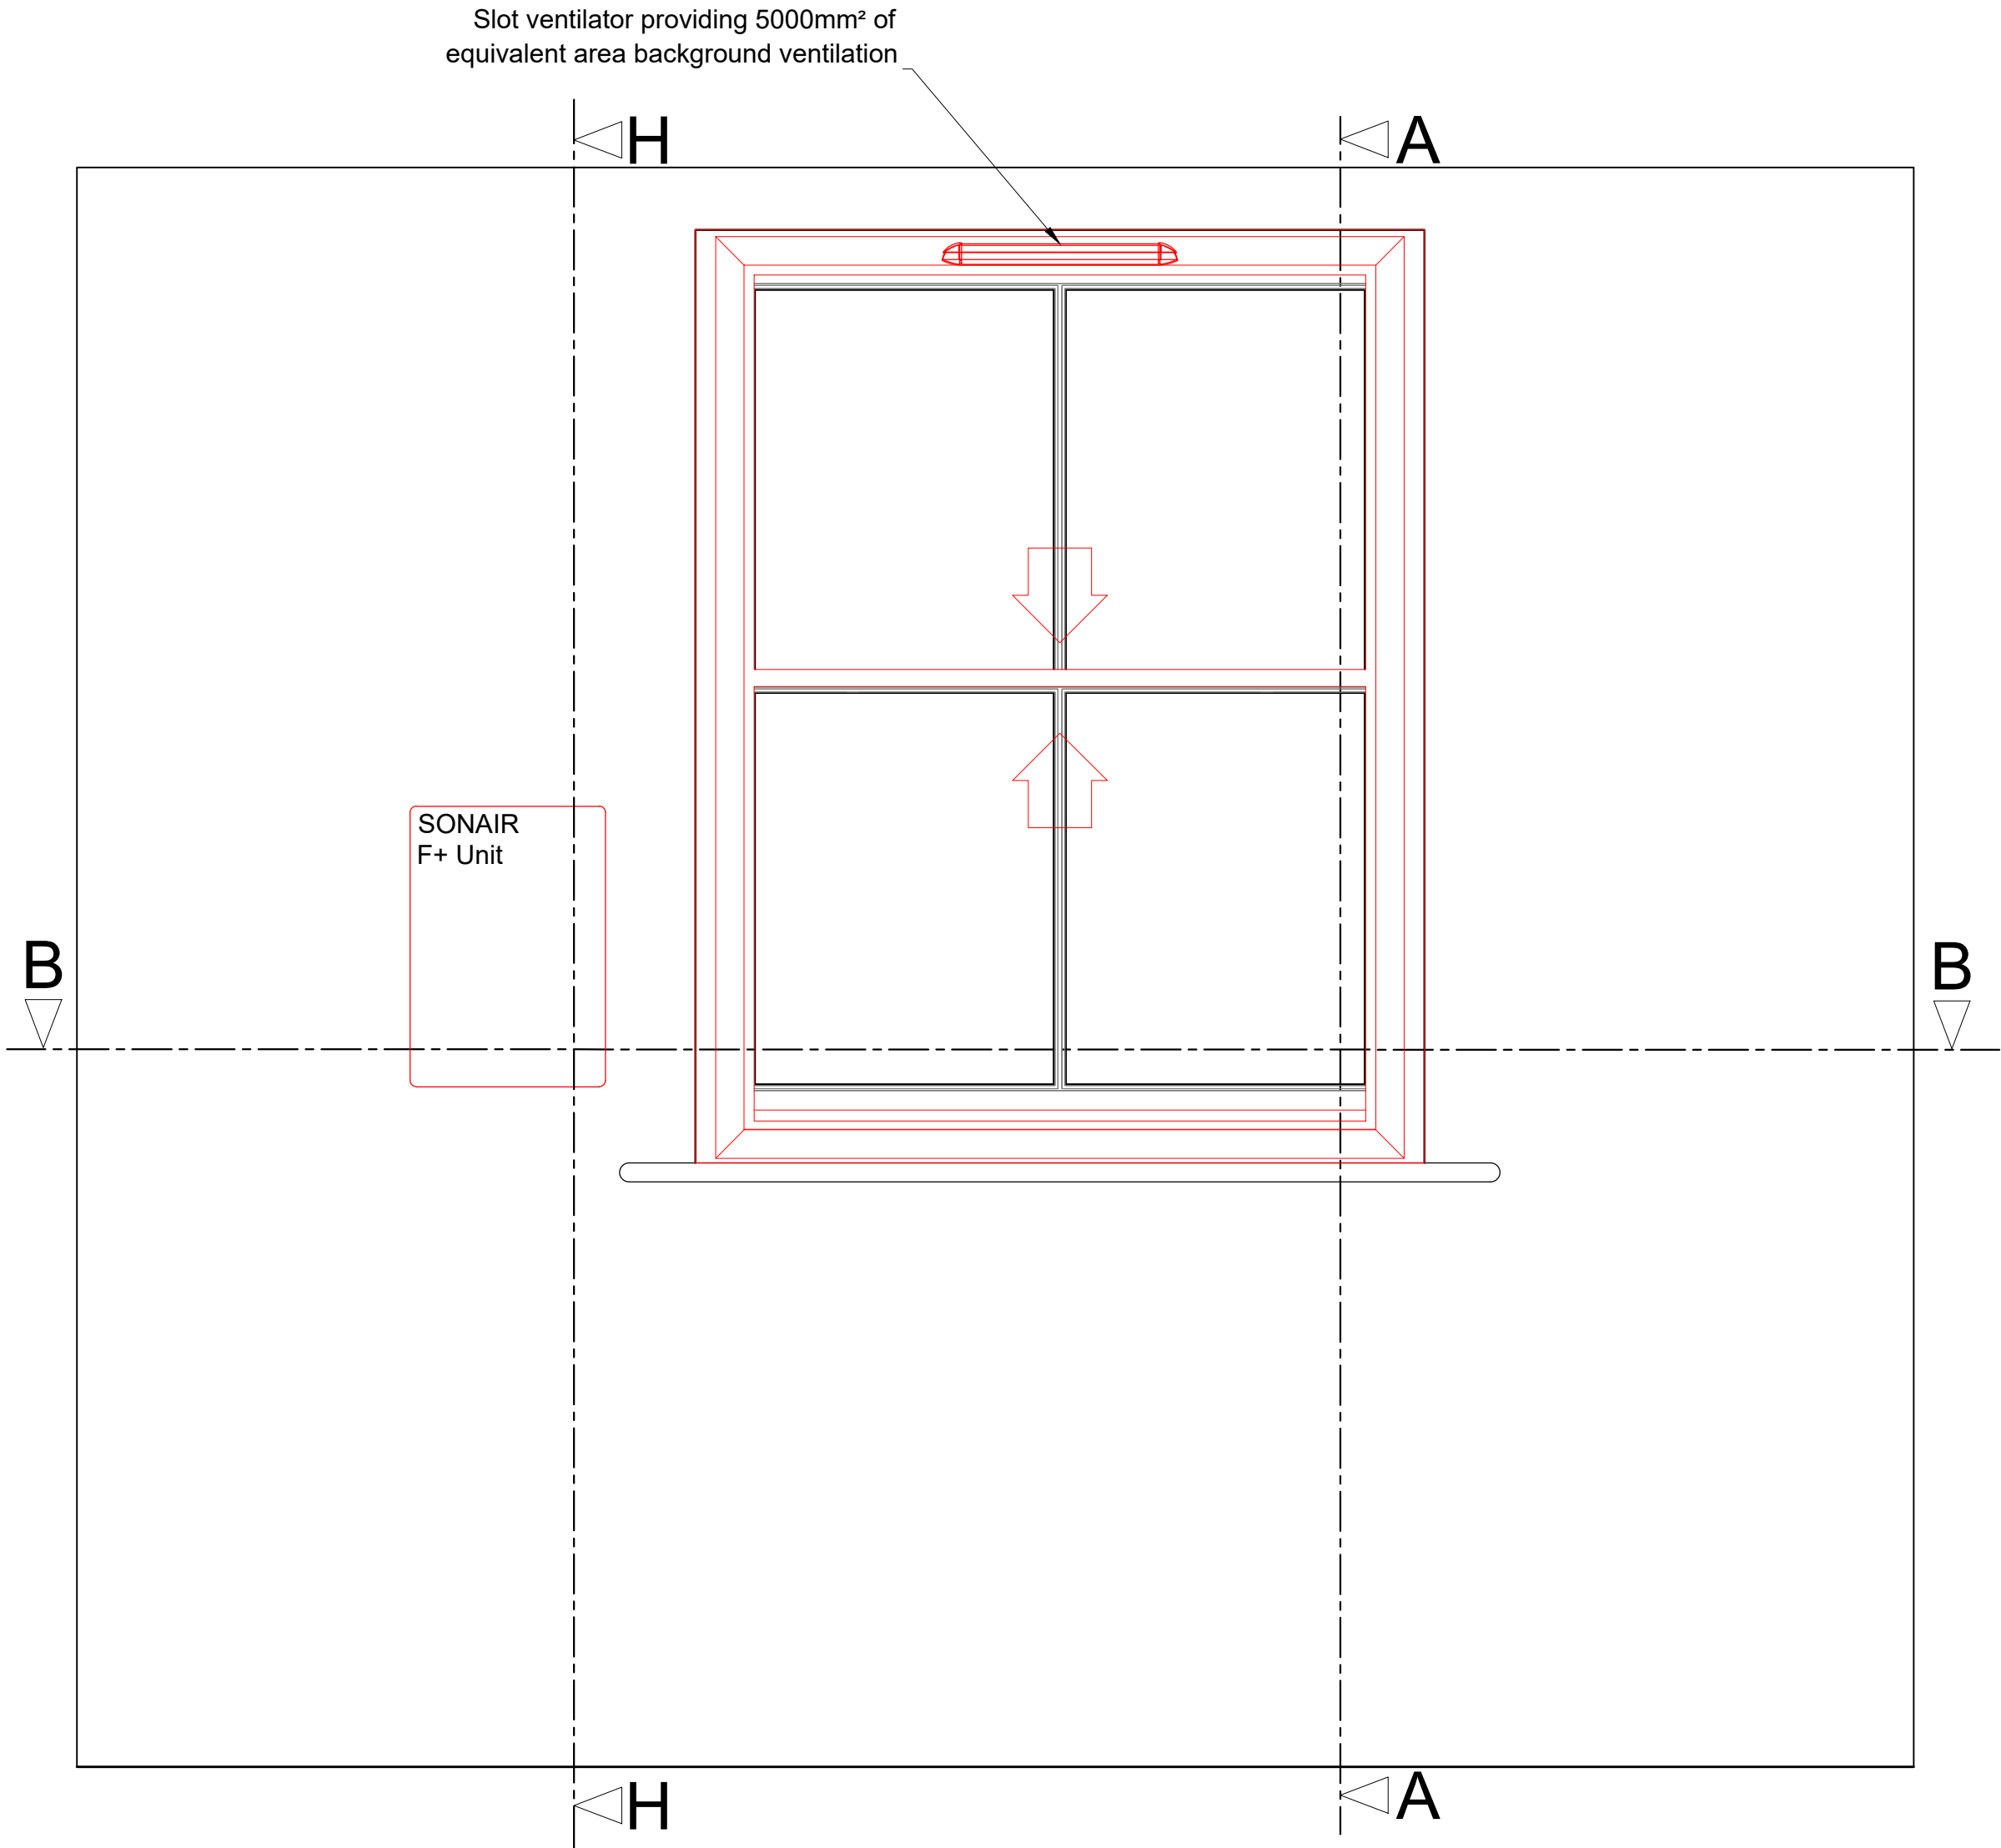


Plan Section B-B with Secondary Glazing Installed

Scale: 1:10

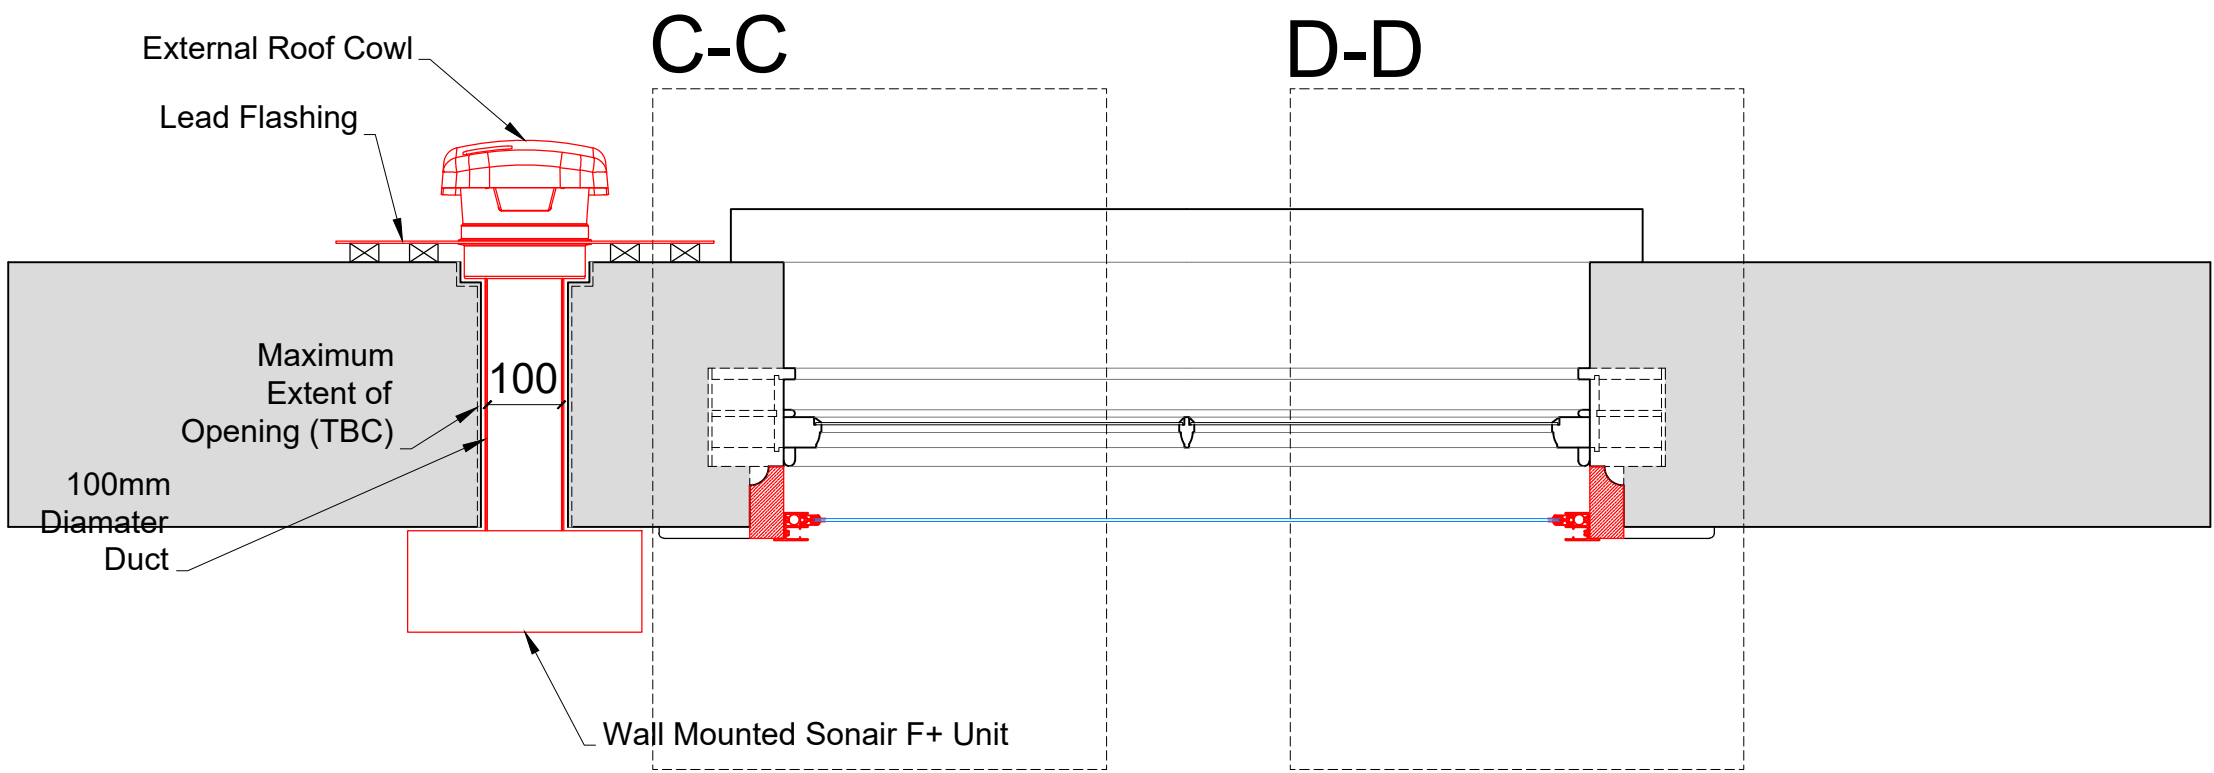


Section A-A through External Wall with Secondary Glazing Installed

Scale: 1:10

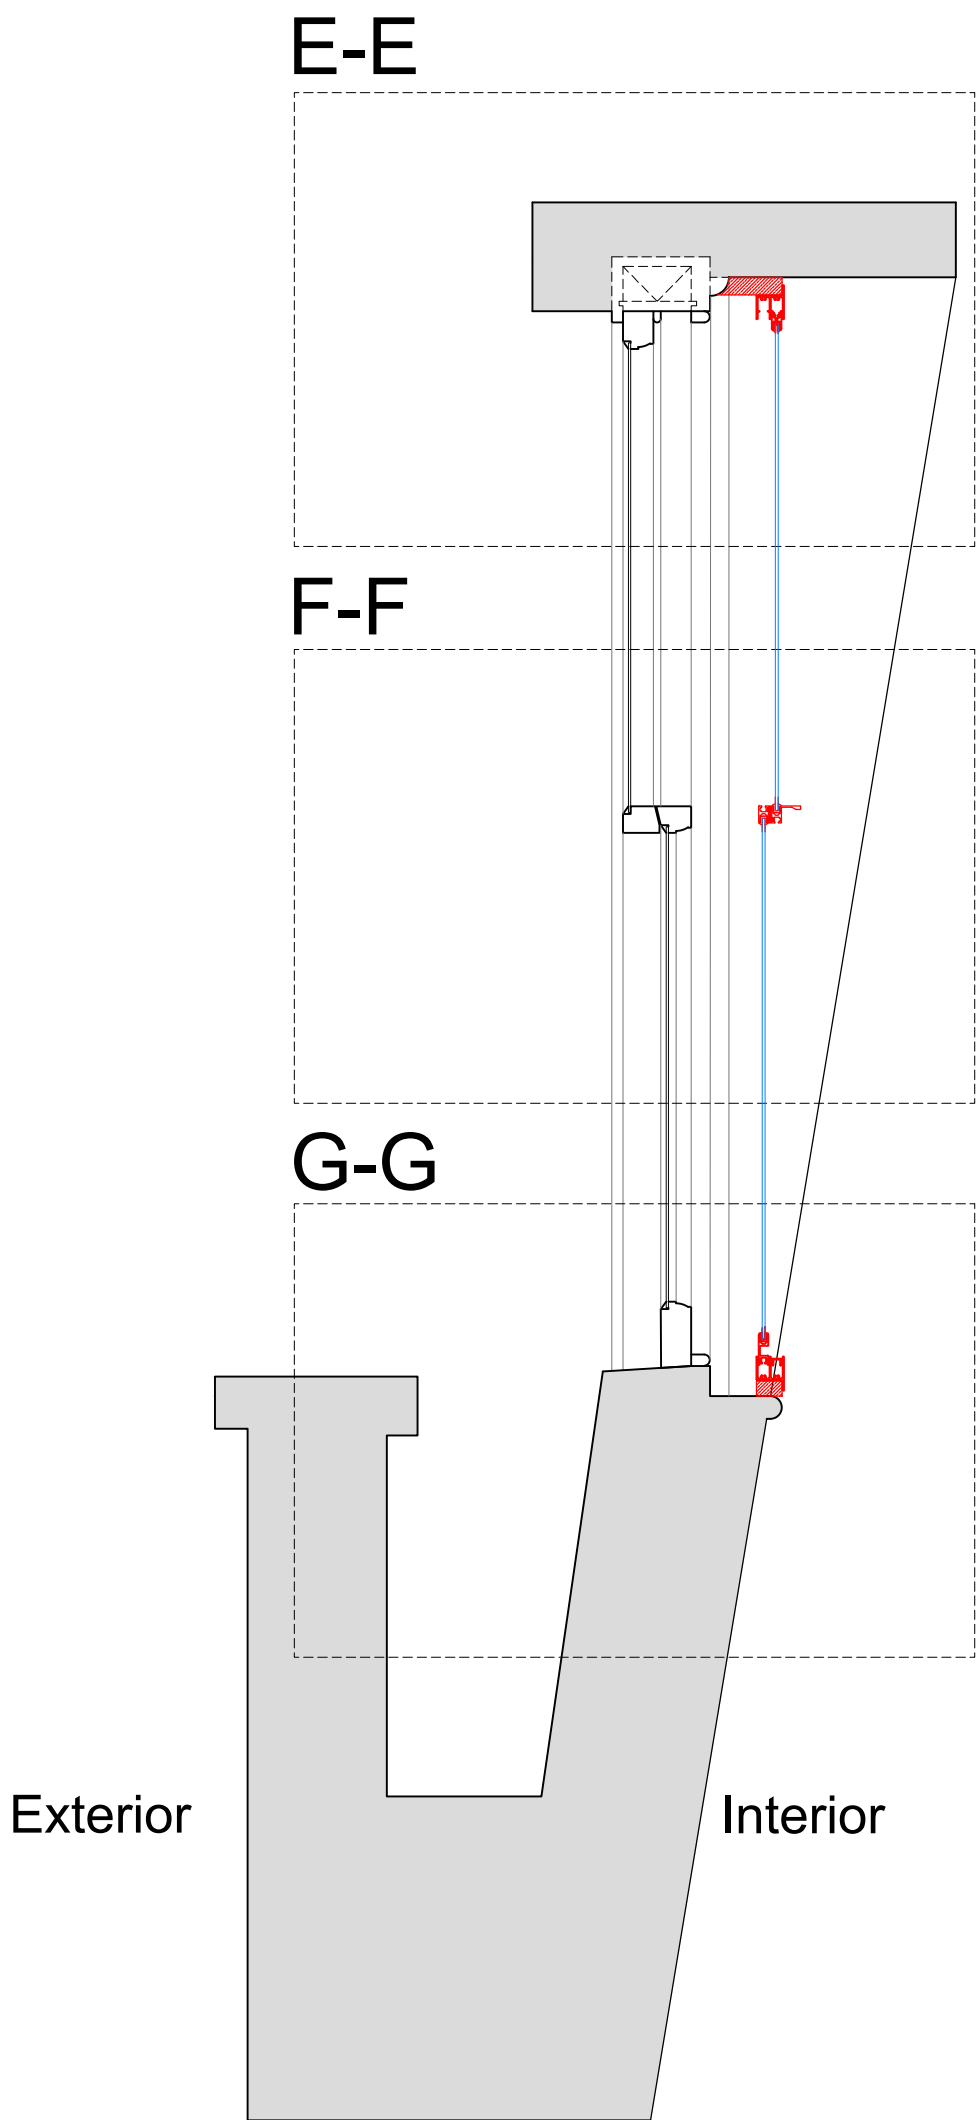


Section H-H through External Wall with Mechanical Ventilation Installed

Scale: 1:10

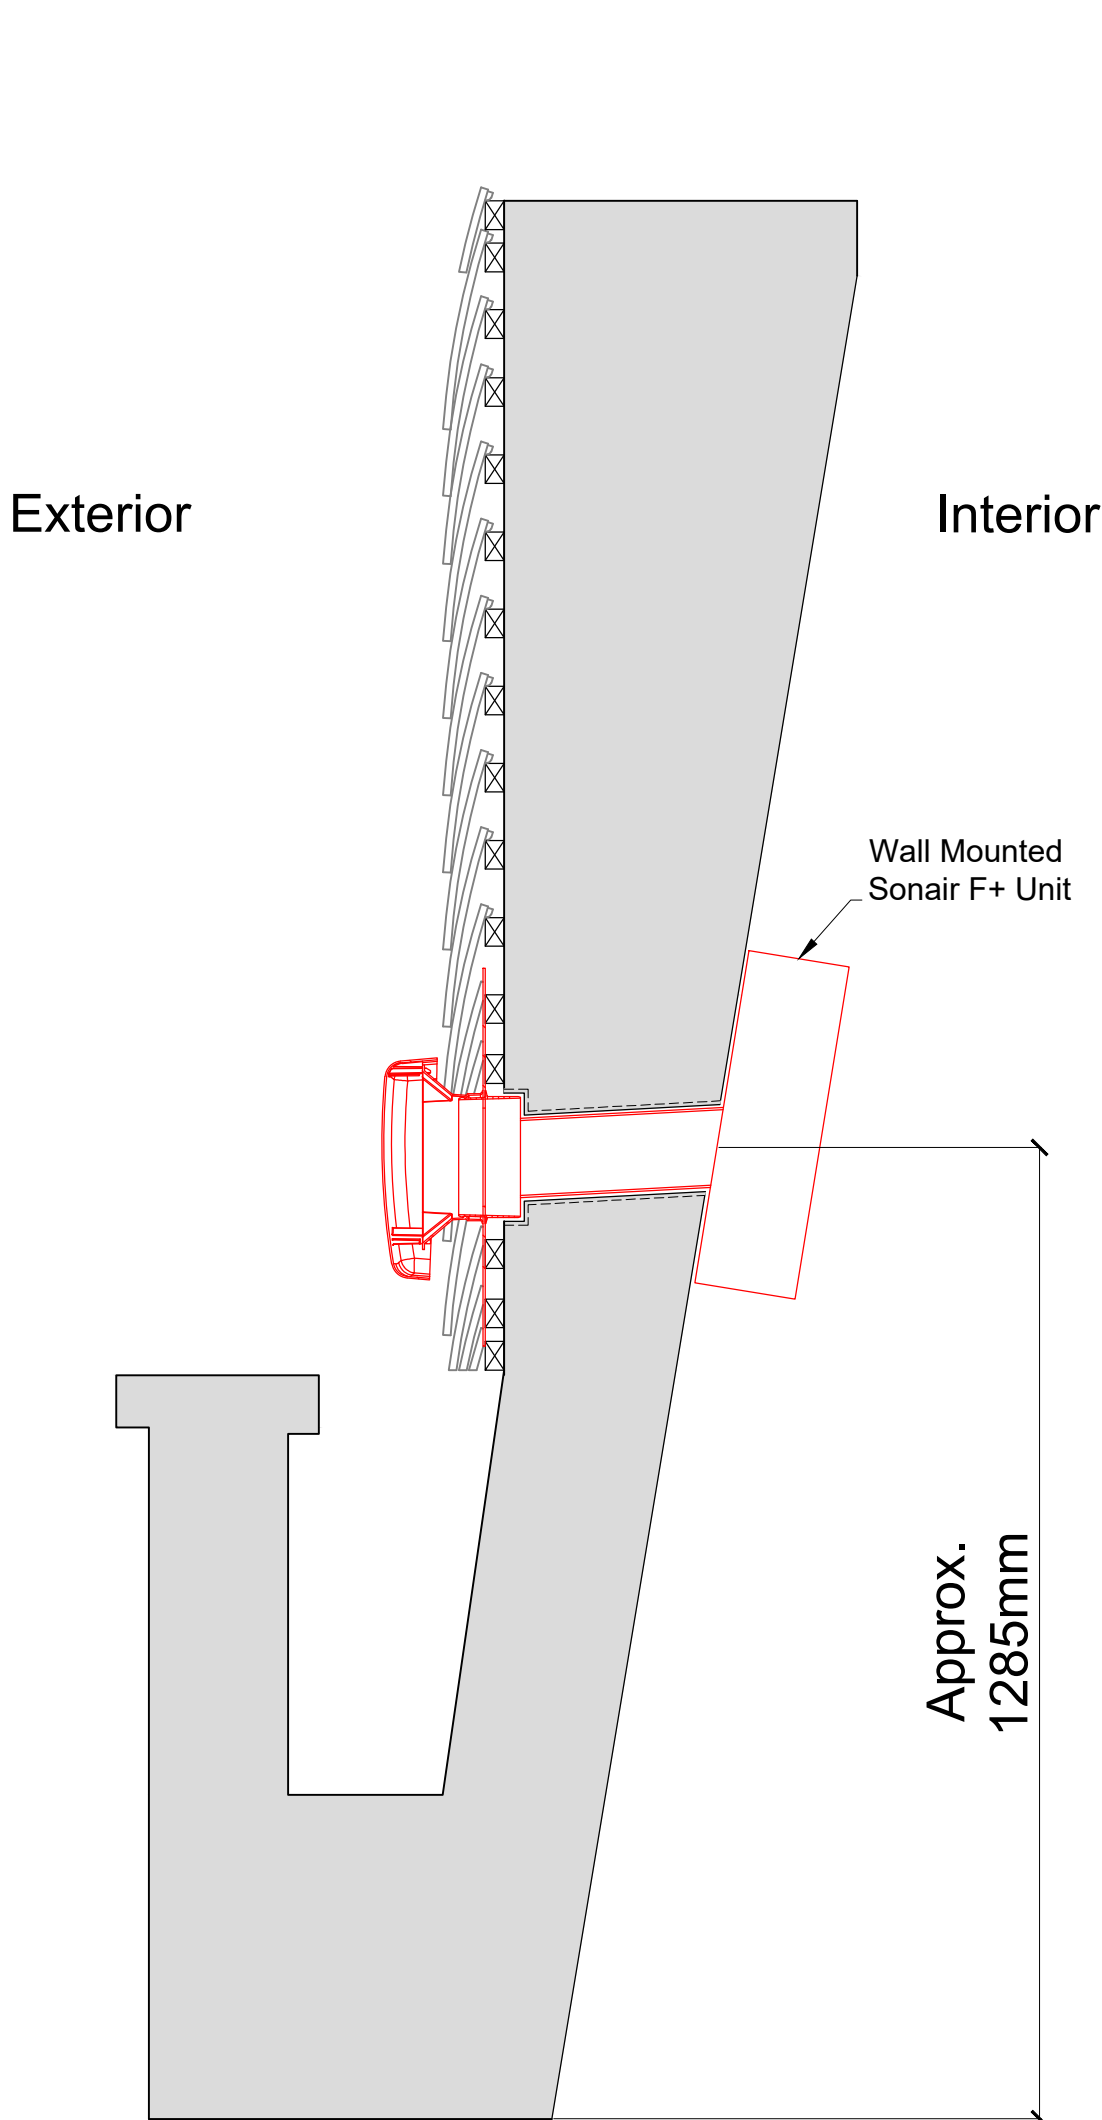

Detail of Sonair Unit

Scale: 1:5

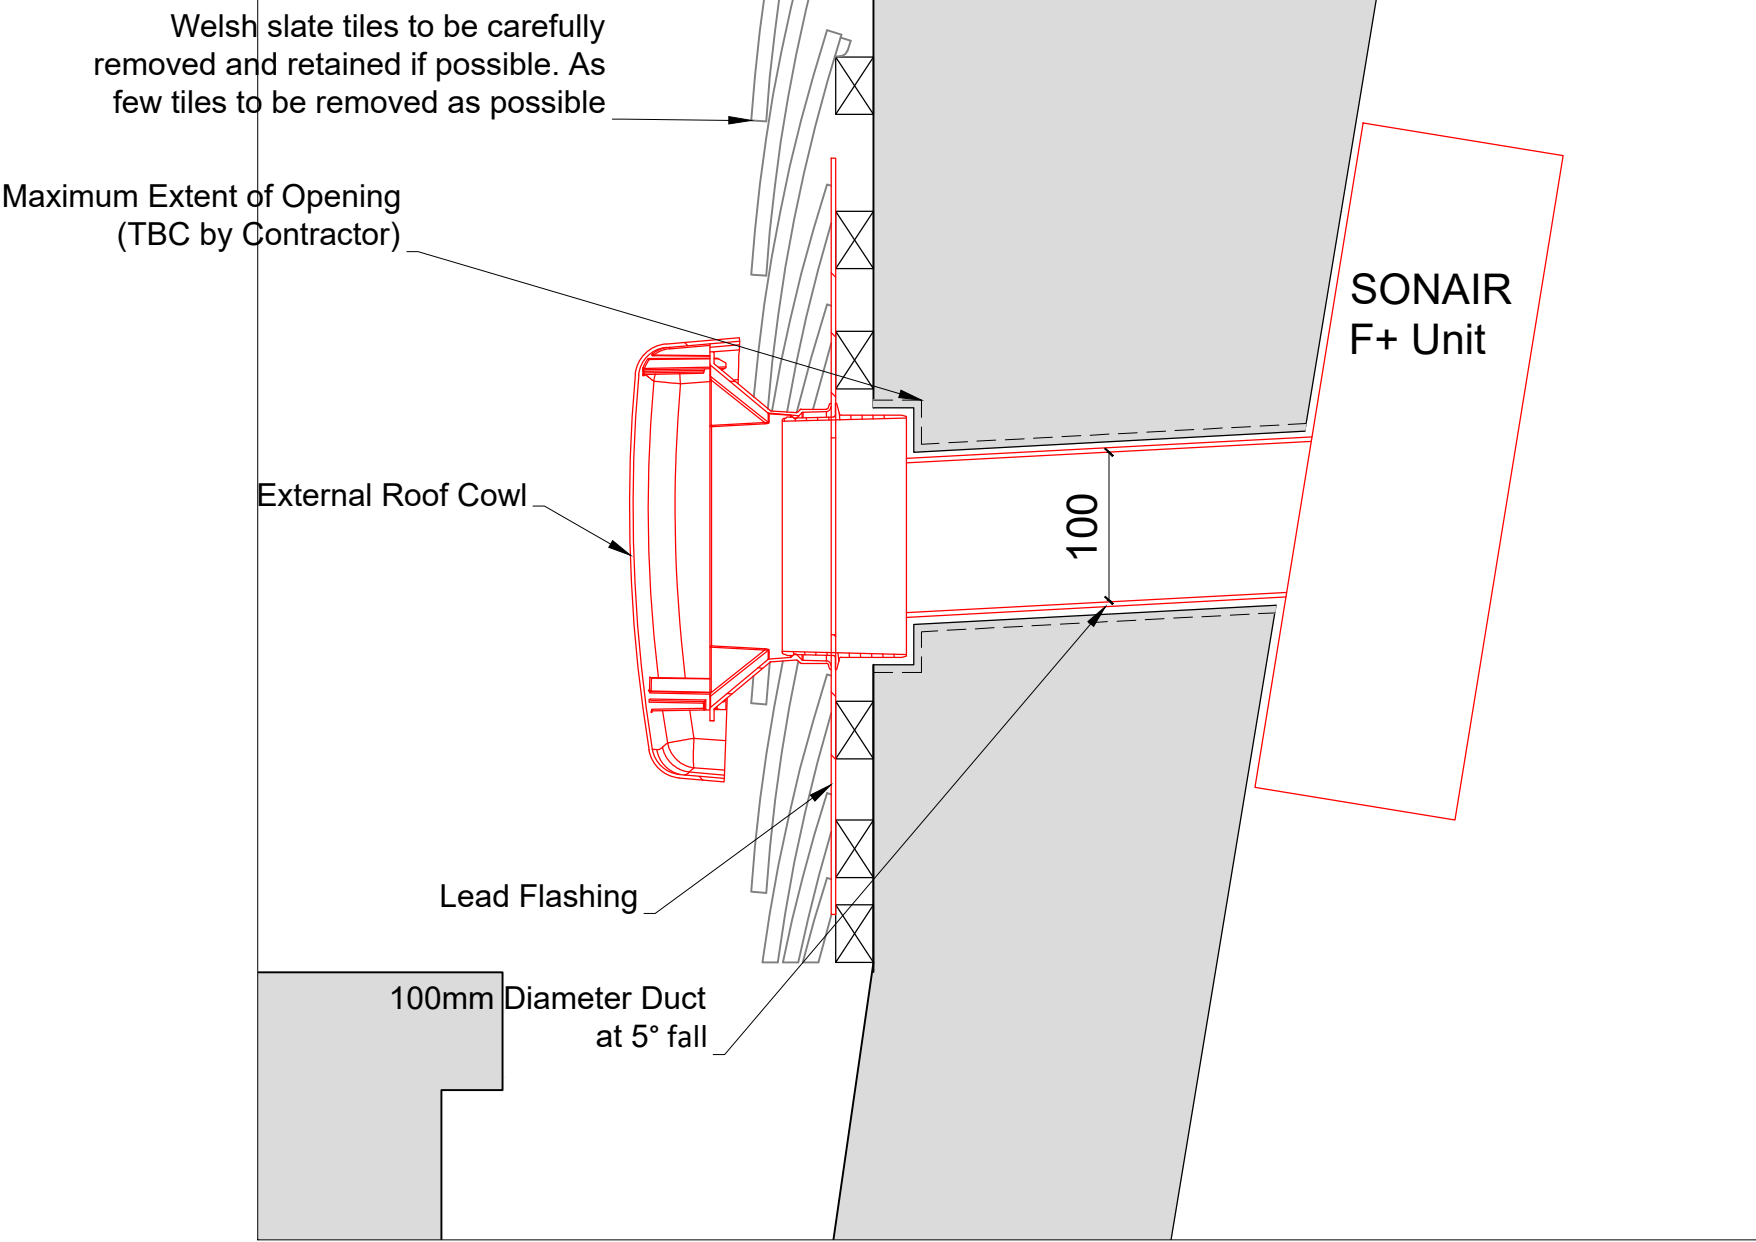

SECONDARY GLAZING SHOWN IN RED FOR VISUAL CLARITY ONLY

Revision	Date	Amendment
1.0	09-04-2021	Issued for listed building consent PBApplication

Do not reproduce this drawing without written permission

All dimensions are in millimetres unless stated otherwise

Drawing Not For Construction

HS2

High Speed (HS2) Limited  
1st-3rd Floor  
The Podium  
1 Eversholt Street  
London NW1 3SA


COSTAIN SKANSKA

Costain Skanska Joint Venture  
3rd Floor  
Addison Lee Compound  
Granby Terrace  
London NW1 3SA


Site Address: 261C Hampstead Road, London NW1			
Drawing Title: Third Floor - Bedroom Rear: PROPOSED Secondary Glazing Details - Sheet 2 of 3			
Surveyed by: AP & PB	Drawn by: PB	Checked by: OB	Presentation Scale: as shown @ A1
Date: 12-02-2020	Drawing No: WPI P066 NI - 261C HsR-PR-TF-J-04.1	Revision: 1.0	




Section C-C  
Scale: 1:5 on A1

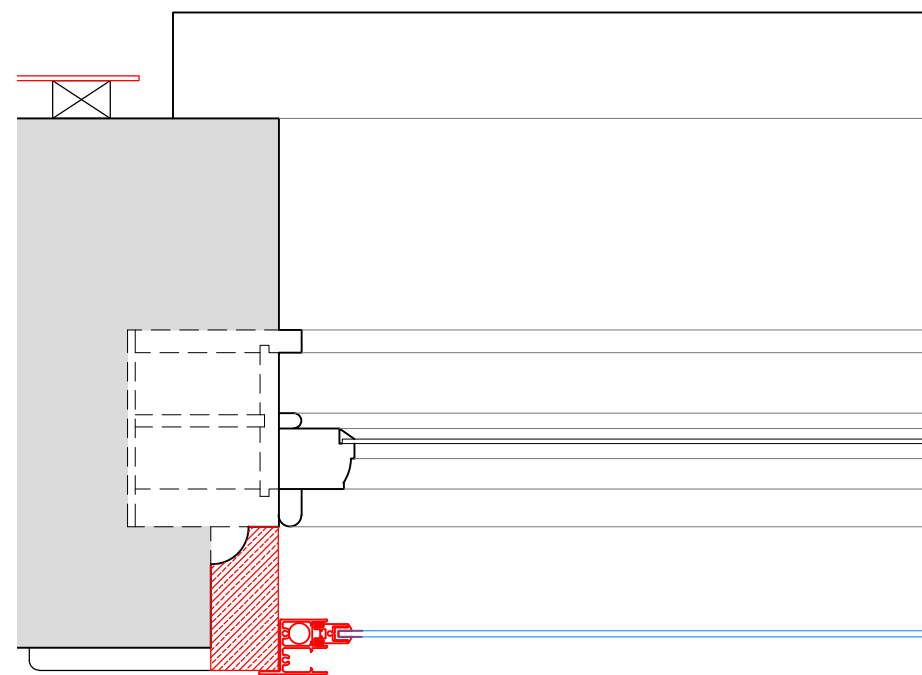


Section D-D  
Scale: 1:5 on A1

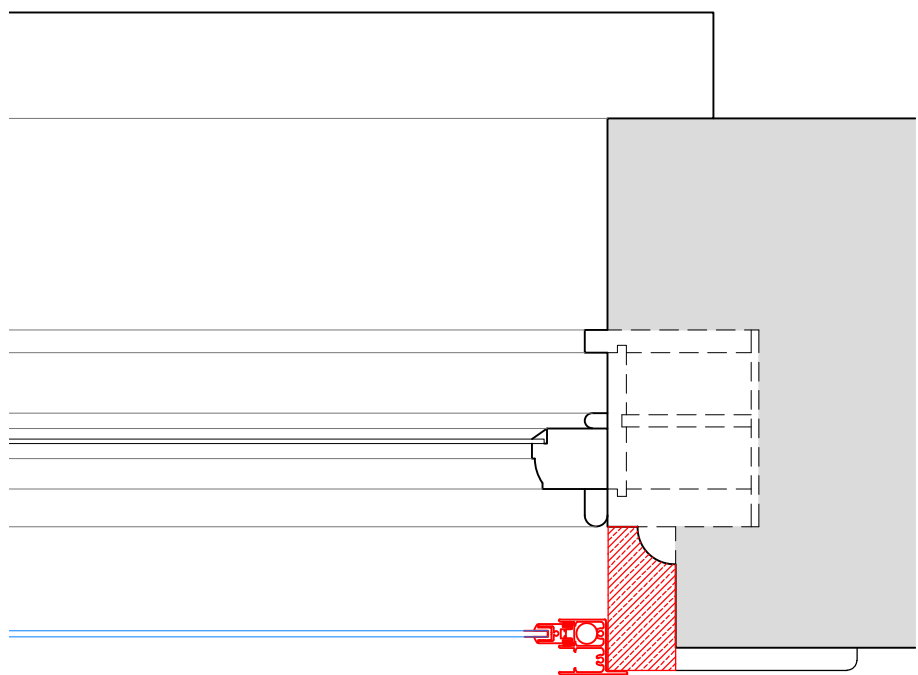


Section E-E  
Scale: 1:5 on A1

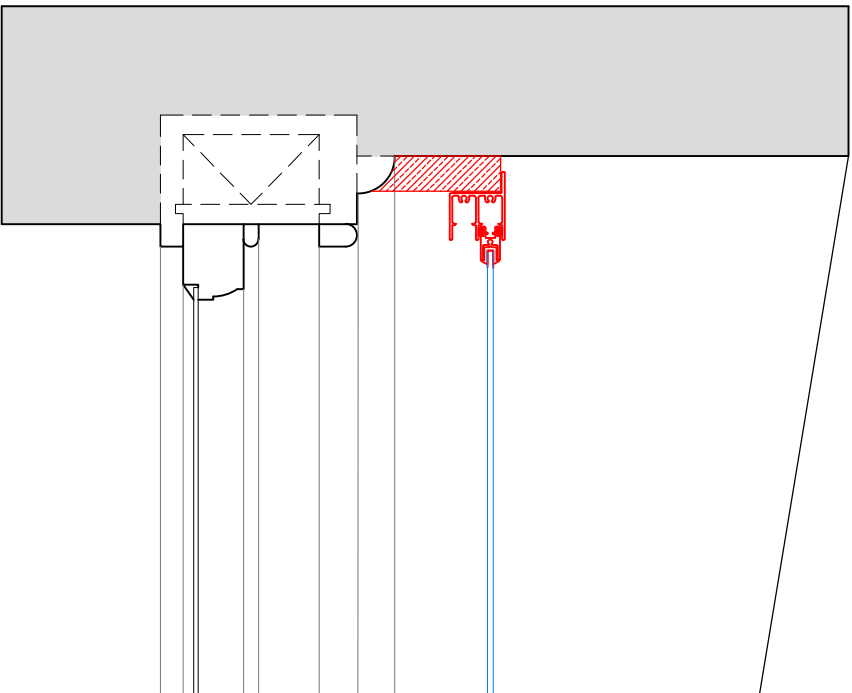

Section F-F  
Scale: 1:5 on A1

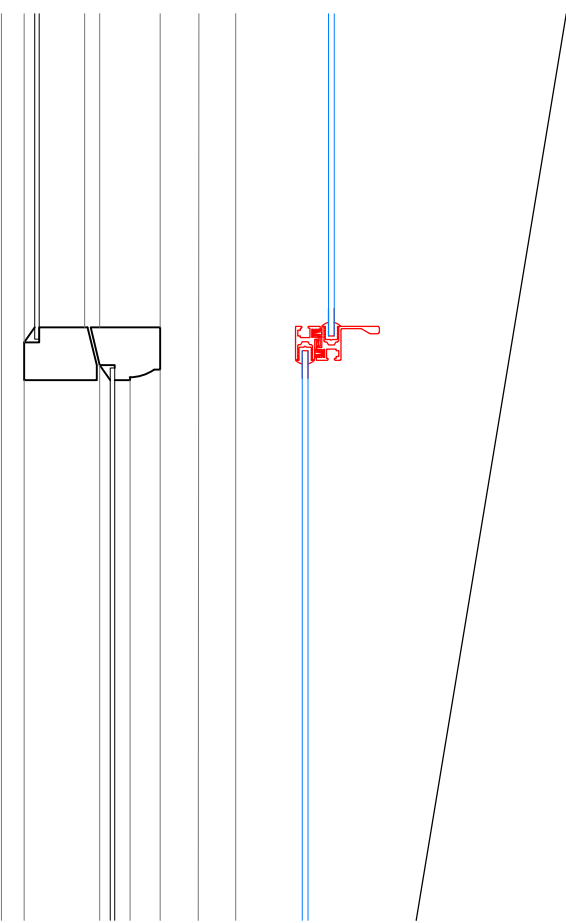

Section G-G  
Scale: 1:5 on A1

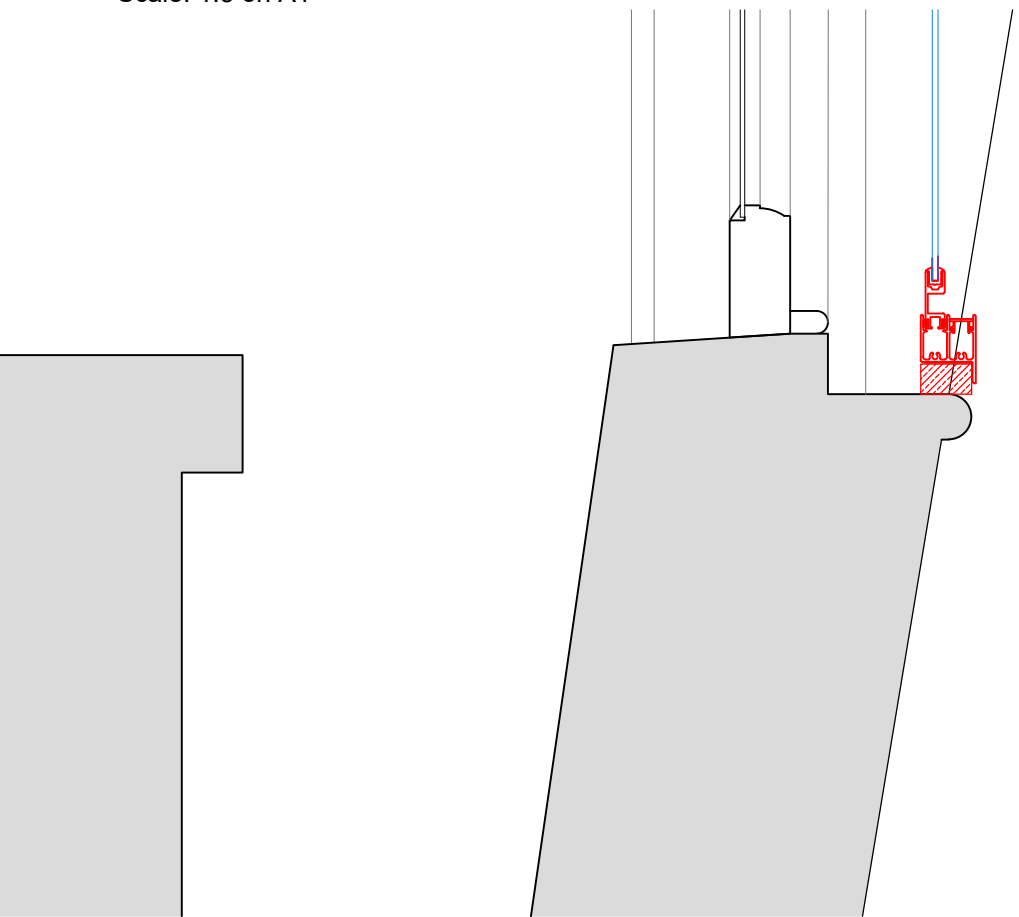

SECONDARY GLAZING SHOWN IN RED FOR VISUAL CLARITY ONLY

Revision	Date	Amendment
1.0	09-04-2021	Issued for listed building consent PBApplication

Do not reproduce this drawing without written permission  
All dimensions are in millimetres unless stated otherwise

Drawing Not For Construction

HS2


High Speed (HS2) Limited  
1st-3rd Floor  
The Podium  
1 Eversholt Street  
London NW1 2DN




Costain Skanska Joint Venture  
3rd Floor  
Addison Lee Compound  
Granby Terrace  
London NW1 3SA

Site Address: 261C Hampstead Road, London NW1		
Drawing Title: Third Floor - Bedroom Rear: PROPOSED Secondary Glazing Details - Sheet 3 of 3		
Surveyed by: AP & PB	Drawn by: PB	Checked by: OB
Presentation Scale: 1:5 @ A1		Revision: 1.0
Date: 12-02-2020	Drawing No: WPI P066 NI - 261C HsR-PR-TF-J-04.2	

Internal Room Elevation  
Scale: 1:10

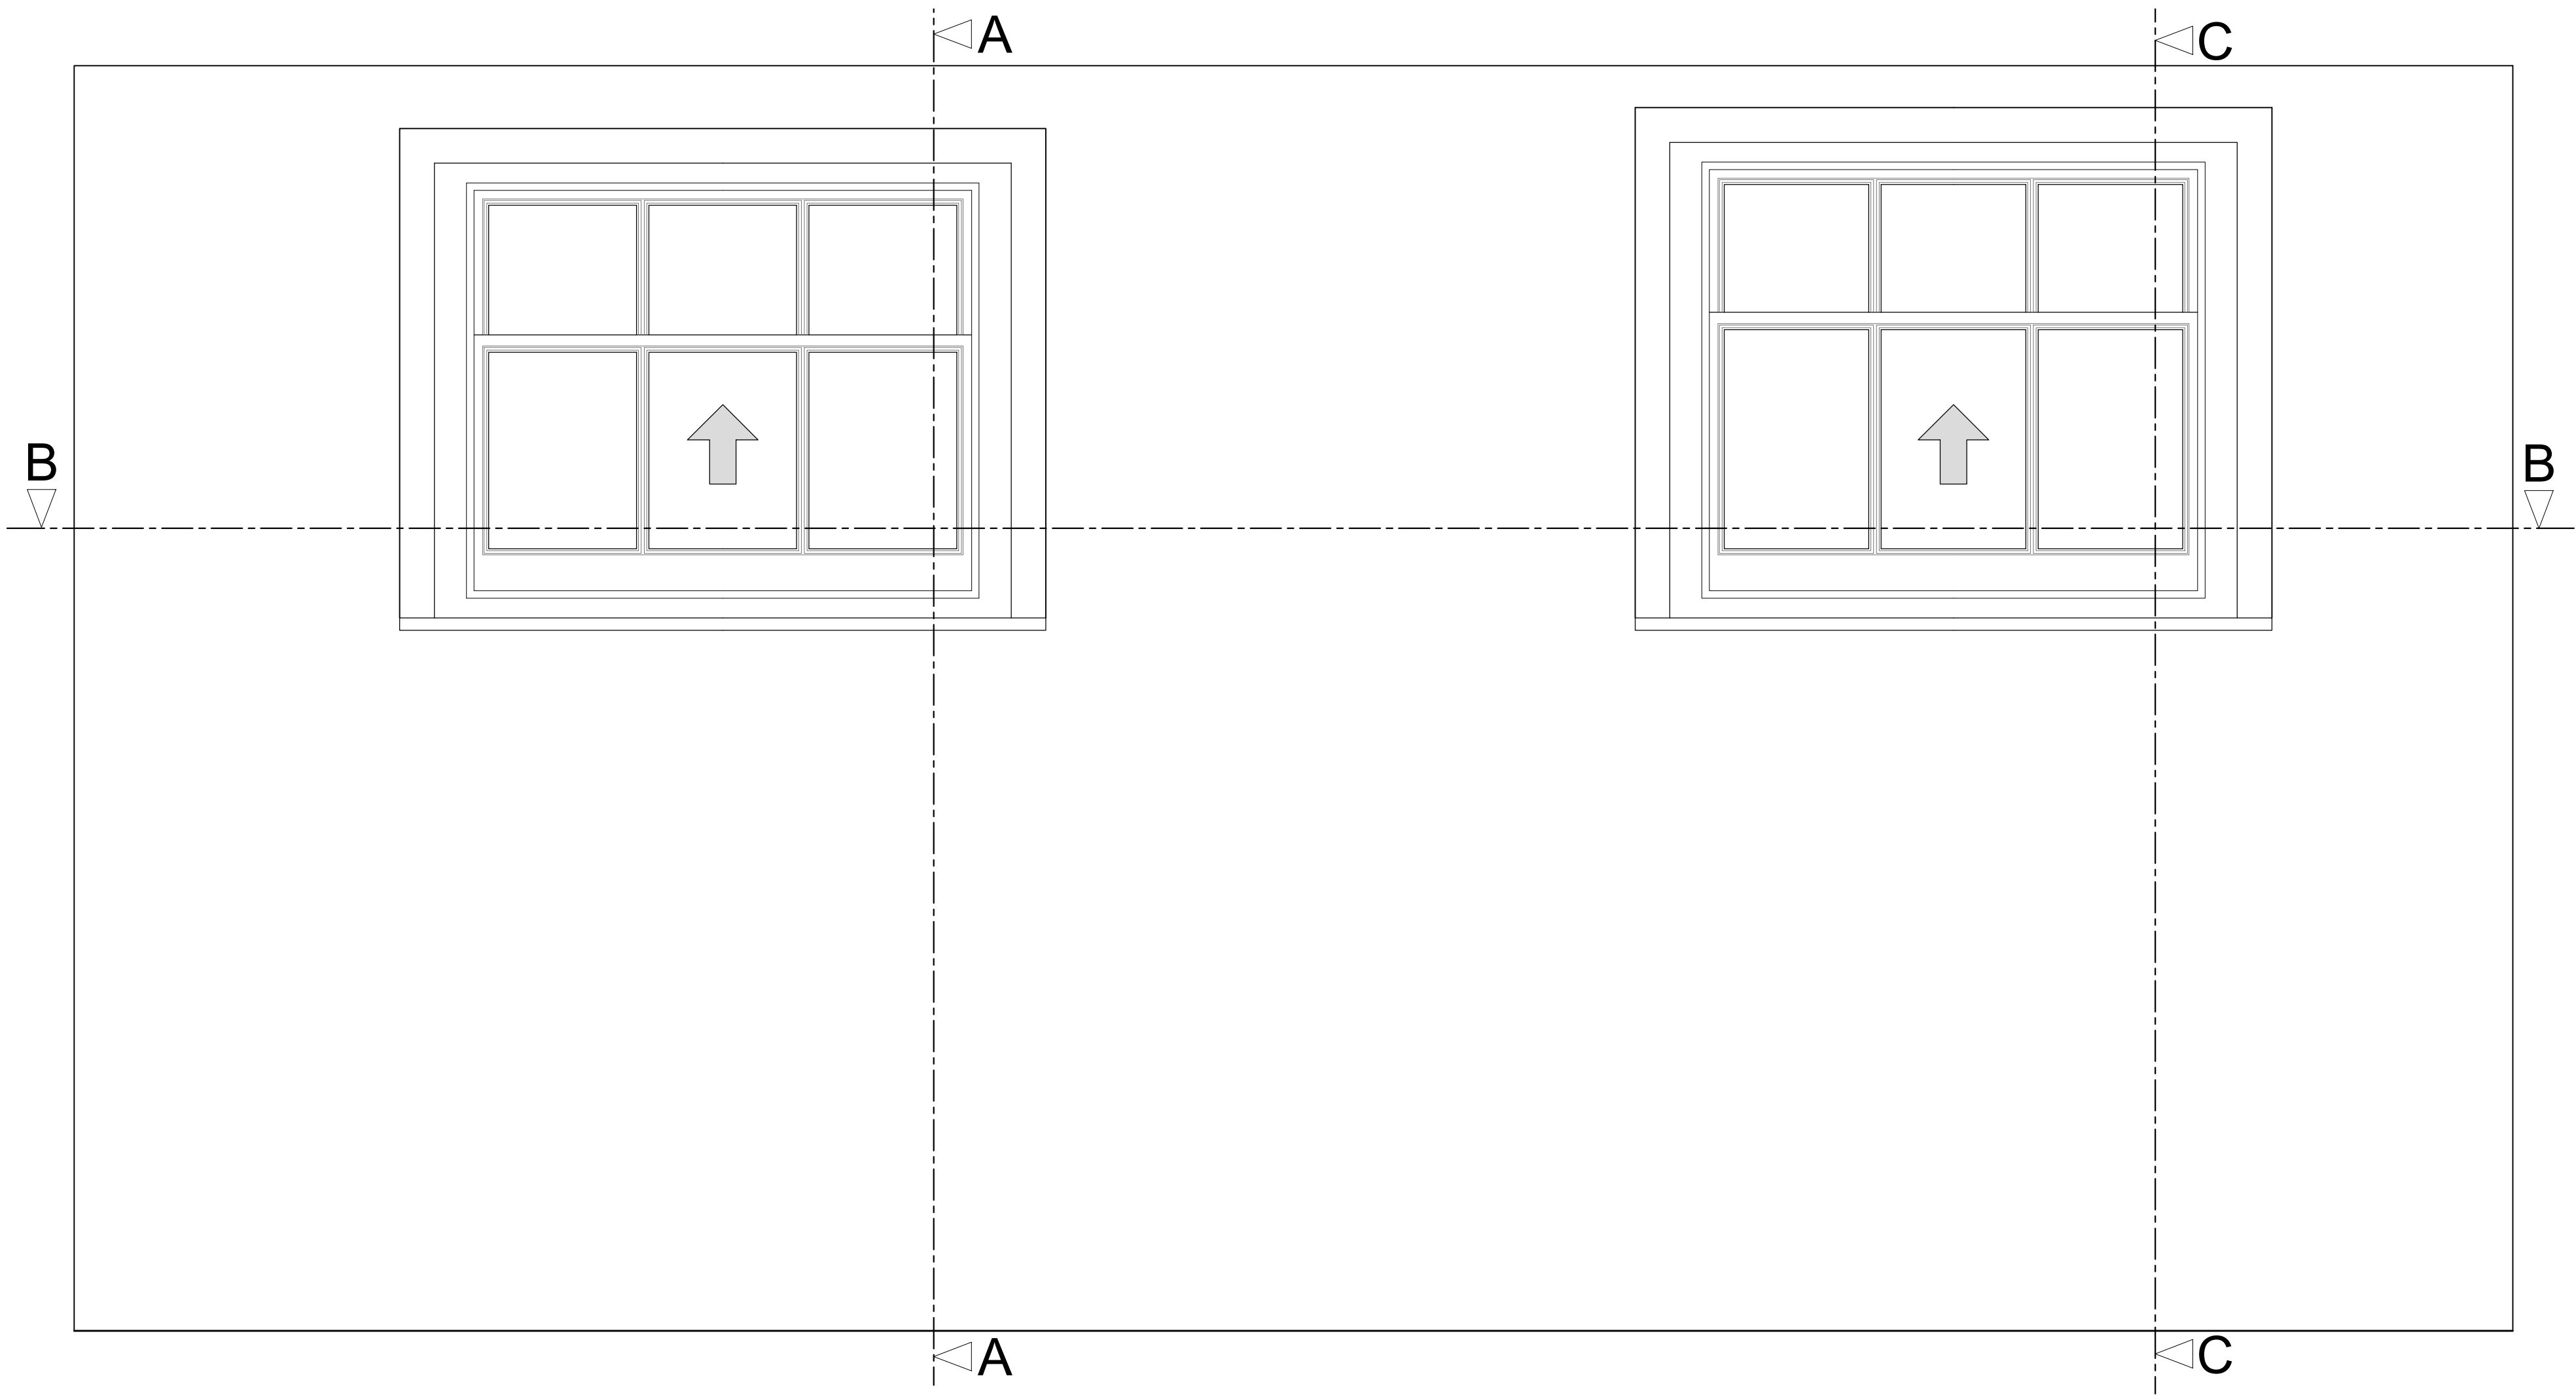


Section A-A through External Wall  
Scale: 1:10

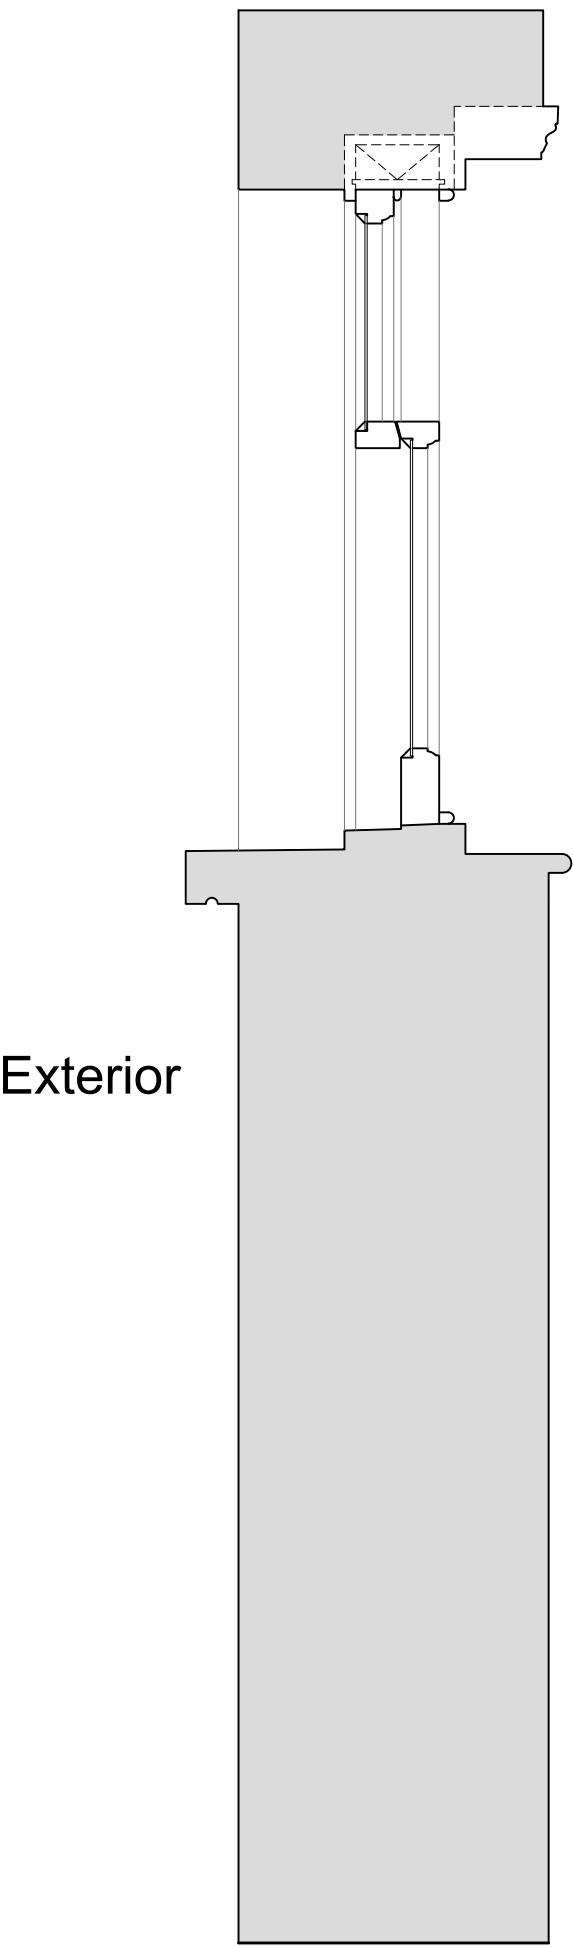

Exterior

Section C-C through External Wall  
Scale: 1:10

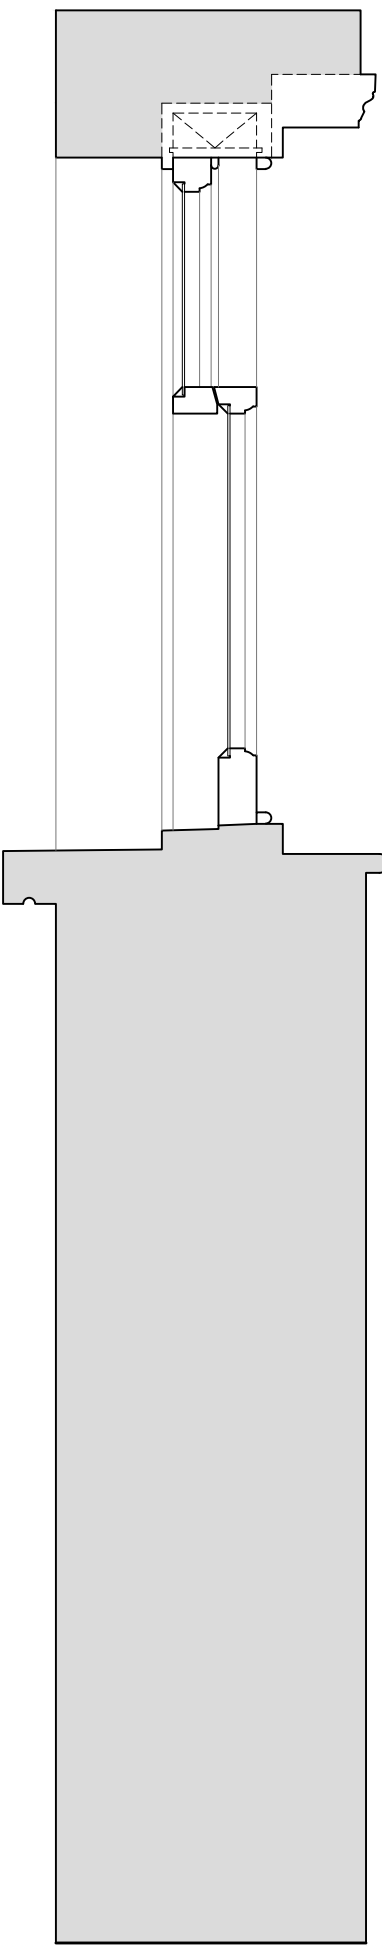

Interior

Exterior

Interior

Plan Section B-B  
Scale: 1:10



Revision	Date	Amendment
1.0	09-04-2021	Issued for listed building consent P&B application

Do not reproduce this drawing without written permission  
All dimensions are in millimetres unless stated otherwise

Drawing Not For Construction

HS2

High Speed (HS2) Limited  
1st-3rd Floor  
The Podium  
1 Eversholt Street  
London NW1 2DN


COSTAIN SKANSKA

Costain Skanska Joint Venture  
3rd Floor  
Addison Lee Compound  
Granby Terrace  
London NW1 3SA

Site Address: 261C Hampstead Road, London NW1			
Drawing Title: Third Floor - Bedroom: EXISTING Window Joinery Details - Sheet 1 of 3			
Surveyed by: AP & PB	Drawn by: PB	Checked by: OB	Presentation Scale: as shown @ A1
Date: 12-02-2020	Drawing No: WPI P066 NI - 261C HsR-EX-TF-J-05	Revision: 1.0	


Internal Room Elevation with Secondary Glazing Installed

Scale: 1:10

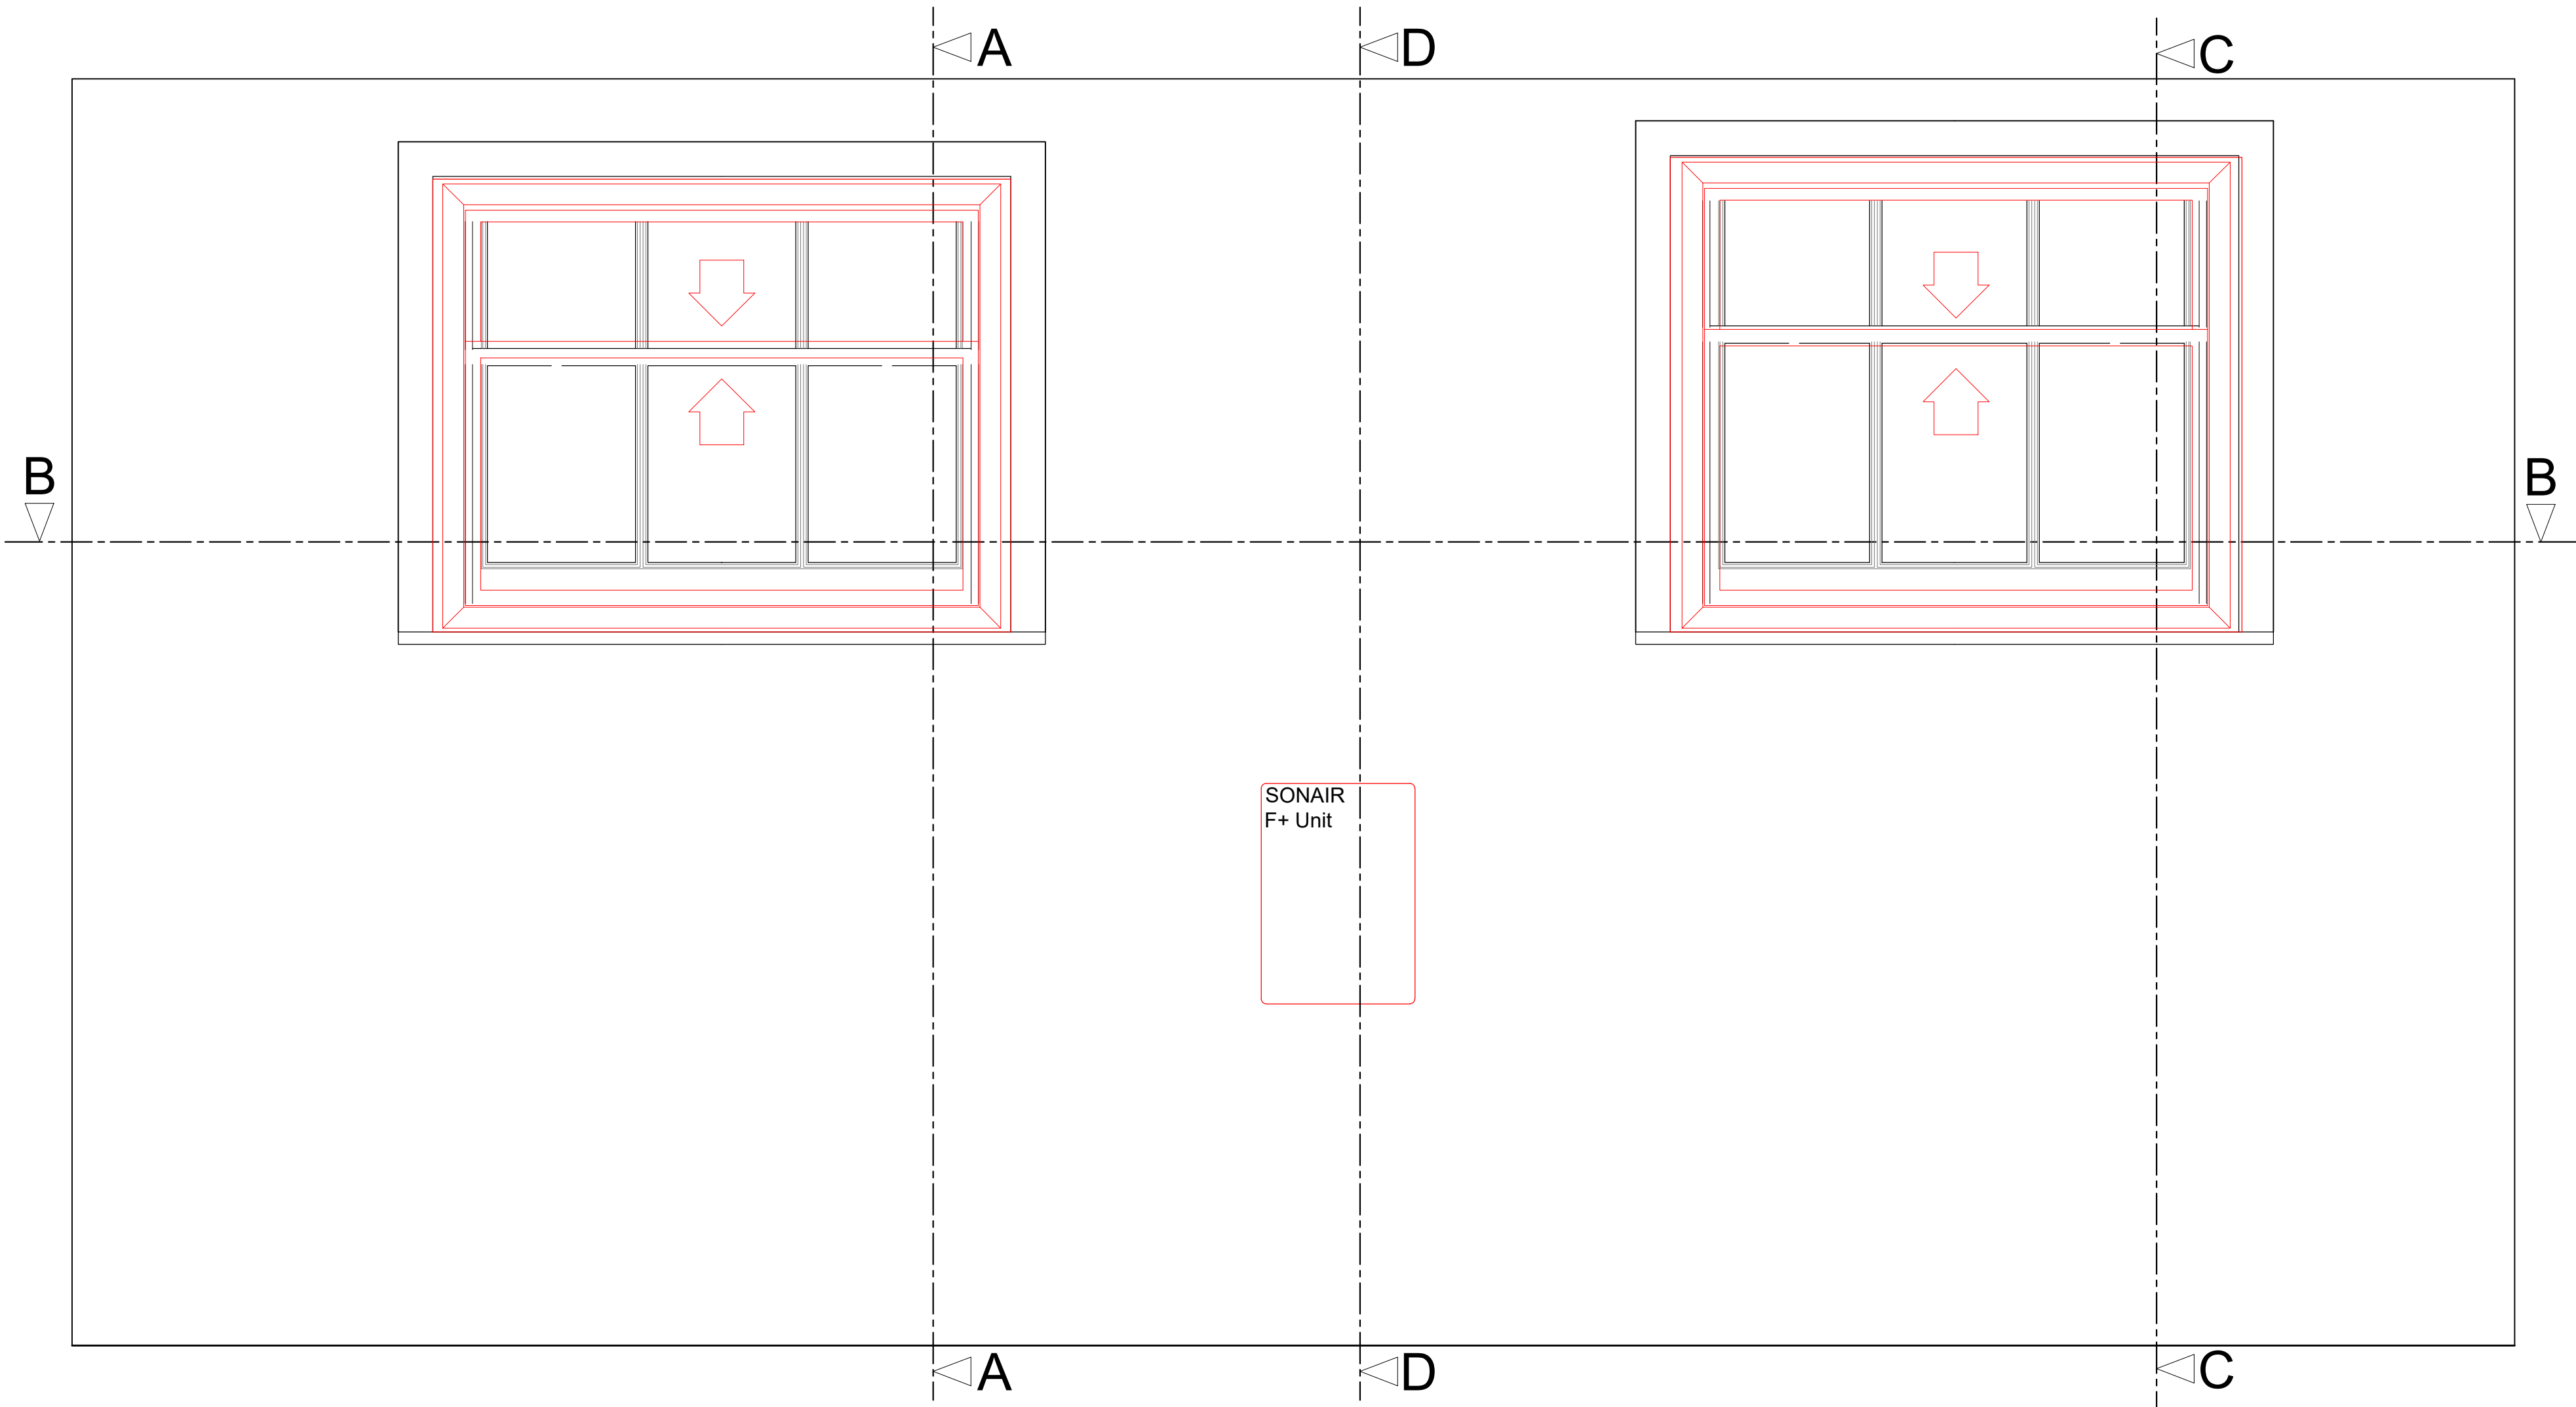


Section A-A through External Wall with Secondary Glazing Installed

Scale: 1:10

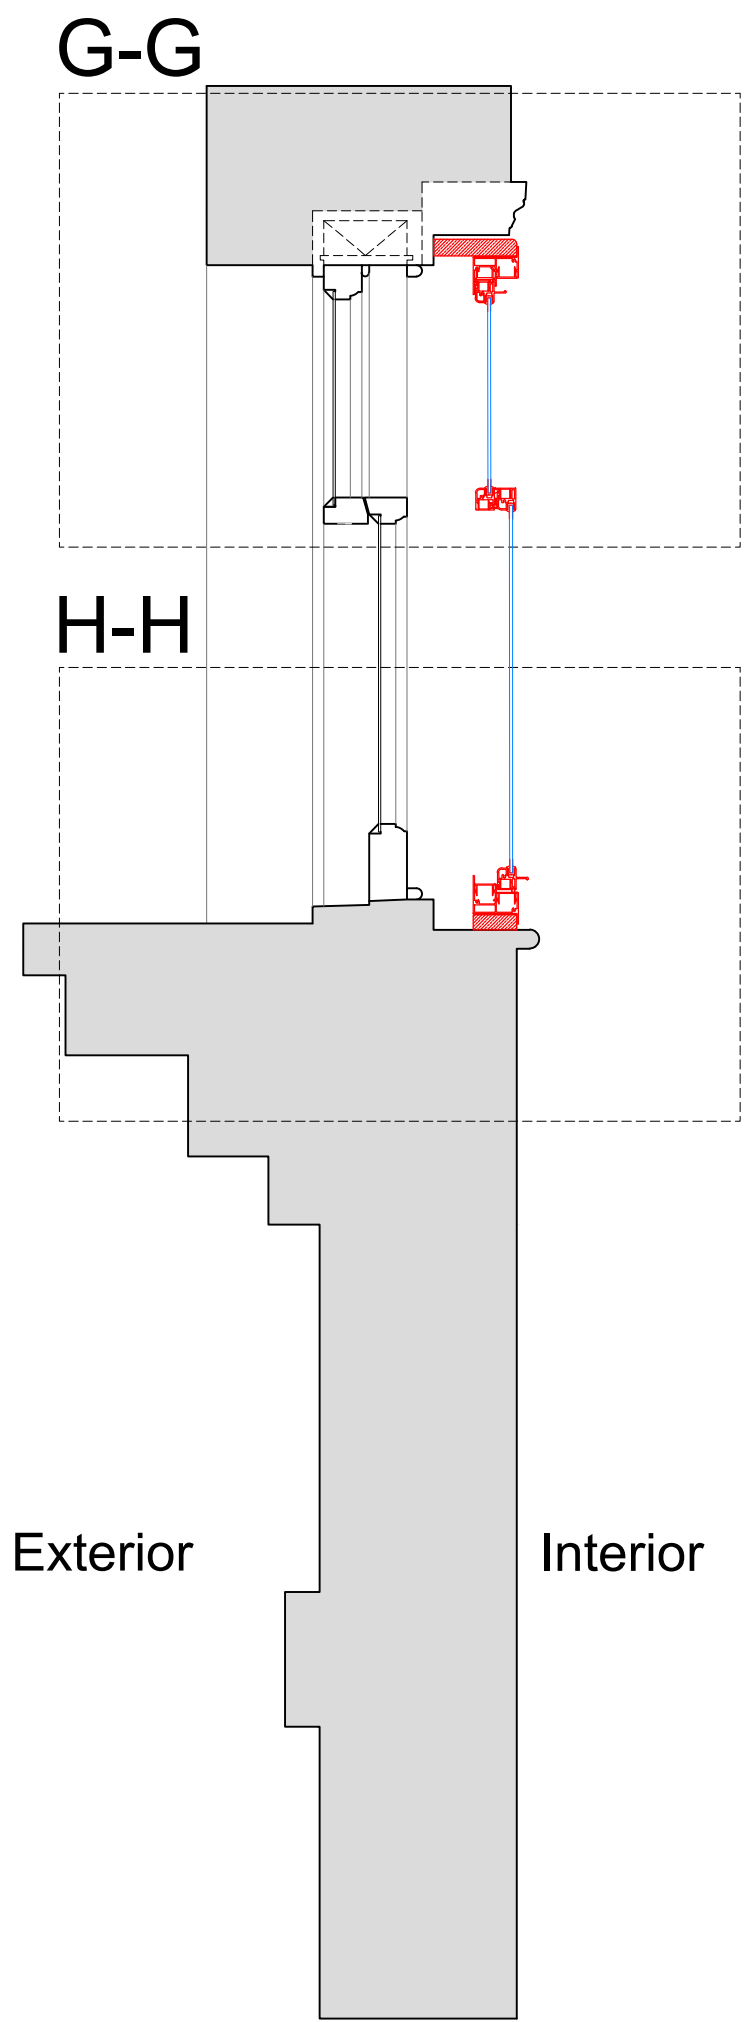


Section C-C through External Wall with Secondary Glazing Installed

Scale: 1:10

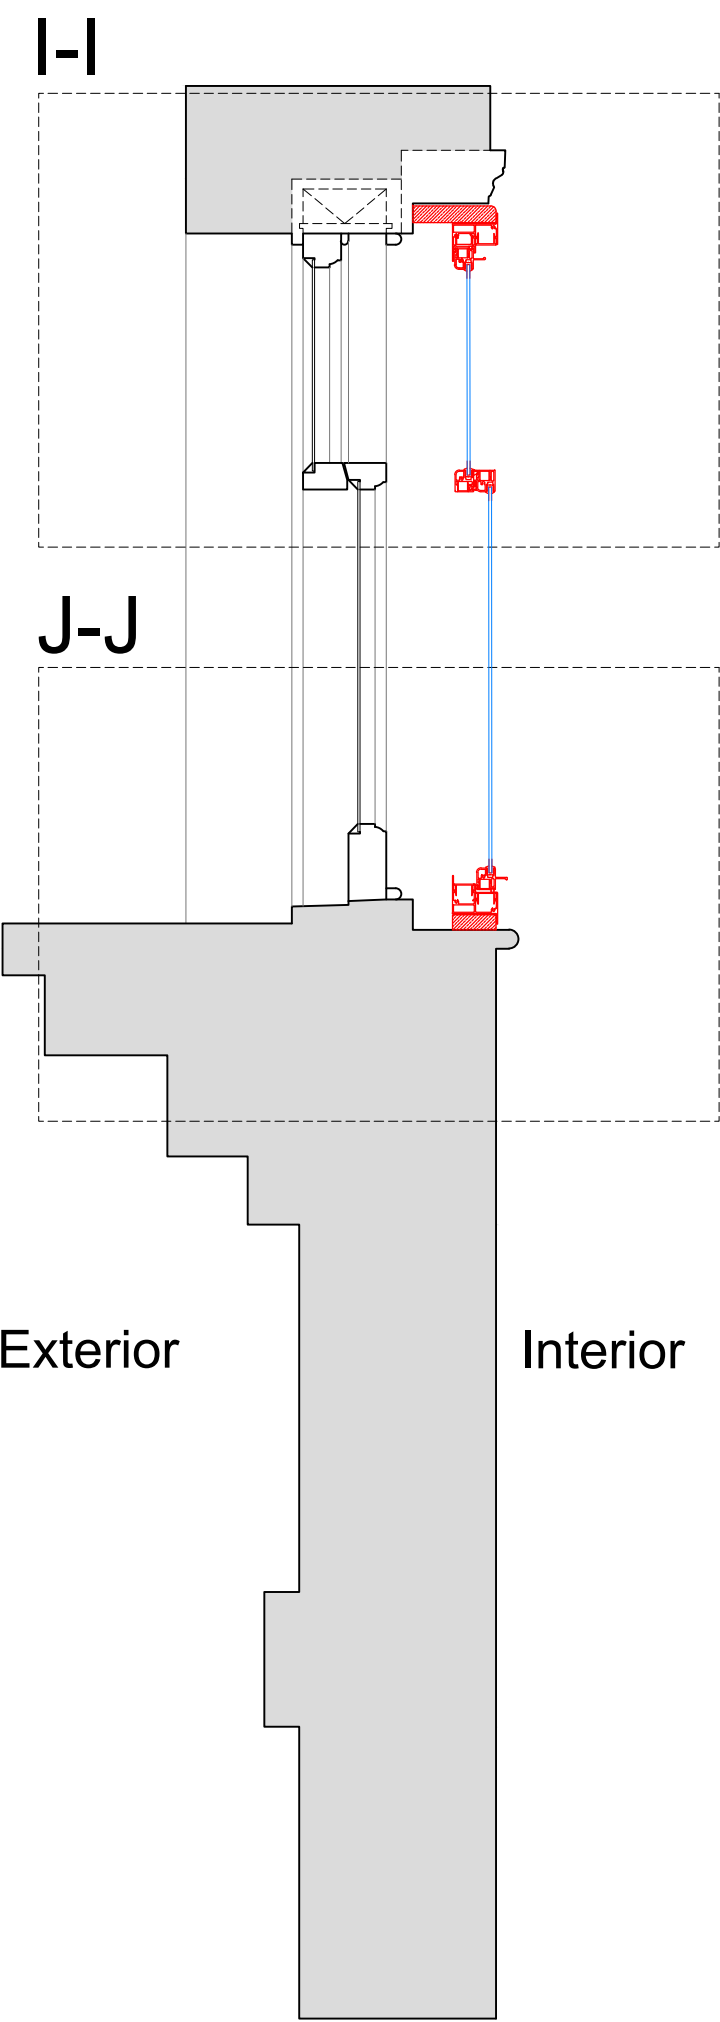


Section D-D through External Wall with Mechanical Ventilation Installed

Scale: 1:10

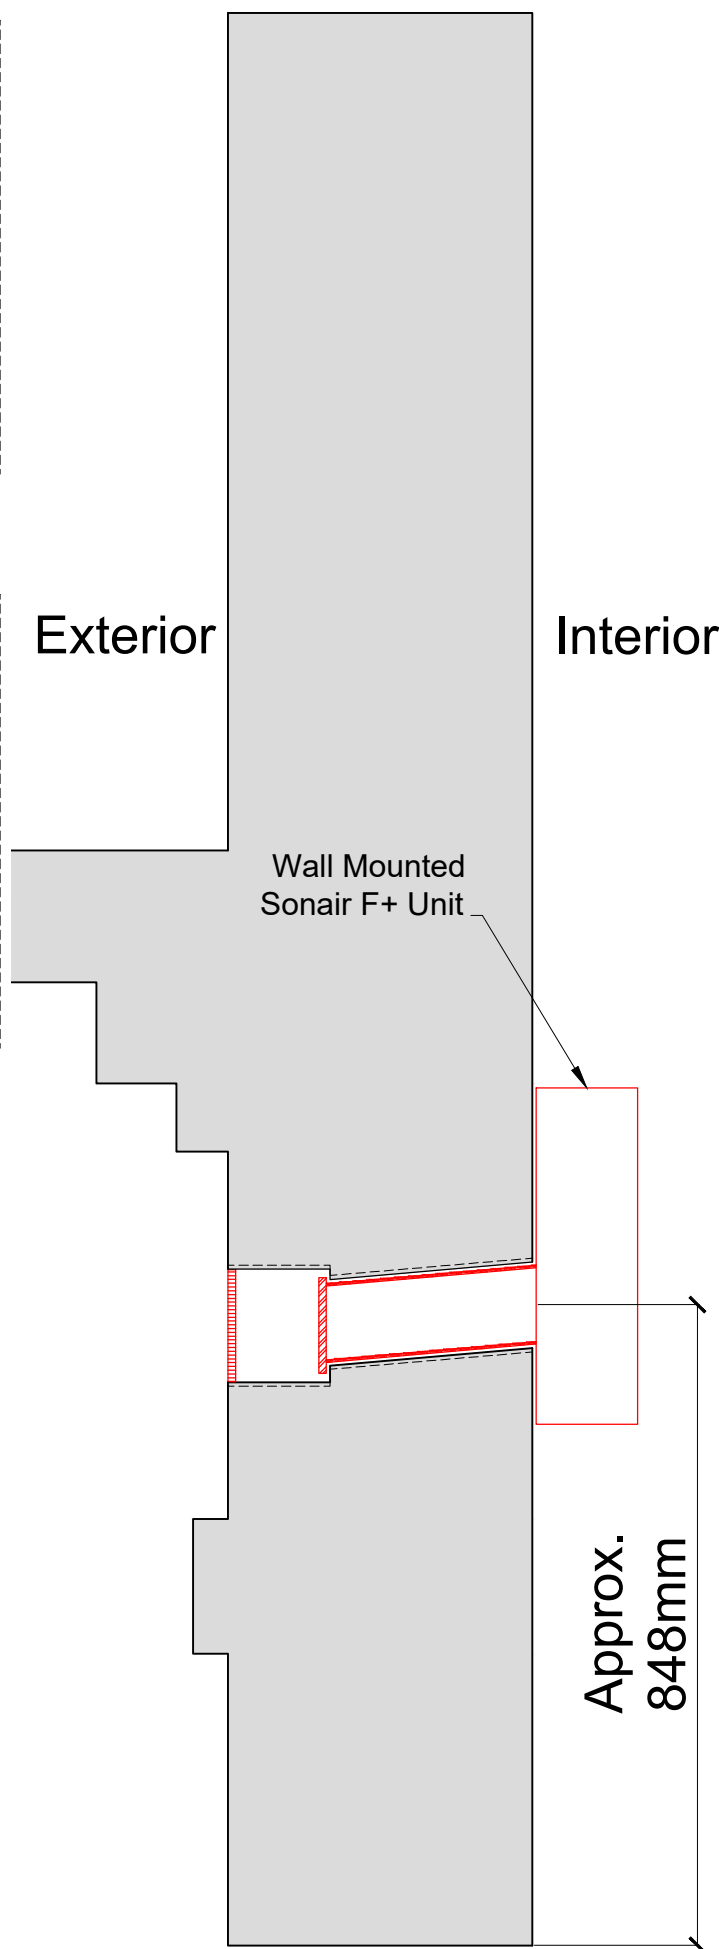


Plan Section B-B with Secondary Glazing Installed

Scale: 1:10

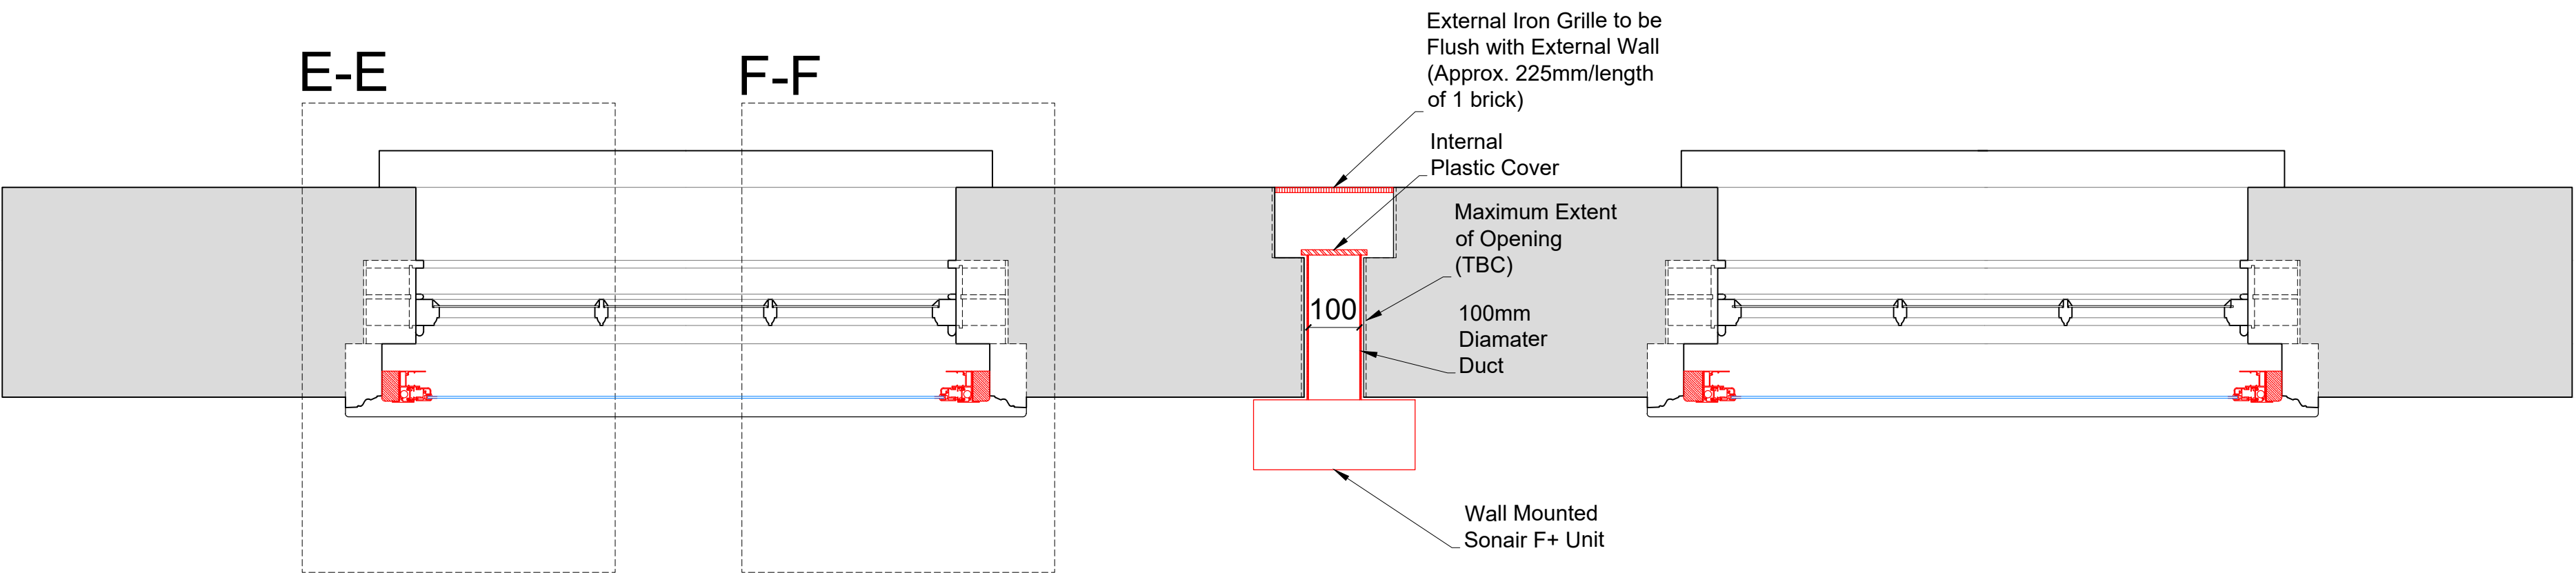

Detail of Sonair Unit

Scale: 1:5

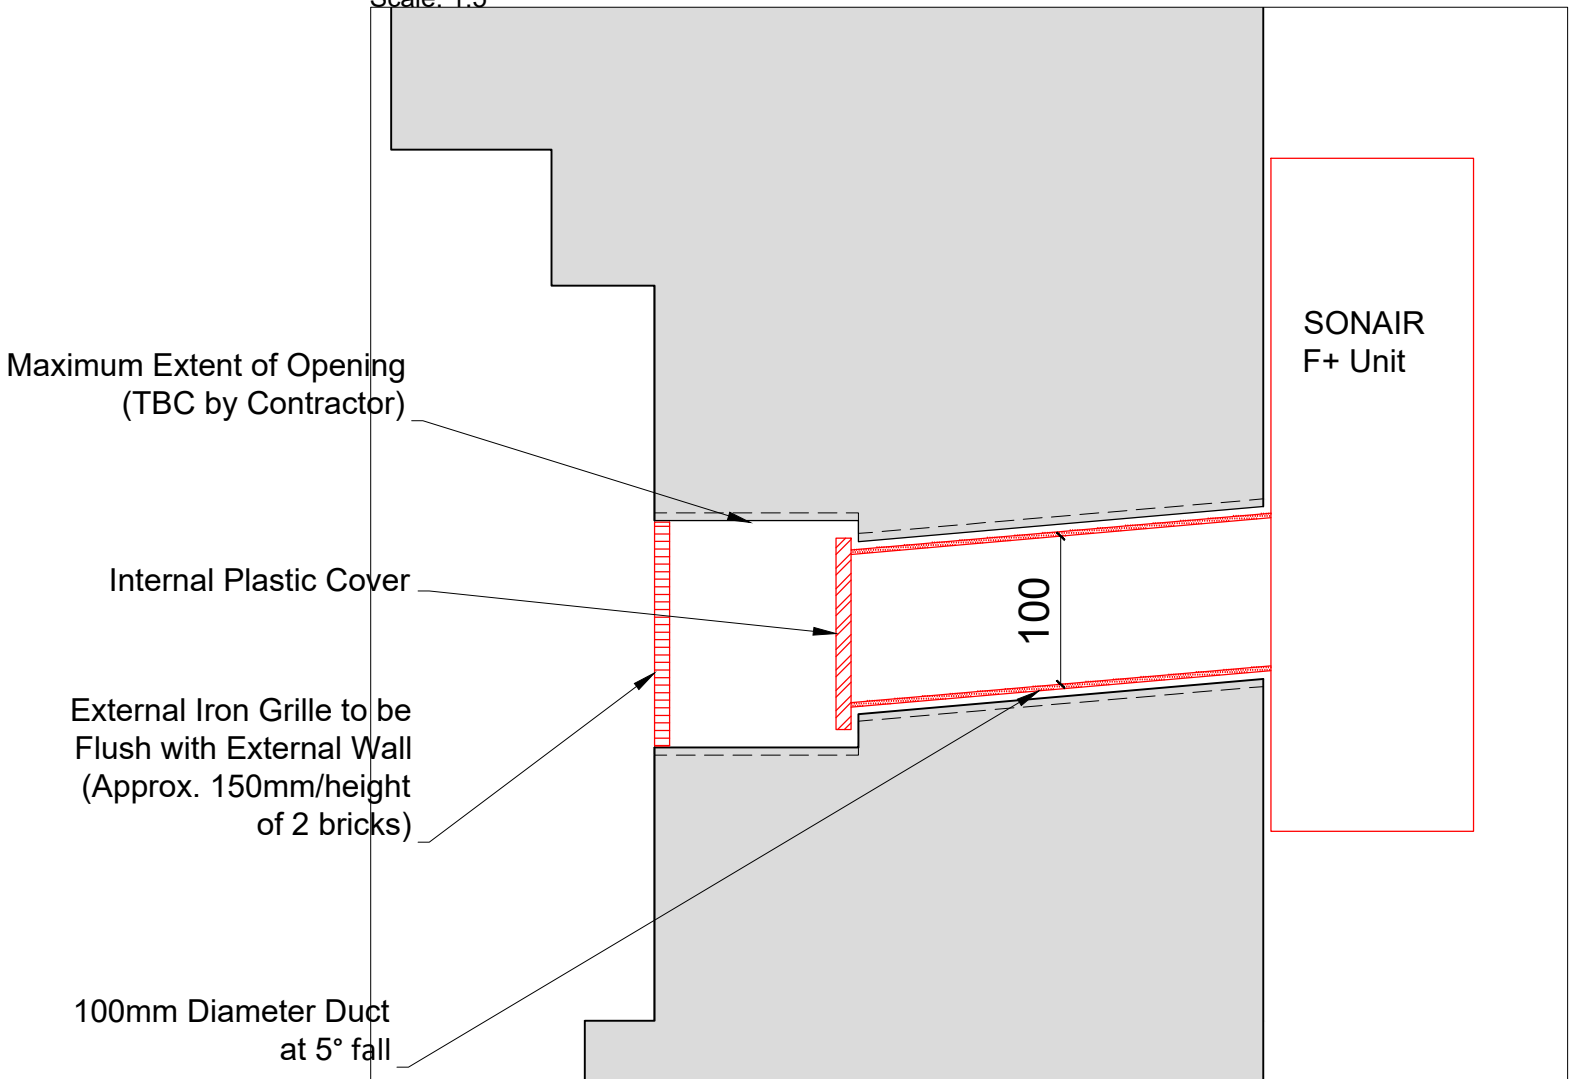

SECONDARY GLAZING SHOWN IN RED FOR VISUAL CLARITY ONLY

Revision	Date	Amendment
1.0	09-04-2021	Issued for listed building consent PBApplication

Do not reproduce this drawing without written permission  
All dimensions are in millimetres unless stated otherwise

HS2

High Speed (HS2) Limited  
1st-3rd Floor  
The Podium  
1 Eversholt Street  
London NW1 2DN


COSTAIN SKANSKA

Costain Skanska Joint Venture  
3rd Floor  
Addison Lee Compound  
Granby Terrace  
London NW1 3SA


Site Address: 261C Hampstead Road, London NW1			
Drawing Title: Third Floor - Bedroom: PROPOSED Secondary Glazing Details - Sheet 2 of 3			
Surveyed by: AP & PB	Drawn by: PB	Checked by: OB	Presentation Scale: as shown @ A1
Date: 12-02-2020	Drawing No: WPI P066 NI - 261C HsR-PR-TF-J-05.1	Revision: 1.0	

Drawing Not For Construction


Section E-E  
Scale: 1:5 on A1

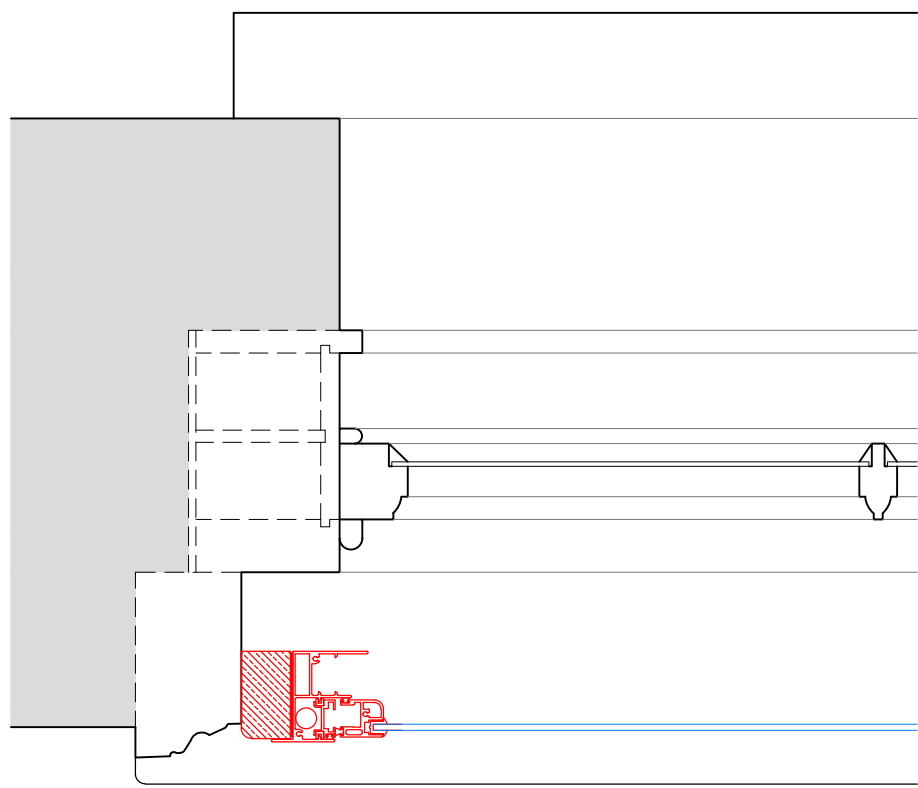


Section F-F  
Scale: 1:5 on A1

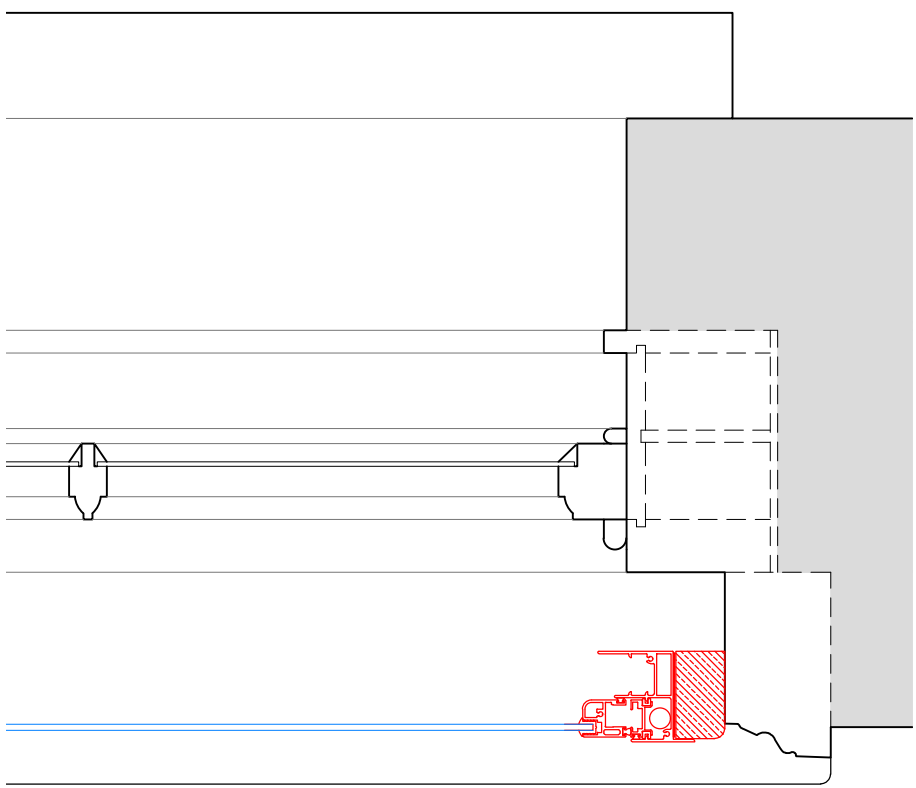


Section G-G  
Scale: 1:5 on A1

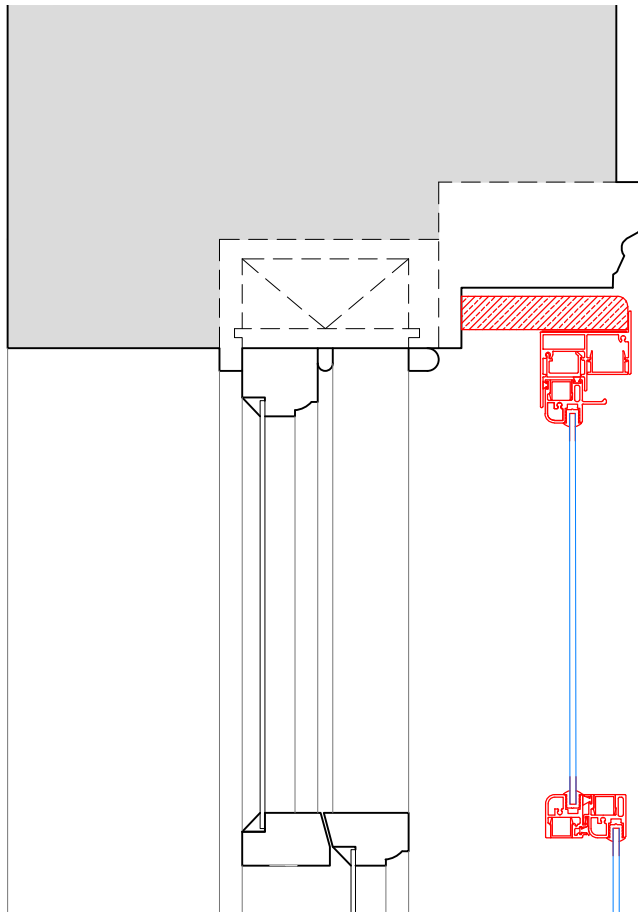


Section I-I  
Scale: 1:5 on A1

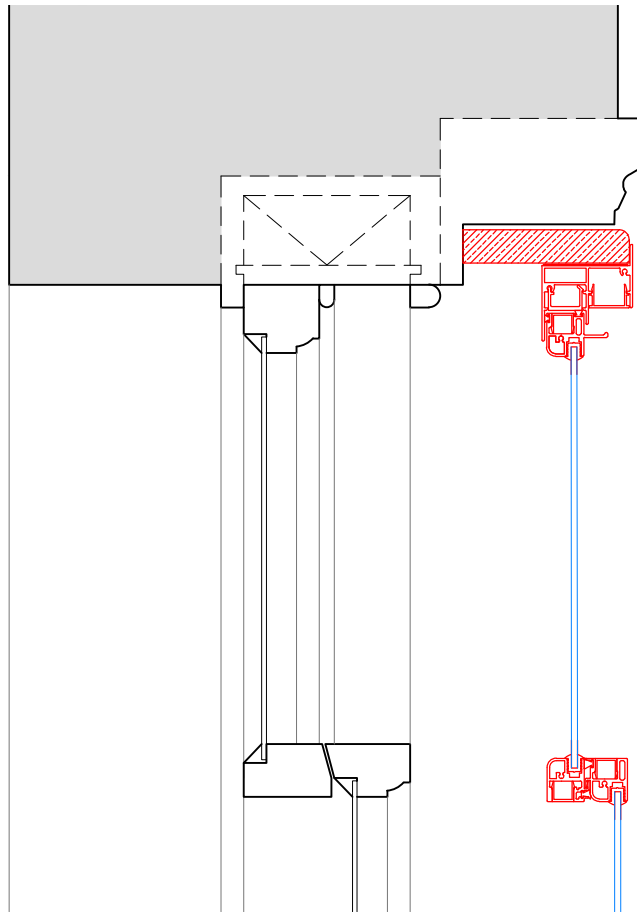

Section H-H  
Scale: 1:5 on A1

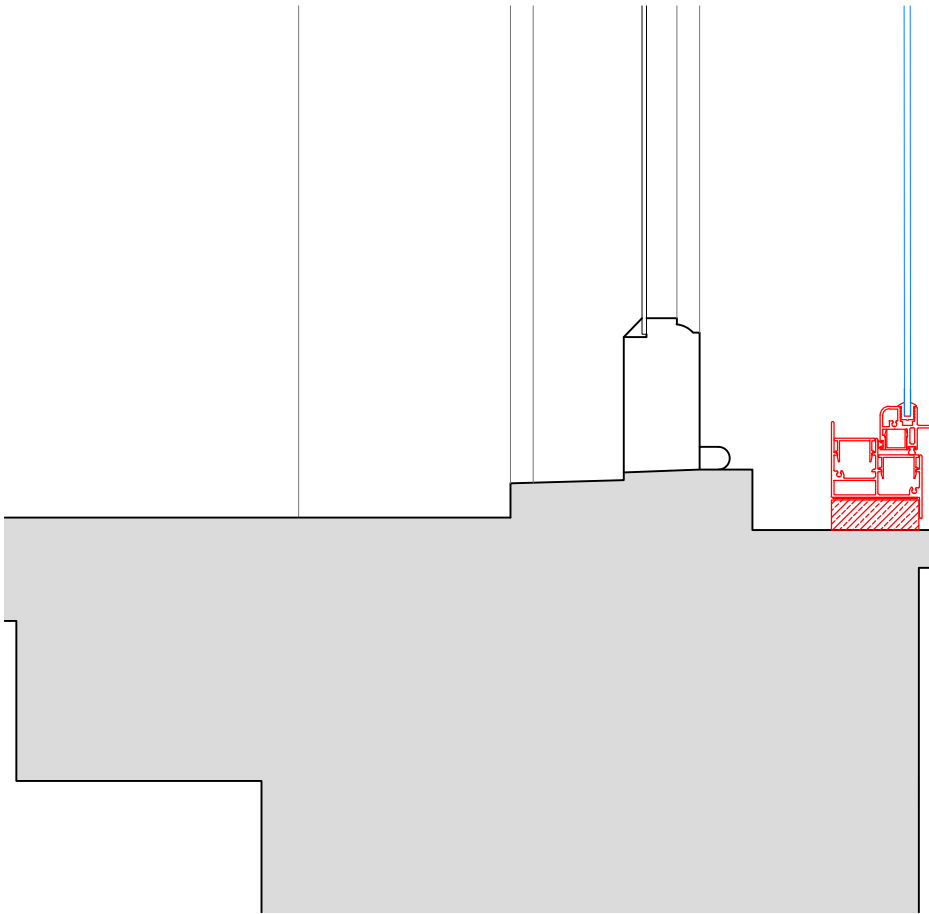

Section J-J  
Scale: 1:5 on A1

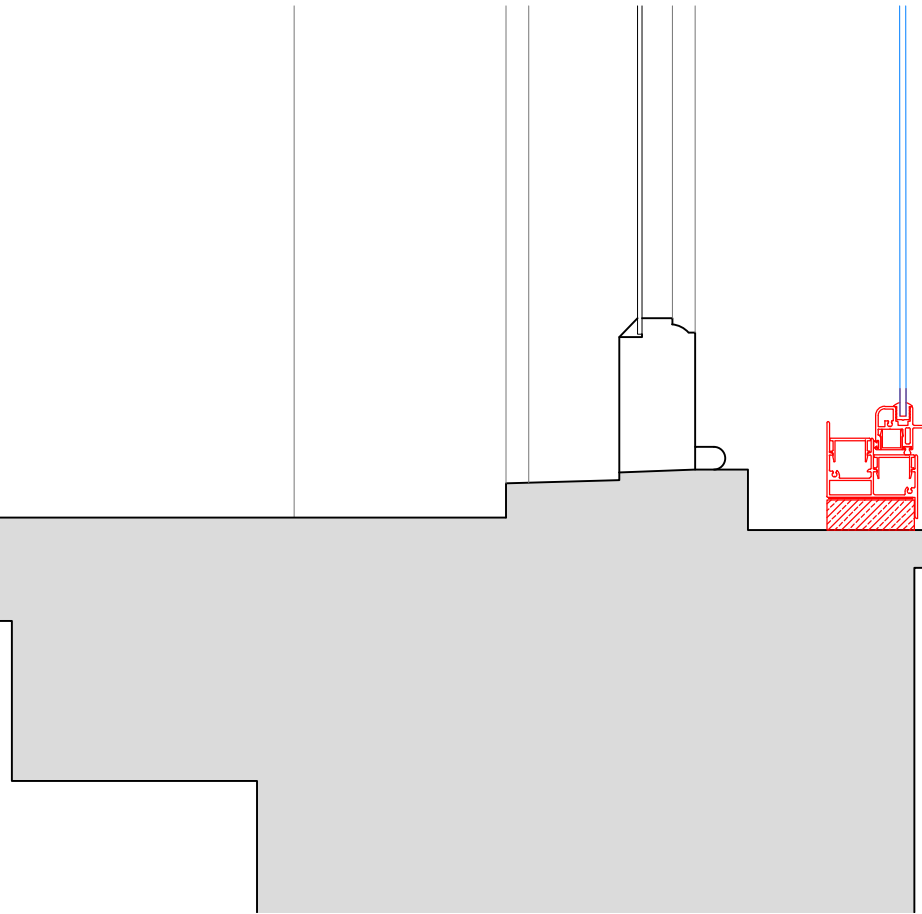

SECONDARY GLAZING SHOWN IN RED FOR VISUAL CLARITY ONLY

Revision	Date	Amendment
1.0	09-04-2021	Issued for listed building consent P&B application

Do not reproduce this drawing without written permission  
All dimensions are in millimetres unless stated otherwise

Drawing Not For Construction

HS2

High Speed (HS2) Limited  
1st-3rd Floor  
The Podium  
1 Eversholt Street  
London NW1 2DN

COSTAIN SKANSKA

Costain Skanska Joint Venture  
3rd Floor  
Addison Lee Compound  
Granby Terrace  
London NW1 3SA

Site Address: 261C Hampstead Road, London NW1			
Drawing Title: Third Floor - Bedroom: PROPOSED Secondary Glazing Details - Sheet 3 of 3			
Surveyed by: AP & PB	Drawn by: PB	Checked by: OB	Presentation Scale: 1:5 @ A1
Date: 12-02-2020	Drawing No: WPI P066 NI - 261C HsR-PR-TF-J-05.2	Revision: 1.0	