


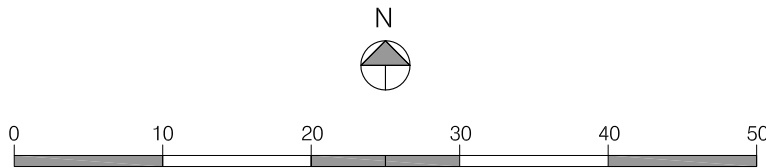

01 LOCATION PLAN
SCALE: 1:250 @ A1

NO.	DATE	REVISION
A	10.11.11	FIRST ISSUE



Drawing legend		
Elevation & Drwg Location	Detail & Drwg Location	Area & Drwg Location

VABEL

VABEL LTD
53 HEHSTAL ROAD, LONDON, NW6 2AD
T+44 (0)20 7625 1115 F+44 (0)20 7625 1117
CONTACT@VABEL.CO.UK
WWW.VABEL.CO.UK

PROJECT TITLE		
16A LYNDHURST GARDENS		
DRAWING TITLE		
LOCATION PLAN		
DATE	DRAWN	SCALE
07.09.11	JLS	1:250 @ A1
PROJECT	NUMBER	REVISION
1022	0999	A