

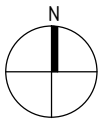
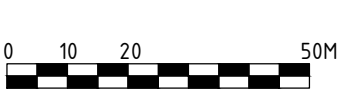
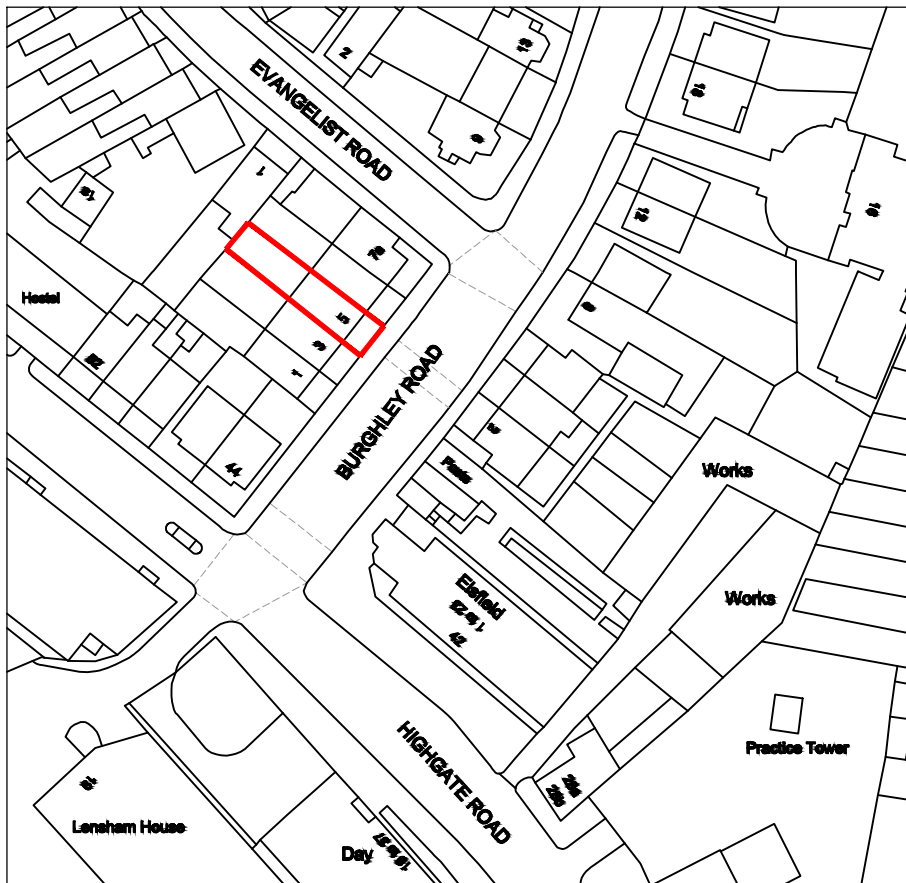


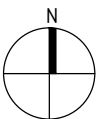

LOCATION PLAN

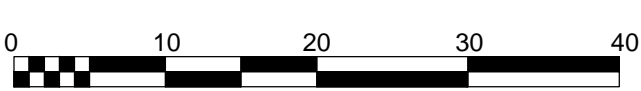

- DOCUMENT NOTES:
1. THIS DRAWING IS FOR PLANNING PURPOSES ONLY AND SHOULD NOT BE USED FOR CONSTRUCTION.
  2. THIS DRAWING AND DESIGN IS FOR USE SOLELY IN CONNECTION WITH THE PROJECT DESCRIBED BELOW.
  3. THIS DRAWING AND DESIGN IS THE PROPERTY OF AS STUDIO AND MUST NOT BE ISSUED, LOANED OR COPIED WITHOUT WRITTEN CONSENT.
  4. THIS DRAWING IS TO BE READ IN CONJUNCTION WITH ALL ADDITIONAL INFORMATION FORMING PART OF THIS APPLICATION.

BLOCK PLAN



<div><p>2 magdalen mews back of 164 finchley road london NW3 5HB tel: +44 (0)207 794 1625 fax: +44 (0) 207 794 0296 info@as-studio.co.uk</p></div>	PROJECT ADDRESS: 5A BURGHLEY ROAD NW5 1UD	LOCATION PLAN/BLOCK PLAN			
	CLIENT NAME: OLLIE ZAMEK	DRAWING NO: 2005A(PLA)001	DWG FILE: 2005A(PLA)100-300		
		PROJECT STAGE: PLANNING	DRAWN: CS		
		VERSION:	SCALE: 1:1250/1:500	SIZE: A3	DATE: 26 FEB 2021