


PLAN 1

Do not scale off this drawing - All areas and dimensions are approximate and subject to site survey.  
 © Copyright of fasou associates

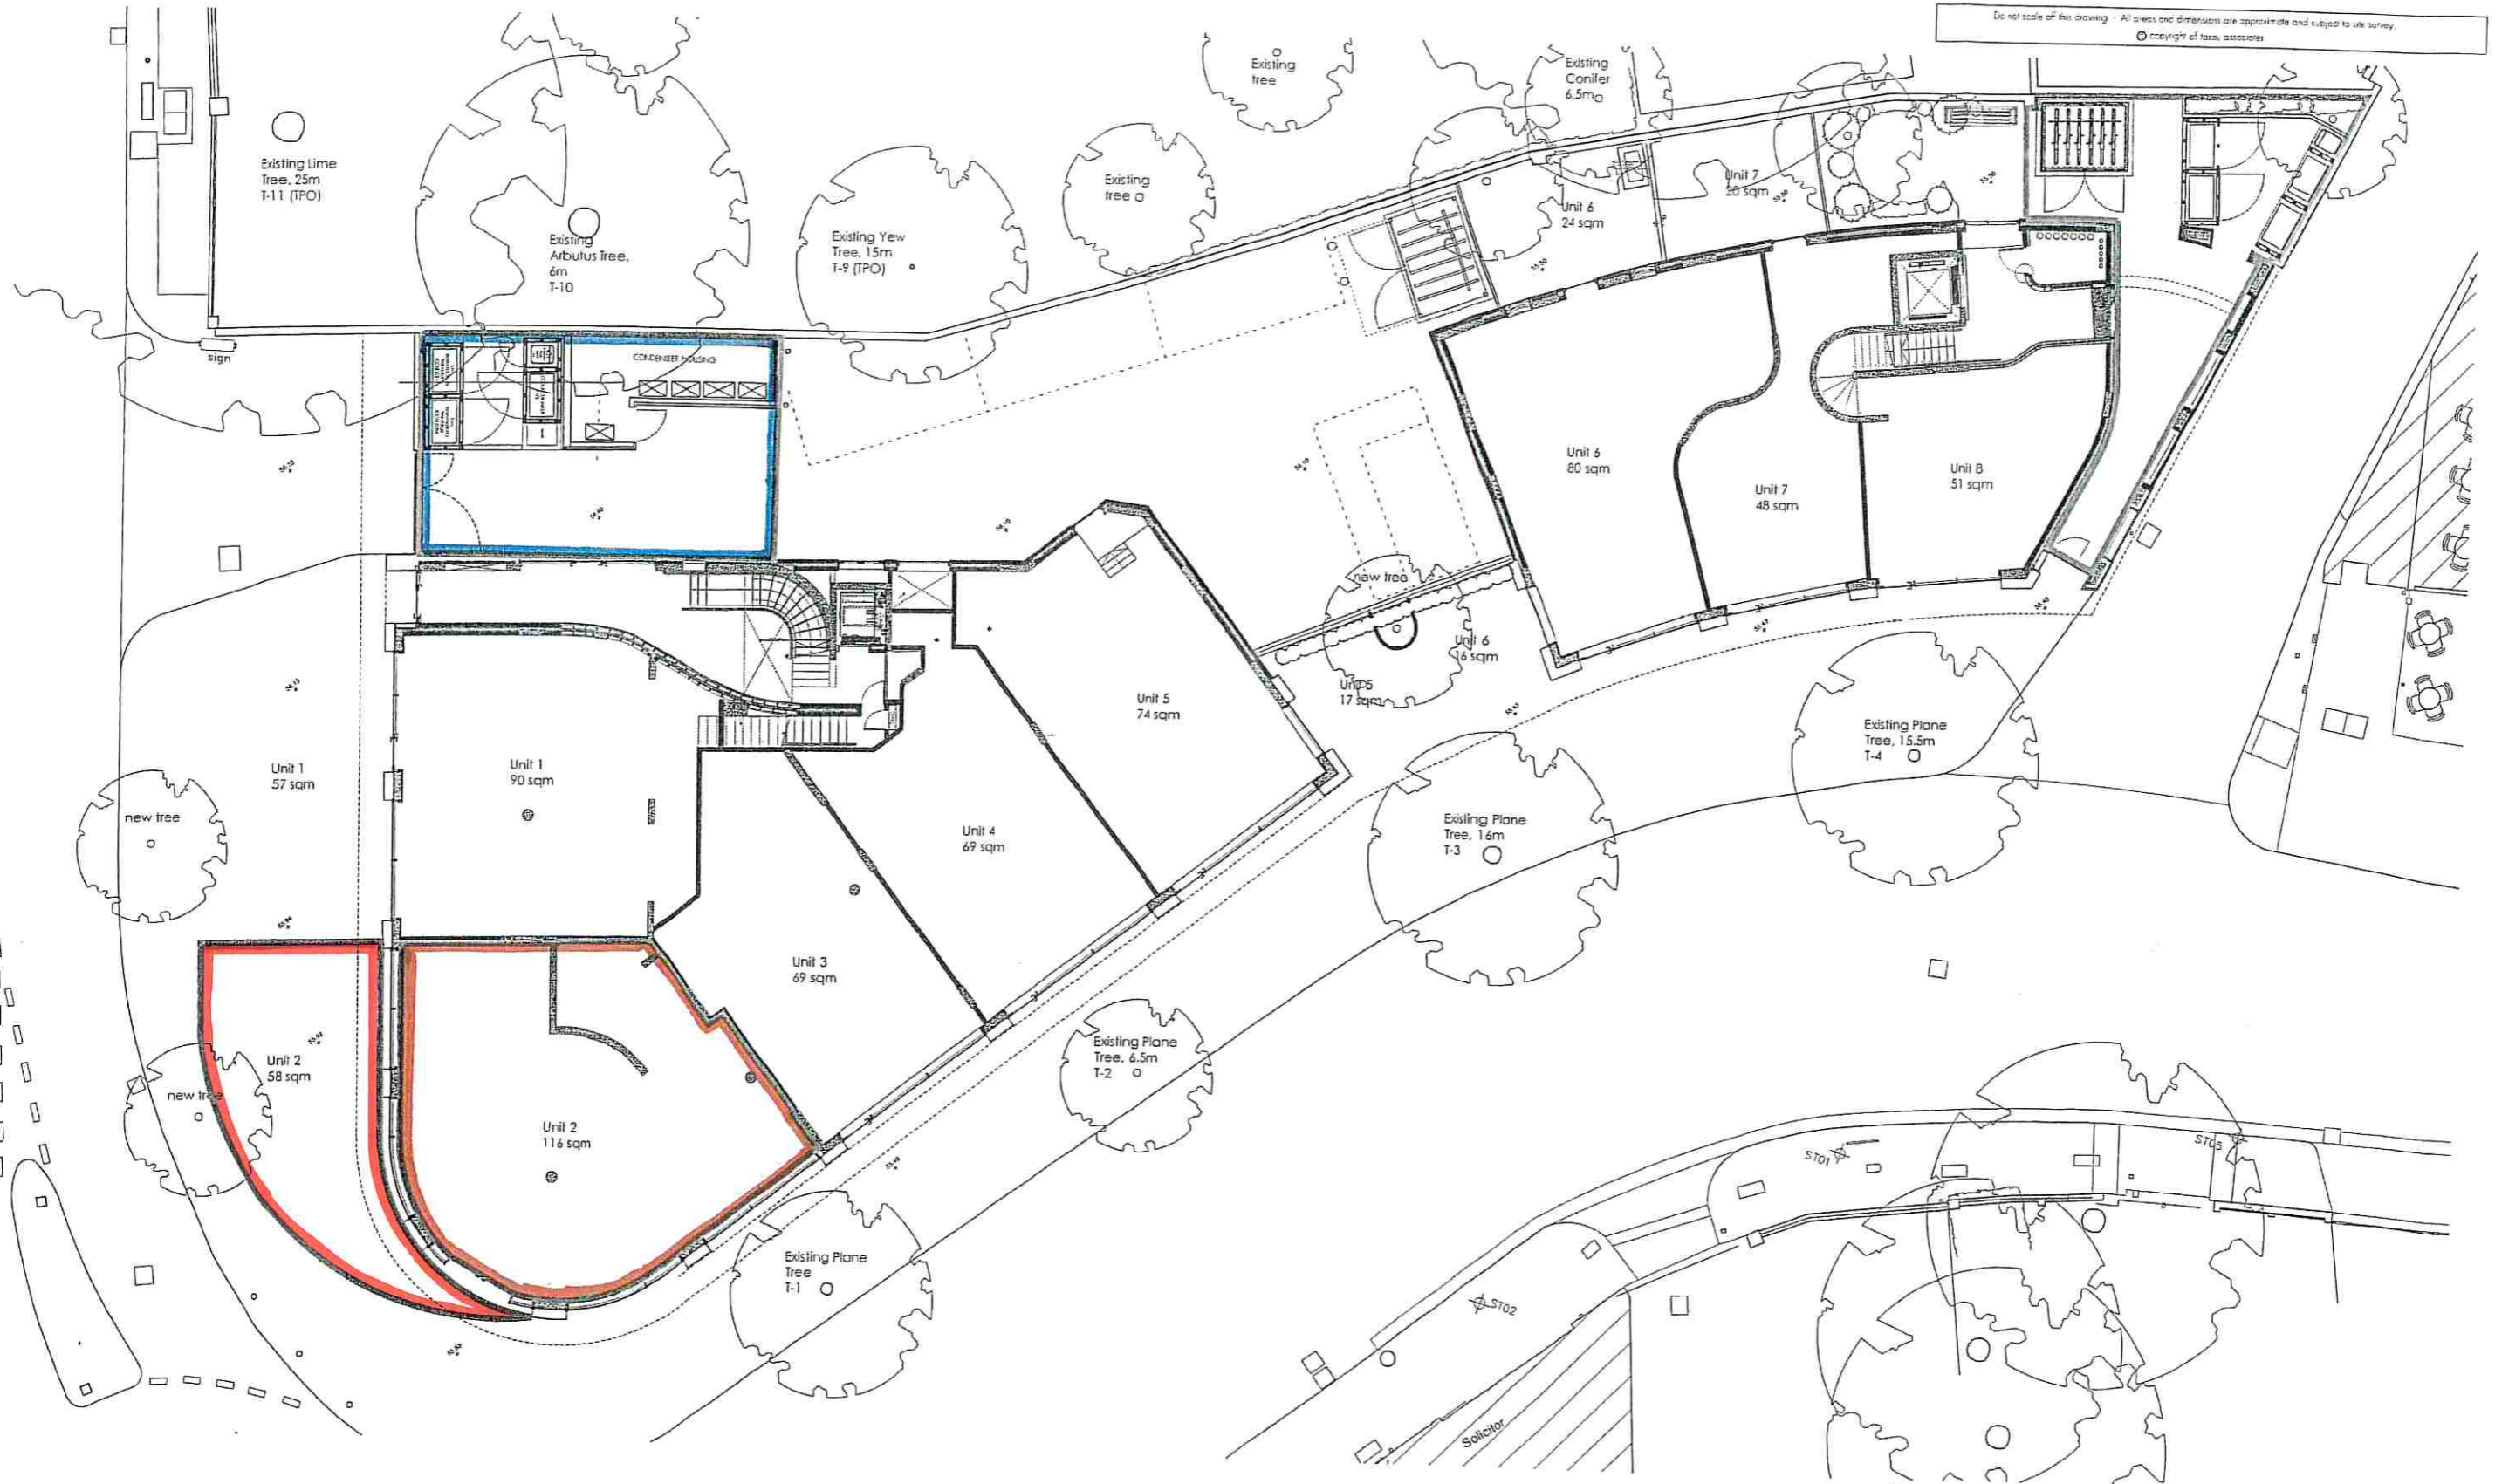

KEY

	COMMUNAL
	UNIT

**fasou**  
 associates  
 architects + structural engineers

4 Arwell Street, London, EC1R 1UG T:020 7713 7070 F:020 7713 7071 E:fasou@fasou.co.uk

project	Swain's Lane, London, N6 6QX
drawing title	Unit 2 - Lease Plan
job no.	1658
date	May 2018
drawing no.	LP-002
scale	1:100
rev	A