
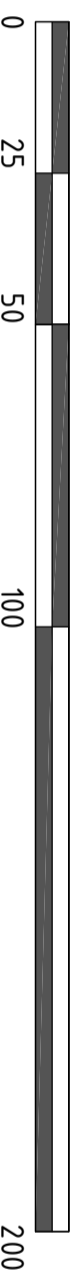



RevNo	Revision note	Date	Checked
-------	---------------	------	---------

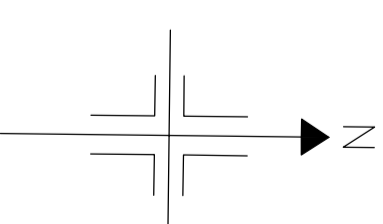

SCALE BAR 1:1250

CLIENT Mr. A Reisman	LEAD DESIGNER ALC. LTD	DRAWING NO EX-001	REVISION -	© Copyright • All dimensions in mm unless noted otherwise. • All dimensions and levels to be checked on site. Their accuracy cannot be guaranteed and therefore cannot be used for fabrication, manufacture or construction. • Contractor to verify and to be responsible for all requirements and restrictions due to local rules. • Contractor to report if there is any discrepancy in the drawings in time to specify alternatives. • The drawing is to be read together with all other relevant drawings. • Do not scale from this drawing.	Alca Architecture & Design Ltd Alcatina Crespo Architectural Technologist/ Interior designer mobile: +441873186533 email: alca.ltd.crespo@outlook.com	
PROJECT ADDRESS Flat D, 10 Nerson Road - NW6 2HE	DRAWING TITLE EXISTING LOCATION PLAN	SCALE 1:1250	SIZE A3			
DRAWING STATUS PLANNING APPLICATION	FILE NAME 210321_Nerson Road.dwg	PROJECT IOR	ISSUED 4/8/2021			