







EXISTING SHOP

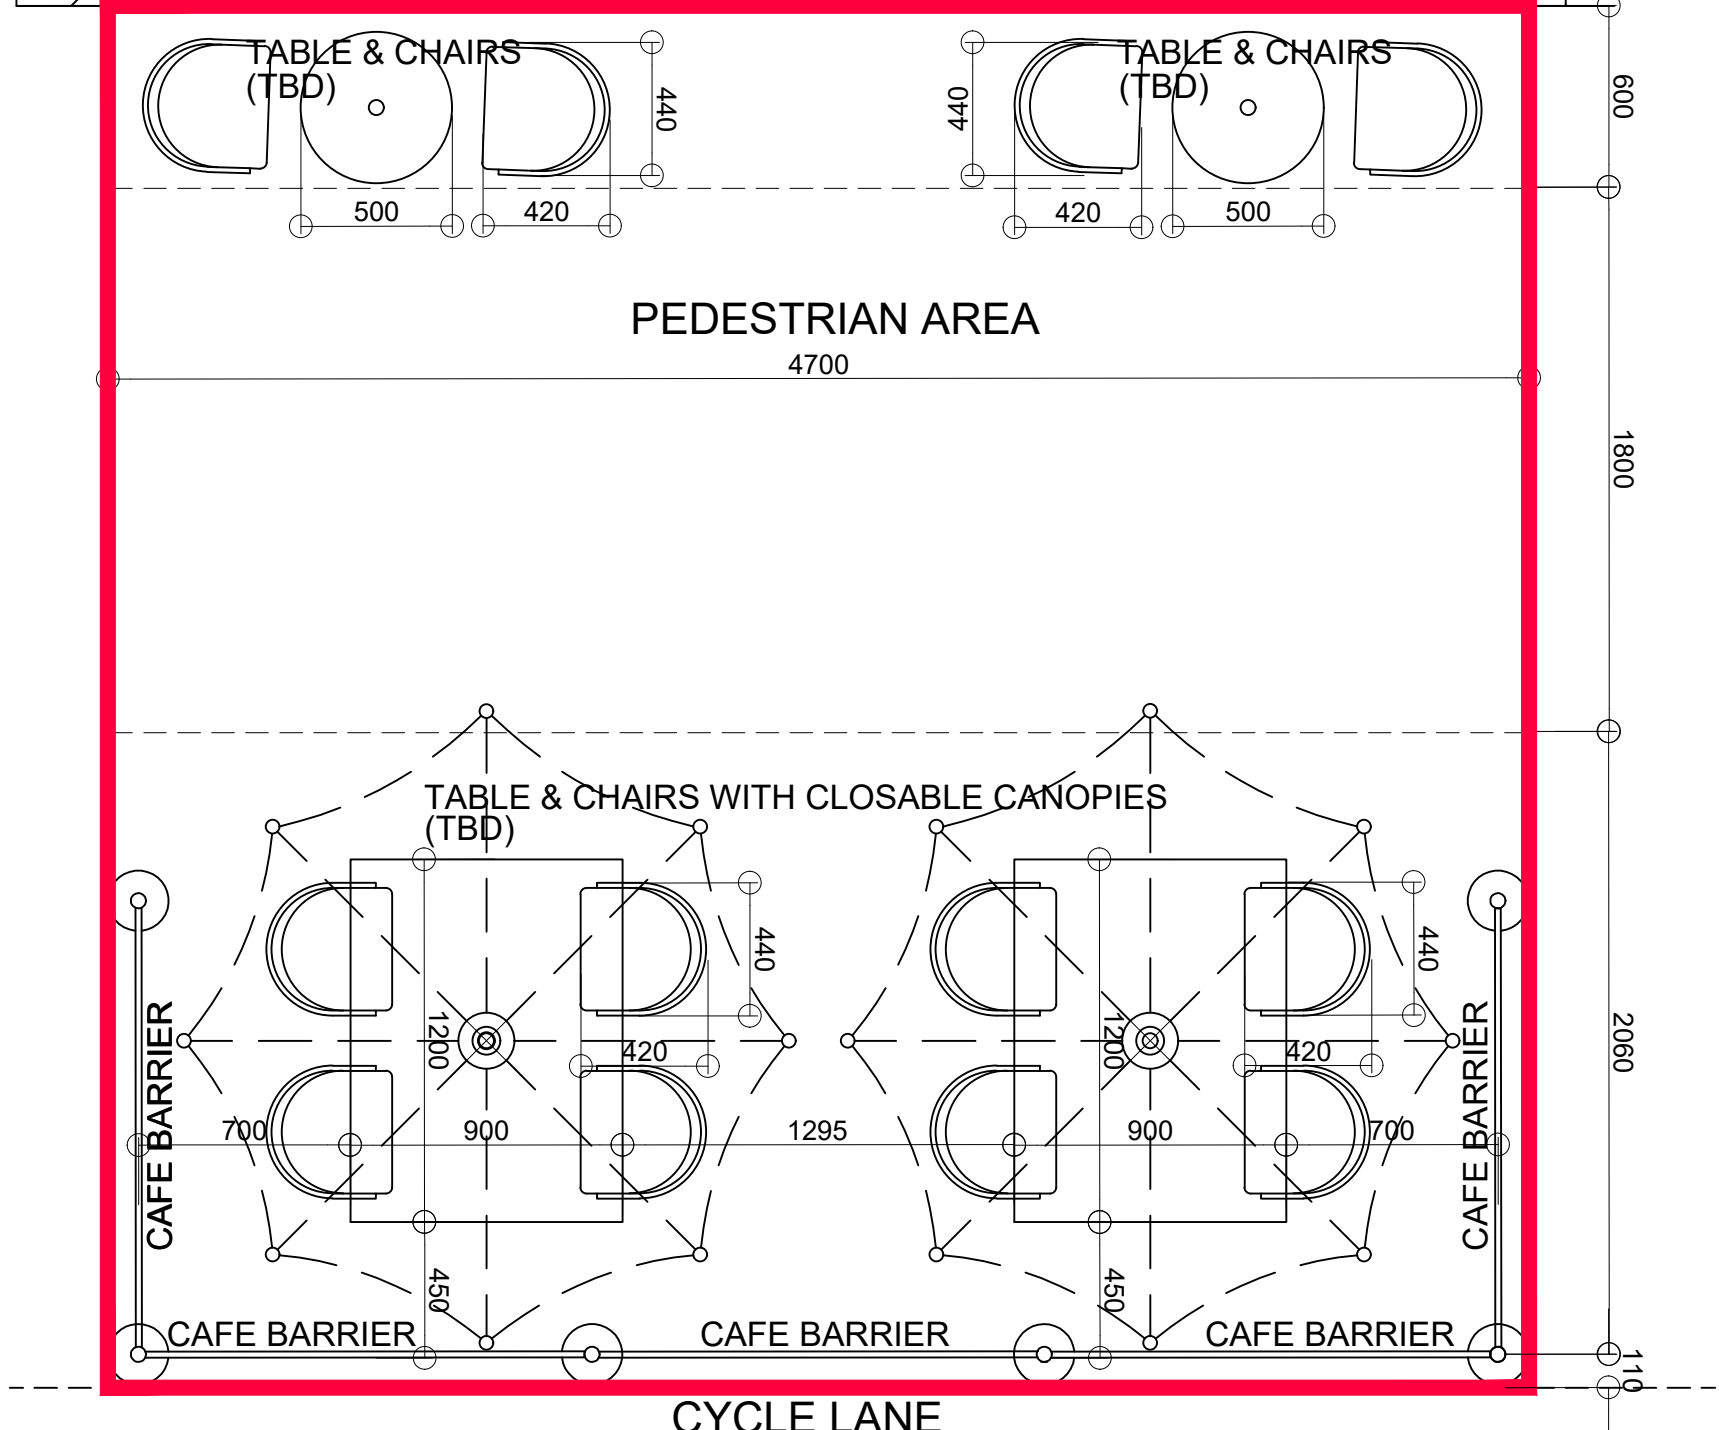


EXTERNAL SEATING PLAN SCALE 1:25

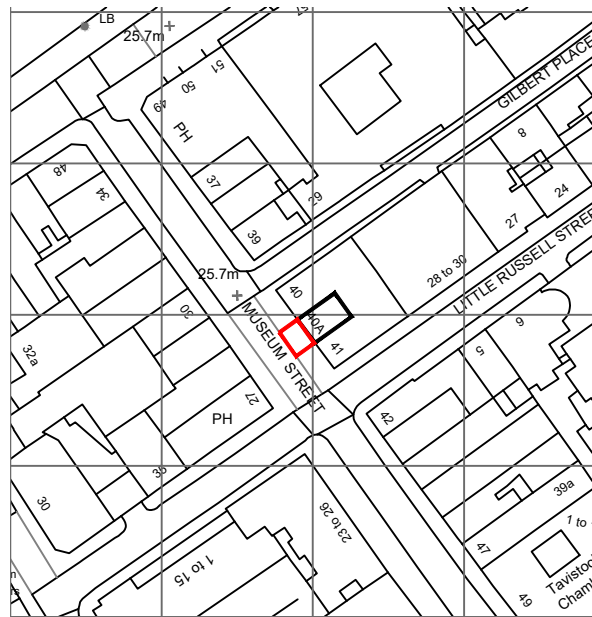

LOCATION PLAN SCALE 1:1250

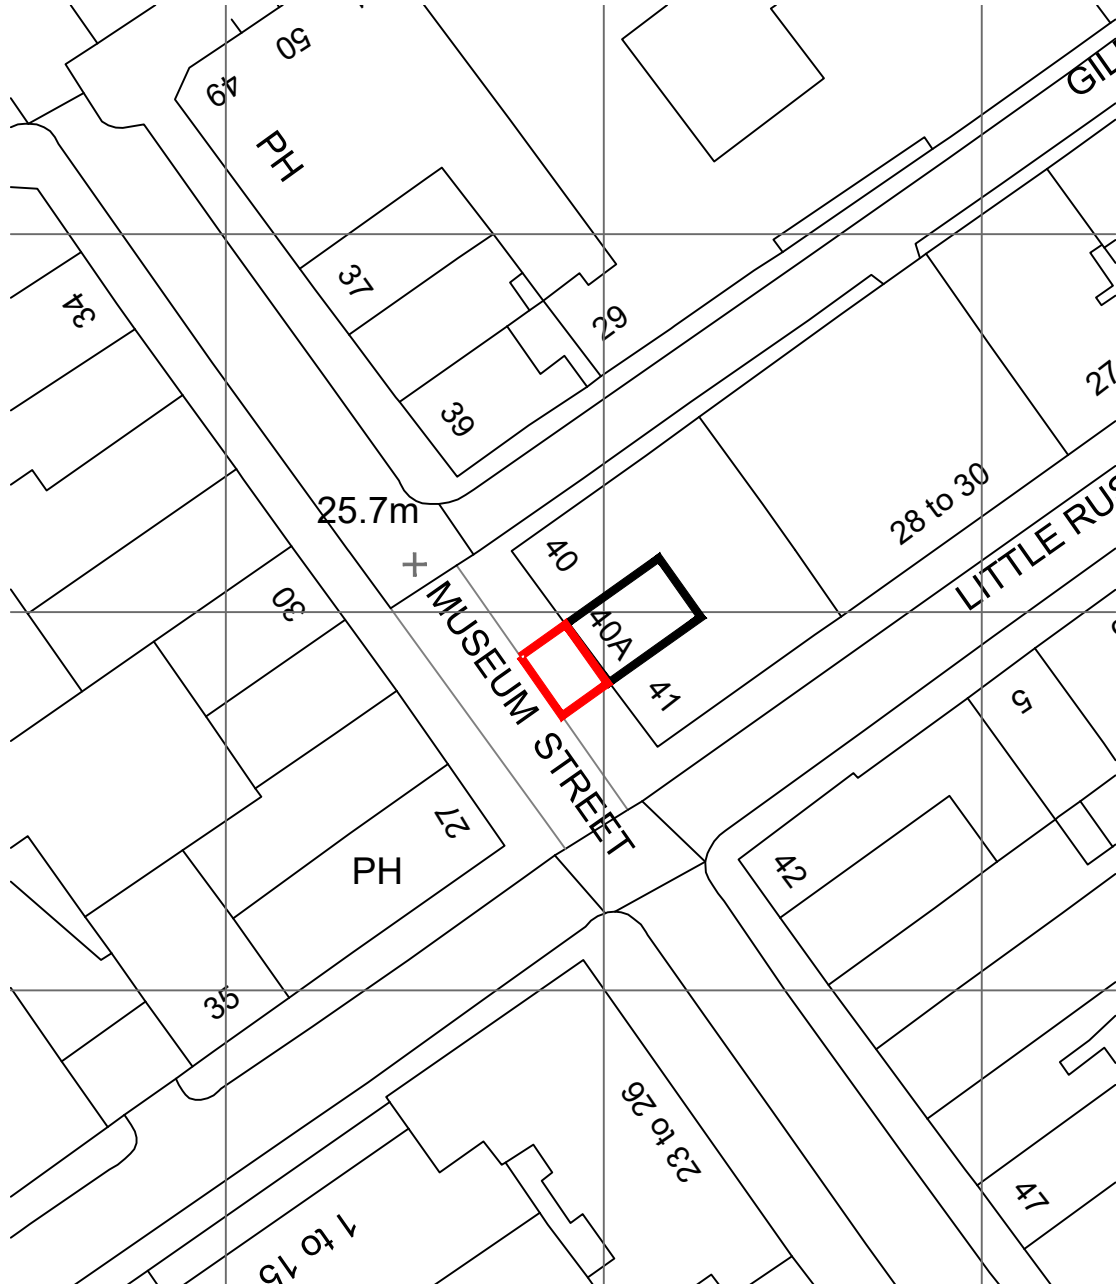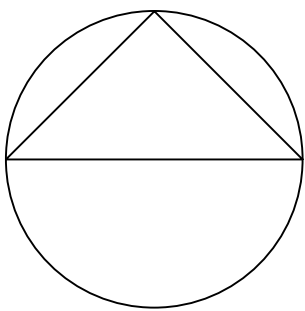

BLOCK PLAN SCALE 1:500

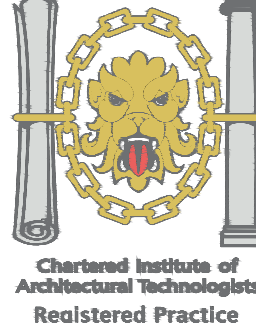		1. THIS DRAWING AND THE COPYRIGHTS AND PATENTS THEREIN ARE THE PROPERTY OF NYP ARCHITECTURAL SERVICES LLP. REGISTERED IN ENGLAND AND WALES No. 4631338 AND MAY BE USED OR REPRODUCED ONLY UNDER CONTRACT. 2. CONTRACTORS AND SUB-CONTRACTORS MUST CHECK AND AGREE ALL DIMENSIONS BEFORE PREPARING SHOP DRAWINGS OR COMMENCING WORK ON SITE. 3. CONTRACTORS ARE RESPONSIBLE FOR INFORMING THE DESIGNER OF ANY DISCREPANCY DISCOVERED ON THIS DRAWING OR BETWEEN THIS DRAWING AND ANY OTHER RELATED DOCUMENT ISSUED UNDER THE STANDARD FORM OF CONTRACT IN RESPECT OF THE WORK. 4. WRITTEN DIMENSIONS ONLY ARE TO BE USED FROM THIS DRAWING. IF IN ANY DOUBT ASK FOR CLARIFICATION.	Notes.	Revisions.						NYP ARCHITECTURAL SERVICES													
				Date			Suffix			Description			BBC, INNOVATION WAY, BARNESLEY, S75 1JL. Tel: 01226 200899. E-mail : scott@nypos.co.uk / stephen@nypos.co.uk										
													Project.		BUBBLEOLOGY		Client.		BUBBLEOLOGY				
													Drawing Title.		EXTERNAL SEATING AREA		Date.		JUNE 2019		Scale.		AS INDICATED
												Ref.		05-104		Dwg. No.		GA11		Rev.		C	