




Side Elevation B- 1:200

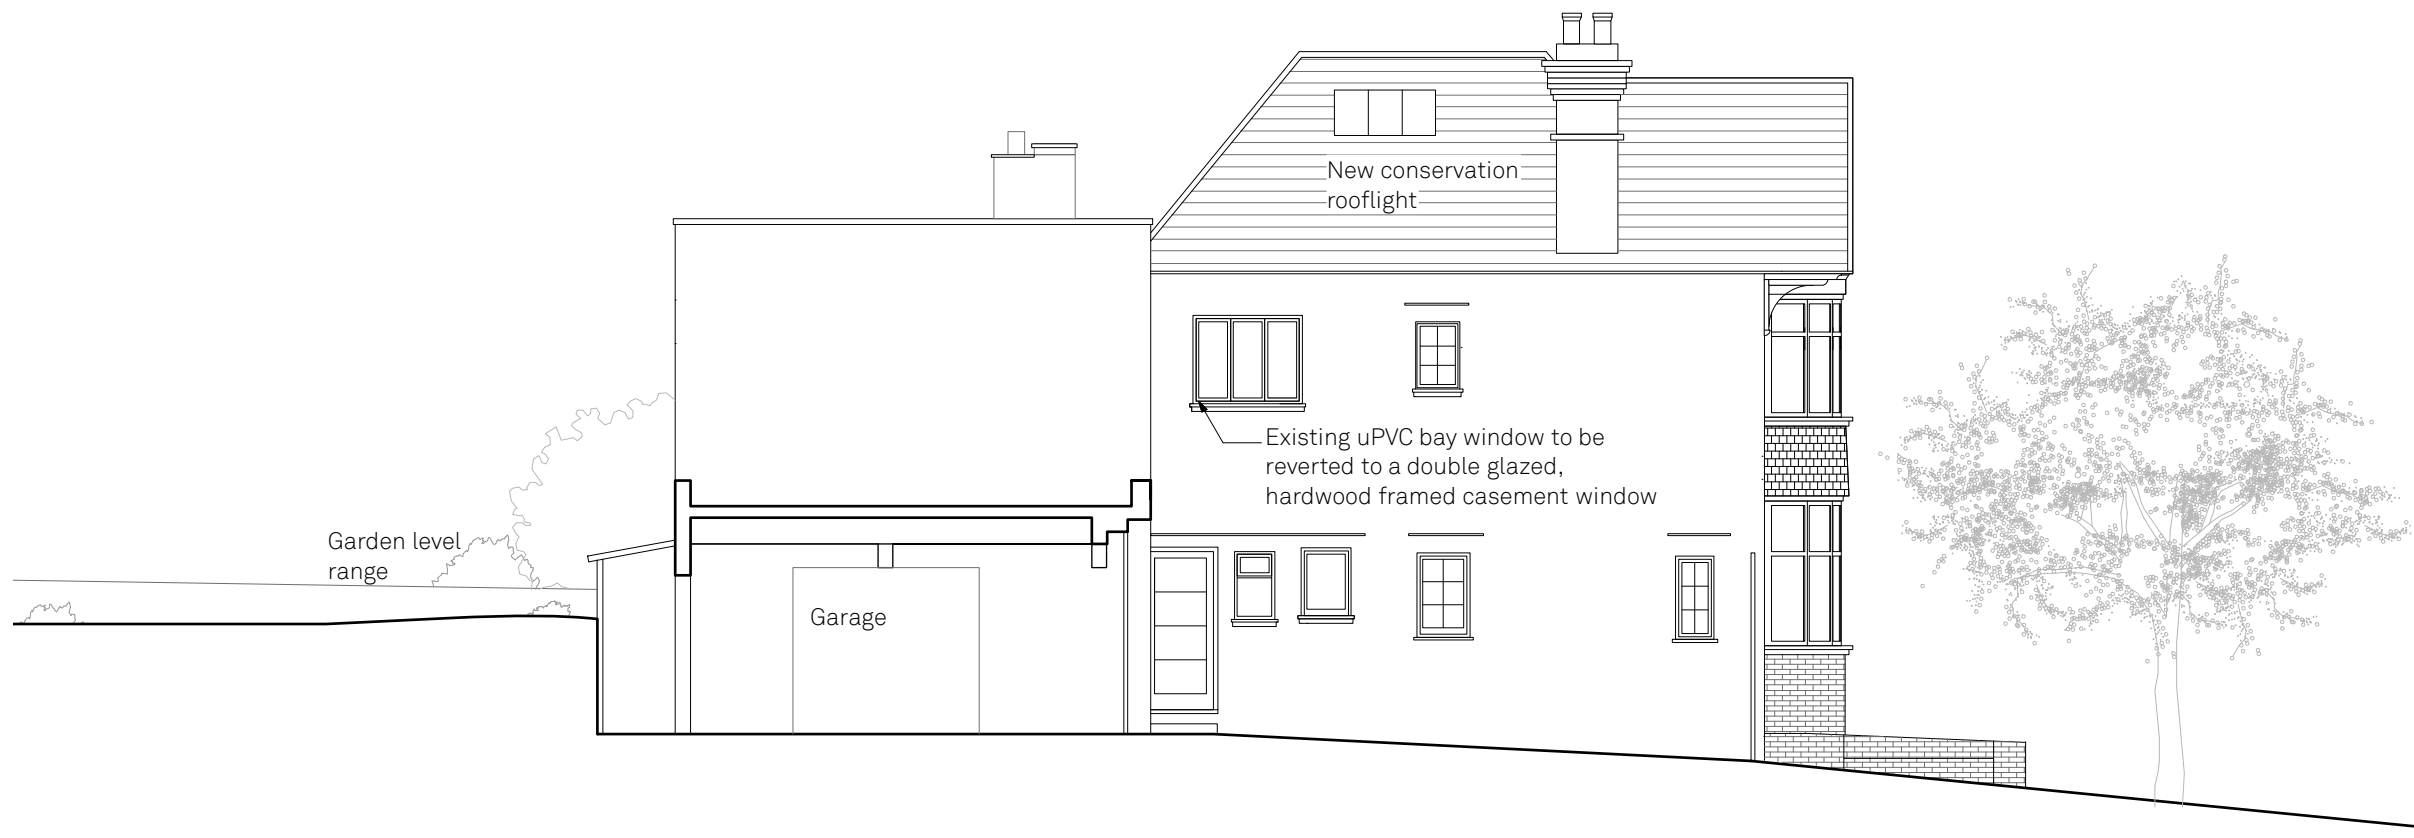

Side Elevation B- 1:100



Proposed Side elevation B

Holly Lodge House

15 Holly Lodge Gardens, N6 6AA
Drawn By TA
Scale 1:100@A3
Status Draft
Project Stage Planning

Paul Archer Design Ltd

Issue	Notes	Date
A	Draft- issued to SP	14.01.2021
B	Planning application	19.01.2021
	Existing ridgeline	12.04.2021

Unit D204 Lana House 116 Commercial Street London E16NF Tel. 020 3668 2668

800.267B

paul archer
design

www.paularcherdesign.co.uk