
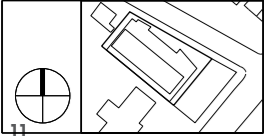


Do not scale from this drawing. Use figured dimensions only. Figured dimensions are in millimetres. All levels are in metres. All dimensions and levels shall be verified on site before proceeding with works. Detailed site survey to be carried out to verify positions and level relationships with the features and ordnance survey. The Architect must be notified of any discrepancy. Where building components are described in the specification as 'Descriptive Specification' (Contractor Design) elements shown on this drawing pertaining to these components are to be read as 'Issued for Design Intent only'.
Allies & Morrison is not responsible for any errors caused by the transmission, translation, software or computer systems. Allies & Morrison is not responsible for nor shall be liable for the consequences of any use made of the drawings or models other than that for which they were produced by Allies & Morrison for the Client.

REV	DATE	DESCRIPTION	C/D	REV	DATE	DESCRIPTION	C/D	REV	DATE	DESCRIPTION	C/D	REV	DATE	DESCRIPTION	C/D
P1	21.12.20	ISSUED FOR COORDINATION	VT												
P2	25.02.21	ISSUED FOR PLANNING	VT												

Allies and Morrison
85 Southwark Street
London SE1 0HX
telephone 020 7921 0100
facsimile 020 7921 0101
email studio@alliesandmorrison.com
A&M JOB NO: 882.2

SOUTH HAMPSTEAD SYNAGOGUE
PROPOSED AWNING SECTION
PLANNING
882.2_07_302
SCALE 1:10 @A1 1:20@A3

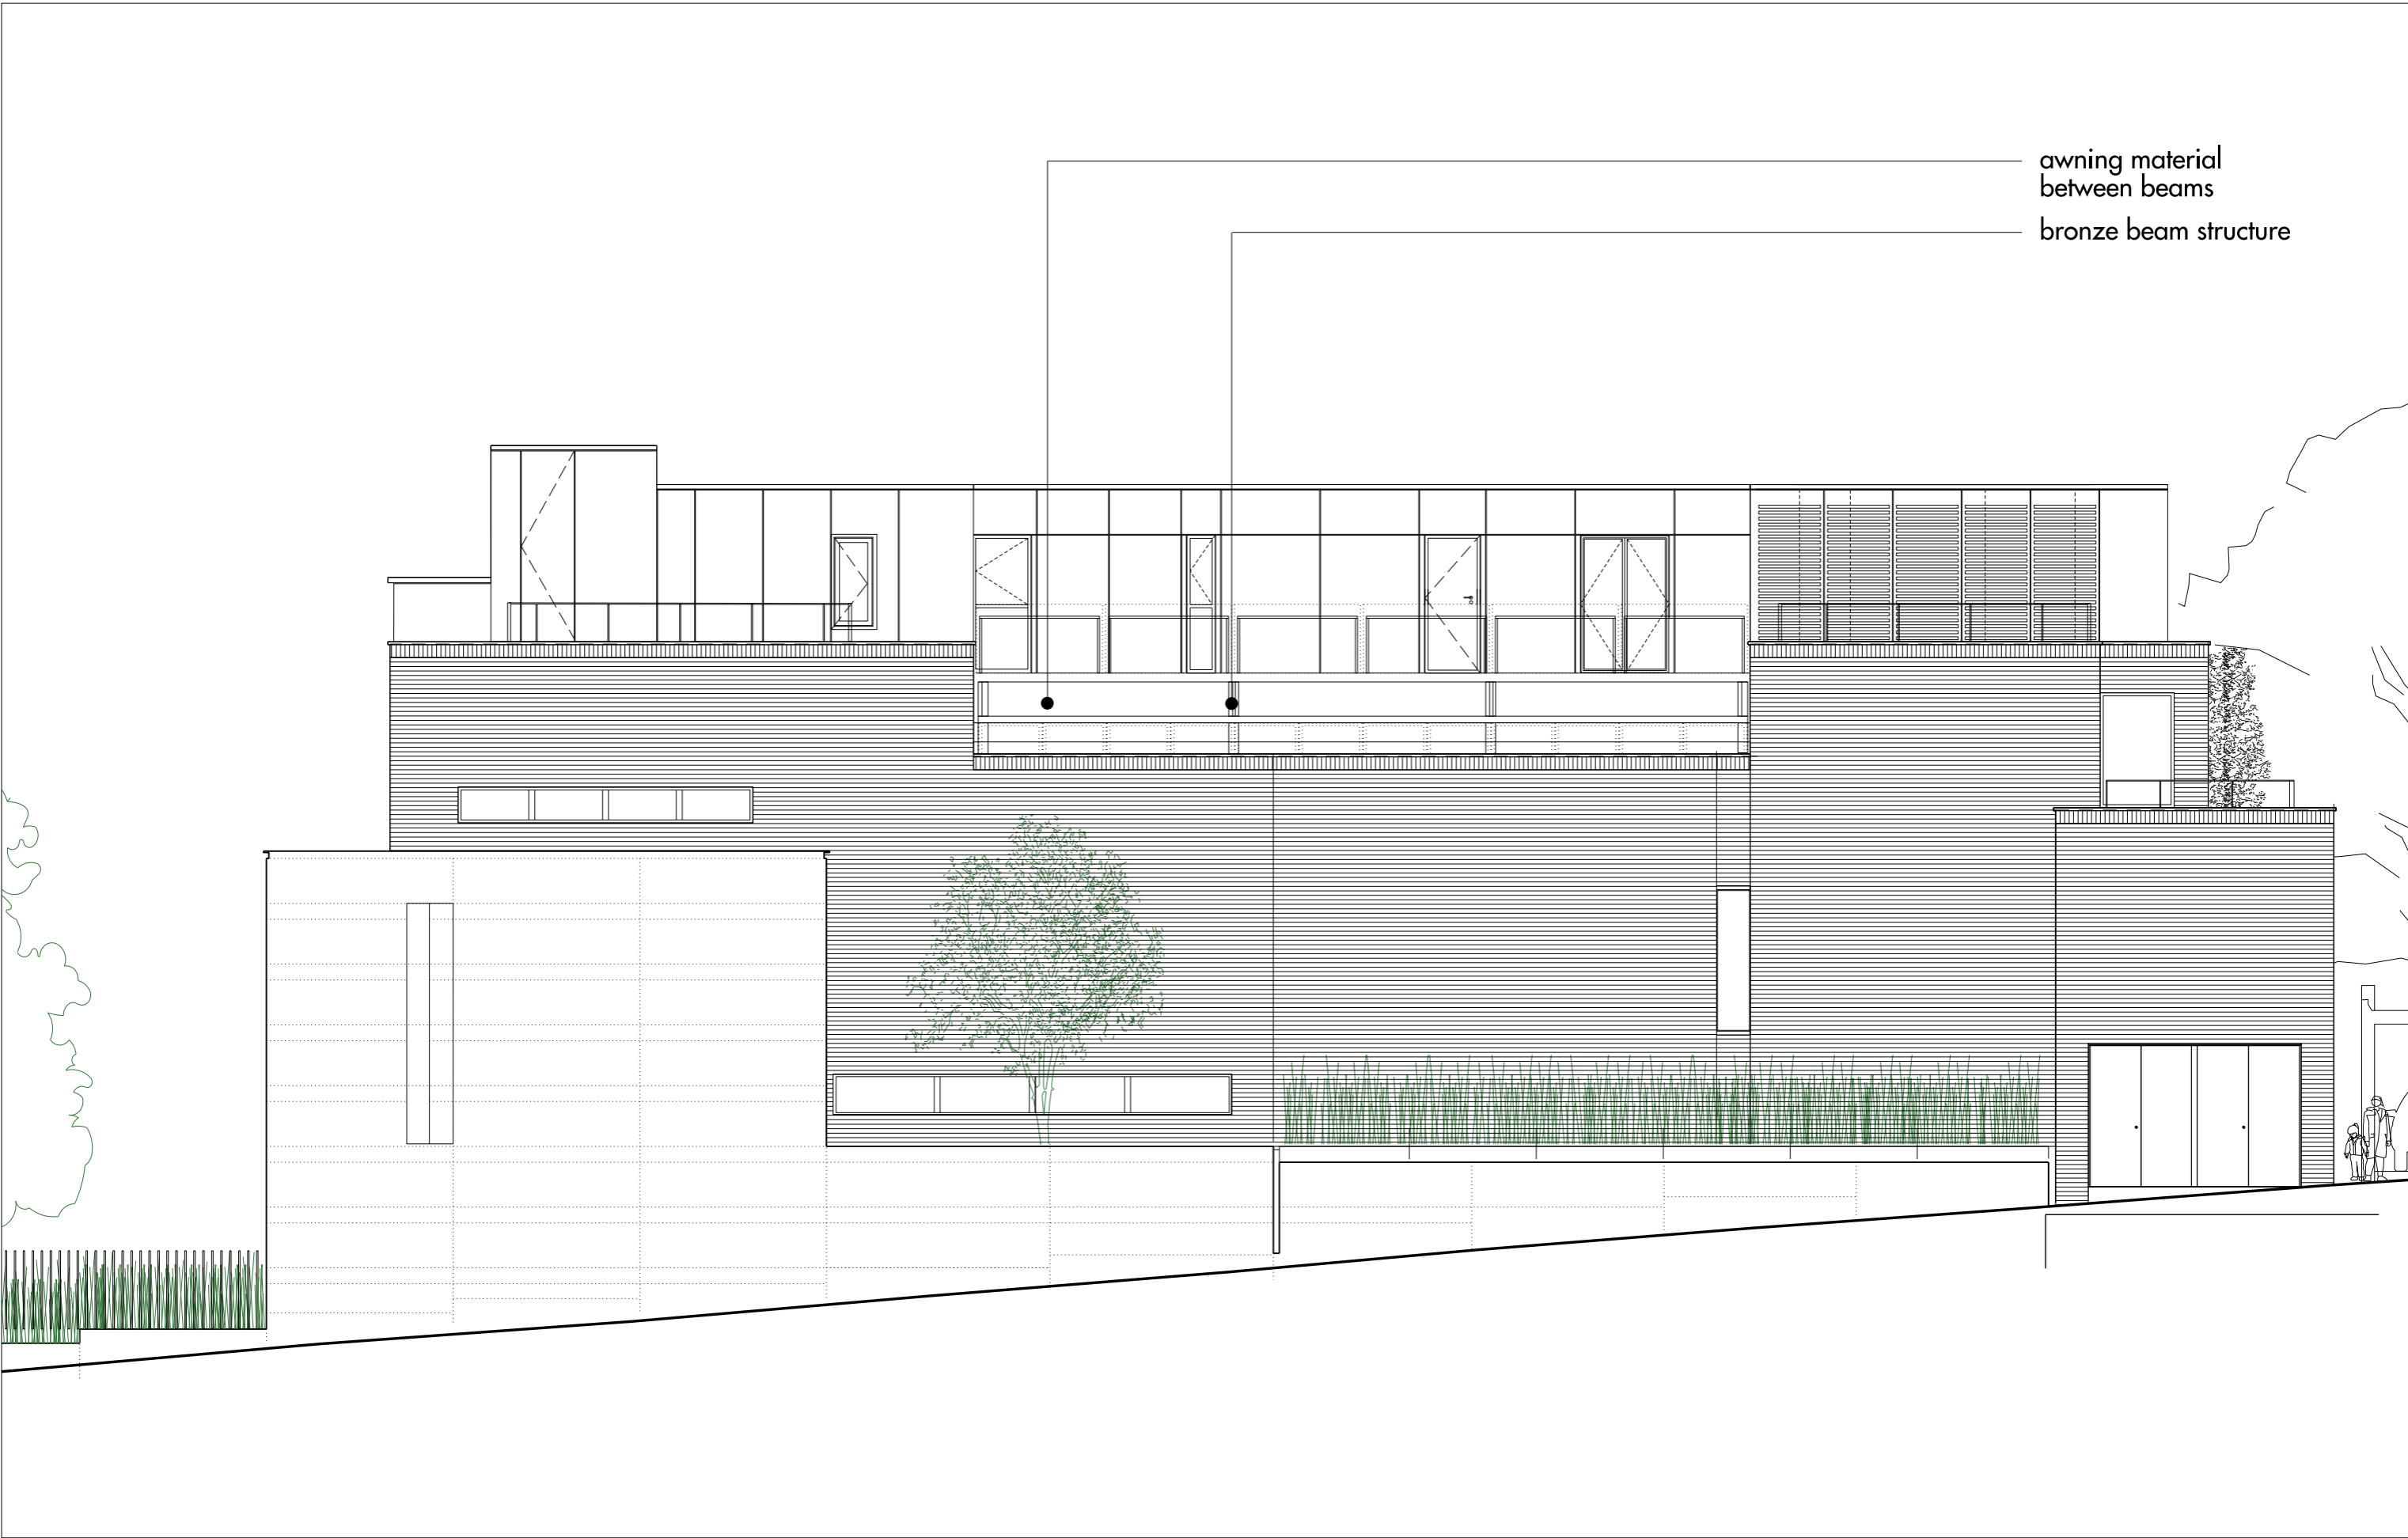

Do not scale from this drawing. Use figured dimensions only. Figured dimensions are in millimetres. All levels are in metres. All dimensions and levels shall be verified on site before proceeding with works. Detailed site survey to be carried out to verify positions and level relationships with the features and ordnance survey. The Architect must be notified of any discrepancy. Where building components are described in the specification as Descriptive Specification - (Contractor Design) elements shown on this drawing pertaining to these components are to be read as 'Issued for Design Intent only'.

Allies & Morrison is not responsible for any errors caused by the transmission, translation, software or computer systems. Allies & Morrison is not responsible for nor shall be liable for the consequences of any use made of the drawings or models other than that for which they were produced by Allies & Morrison for the Client.

REV	DATE	DESCRIPTION	CMD	REV	DATE	DESCRIPTION	CMD	REV	DATE	DESCRIPTION	CMD	REV	DATE	DESCRIPTION	CMD
P1	21.12.20	ISSUED FOR COORDINATION	VT												
P2	25.02.21	ISSUED FOR PLANNING	VT												

Allies and Morrison
85 Southwark Street
London SE1 0HX
020 7921 0100
020 7921 0101
studio@alliesandmorrison.com

telephone
facsimile
email

A&M JOB NO: 882.2

SOUTH HAMPSTEAD SYNAGOGUE
PROPOSED AWNING ELEVATION
PLANNING
882.2_07_201

SCALE 1:50 @A1 1:100@A3