

Disclaimer and Notes
Do not scale this drawing. All dimensions should be checked on site. Any discrepancy found between this drawing, site and any other document should be referred immediately to Fessenden and Tee. All drawings should be read in conjunction with all other contract documents and specifications and all other consultants drawings.


Copying or reproduction of this drawing without the written permission of Fessenden and Tee is not permitted. Copyright is Reserved

The PDF hard copy accompanying the CAD data is legal transmission of information. The electronic copies are issued only for convenience of use and record of original file. No liability for the accuracy or for any consequence resulting from the use, additions or alteration of information is accepted by Fessenden and Tee.

Title plan at 1:1250 and North point is up



01 EXISTING ELEVATION
1:100 @ A3

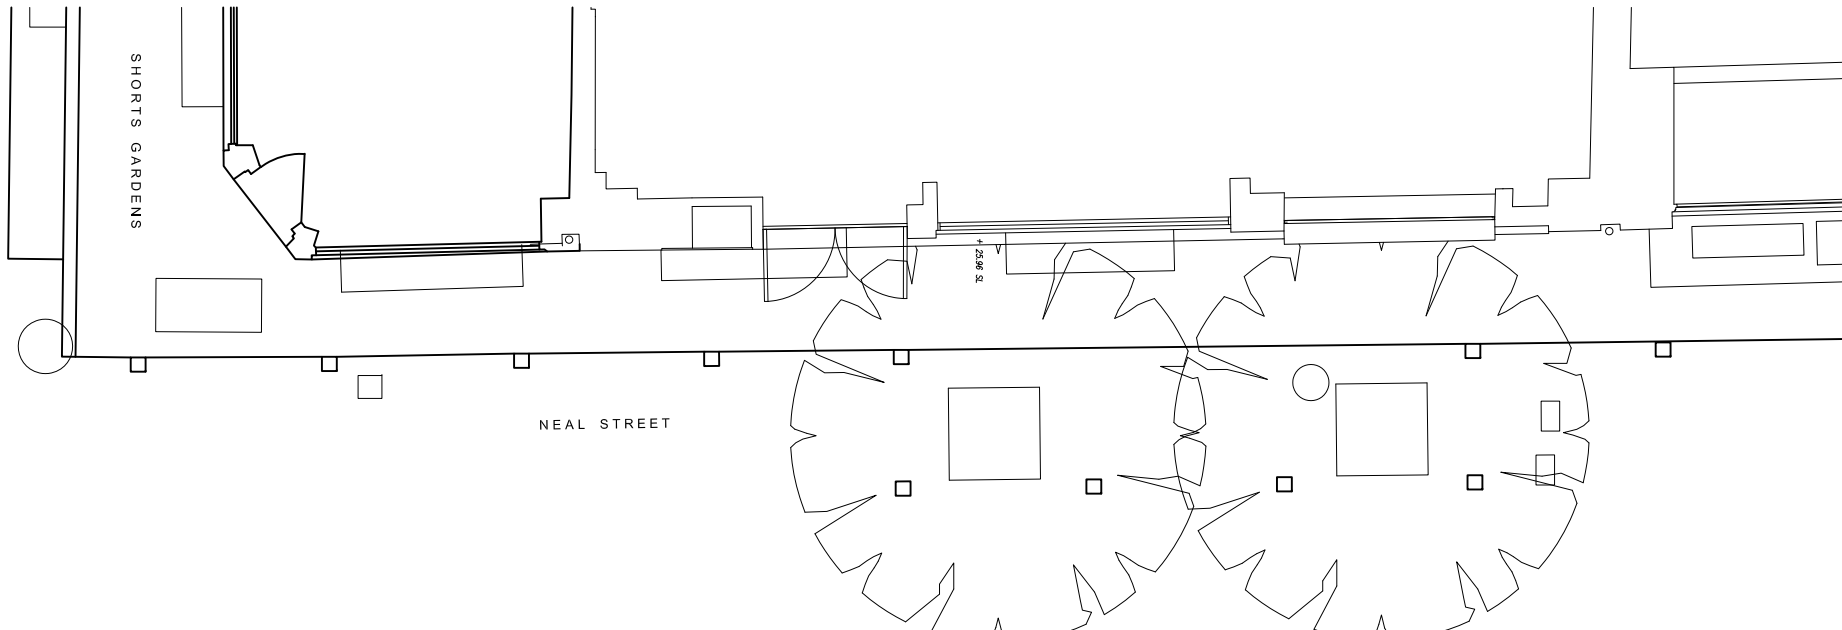

02 EXISTING PLAN
1:100 @ A3

Rev	Iss.	Description	Date
P1	DF	FINAL PLANNING APPLICATION ISSUE	01.04.21

DRAWING TITLE
**NEAL STREET - EXISTING
PLAN AND ELEVATION**

PROJECT NAME
41-45 NEAL STREET

ADDRESS
41-45 NEAL STREET

CLIENT
SHAFTESBURY COVENT GARDEN LTD

DRAWN BY
DF

CHECKED BY
DF

JOB NO.
23161

SCALE
1:100 @A3

DATE
MAR. 2021

DRAWING NO.
E-02_P1

ft