




01 PROPOSED ELEVATION  
1:100 @ A3

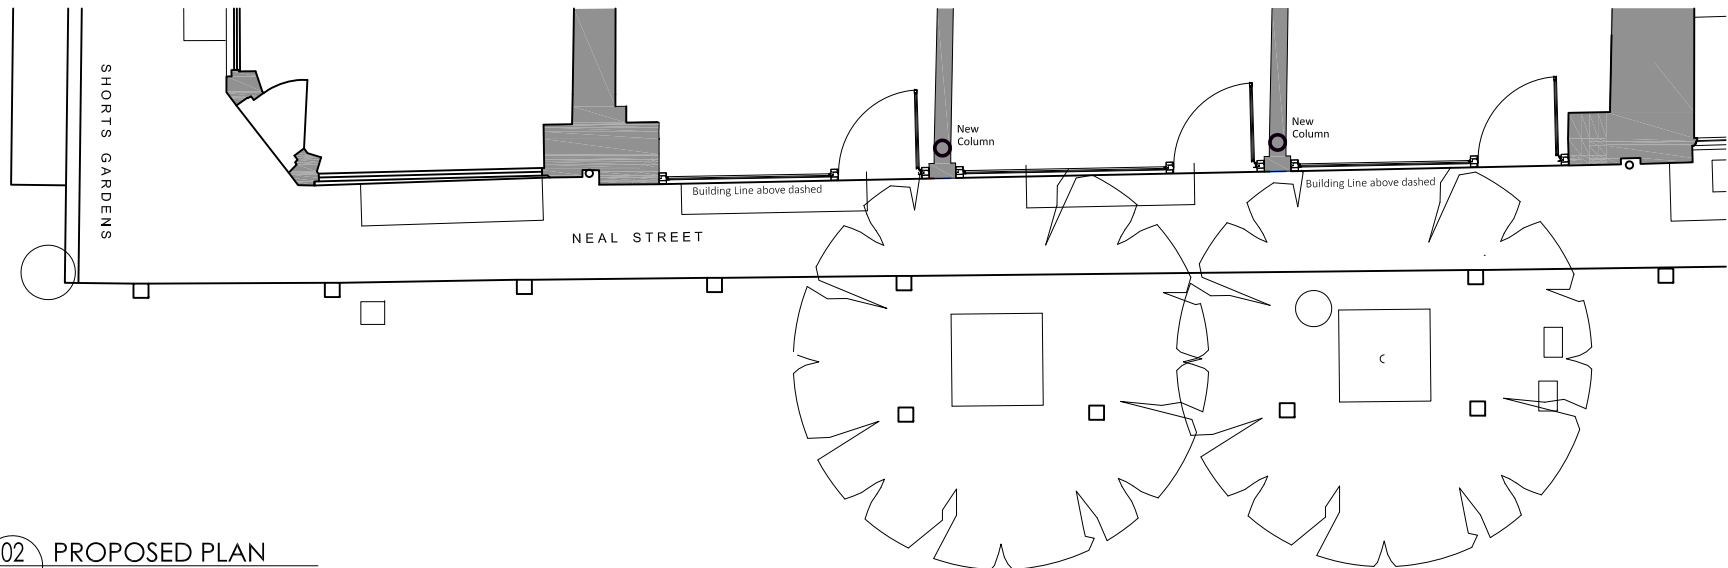

02 PROPOSED PLAN  
1:100 @ A3

P1	DF	FINAL PLANNING APPLICATION ISSUE	01.04.21
Rev	Iss.	Description	Date

DRAWING TITLE  
**NEAL STREET - PROPOSED  
PLAN AND ELEVATION**

PROJECT NAME  
**41-45 NEAL STREET**

ADDRESS  
**41-45 NEAL STREET**

CLIENT  
**SHAFTESBURY COVENT GARDEN LTD**

DRAWN BY  
**DF**

CHECKED BY  
**DF**

JOB NO.  
**23161**

SCALE  
**1:100 @A3**

DATE  
**MAR. 2021**

DRAWING NO.  
**P-02\_P1**

- PROPOSED LEGEND : 41-45 NEAL STREET**
- 1 New timber frame clear single glazed shopfront windows painted in selected colour.
  - 2 New timber frame clear single glazed door painted in selected colour.
  - 3 New timber signage area painted in selected colour
  - 4 New traditional cornice to new shopfront

