

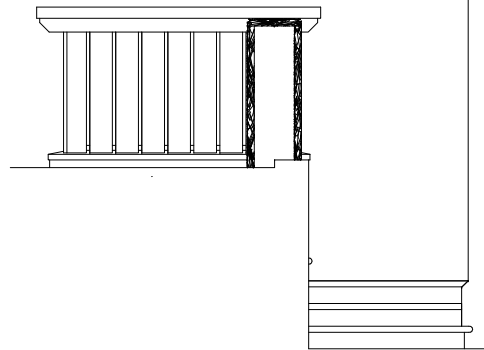




ELEVATION A

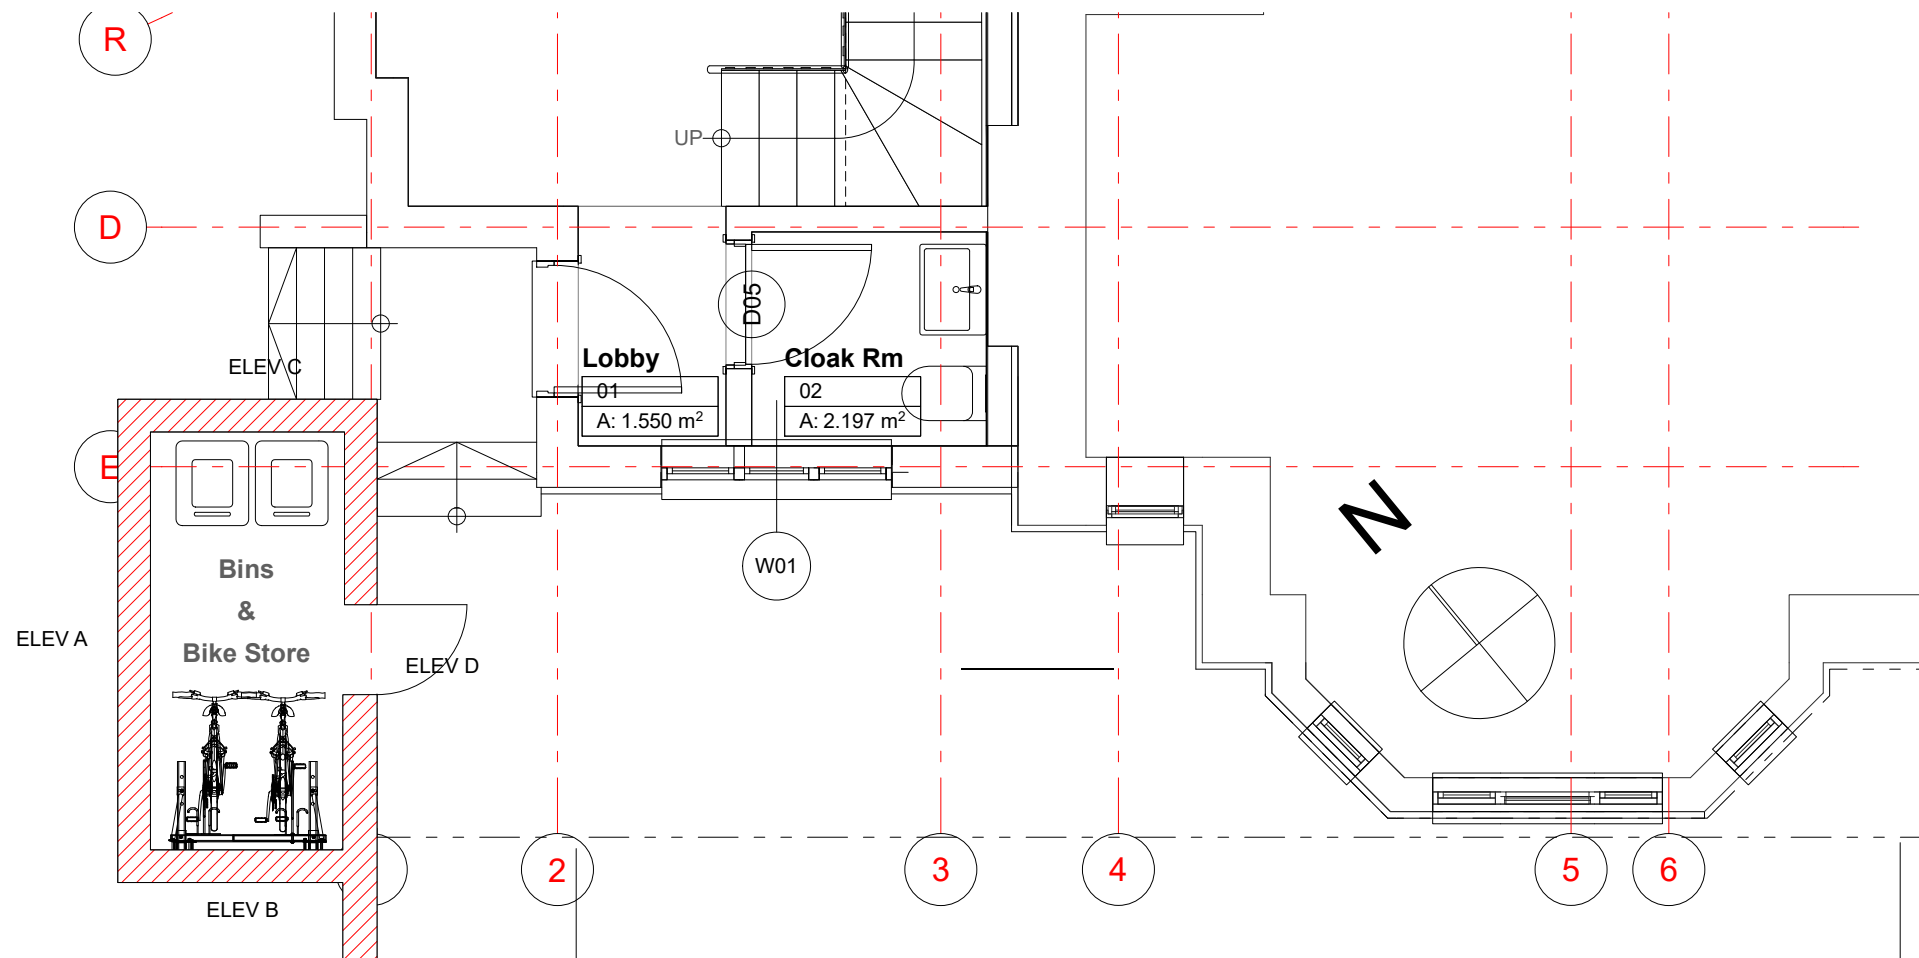


ELEVATION B

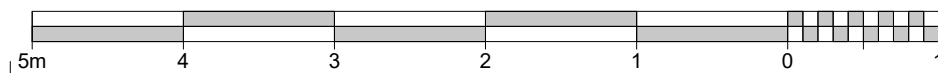


ELEVATION C

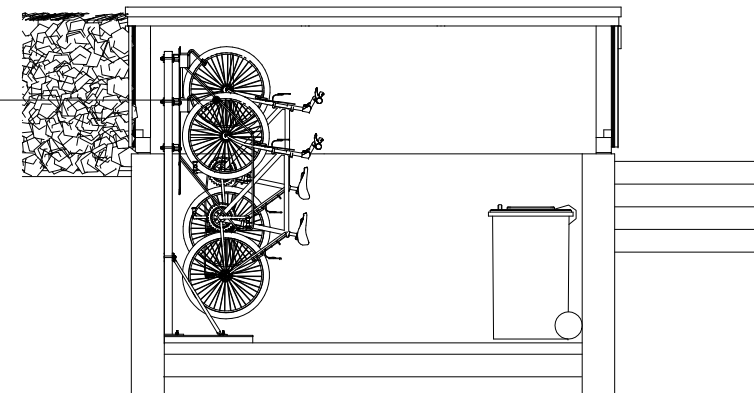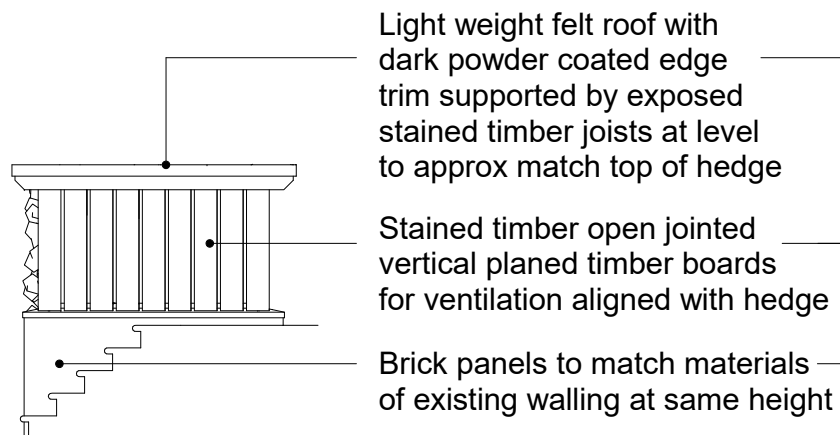

LONG SECTION THROUGH STORE

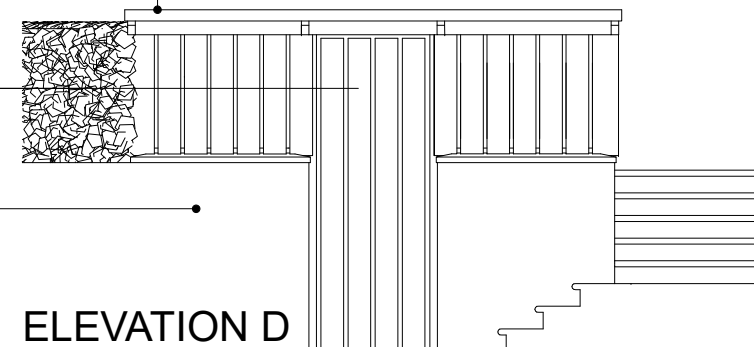

ELEVATION D

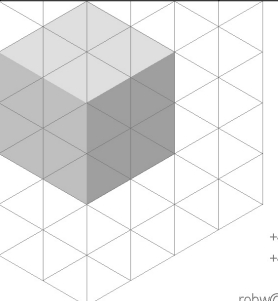Project No. 532	Layout No. A6.08
	
The Studio Primrose Lane RAKE GU33 7HG	
+44(0)1730 894605 +44(0)7811 325722 www.rwca.info robw@rwarchitects.co.uk	

client Shakib & Co.
job 1 CHESTERFORD GARDENS LONDON NW3 7DD

BIKE & BIN STORE		
Discharge of Condition		
scales @ A3 1:50	drawn RW	date

Project No. 532	Layout No. A6.08
---------------------------	----------------------------