



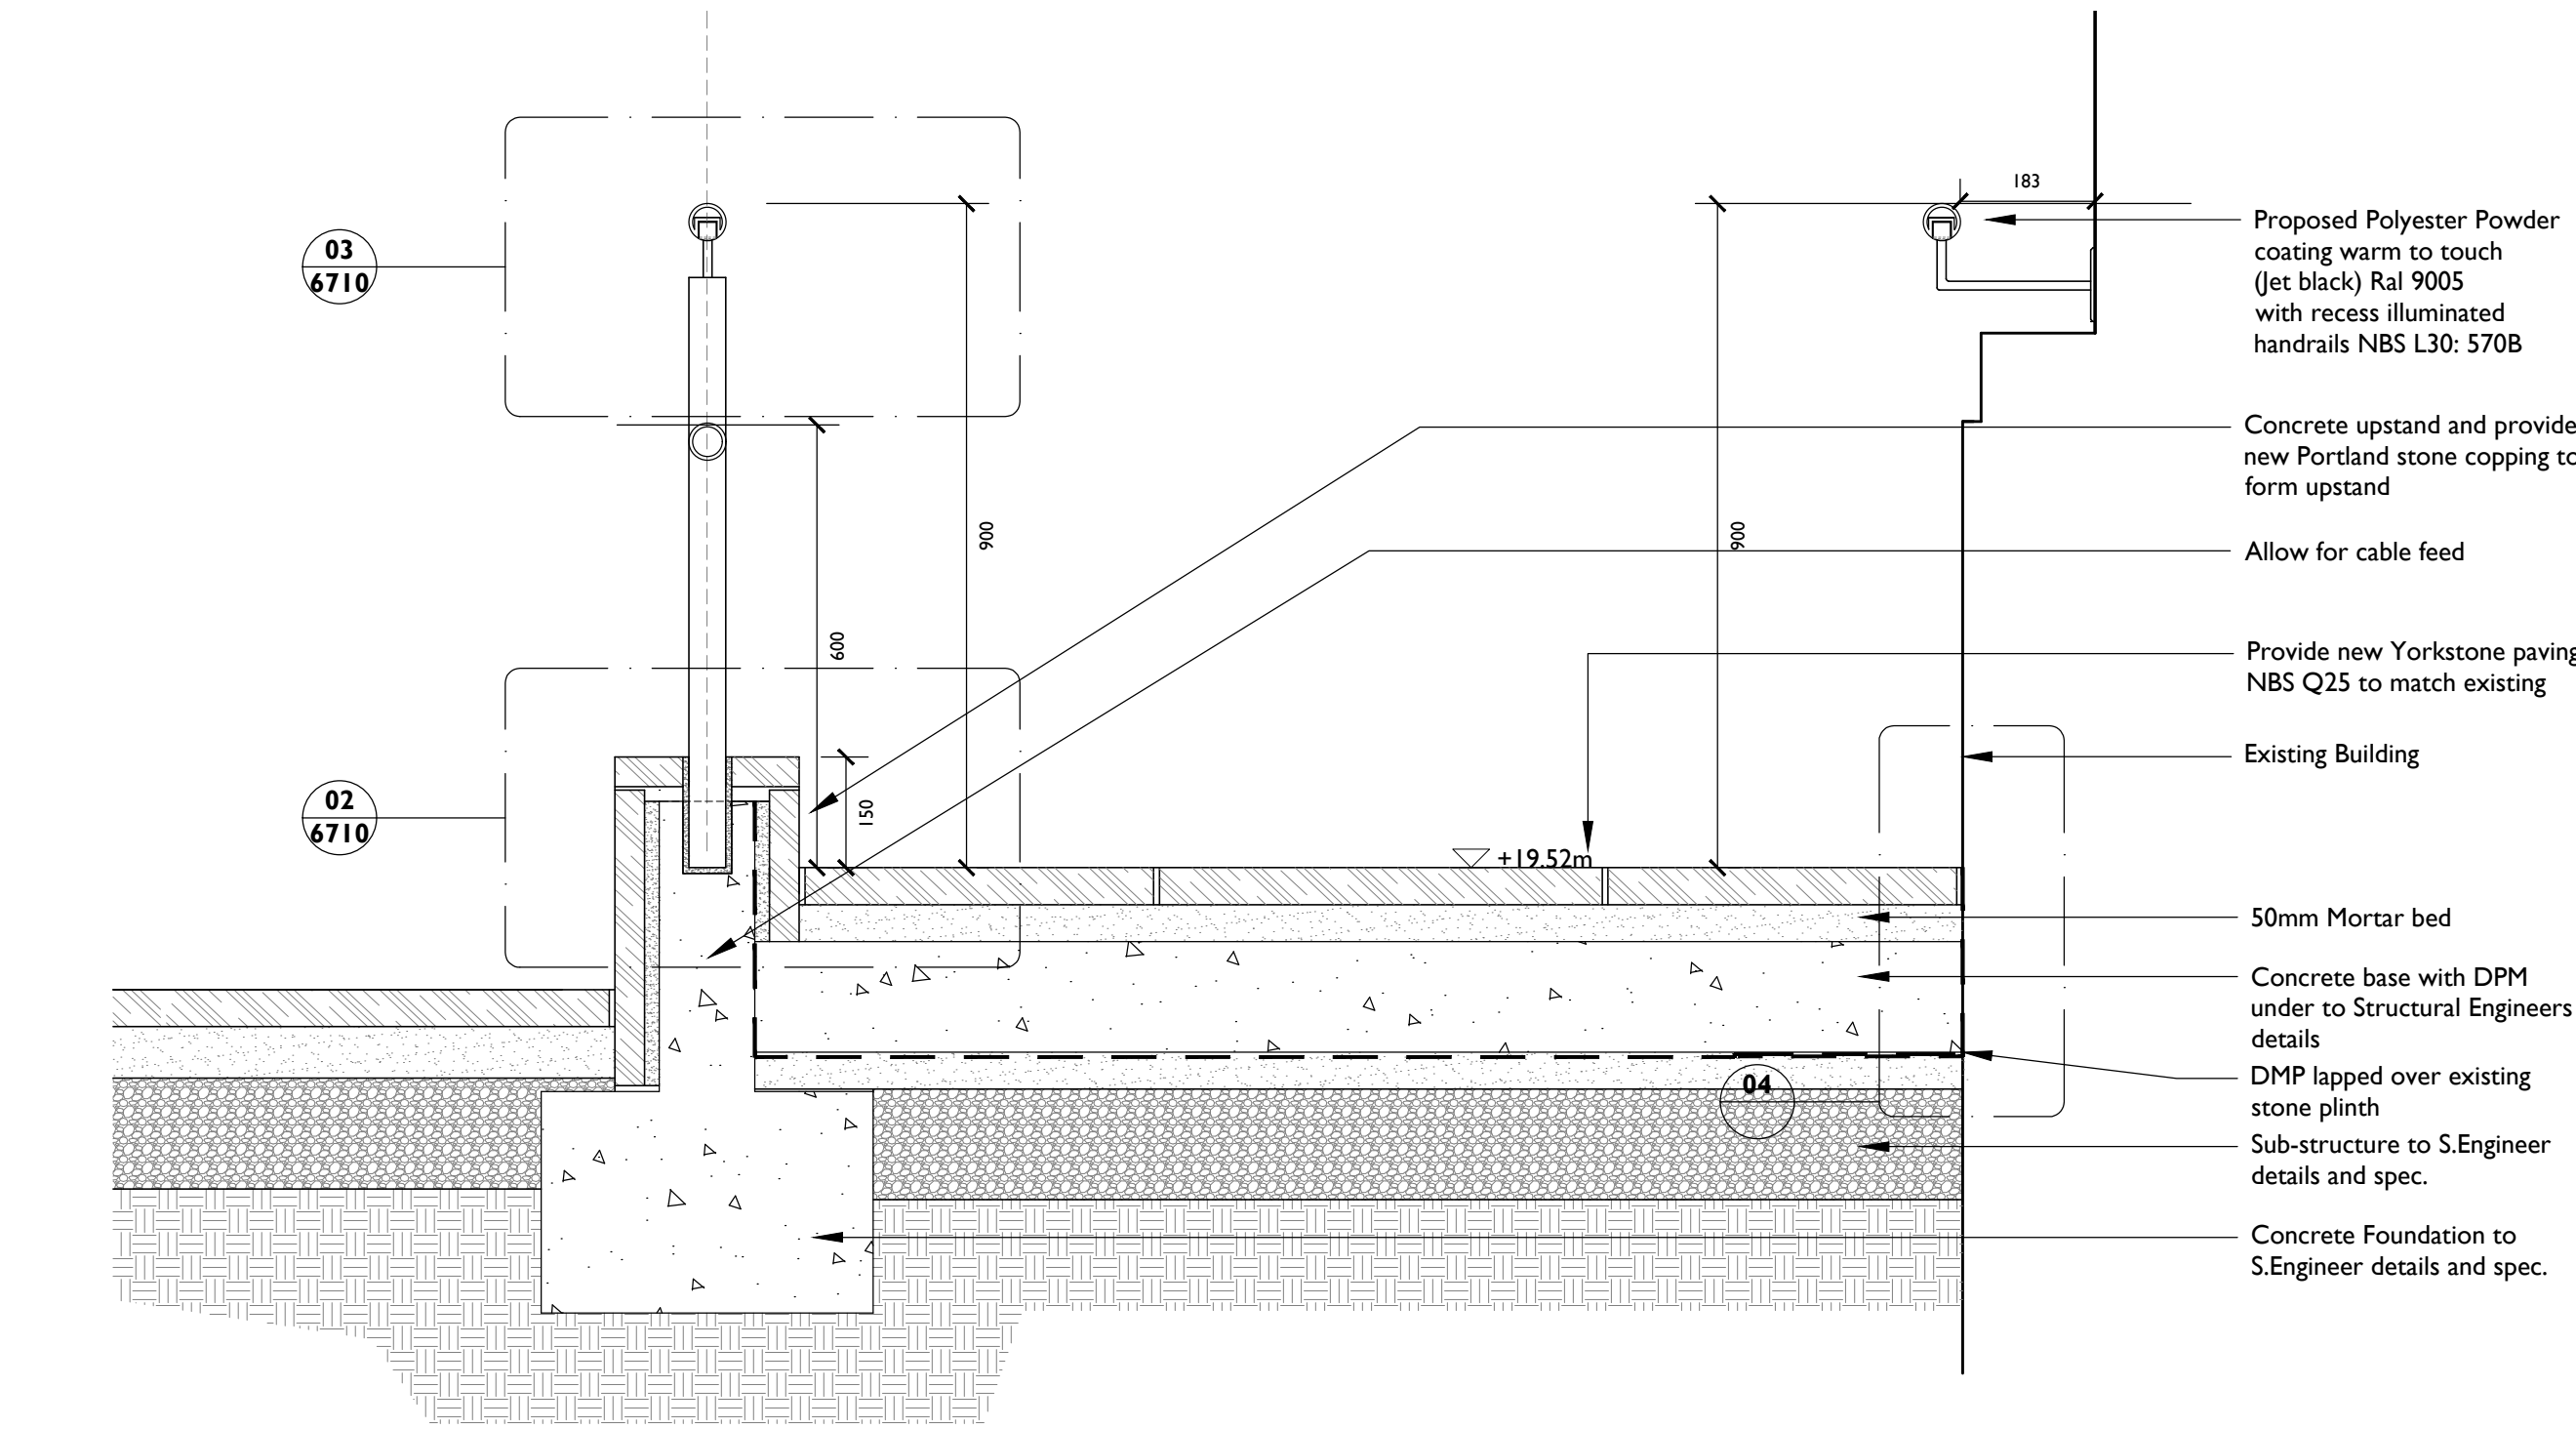


I BIDBOROUGH STREET - RAMP SECTION
1:10 @ A1

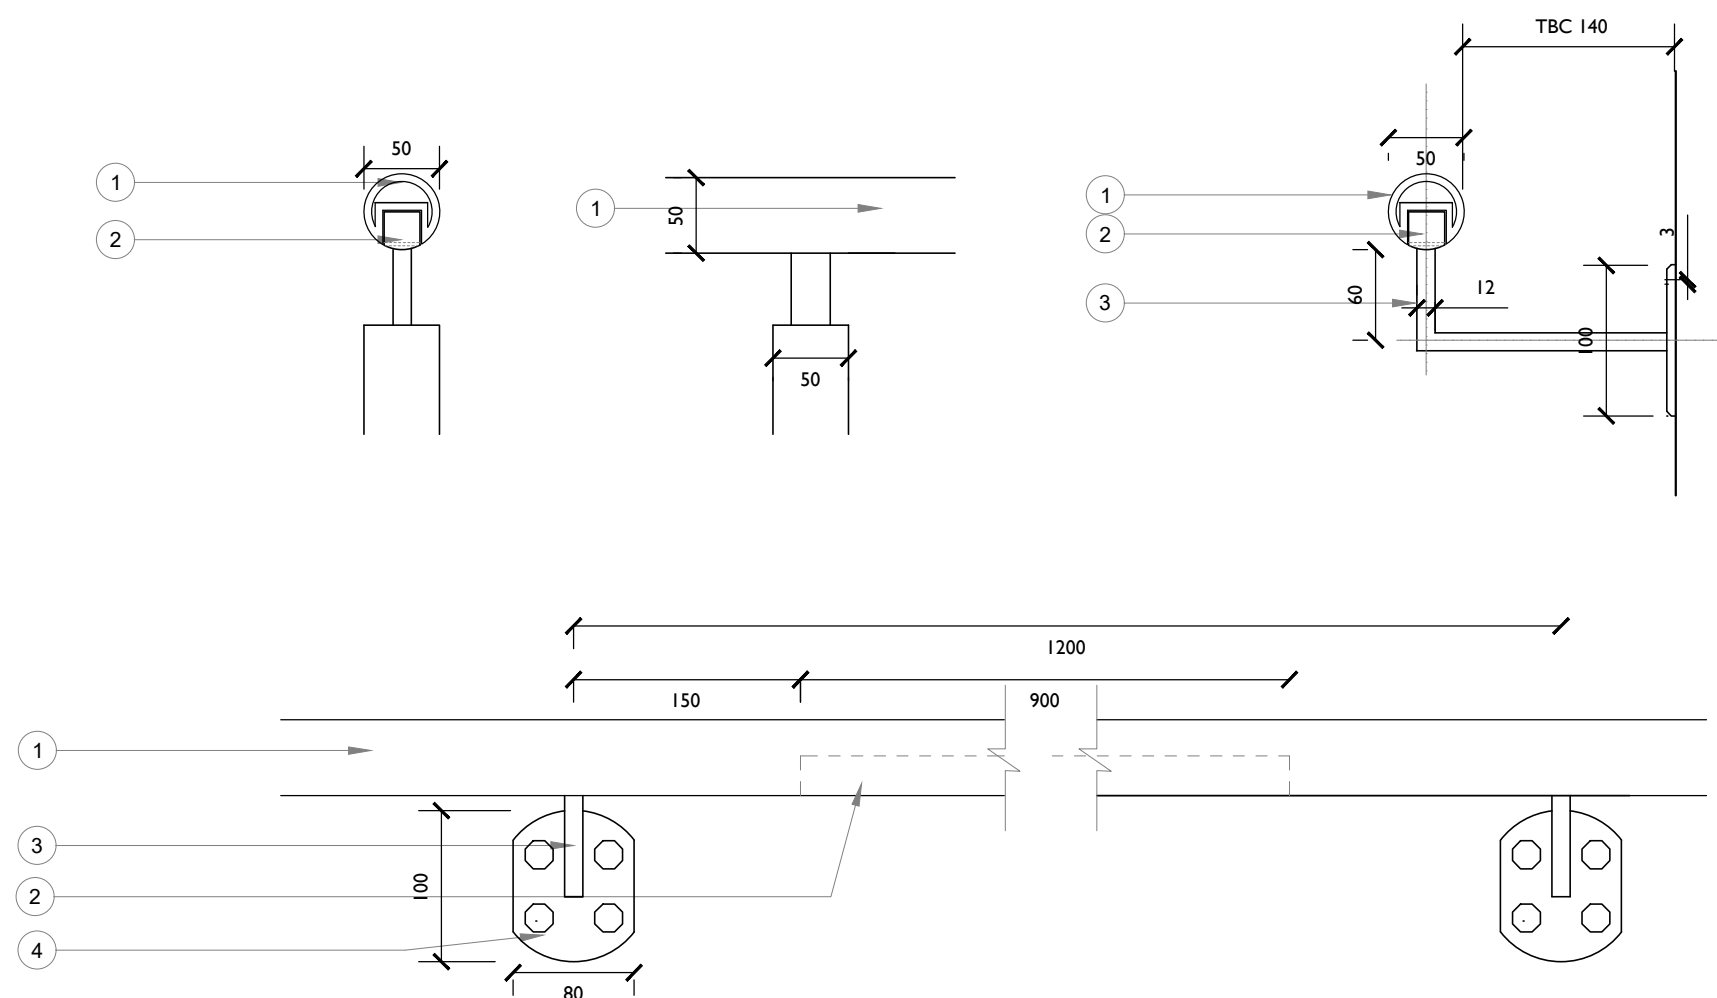


3 BIDBOROUGH STREET - HANDRAIL
1:5 @ A1

- 50mm Circular Steel handrail PPC Coated RAL 9005 (Jet Black) warm to touch with recess illuminated handrails NBS L30: 570B
- Garda handrail LED lighting. Ref to MEP for Specification for lighting level. LED size to manufactures recommendations
- 12mm Square Steel handrail wall bracket RAL 9005 (Jet Black) NBS L30: 570B
- Concrete anchor screws size and type per Structural engineer details

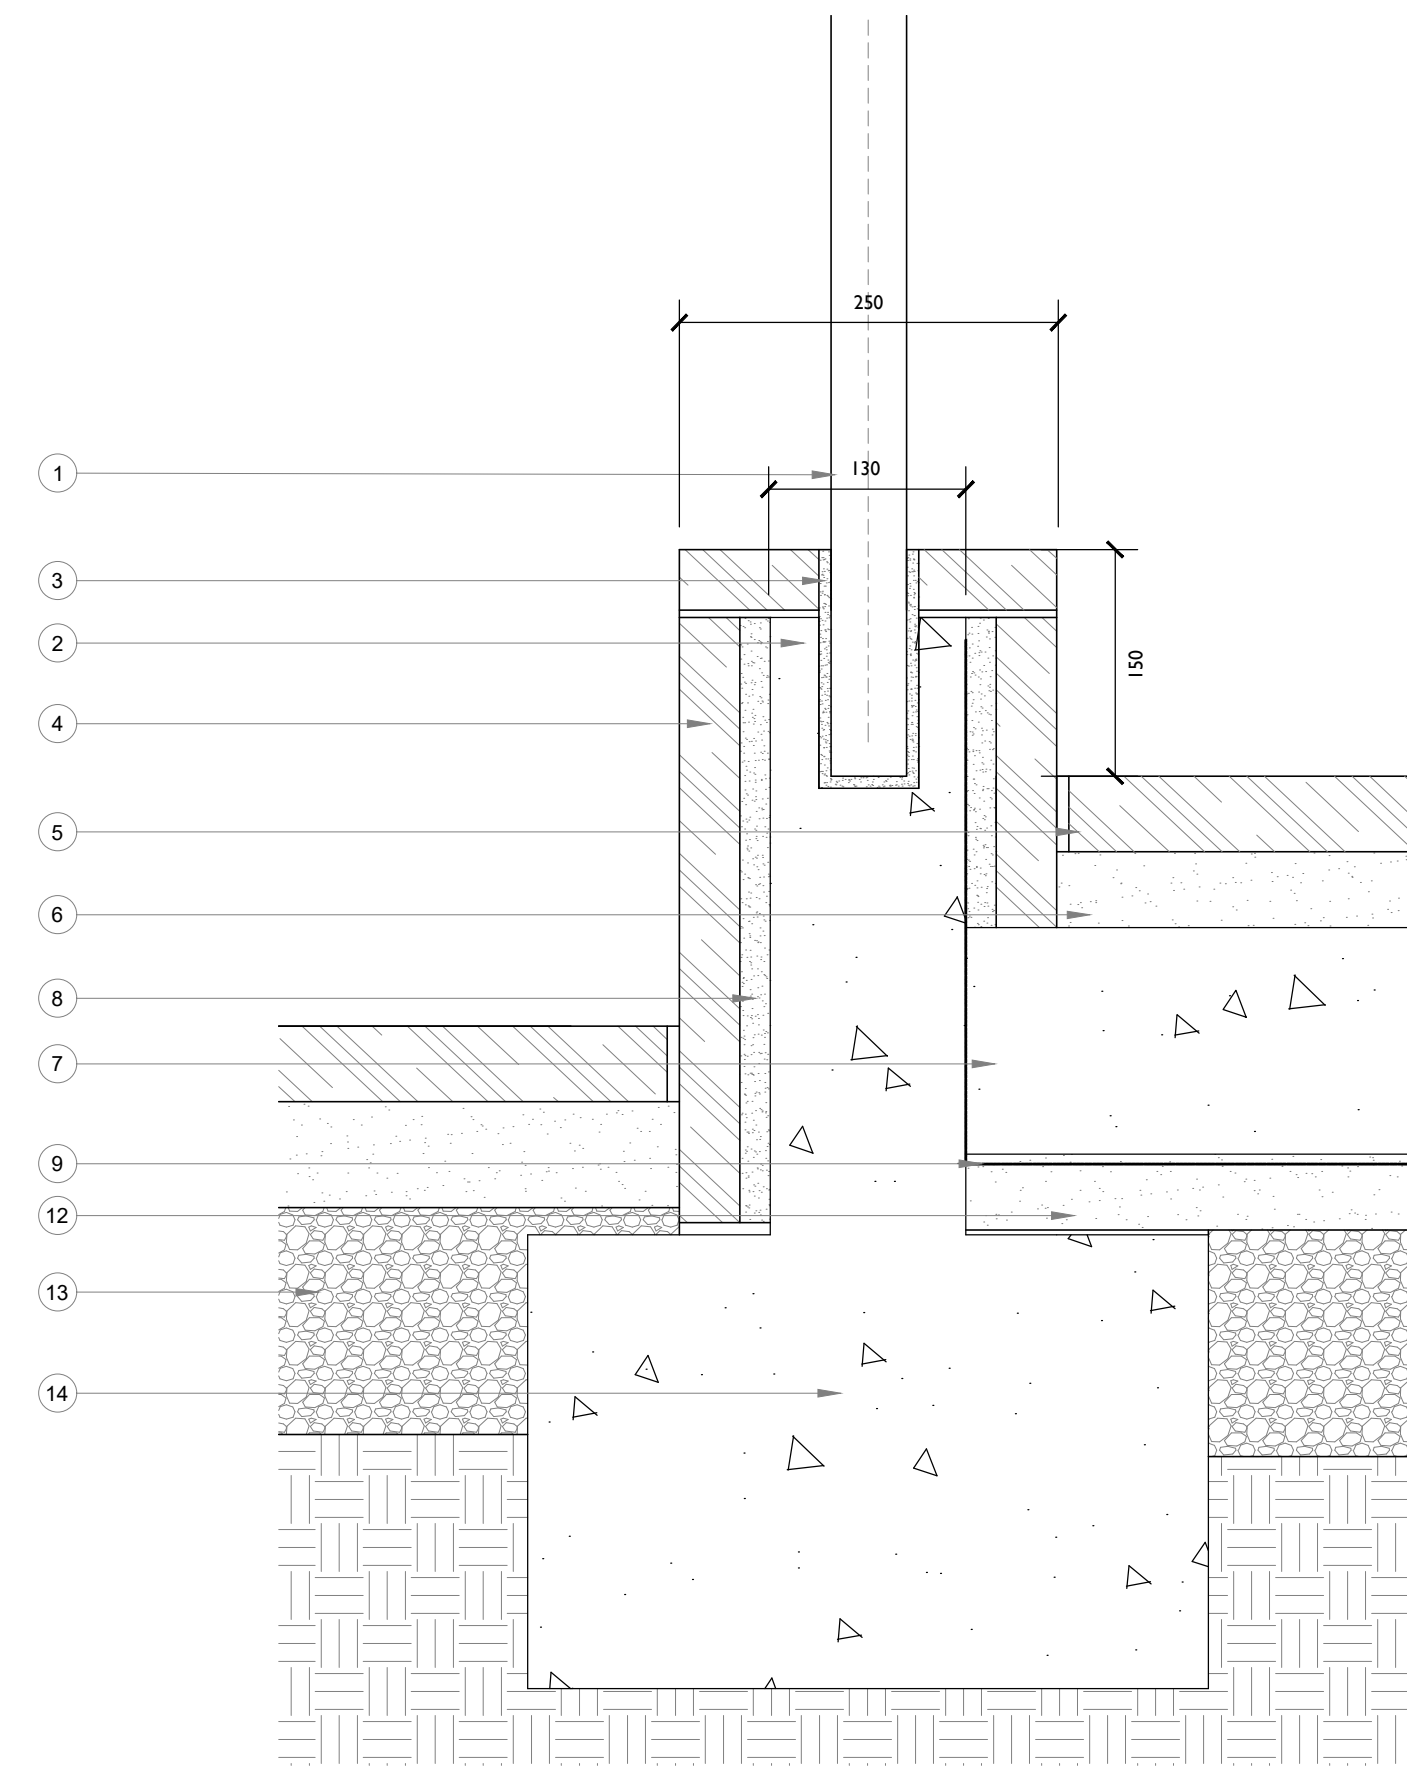

2 BIDBOROUGH STREET - UPSTAND
1:5 @ A1

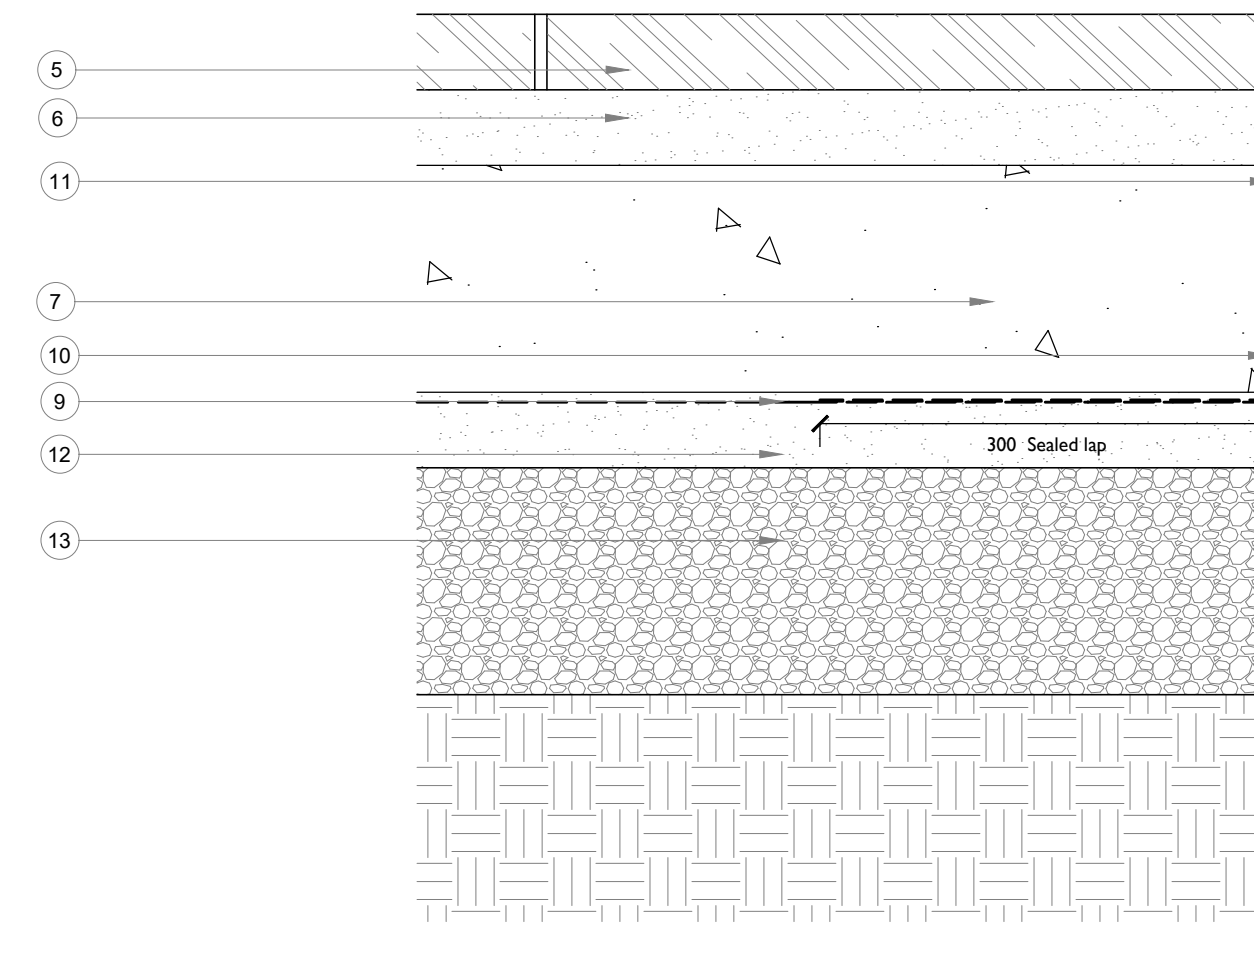

4 LANDING DETAIL
1:5 @ A1

- 50mm PPC Steel railing post PPC Coated RAL 9005 (Jet Black)
- Concrete wall to Structural engineer details
- Preformed or core drilled post hole, apply non metallic non shrink grout
- 40mm Thick Portland stone cladding and coping - NBS H51
- Provide new Yorkstone paving NBS Q25 to match existing
- 50 Motar bedding - NBS Q25
- Mass Concrete to S. Engineer details
- Stonework tapered towards ramp fall 5mm Nominal joints lime mortar flush adhesion with concrete
- Visqueen Ultimate HC Blok or equal approved
- VisqueenTreadGuard 1500 or equal approved
- Visquee GR SAM on HP Tanking primer or equal approved
- Sand blinding layer
- Granular Sub-Structure to S.Engineers details and spec.
- Foundation to S.Engineer details



Notes:


Drawings are based on survey data and may not accurately represent what is physically present.

Do not scale from this drawing. All dimensions are to be verified on site before proceeding with the work.

All dimensions are in millimeters unless noted otherwise.

Purcell shall be notified in writing of any discrepancies.

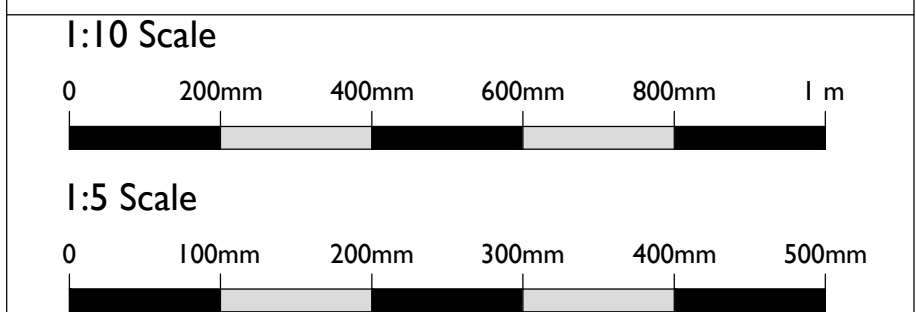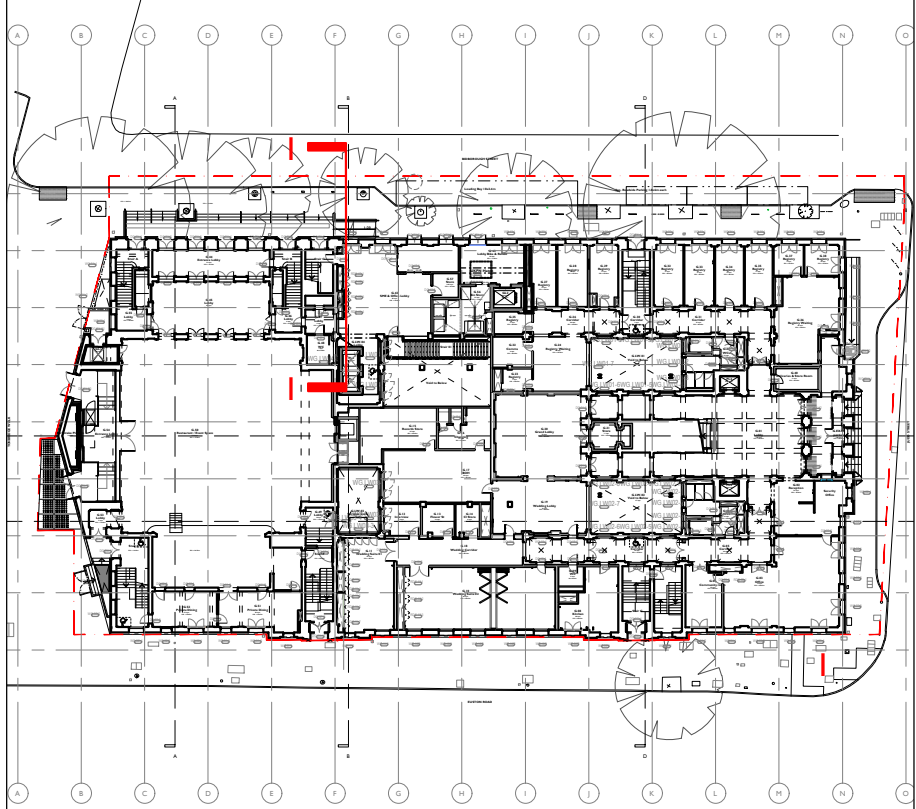

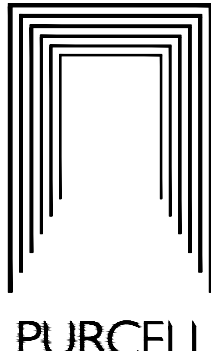Current	19/10/2020	NS	NS	
ISSUE	DATE	DRAWN	CHECKED	DESCRIPTION
DRAWING TITLE	PROPOSED RAMP DETAILS BIDBOROUGH STREET			
DRAWING NO.	CTH-PUR-XXX-DR-90-A-6710			
REVISION	C00			
SIZE & SCALE	A1L	1:10 & 5		
DRAWING STATUS	A - For Construction			
CLIENT	Lendlease			
PROJECT	Camden Town Hall			
JOB NUMBER	238664			

