



23 STRATFORD VILLAS NW1 9SE

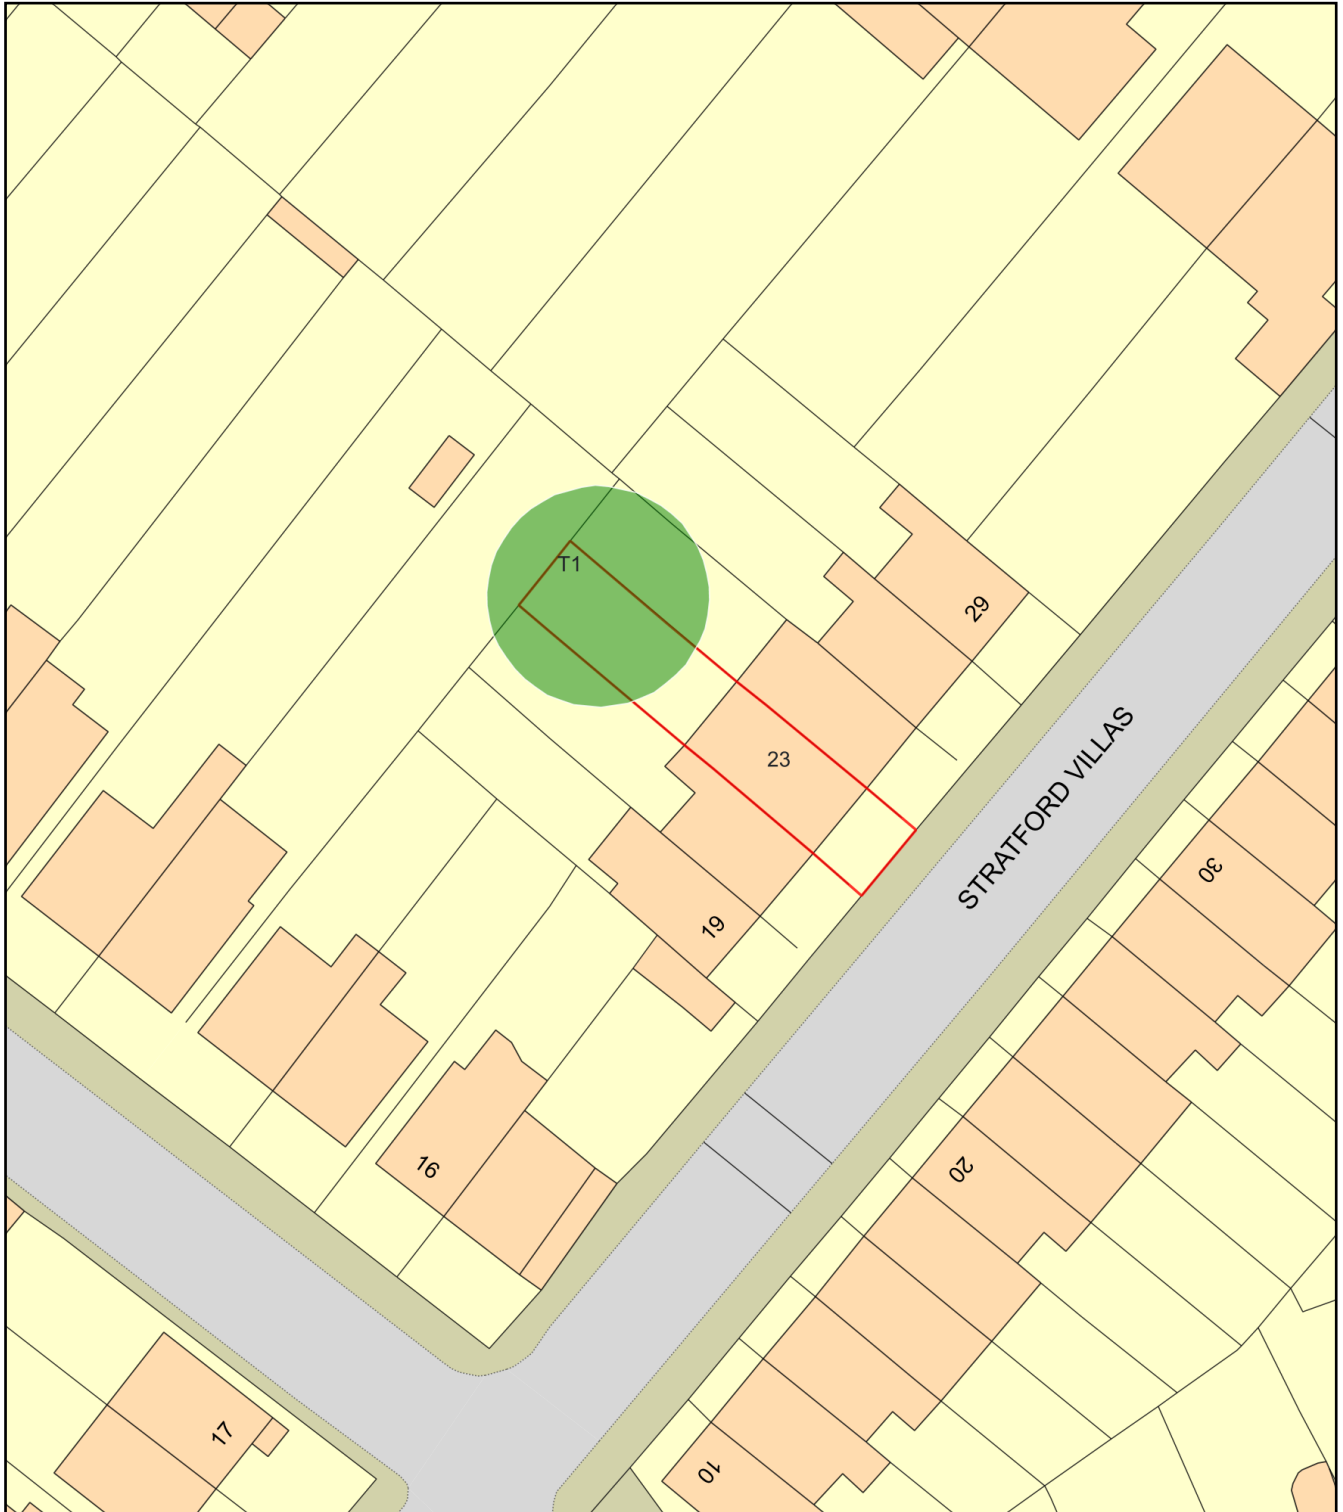

0 20
Metres

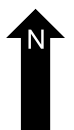

Plan Produced for: L.B.CAMDEN

Date Produced: 14 Apr 2021

Plan Reference Number: TQRQM21104121907903

Scale: 1:500 @ A4