


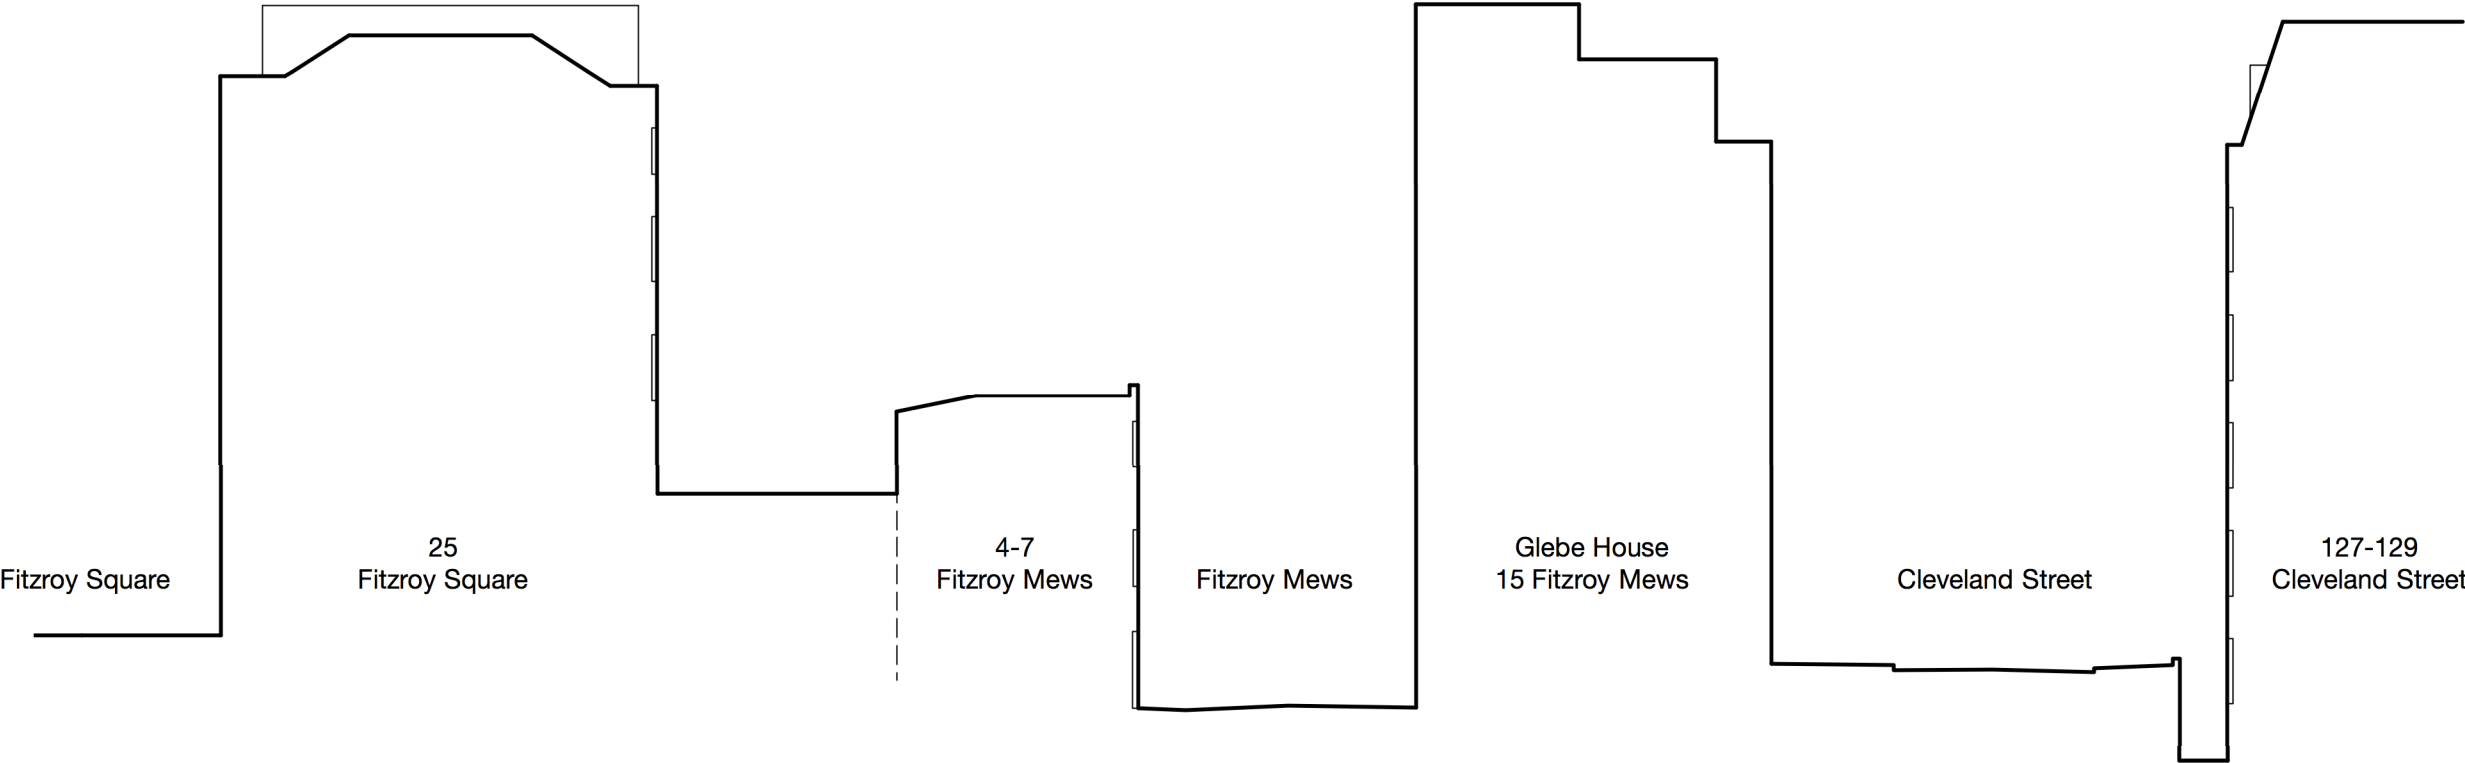

GENERAL NOTES

- 1. This drawing is the copyright of Haines Phillips Architects.
- 2. Do not scale from this drawing. Use figured dimensions only.
- 3. This drawing must not be used for land transfer purposes, or for construction purposes unless accompanied by an Architect's Instruction.

DRAWING ISSUE STATUS

ISSUE	STATUS	COMMENT
P	PRELIMINARY	For comment and review
PL	PLANNING	Planning/Listed Building Application
BR	BUILDING REGS	Building Regs Application
T	TENDER	For pricing purposes only
C	CONSTRUCTION	For procurement & construction
FC	FINAL CONSTRUCTION	Record drawings on completion
L	LEGAL	Conveyancing or other legal purposes

REVISIONS

REV	DATE	NOTES
1	25/03/21	Pre-app issue

HAINES
PHILLIPS
ARCHITECTS

Tankerton Works
12 Argyle Walk
London WC1H 8HA
t 020 7833 9324
f 020 7837 2864
e office@hainesphillips.co.uk

JOB TITLE
Glebe House, 15 Fitzroy Mews
W1T 6DP
DRAWING TITLE
Site Section BB
As Existing

DRAWN	DATE	SCALE	
PL	Jan 2021	1:200@A3	
JOB NR	DRAWING NO.	ISSUE	REVISION
4207	GA 121	P	1