


22 GLOUCESTER CRESCENT ALTERATION TO SECOND FLOOR

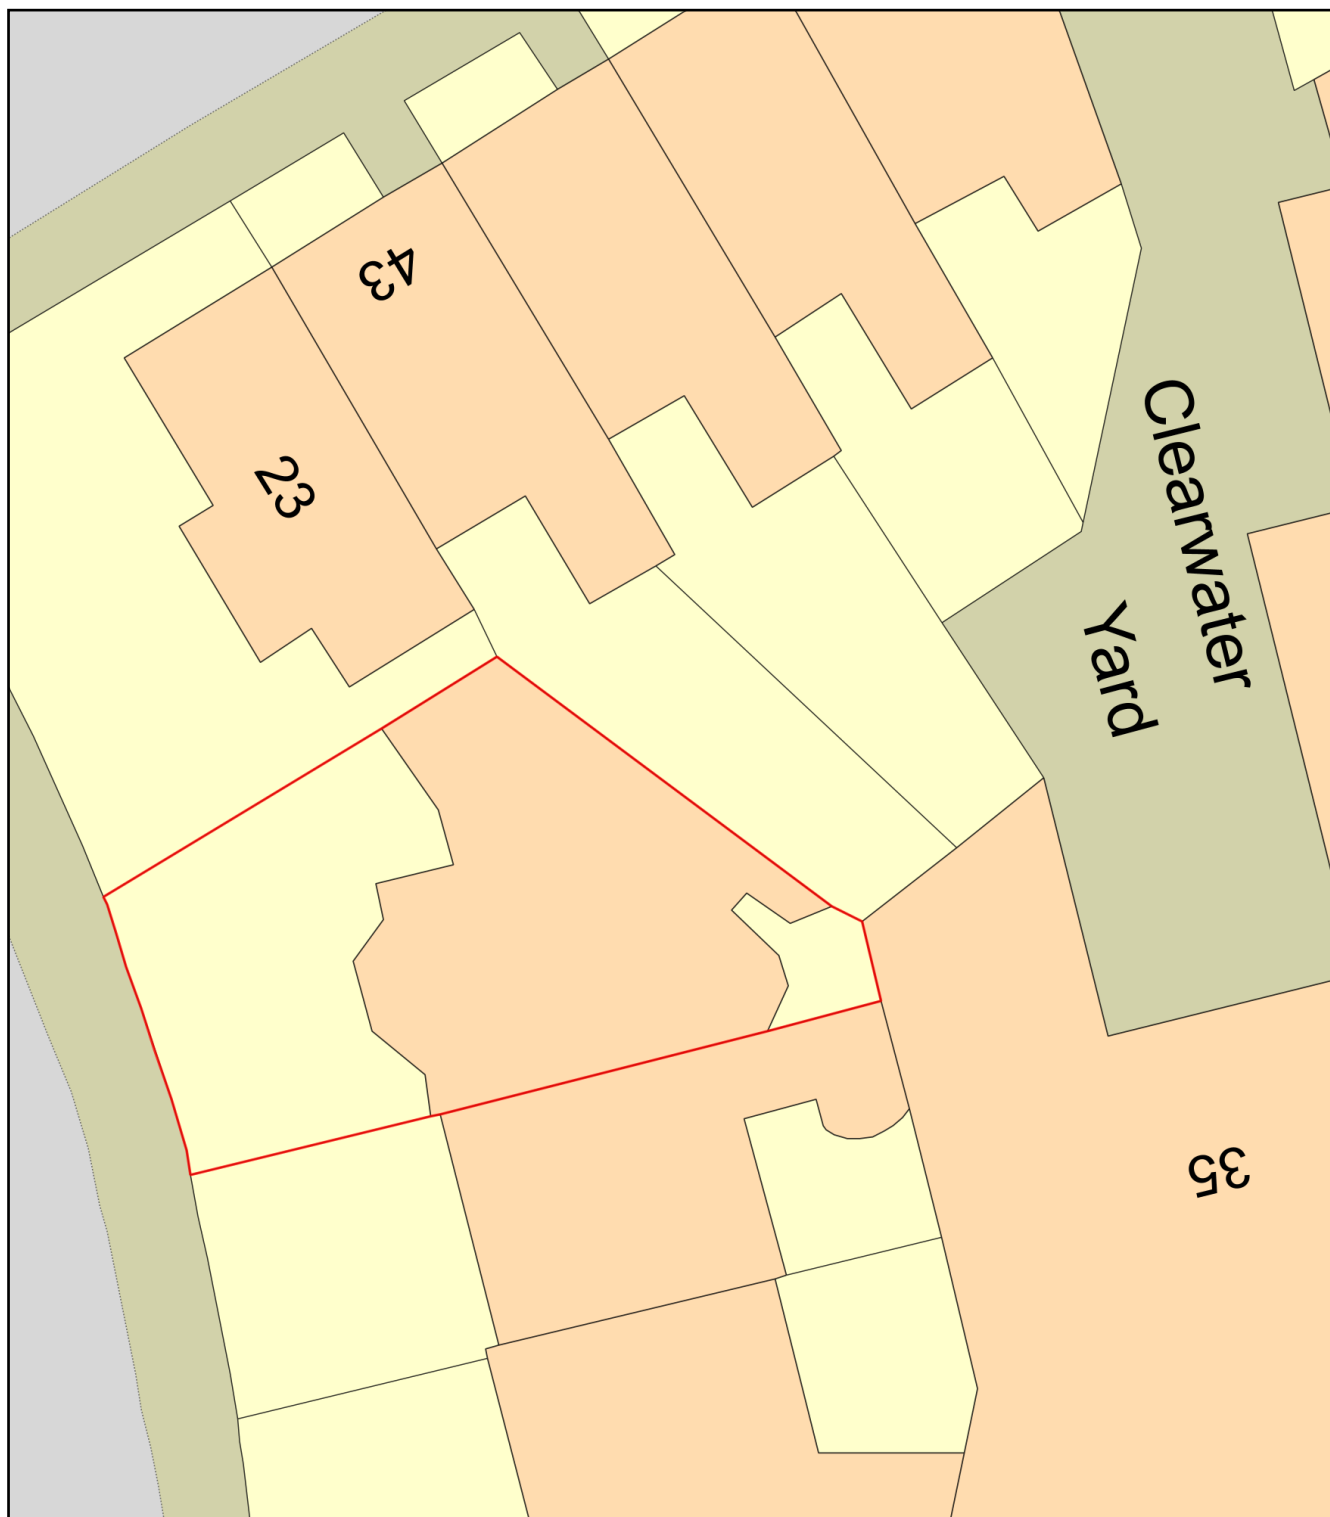

0 10
Metres



Plan Produced for: Rosaleen Quinn

Date Produced: 11 Apr 2021

Plan Reference Number: TQRQM21101153949303

Scale: 1:200 @ A4