


Somers Town Islamic Cultural and Education

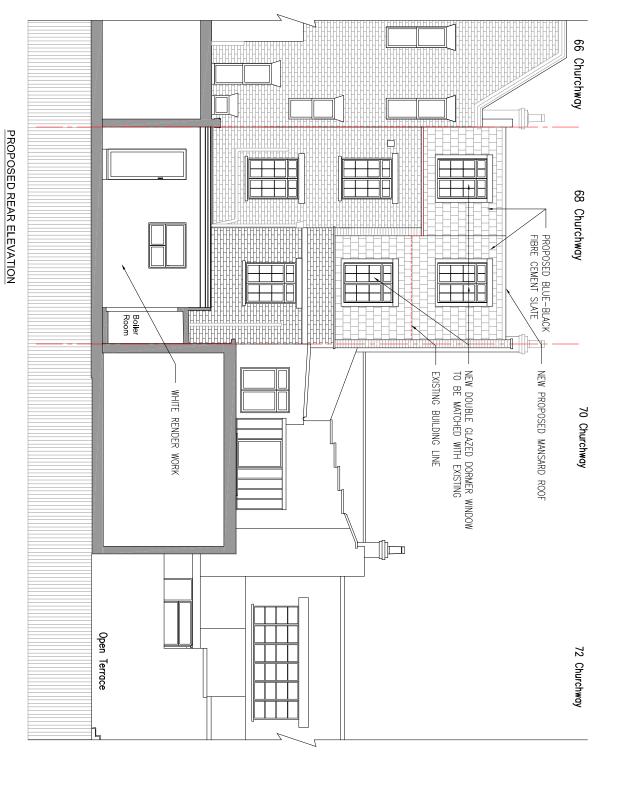

PROJECT TITLE

48.73sqm of floor-space for existing mosque use class F1(f) at 68 Churchway, London NW1 1LT. Erection of a new 3rd floor with mansard roof to create an additional

> **Proposed Rear** DRAWING TITLE Elevation

SCALE 1:100 @ A3 DRAWN BY: CHECKED BY: Anwar DRAWING STATUS Planning

DATE DRAWING NO: B RE

THE CONTENTS IN THIS DOCUMENT BELONG TO D FORM ARCHITECTURE LTD AND CANNOT BE ALTERED, COPIED, PRODUCED OR TRANSMITTED TO ANY OTHER PERSON OR COMPANY WITHOUT THE OWNER'S CONSENT.