


#### REVISIONS

A 12.05.20 INFORMATION ON GLAZING  
TO ADJACENT BUILDING ADDED

B 18.05.20 WINDOW REM'D AS INDICATED

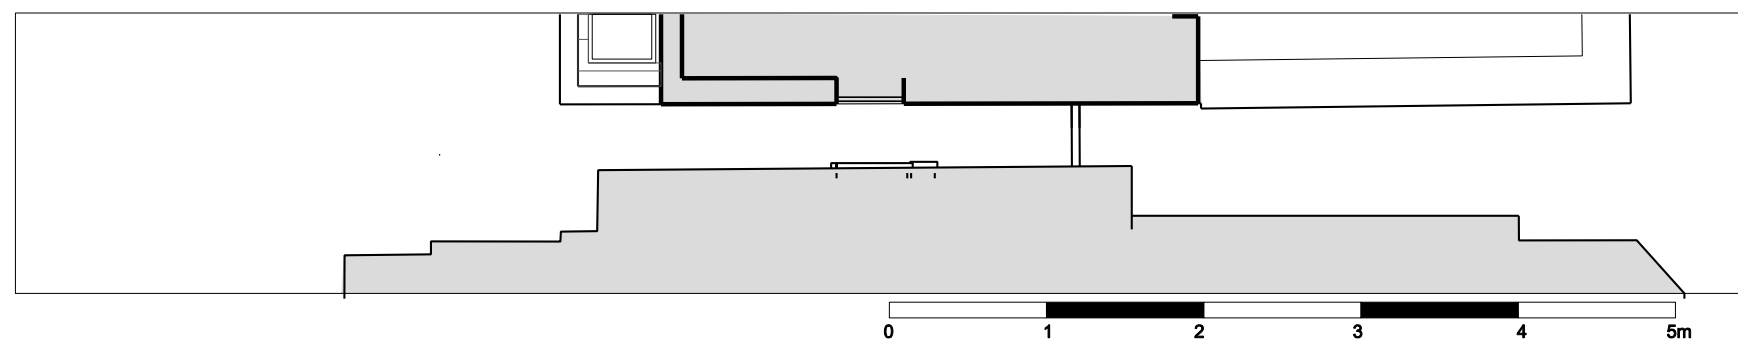

Plan at junction with no. 145

**Duncan Woodburn RIBA**  
**Architect**

Second floor studio, 28 Poland Street,  
London W1F 8QP  
Tel. 0207 637 3819  
Mob. 07956 661 426

**143 King Henry's Road NW3**  
**08b Proposed West elevation**

February 2020

1:50 @A1 1:100 @A3