
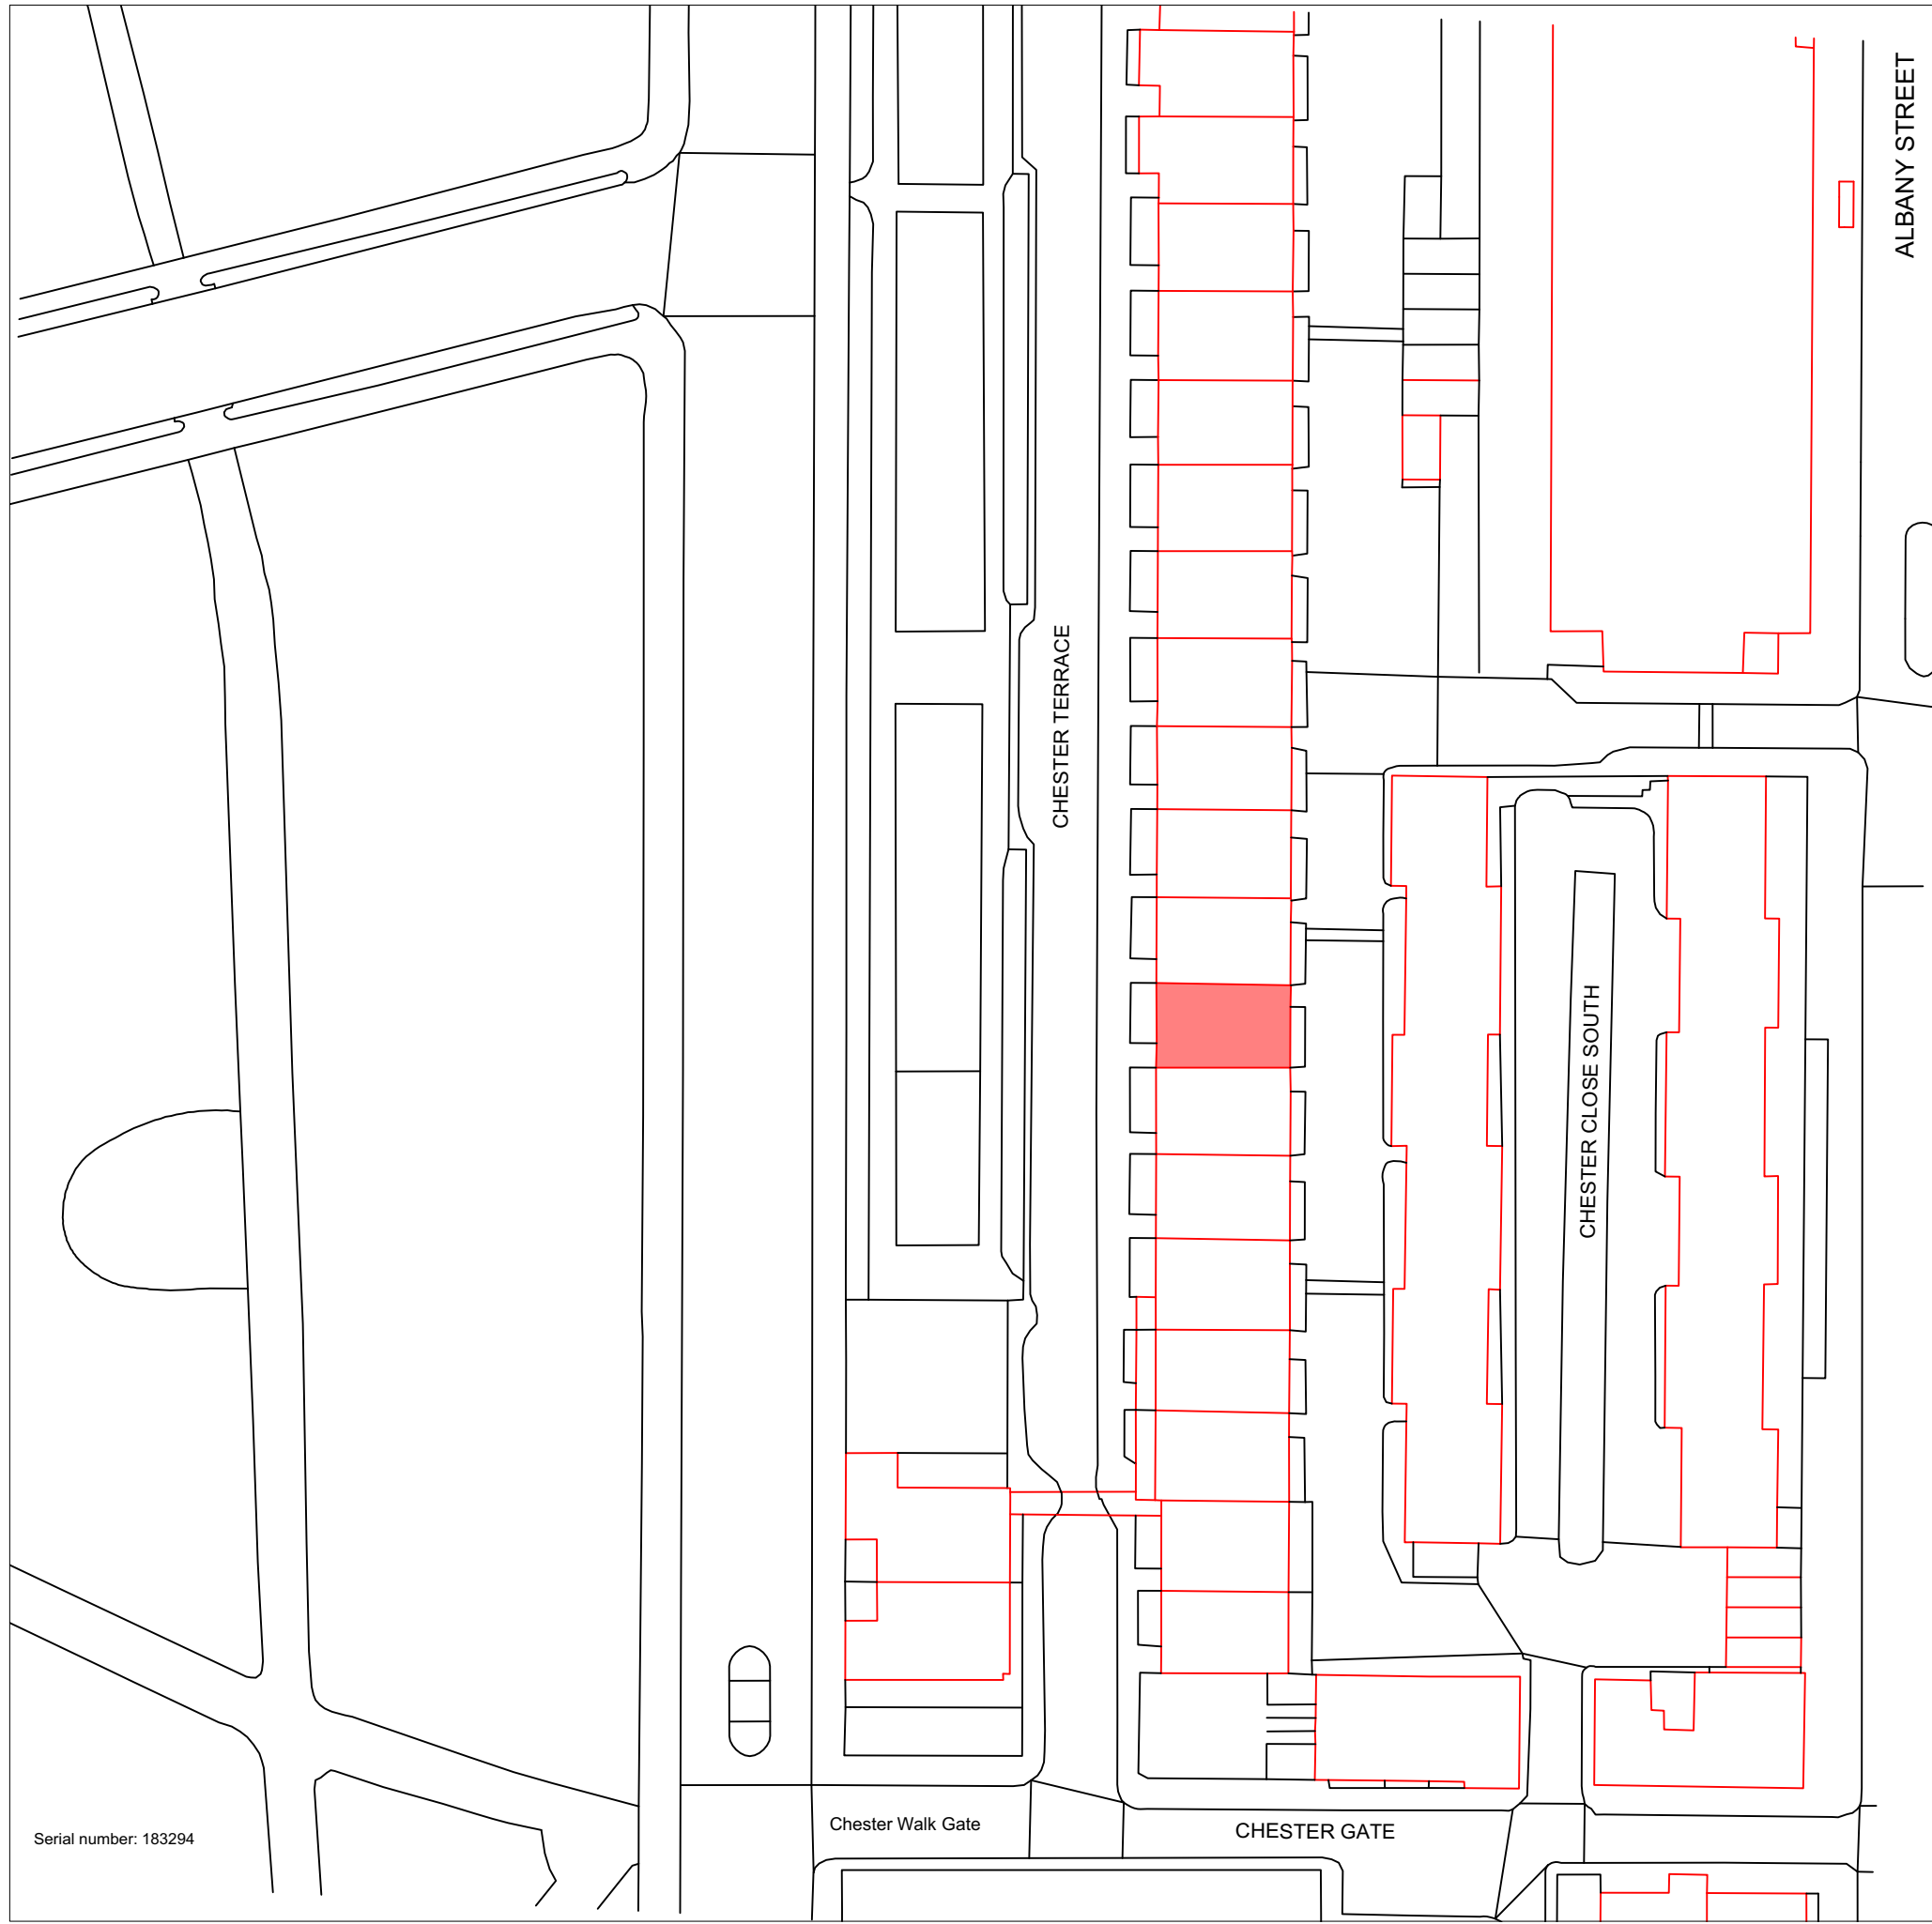


Site Location

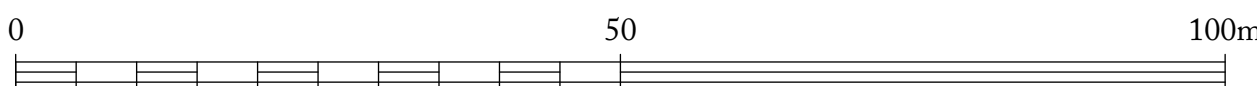

P	Submitted for planning	12.10.20
REV. NO.	AMENDMENT	DATE

Ben Pentreath 3 Lamp Office Court Lambs Conduit Street London WC1N 3NF T +44 (0) 20 7430 2424 benpentreath.com	
PROJECT: 11 CHESTER TERRACE	
TITLE: SITE LOCATION PLAN	
DRAWING NO: L-100	REV. NO: P
SCALE: 1:25 @ A1 1:50 @ A3	DRAWN BY: AM
DATE: 12.10.20	CHECKED BY: RJC
All dimensions to be checked on site. All designs © Ben Pentreath Ltd 2019. Not to be reproduced without permission	