




X PROPOSED
Street Elevation
SCALE 1:50@A3

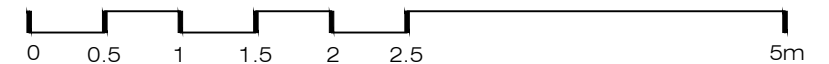

Ground Floor Office
33 Belsize Lane
London NW3 5AS
Office: +44 (0) 207 431 9014
info@xularchitecture.co.uk
www.xularchitecture.co.uk

| |
|--------------|
| PLEASE NOTE: |
|--------------|

- | | | |
|--|--|---|
| 1. All dimensions to be checked on site before fabrication. | 4. All design concepts are the sole property of the Architect and no adaptations, reproductions or copies may be made without written permission of the Architect. | 6. Samples to be provided by contractor for XUL Architecture's approval. |
| 2. Contractor to refer to engineers drawings before proceeding with works. | 5. These drawings are subject to any variation required or recommendation by any statutory authority, or for the better carrying out of the works. | 7. All finishes to XUL Architecture's satisfaction. |
| 3. All drawings and designs are covered by design right (intellectual property), and may not be distributed, copied or issued without written permission by the Architect. | | 8. All drawings to be approved by XUL Architecture prior to construction. |

| |
|------------------|
| ADDITIONAL NOTE: |
|------------------|

| |
|------------|
| Issue key: |
|------------|

| | |
|--|-----------------|
| | Information (I) |
|--|-----------------|

Planning (F

Tender (T)

Construction (C)

As Built (B)

| | |
|-----------------|---------------------|
| Project Address | 10 Ferncroft Avenue |
|-----------------|---------------------|

| | |
|-------|---------|
| Scale | 1:50@A3 |
|-------|---------|

Rev. Date 09.04.21

| | |
|-------|-----|
| Drawn | C.S |
|-------|-----|

| | |
|---------|----|
| Drawn | SS |
| Checked | SS |

Issue For:
PLANNING

DESIGN

Rev. I-00

18107