



Internal Room Elevation

Scale: 1:10

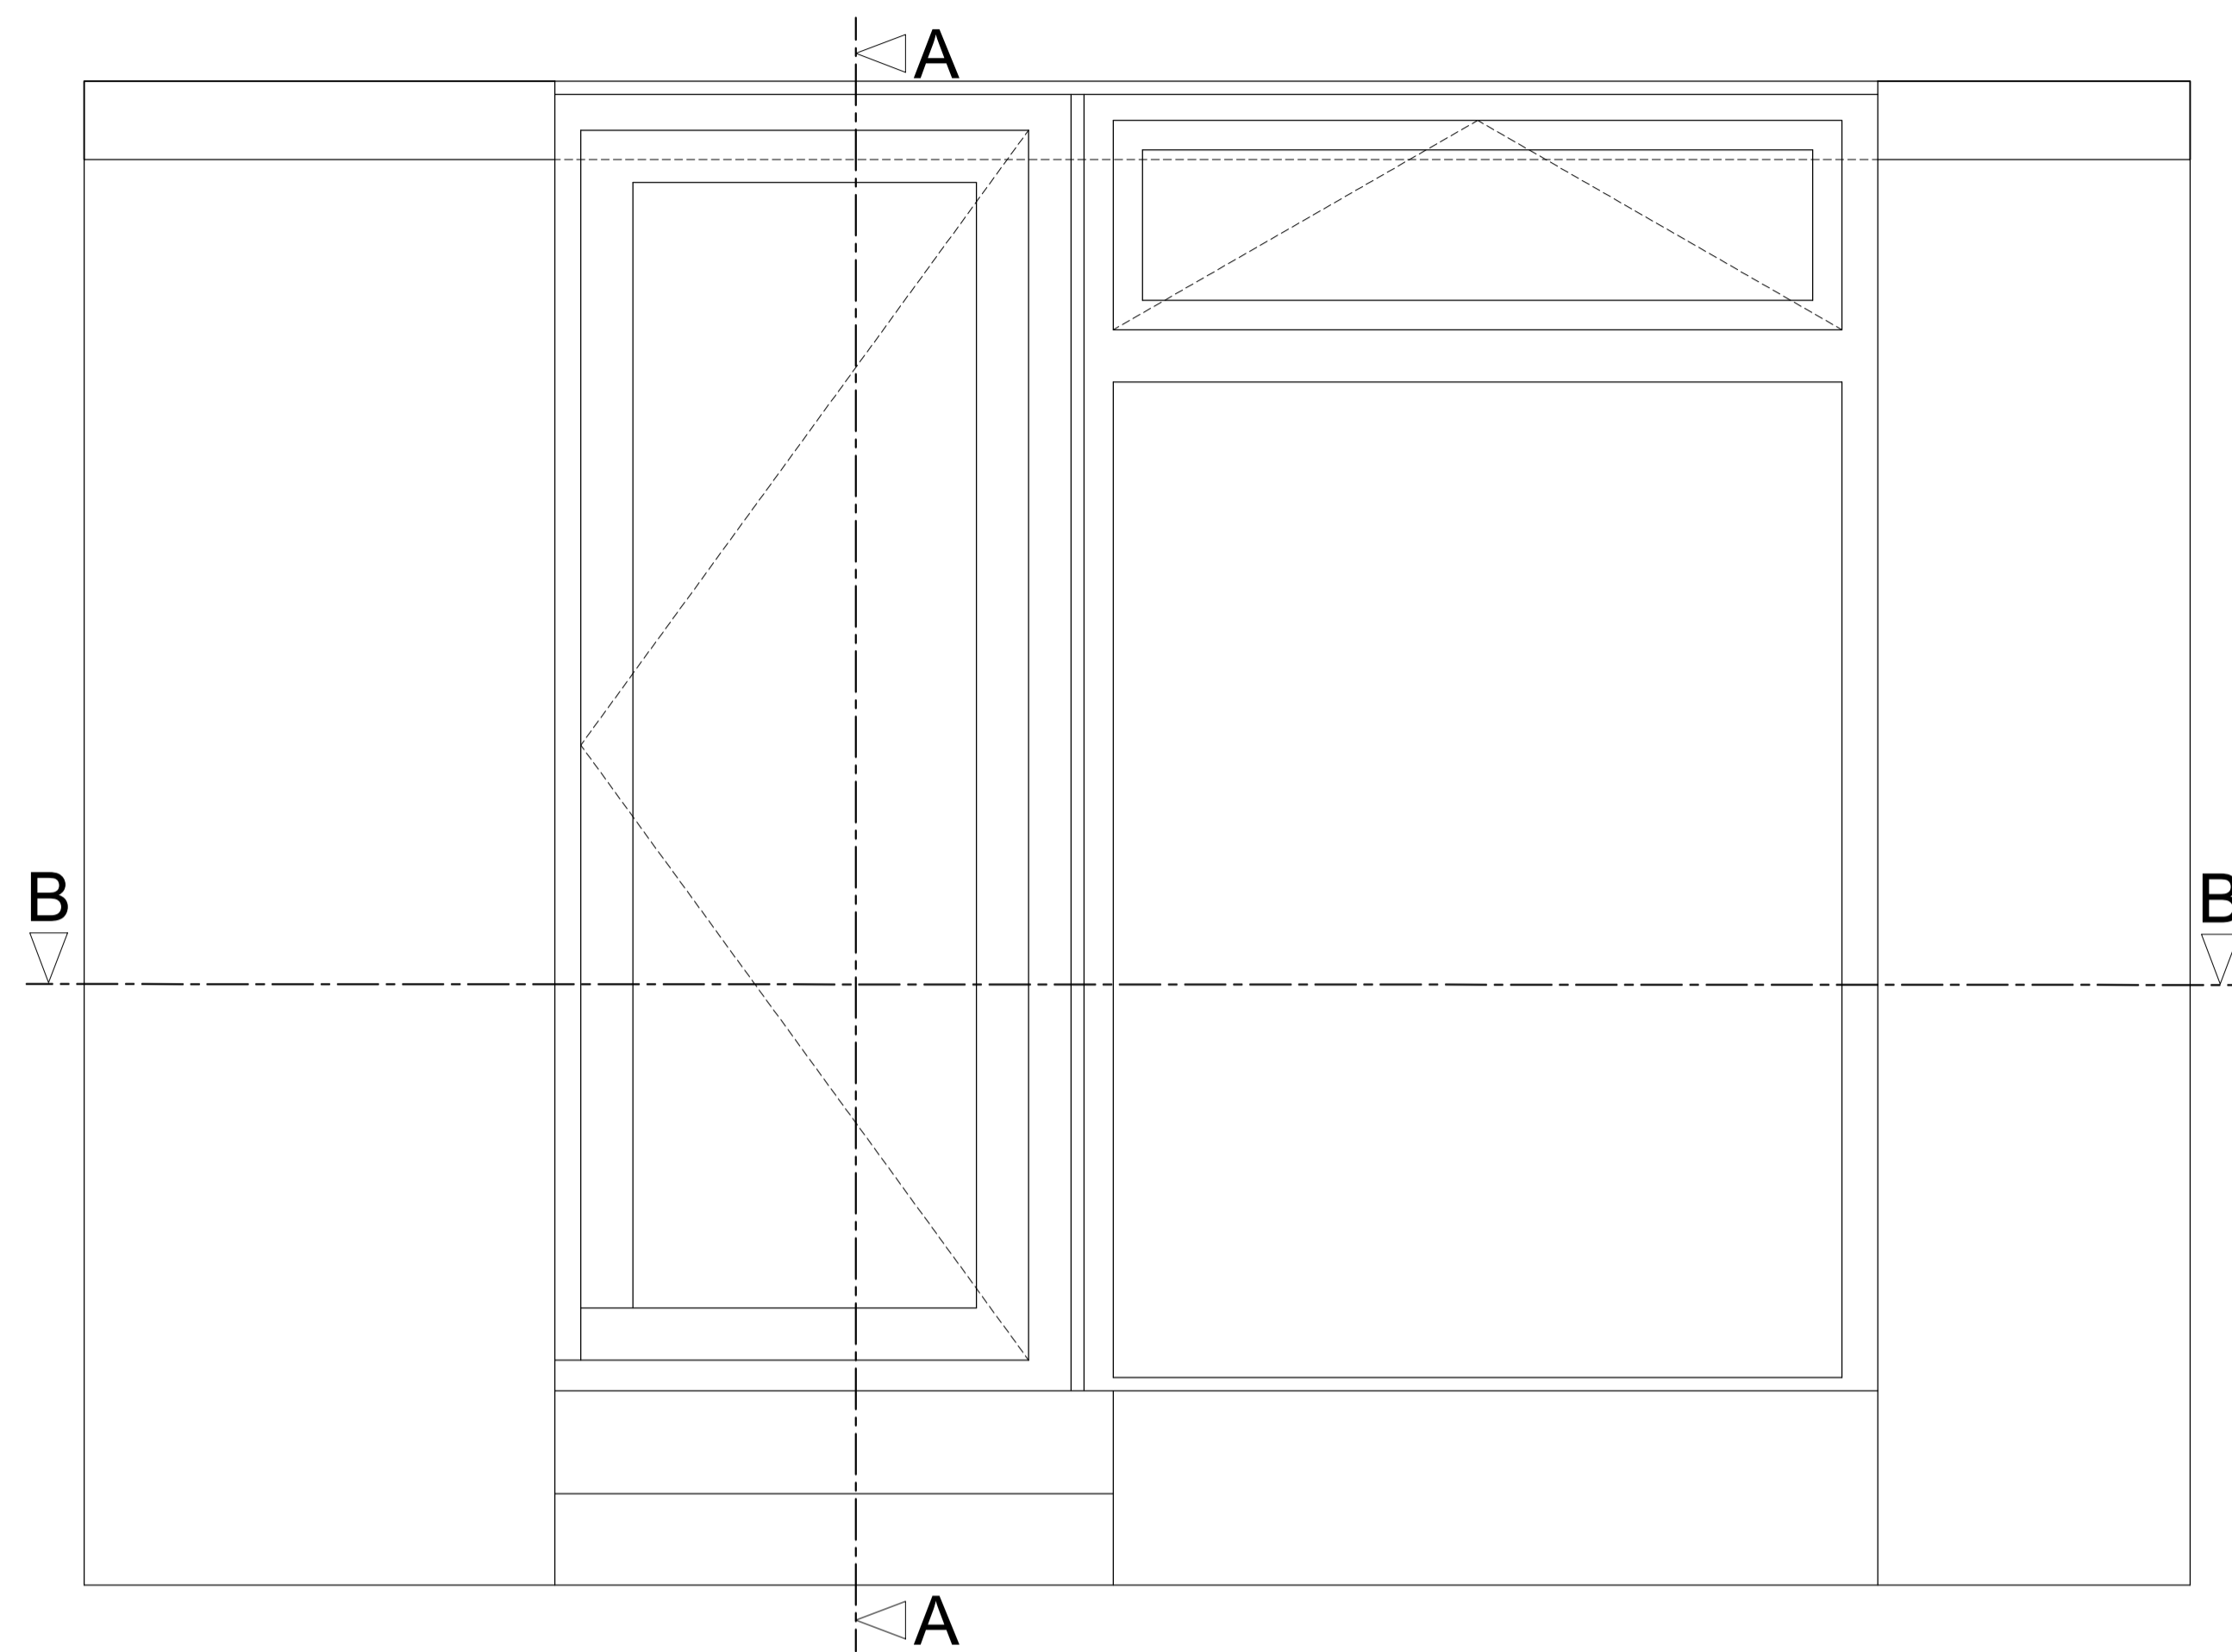


Section A-A through External Wall

Scale: 1:10

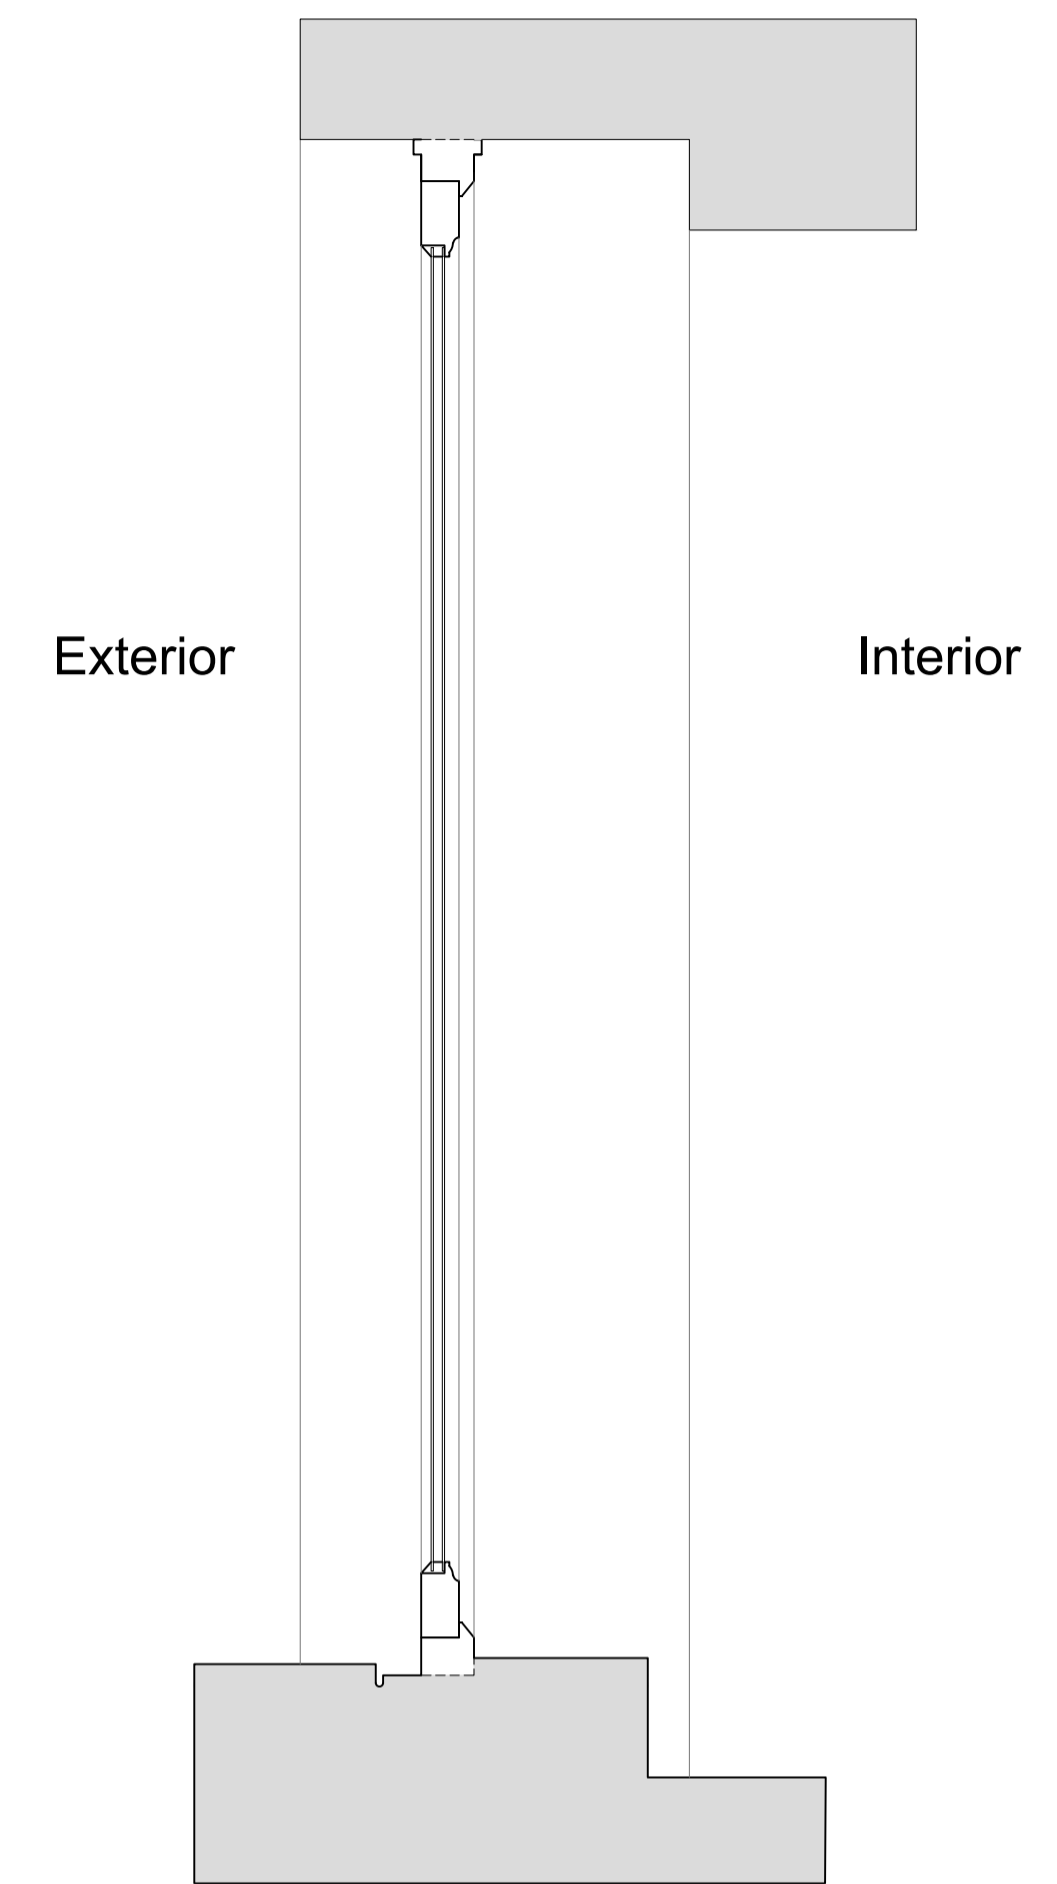

Plan Section B-B

Scale: 1:10

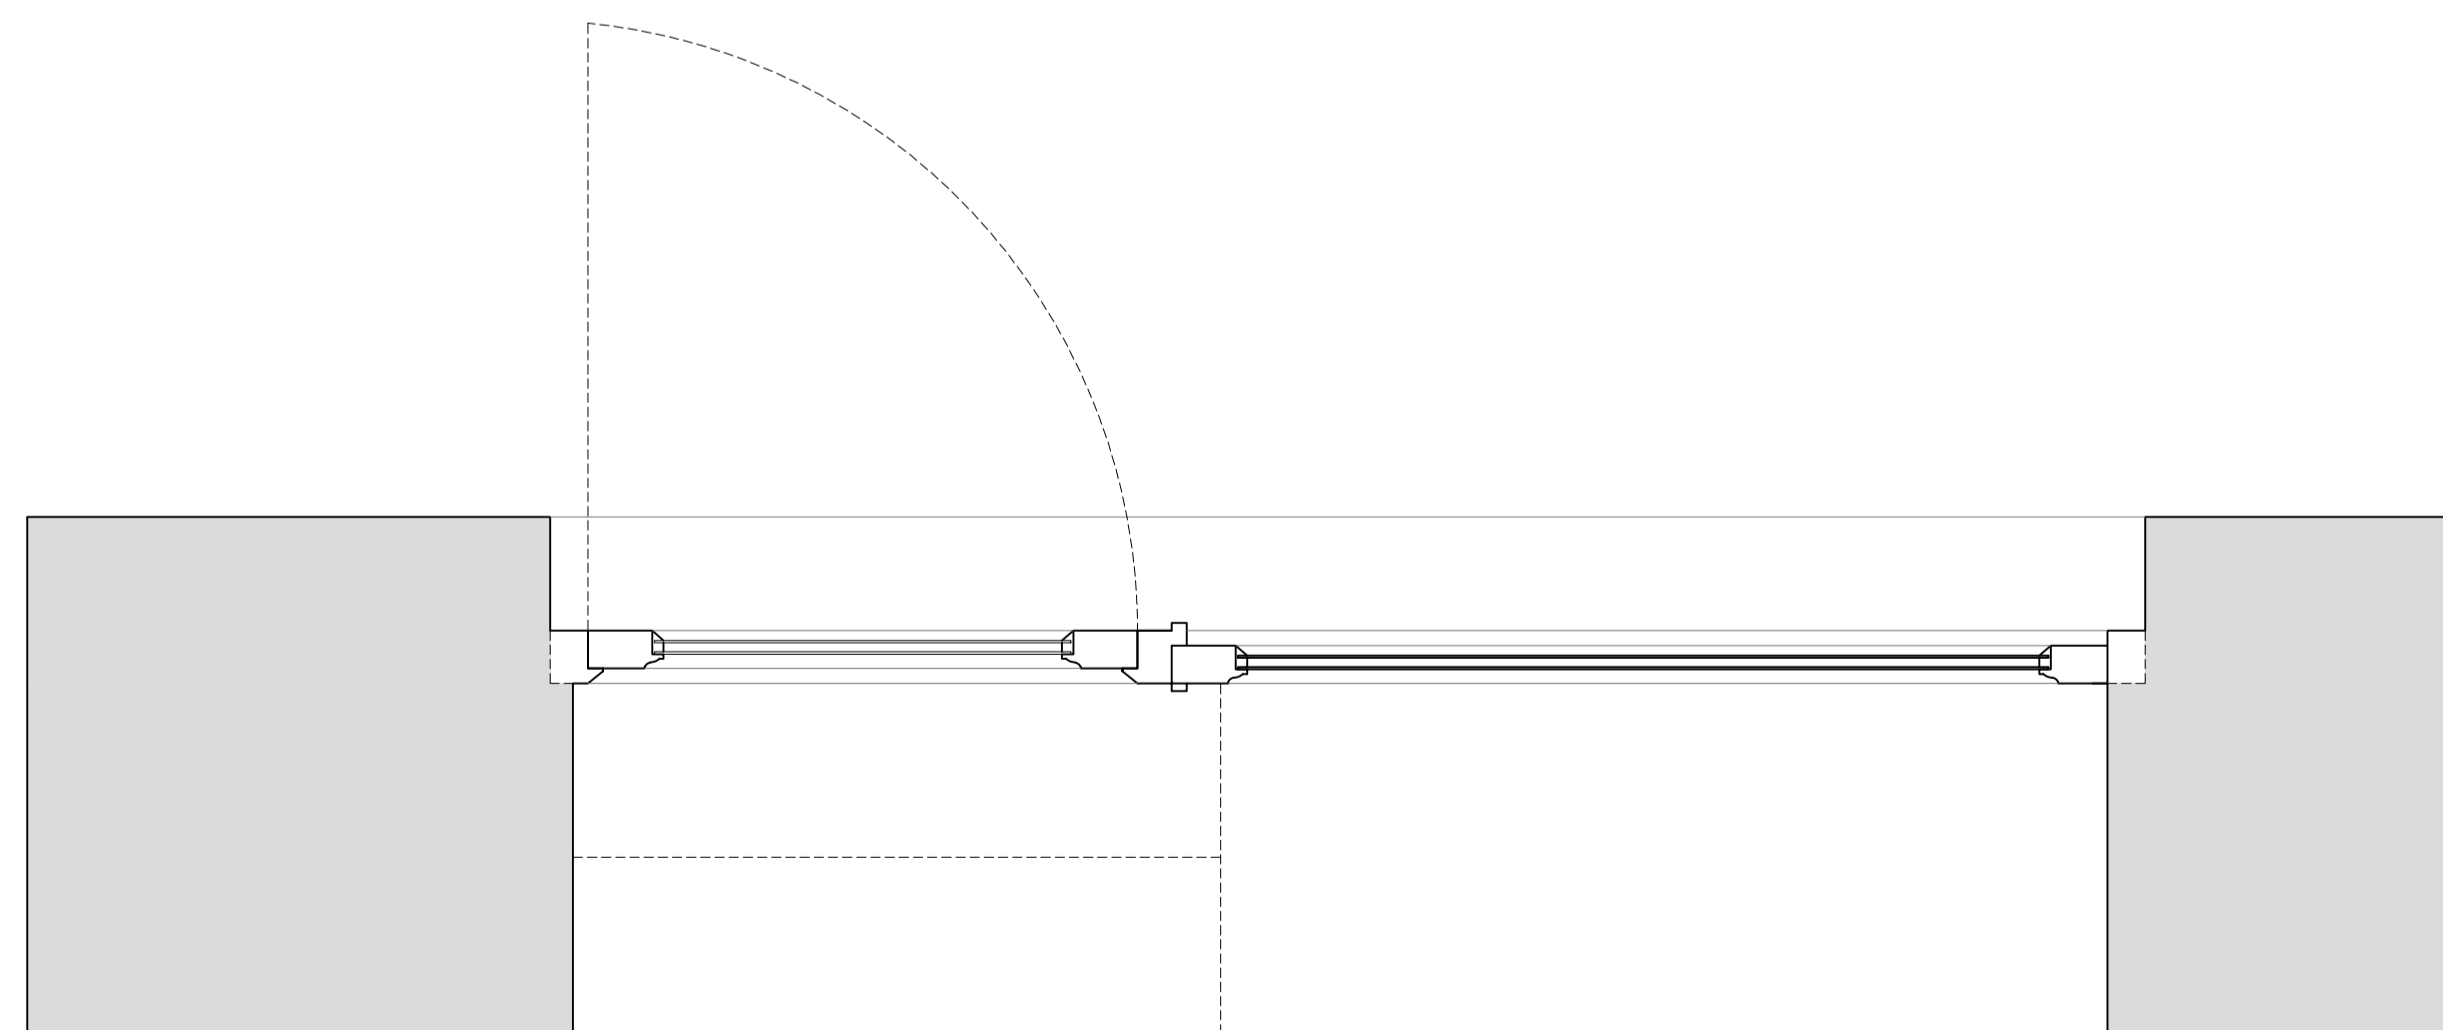

Revision	Date	Assessment
1.0	14-04-2021	Issued for listed building consent application

Do not reproduce this drawing without written permission  
All dimensions are in millimetres unless stated otherwise

Drawing Not For Construction

**HS2**

High Speed (HS2) Limited  
1st-3rd Floor  
The Podium  
1 Eversholt Street  
London NW1 2DN

**COSTAIN SKANSKA**

Costain Skanska Joint Venture  
9th Floor  
The Tower  
1 Eversholt Street  
London NW1 2DN

Site Address:  
1 Mornington Crescent, Flat 8, London NW1


Drawing Title:  
Basement - Bedroom Left: EXISTING Rear Window Joinery Details -  
Sheet 1 of 3

Drawn by: AP & OB      Drawn by: AP      Checked by: OB      Presentation Scale: as shown @ A1

Date: 10-04-2021      Drawing No: WPI P066 NI -1 MC,8-EX-GF-J-01      Revision: 1.0


Internal Room Elevation with Secondary Glazing Installed

Scale: 1:10

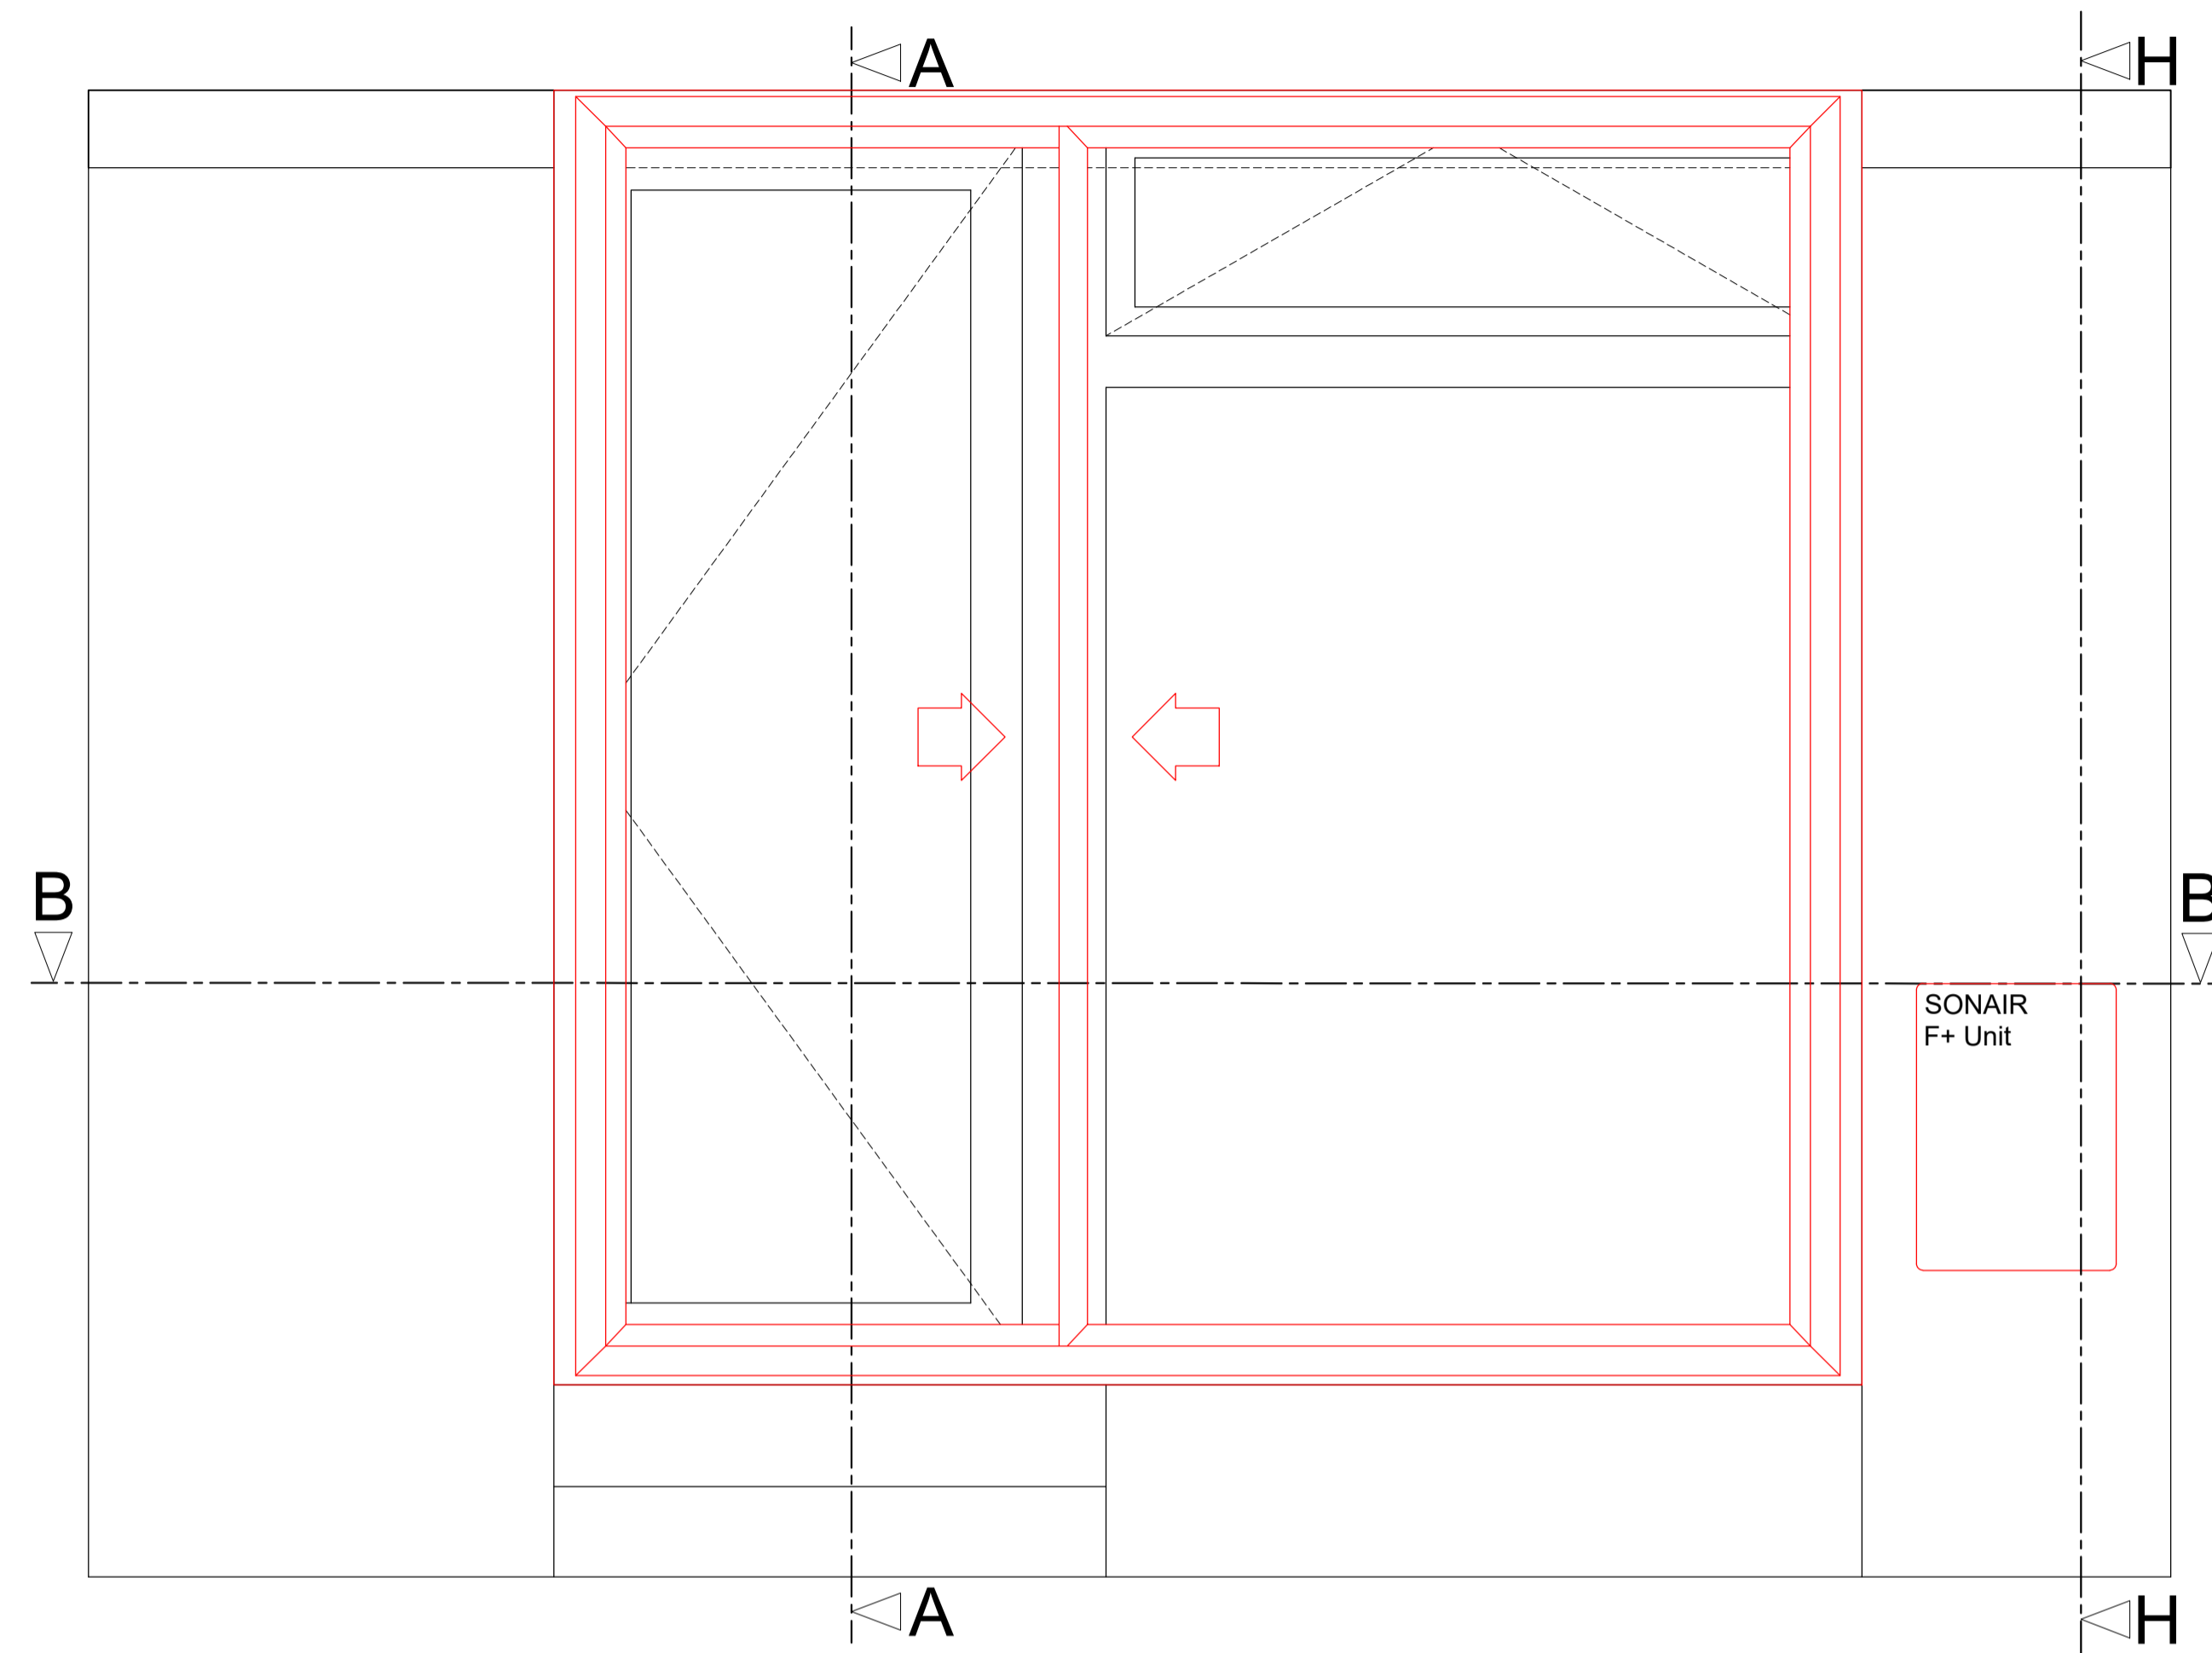


Section A-A through External Wall with Secondary Glazing Installed

Scale: 1:10

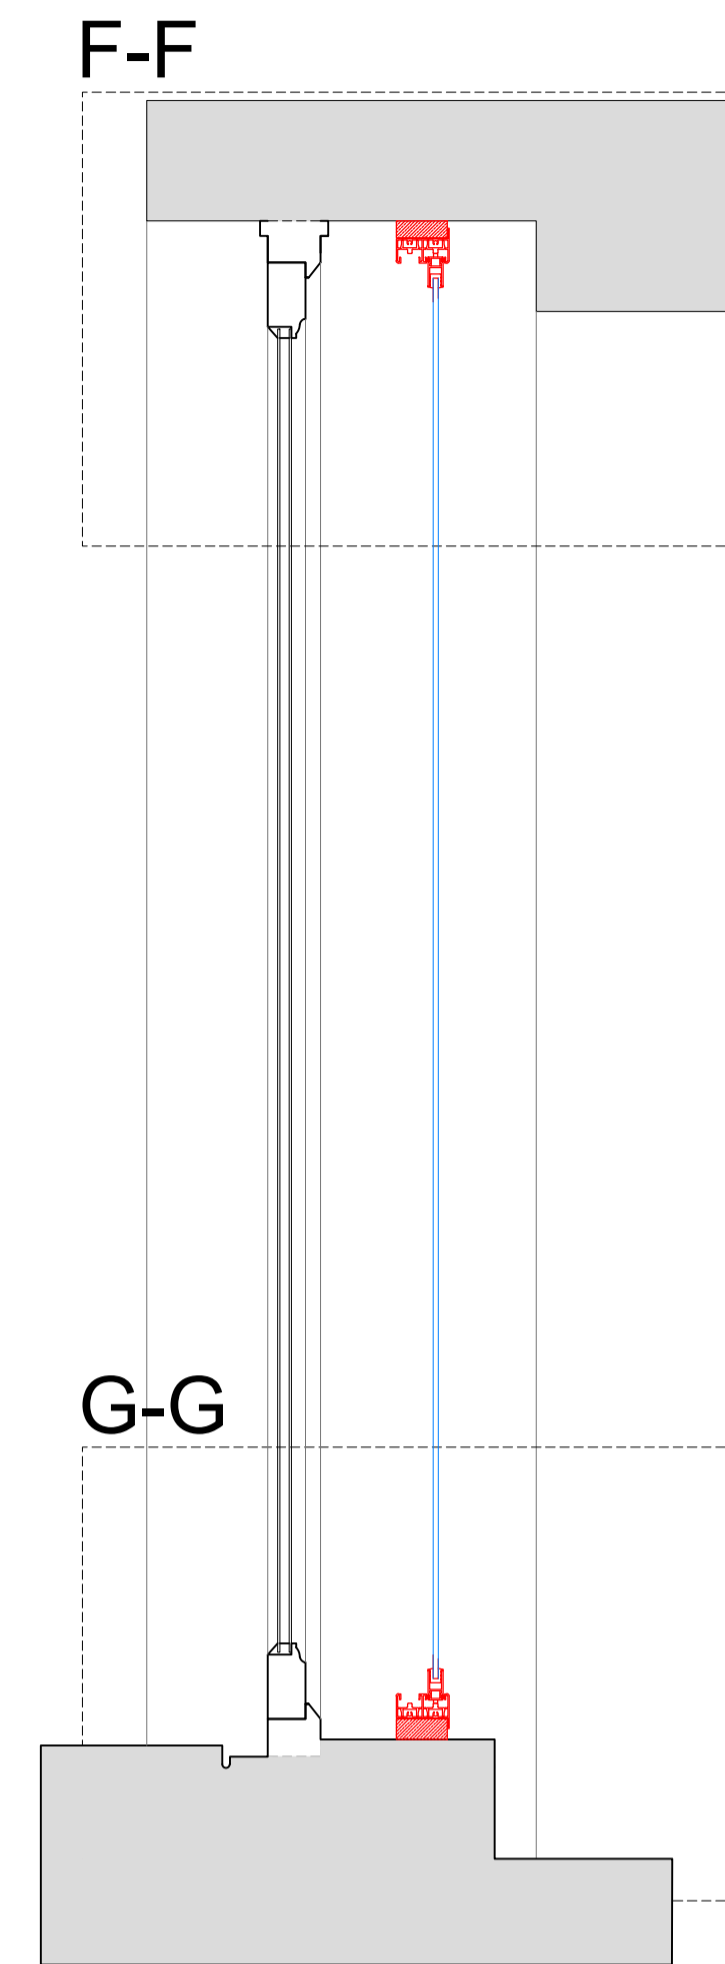


Section H-H through External Wall with Mechanical Ventilation Installed

Scale: 1:10

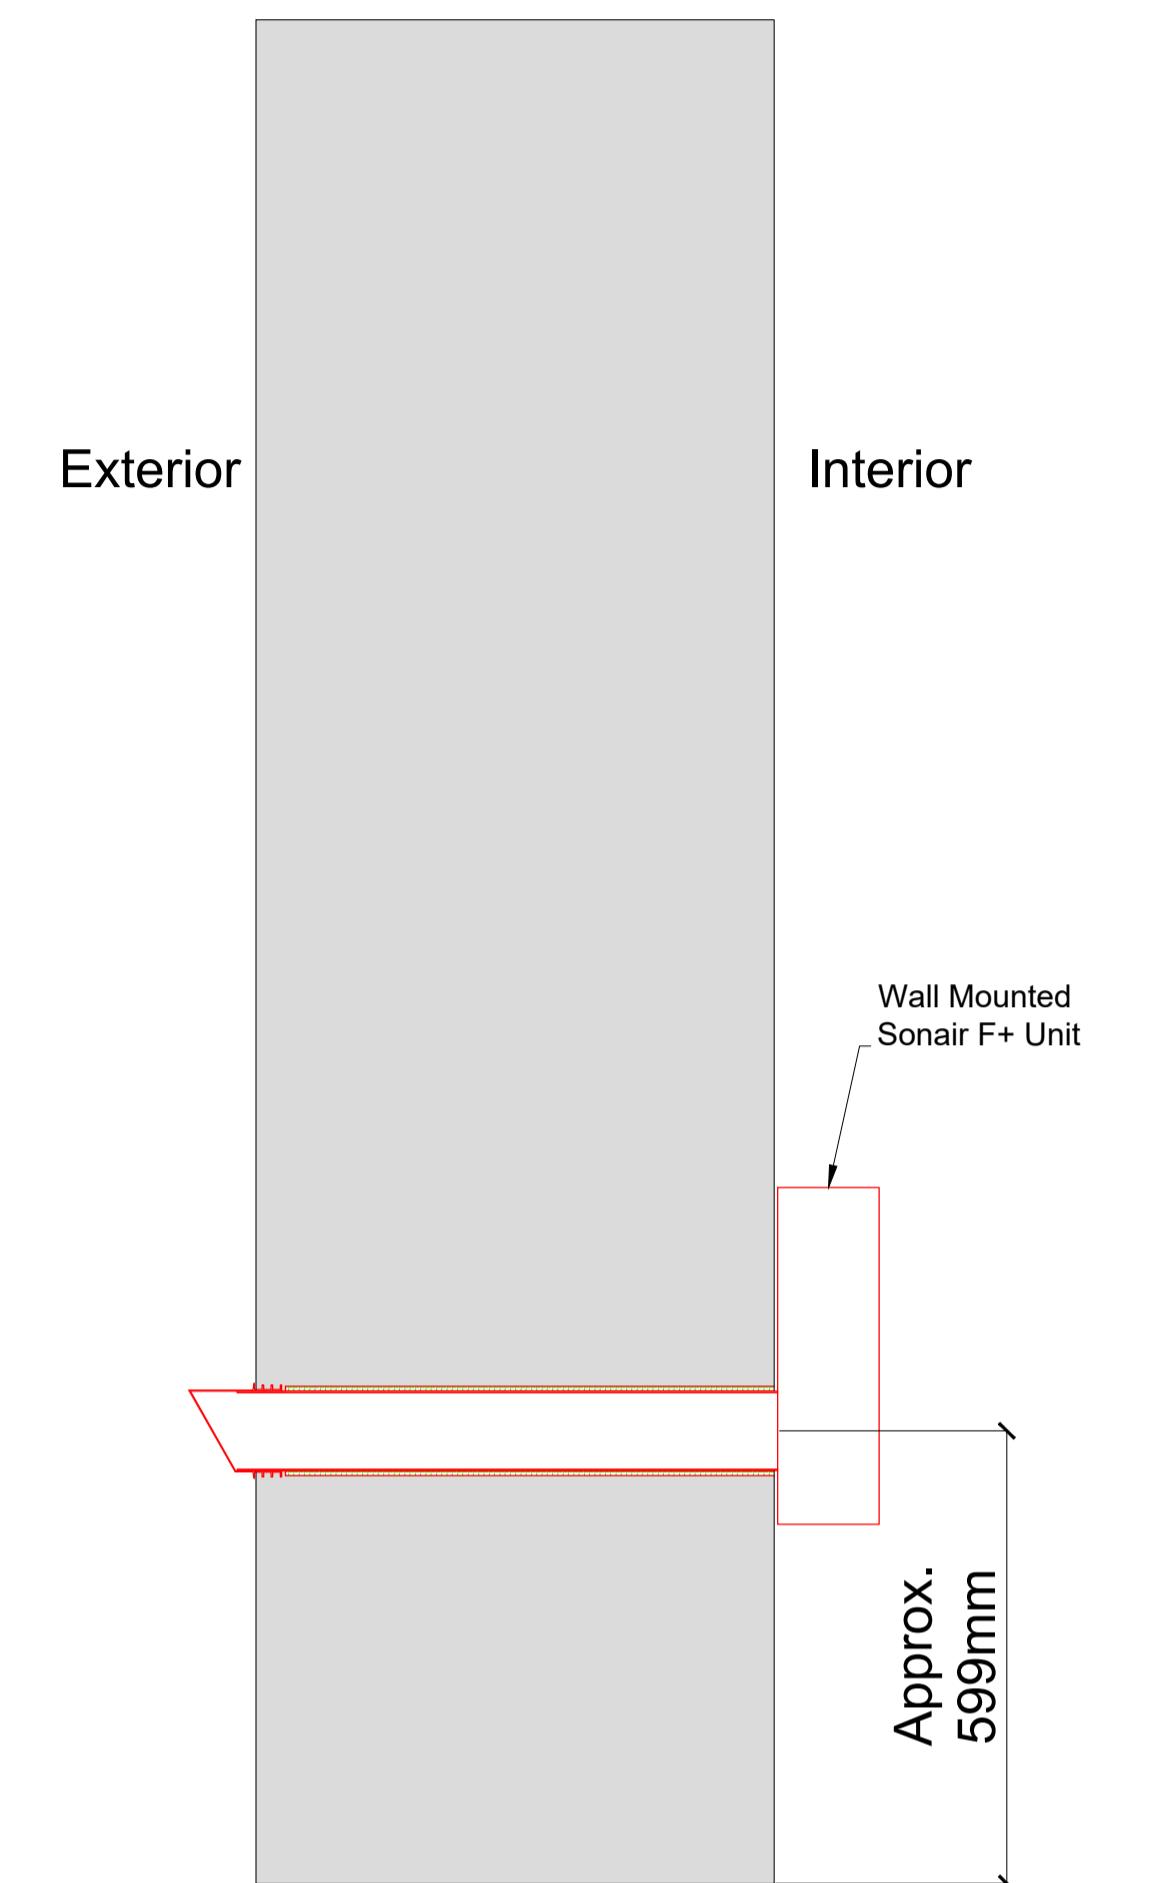


Plan Section B-B with Secondary Glazing Installed

Scale: 1:10

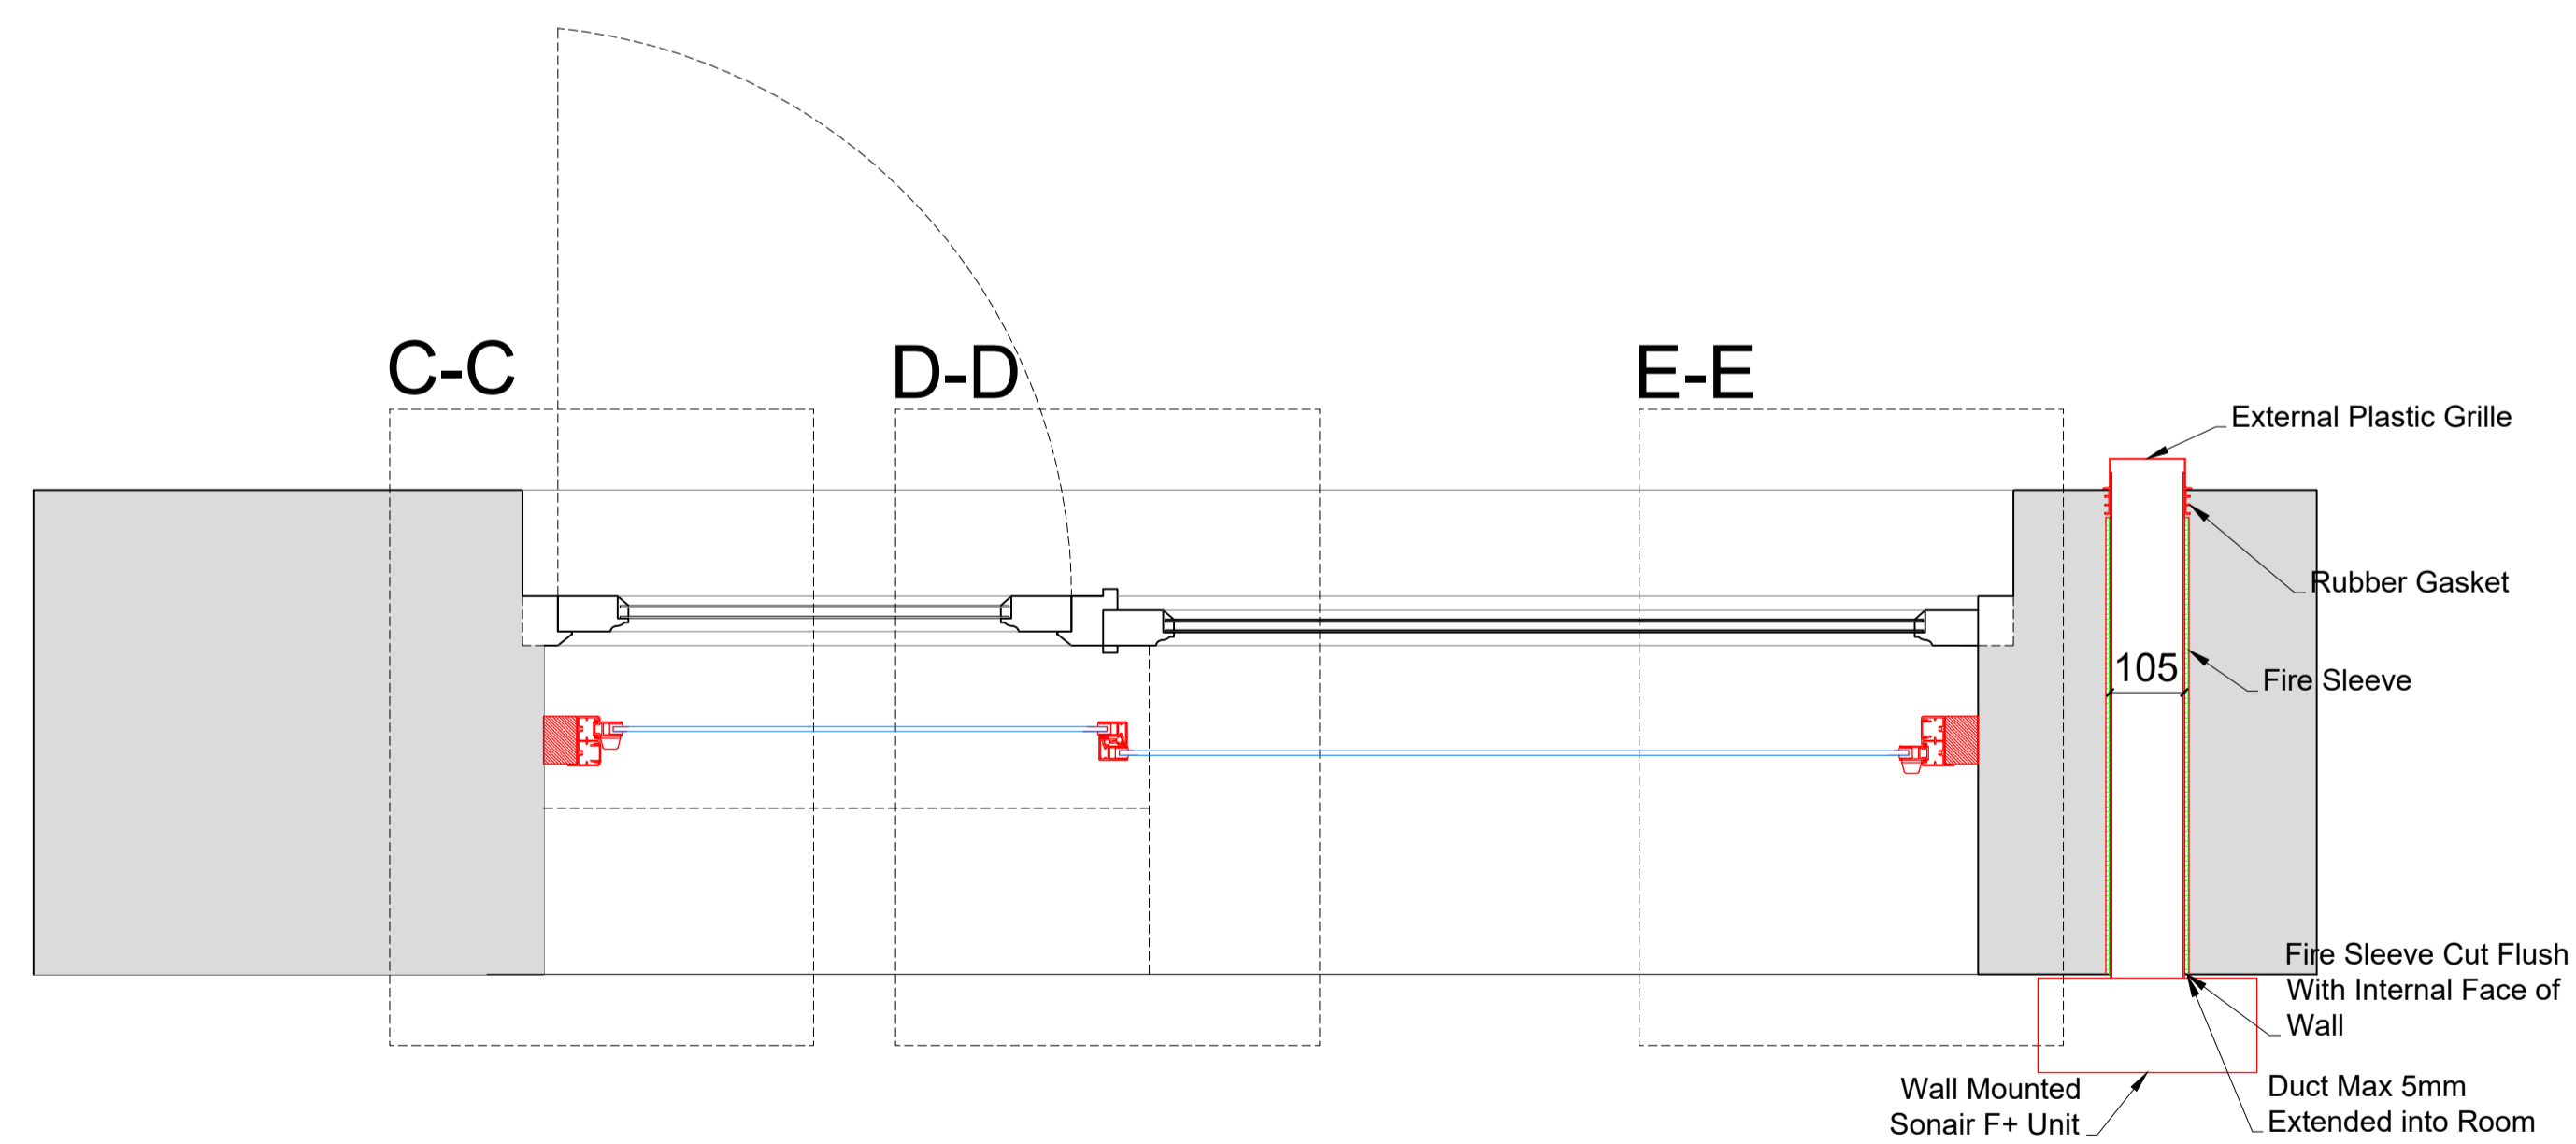

Detail of Sonair Unit

Scale: 1:5

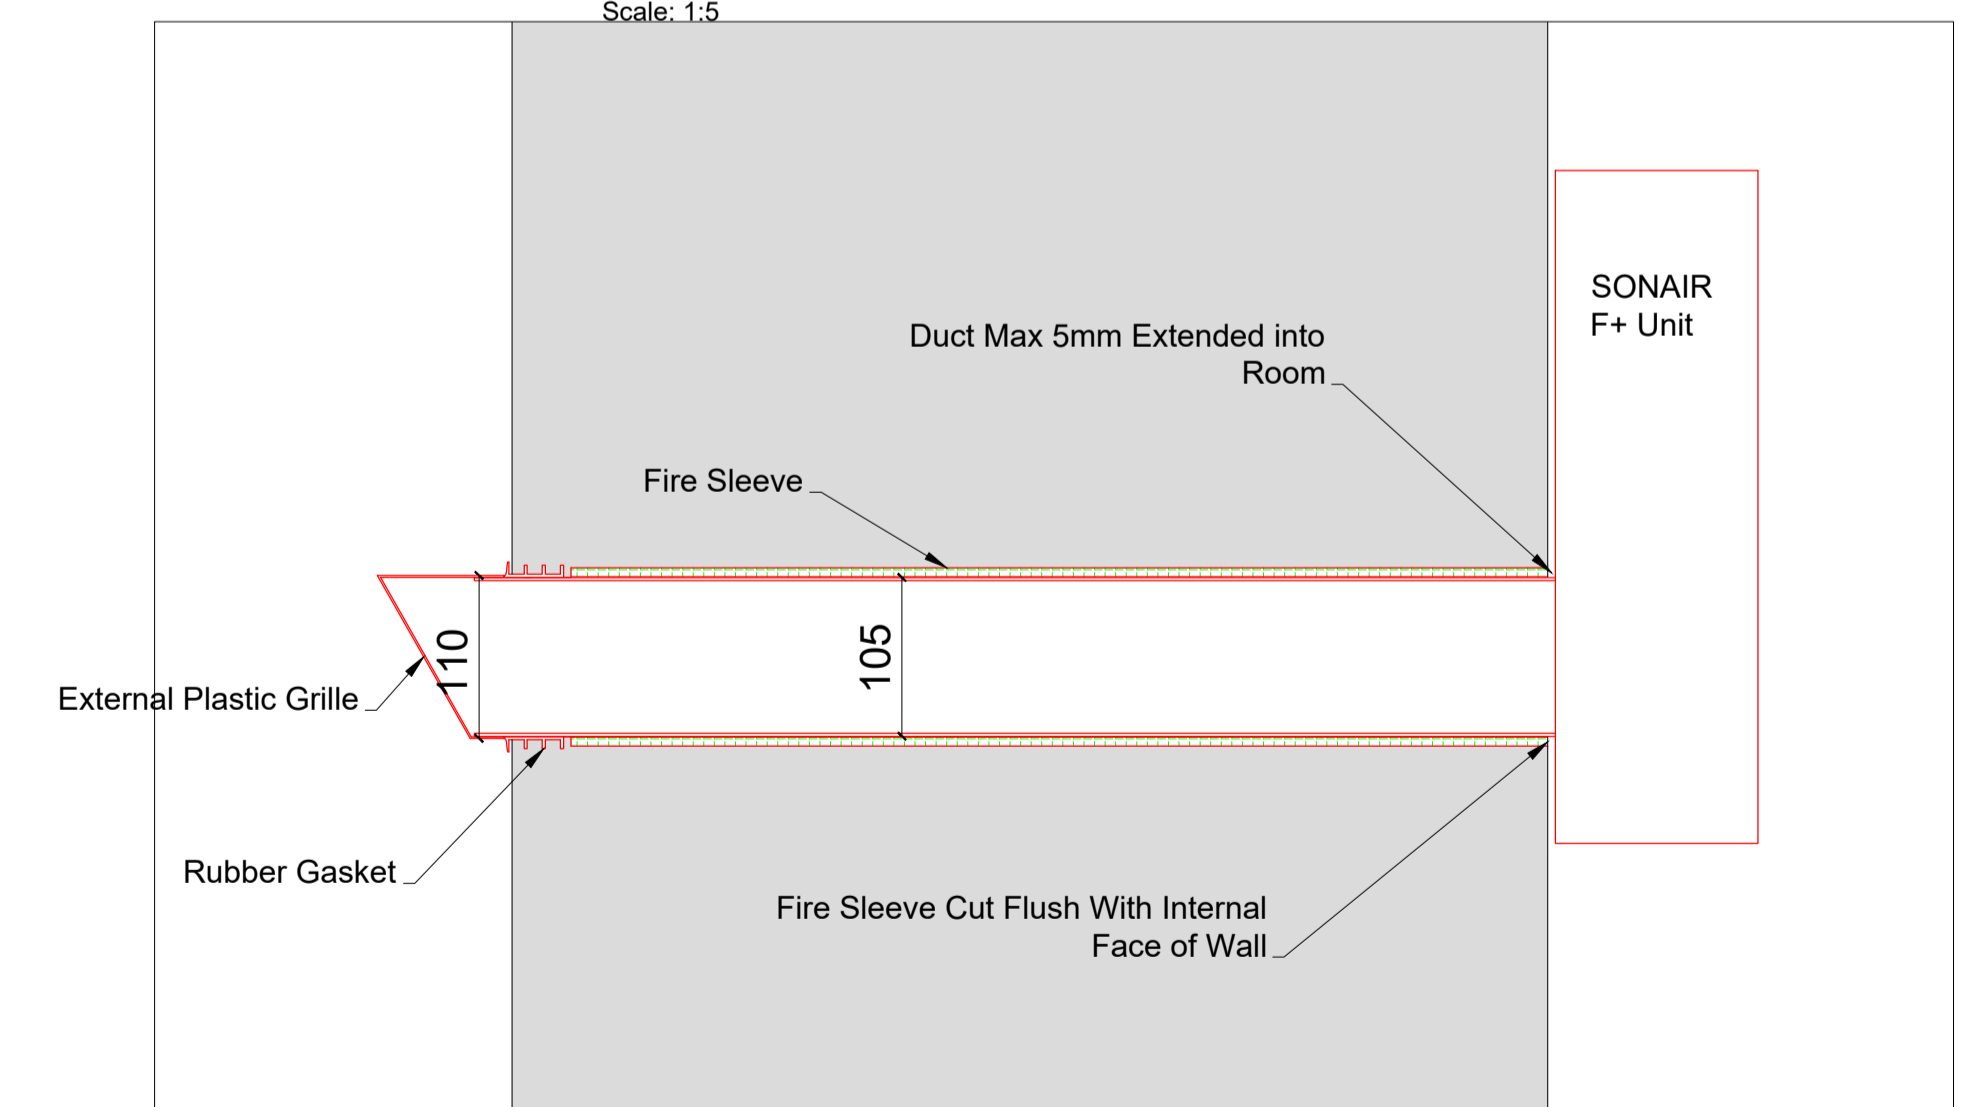

SECONDARY GLAZING SHOWN IN RED FOR VISUAL CLARITY ONLY

Revision	Date	Assessment
1.0	14-04-2021	Issued for listed building consent application

Do not reproduce this drawing without written permission  
All dimensions are in millimetres unless stated otherwise

**HS2**

High Speed (HS2) Limited  
1st-3rd Floor  
The Podium  
1 Eversholt Street  
London NW1 2DN


**COSTAIN SKANSKA**

Costain Skanska Joint Venture  
9th Floor  
The Tower  
1 Eversholt Street  
London NW1 2DN


Site Address: 1 Mornington Crescent, Flat 8, London NW1			
Drawing Title: Basement - Bedroom Left : PROPOSED Secondary Glazing Details - Sheet 2 of 3			
Drawn by: AP & OB	Checked by: AP	Approved by: OB	Representation Scale: as shown @ A1
Date: 10-04-2021	Drawing No: WPI P066 NI -1 MC,8-PR-GF-J-01.1	Revision: 1.0	

Drawing Not For Construction


Section C-C  
Scale: 1:5 on A1

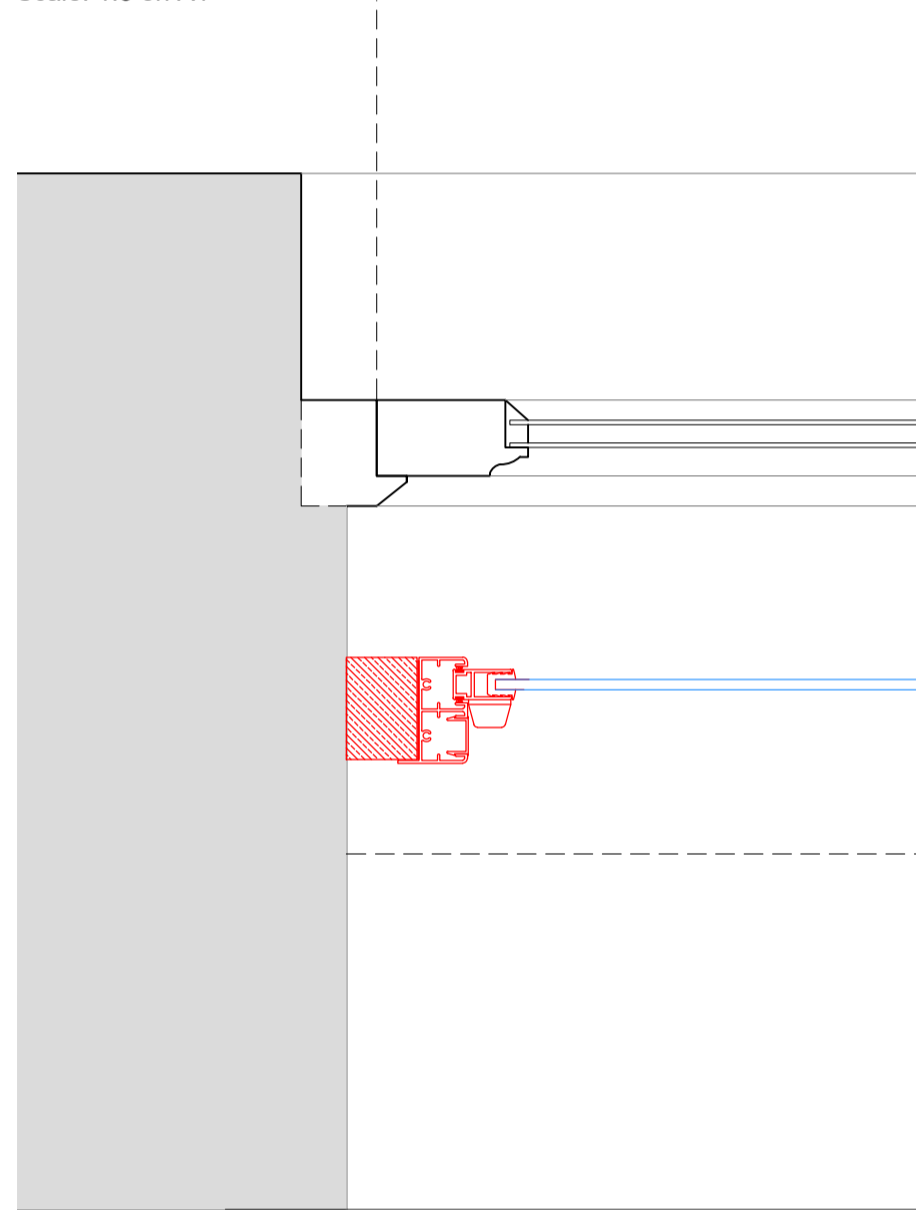


Section D-D  
Scale: 1:5 on A1

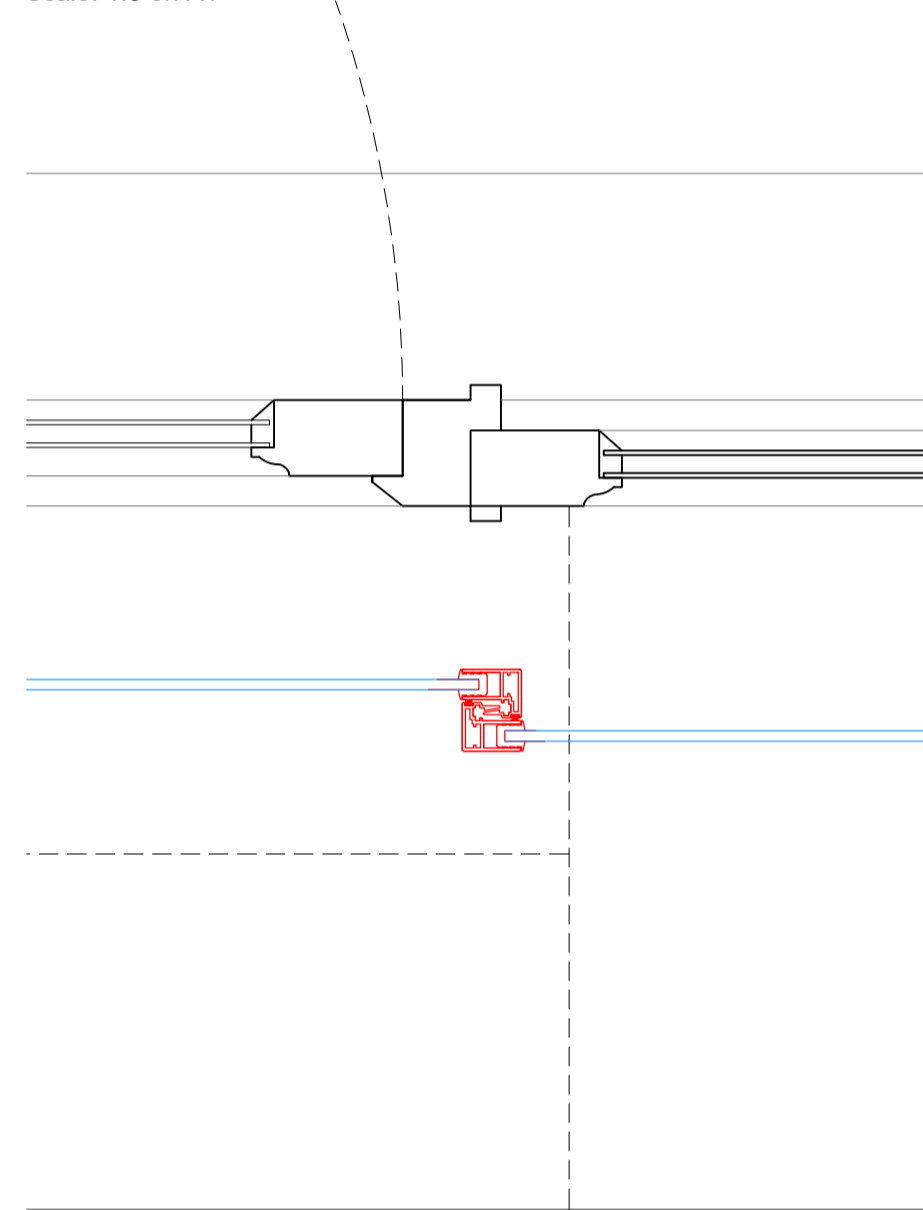


Section E-E  
Scale: 1:5 on A1

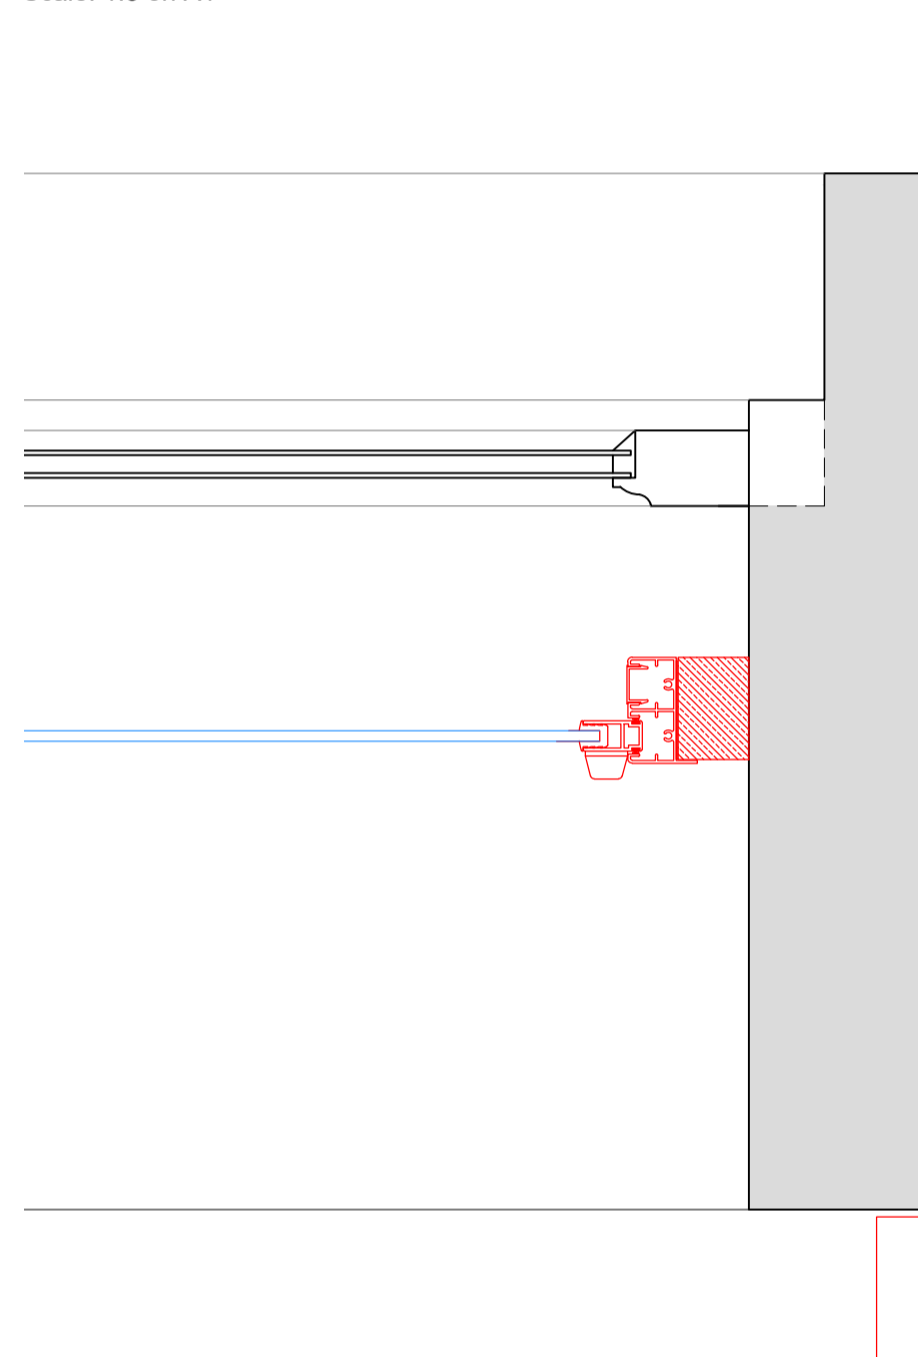

Section F-F  
Scale: 1:5 on A1

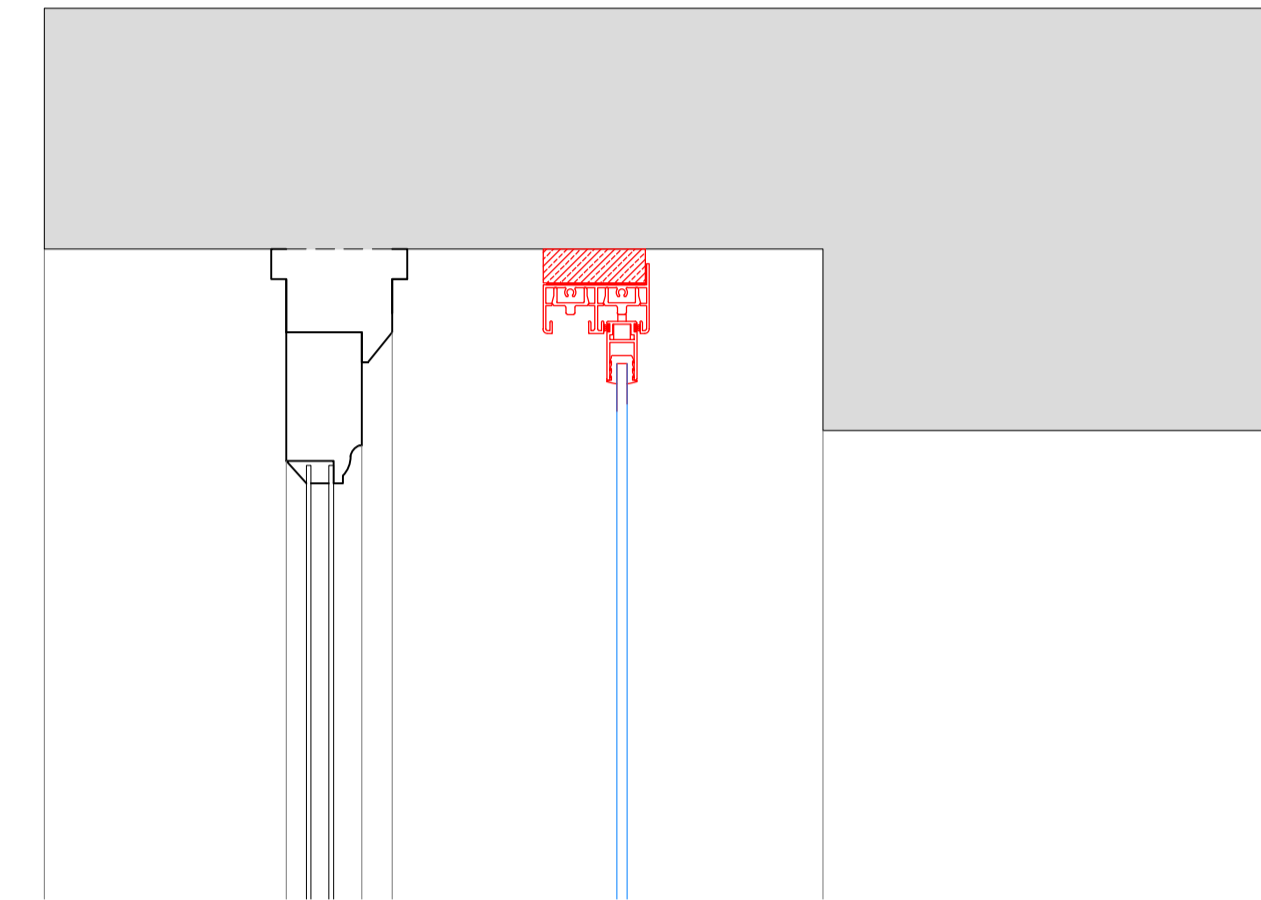

Section G-G  
Scale: 1:5 on A1

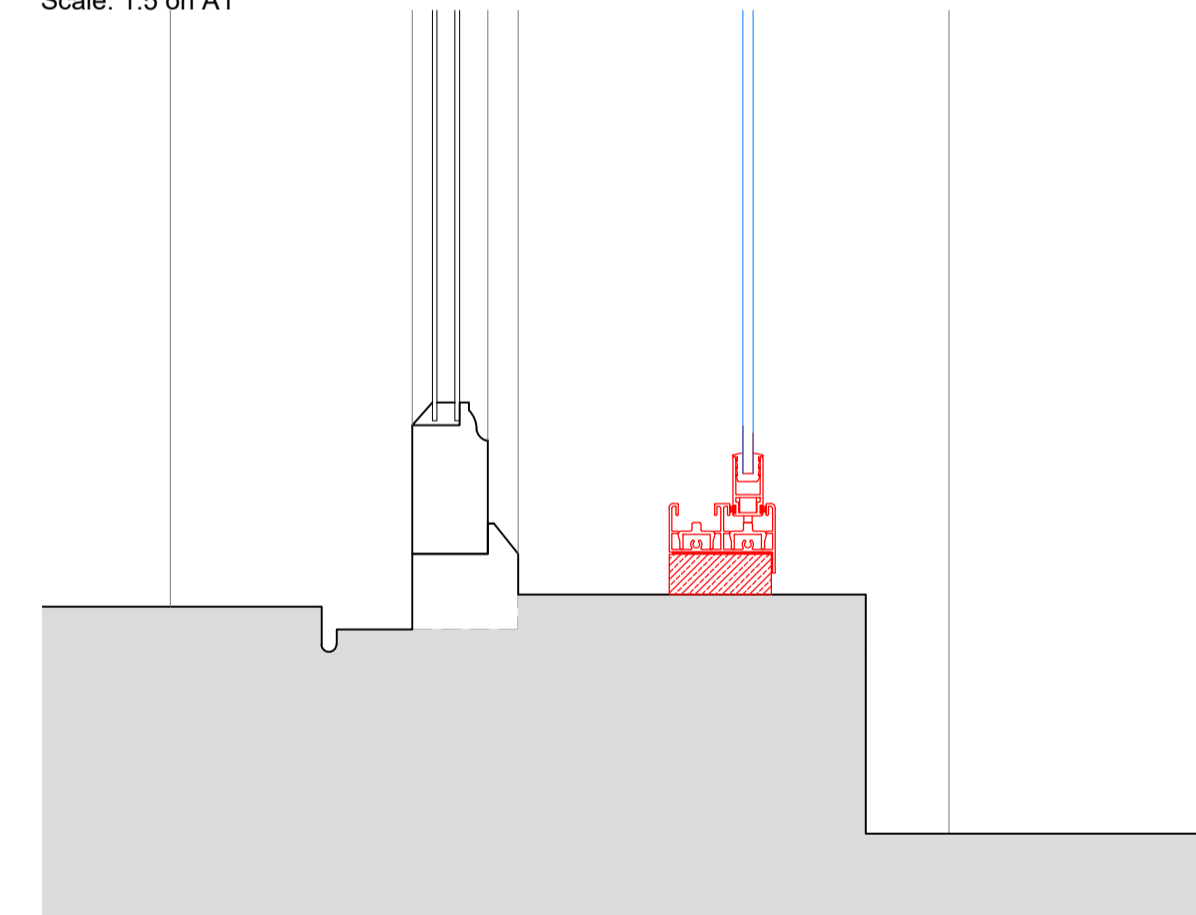

SECONDARY GLAZING SHOWN IN RED FOR VISUAL CLARITY ONLY

Revision	Date	Assessment
1.0	14-04-2021	Issued for listed building consent application

Do not reproduce this drawing without written permission  
All dimensions are in millimetres unless stated otherwise

Drawing Not For Construction

**HS2**


High Speed (HS2) Limited  
1st-3rd Floor  
The Podium  
1 Eversholt Street  
London NW1 2DN

**COSTAIN SKANSKA**


Costain Skanska Joint Venture  
9th Floor  
The Tower  
1 Eversholt Street  
London NW1 2DN

Site Address: 1 Mornington Crescent, Flat 8, London NW1			
Drawing Title: Basement - Bedroom Left : PROPOSED Secondary Glazing Details - Sheet 3 of 3			
Drawn by: AP & OB	Drawn by: AP	Checked by: OB	Presentation Scale: 1:5 @ A1
Date: 10-04-2021	Drawing No: WPI P066 NI -1 MC,8-PR-GF-J-01.2	Revision: 1.0	


Internal Room Elevation  
Scale: 1:10

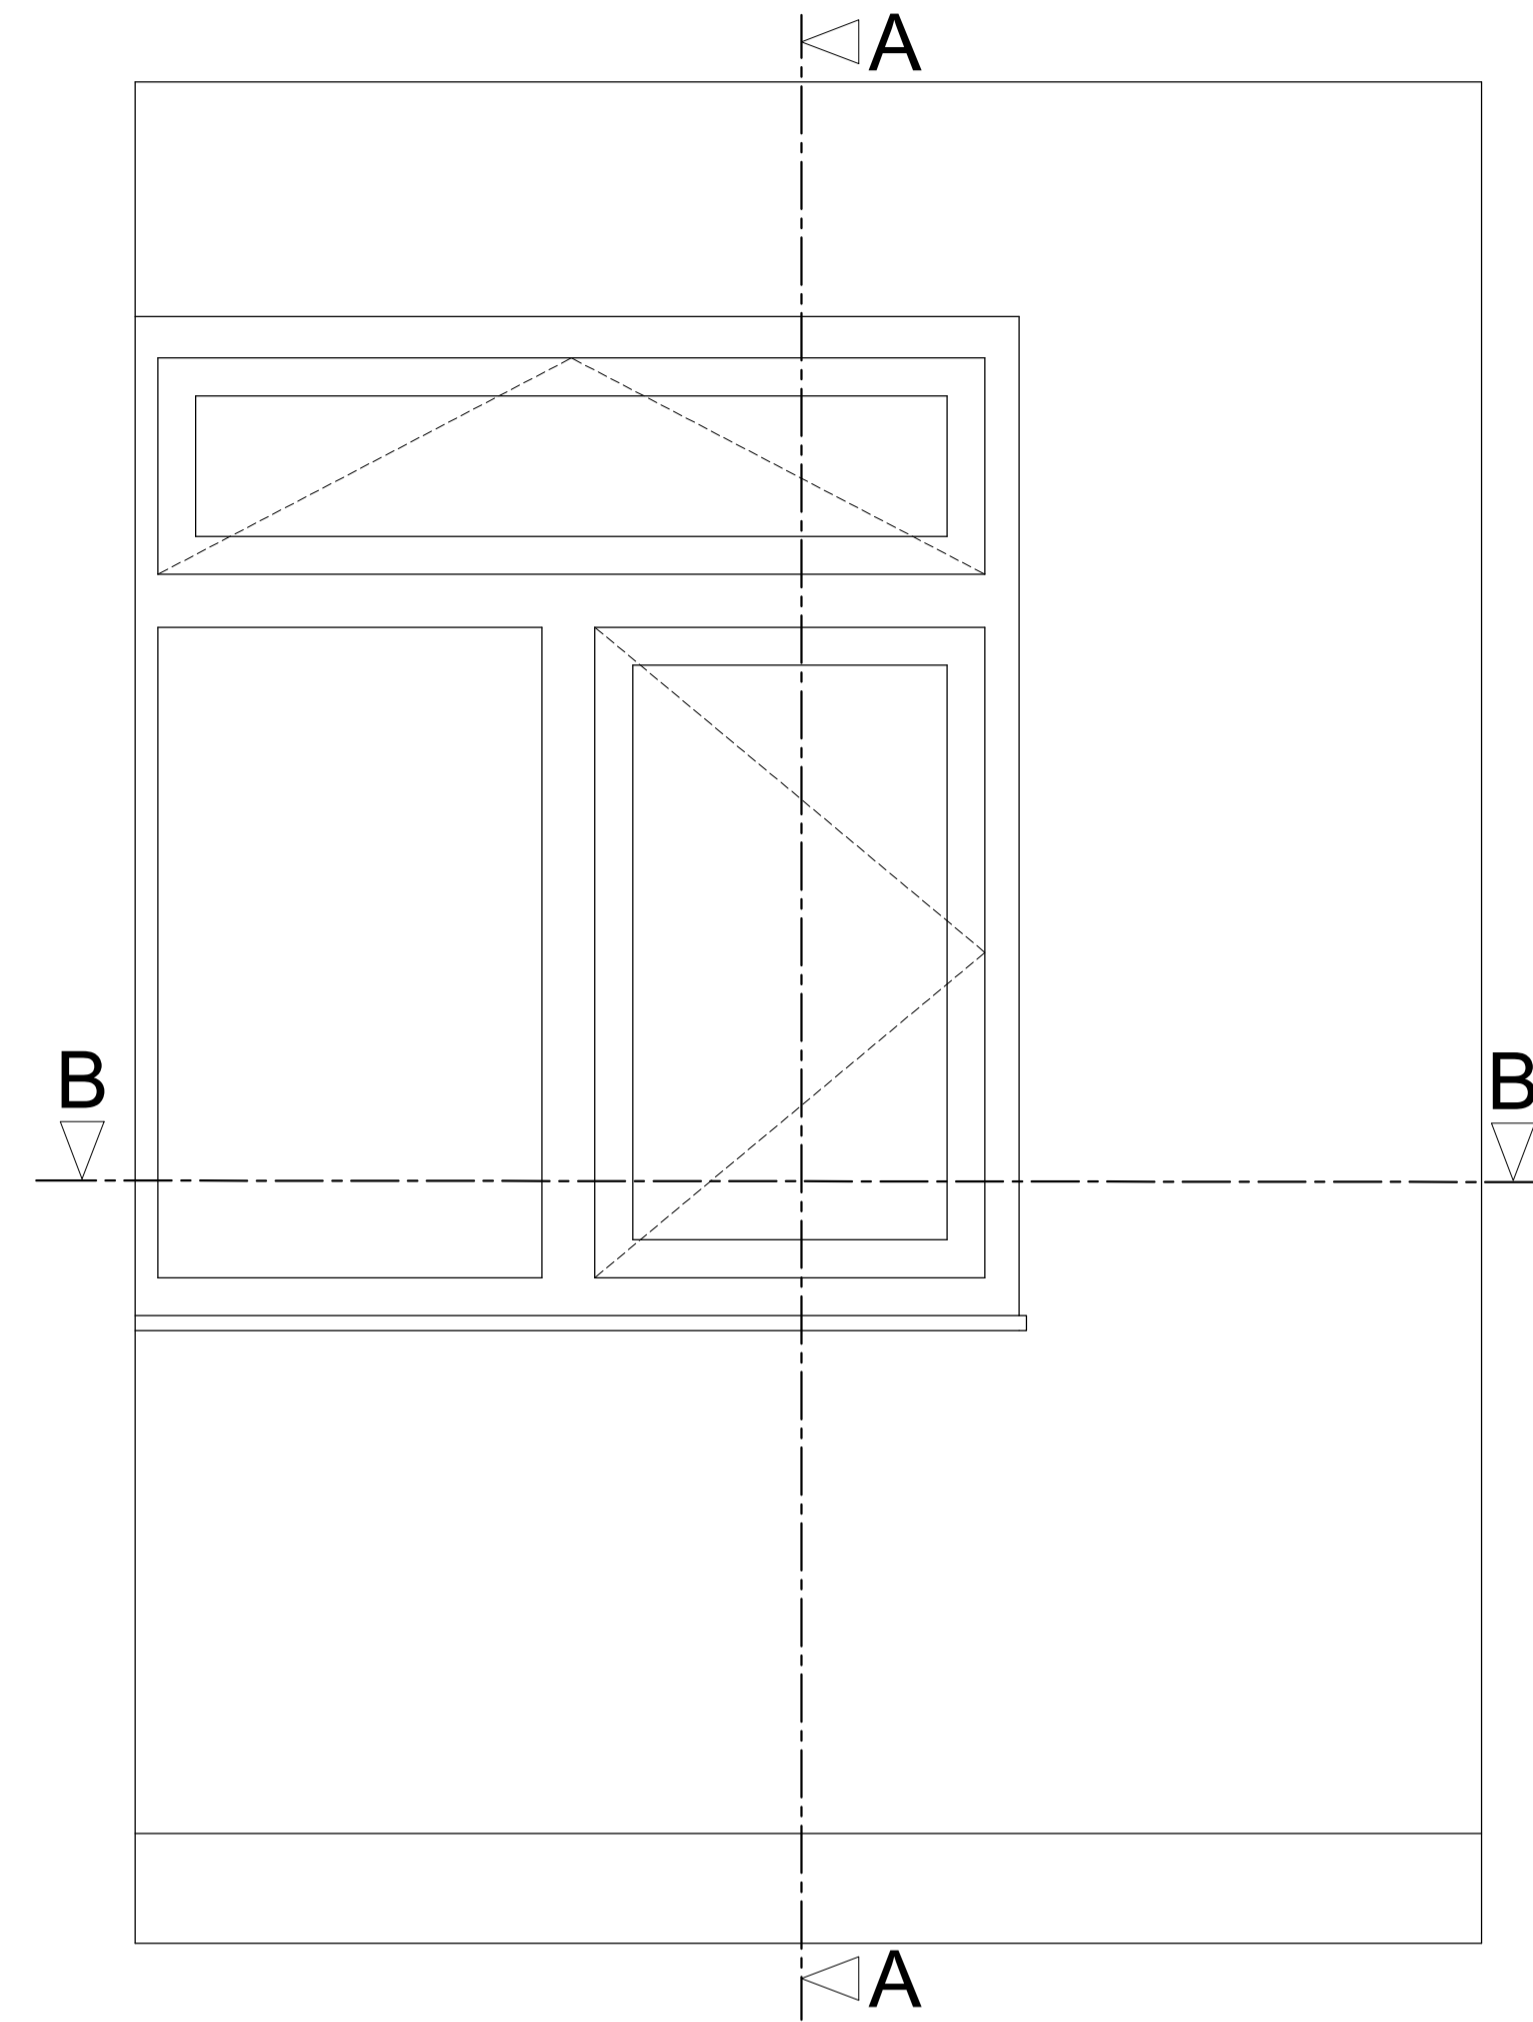

Section A-A through External Wall  
Scale: 1:10

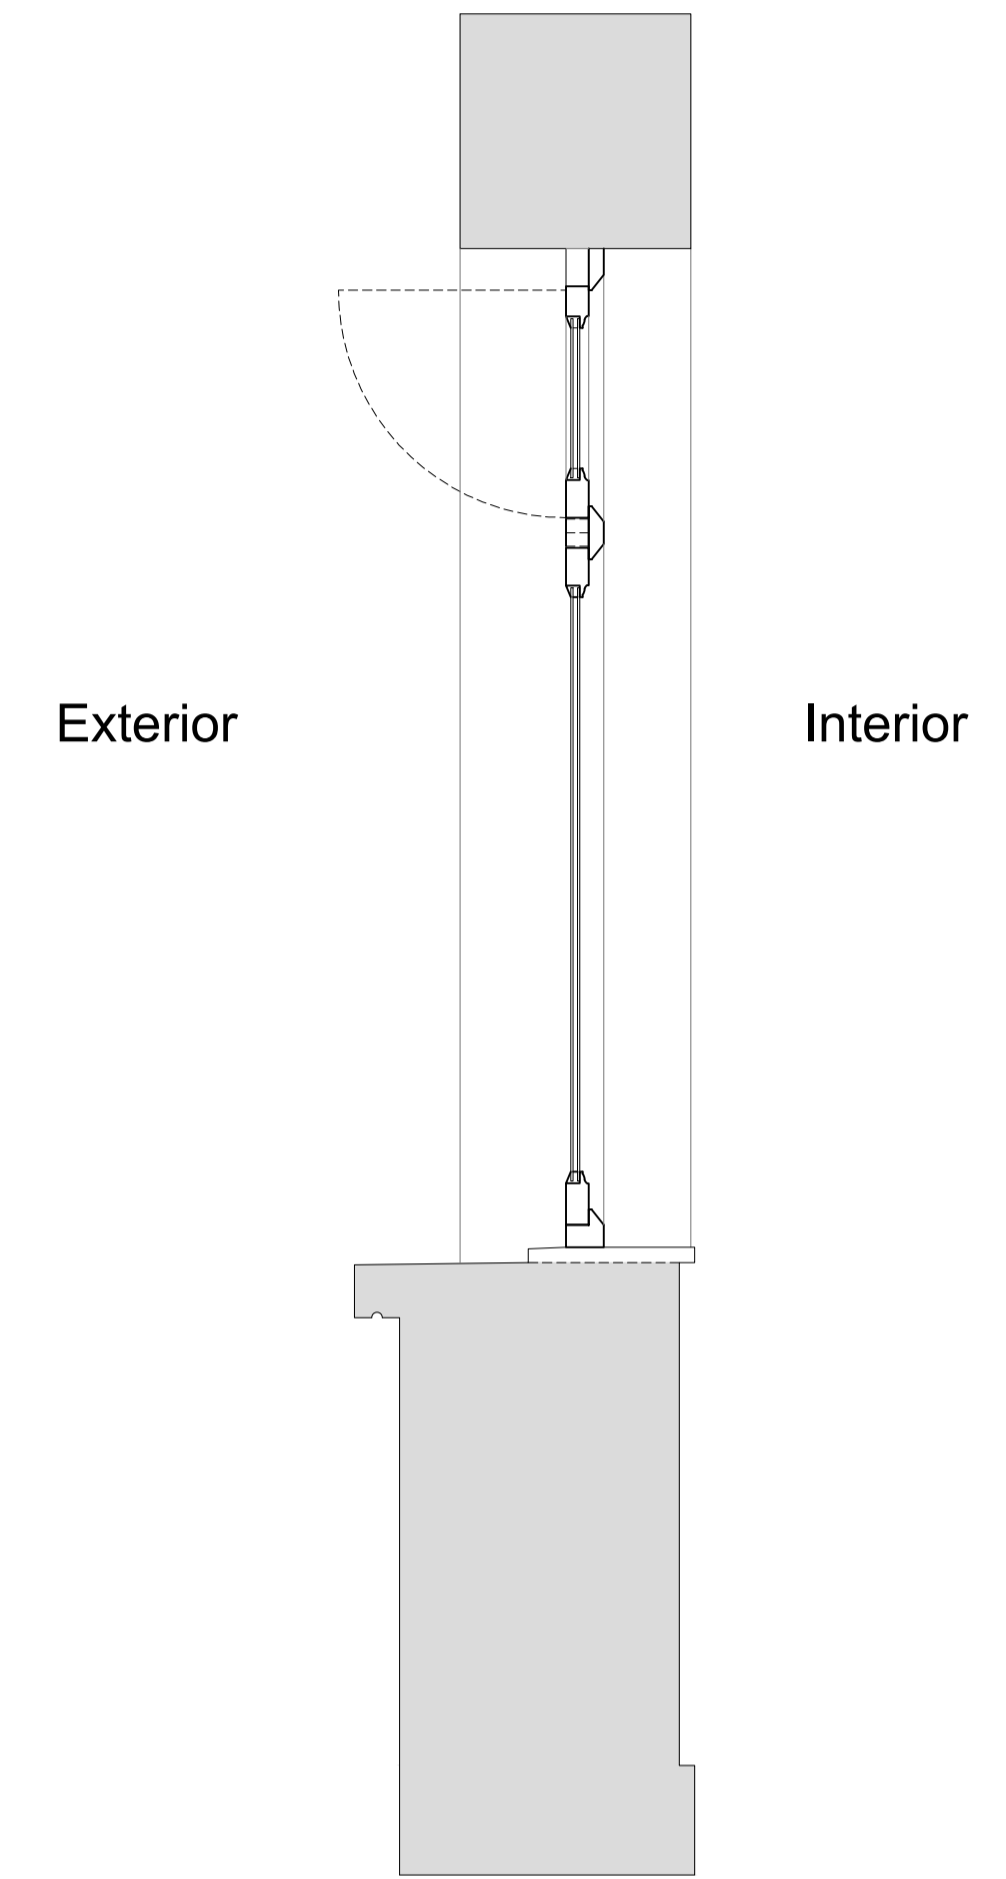

Plan Section B-B  
Scale: 1:10

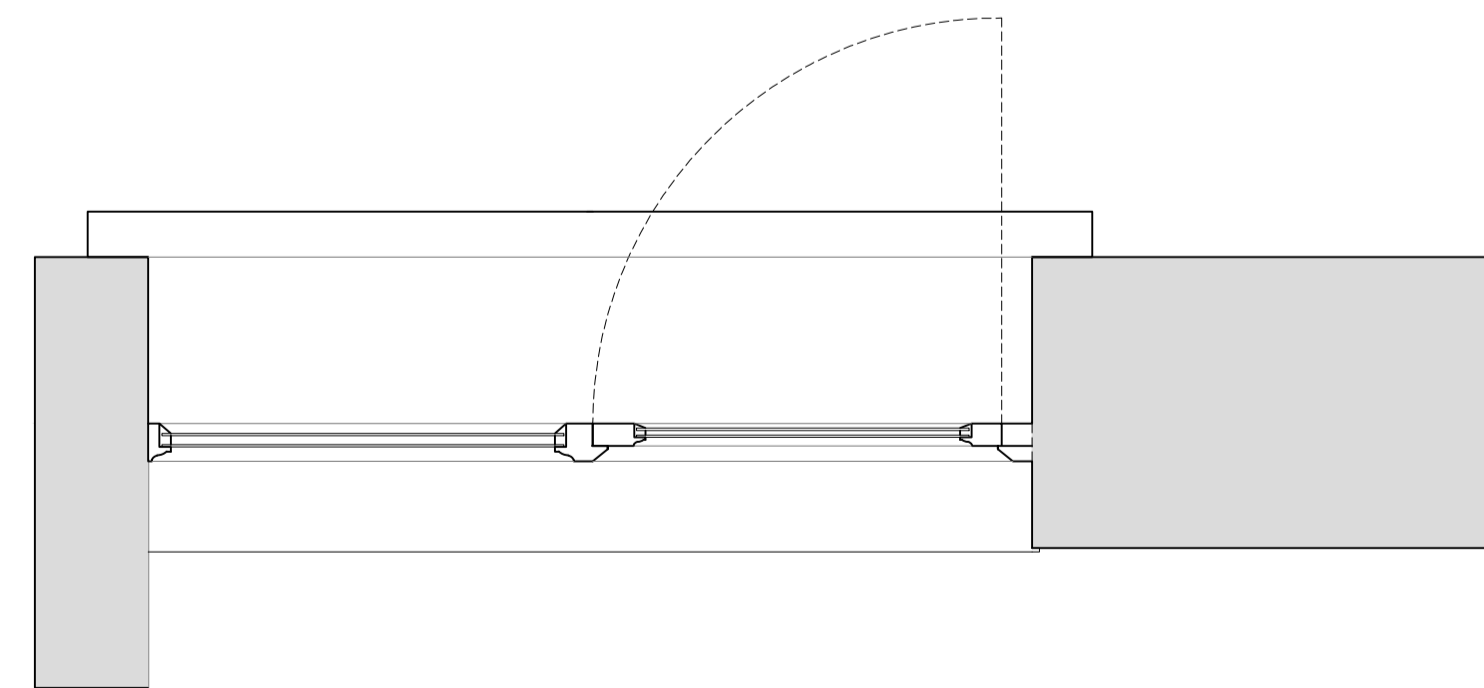

Revision	Date	Assessment
1.0	14-04-2021	Issued for listed building consent application

Do not reproduce this drawing without written permission  
All dimensions are in millimetres unless stated otherwise

Drawing Not For Construction

**HS2**

High Speed (HS2) Limited  
1st-3rd Floor  
The Podium  
1 Eversholt Street  
London NW1 2DN

**COSTAIN SKANSKA**

Costain Skanska Joint Venture  
9th Floor  
The Tower  
1 Eversholt Street  
London NW1 2DN

Site Address:  
1 Mornington Crescent, Flat 8, London NW1


Drawing Title:  
Basement - Bedroom Right: EXISTING Rear Window Joinery Details -  
Sheet 1 of 3

Drawn by: AP & OB  
Checked by: AP  
Presentation Scale: as shown @ A1

Date: 10-04-2021  
Drawing No: WPI P066 NI -1 MC,8-EX-GF-J-02  
Revision: 1.0


Internal Room Elevation with Secondary Glazing Installed

Scale: 1:10

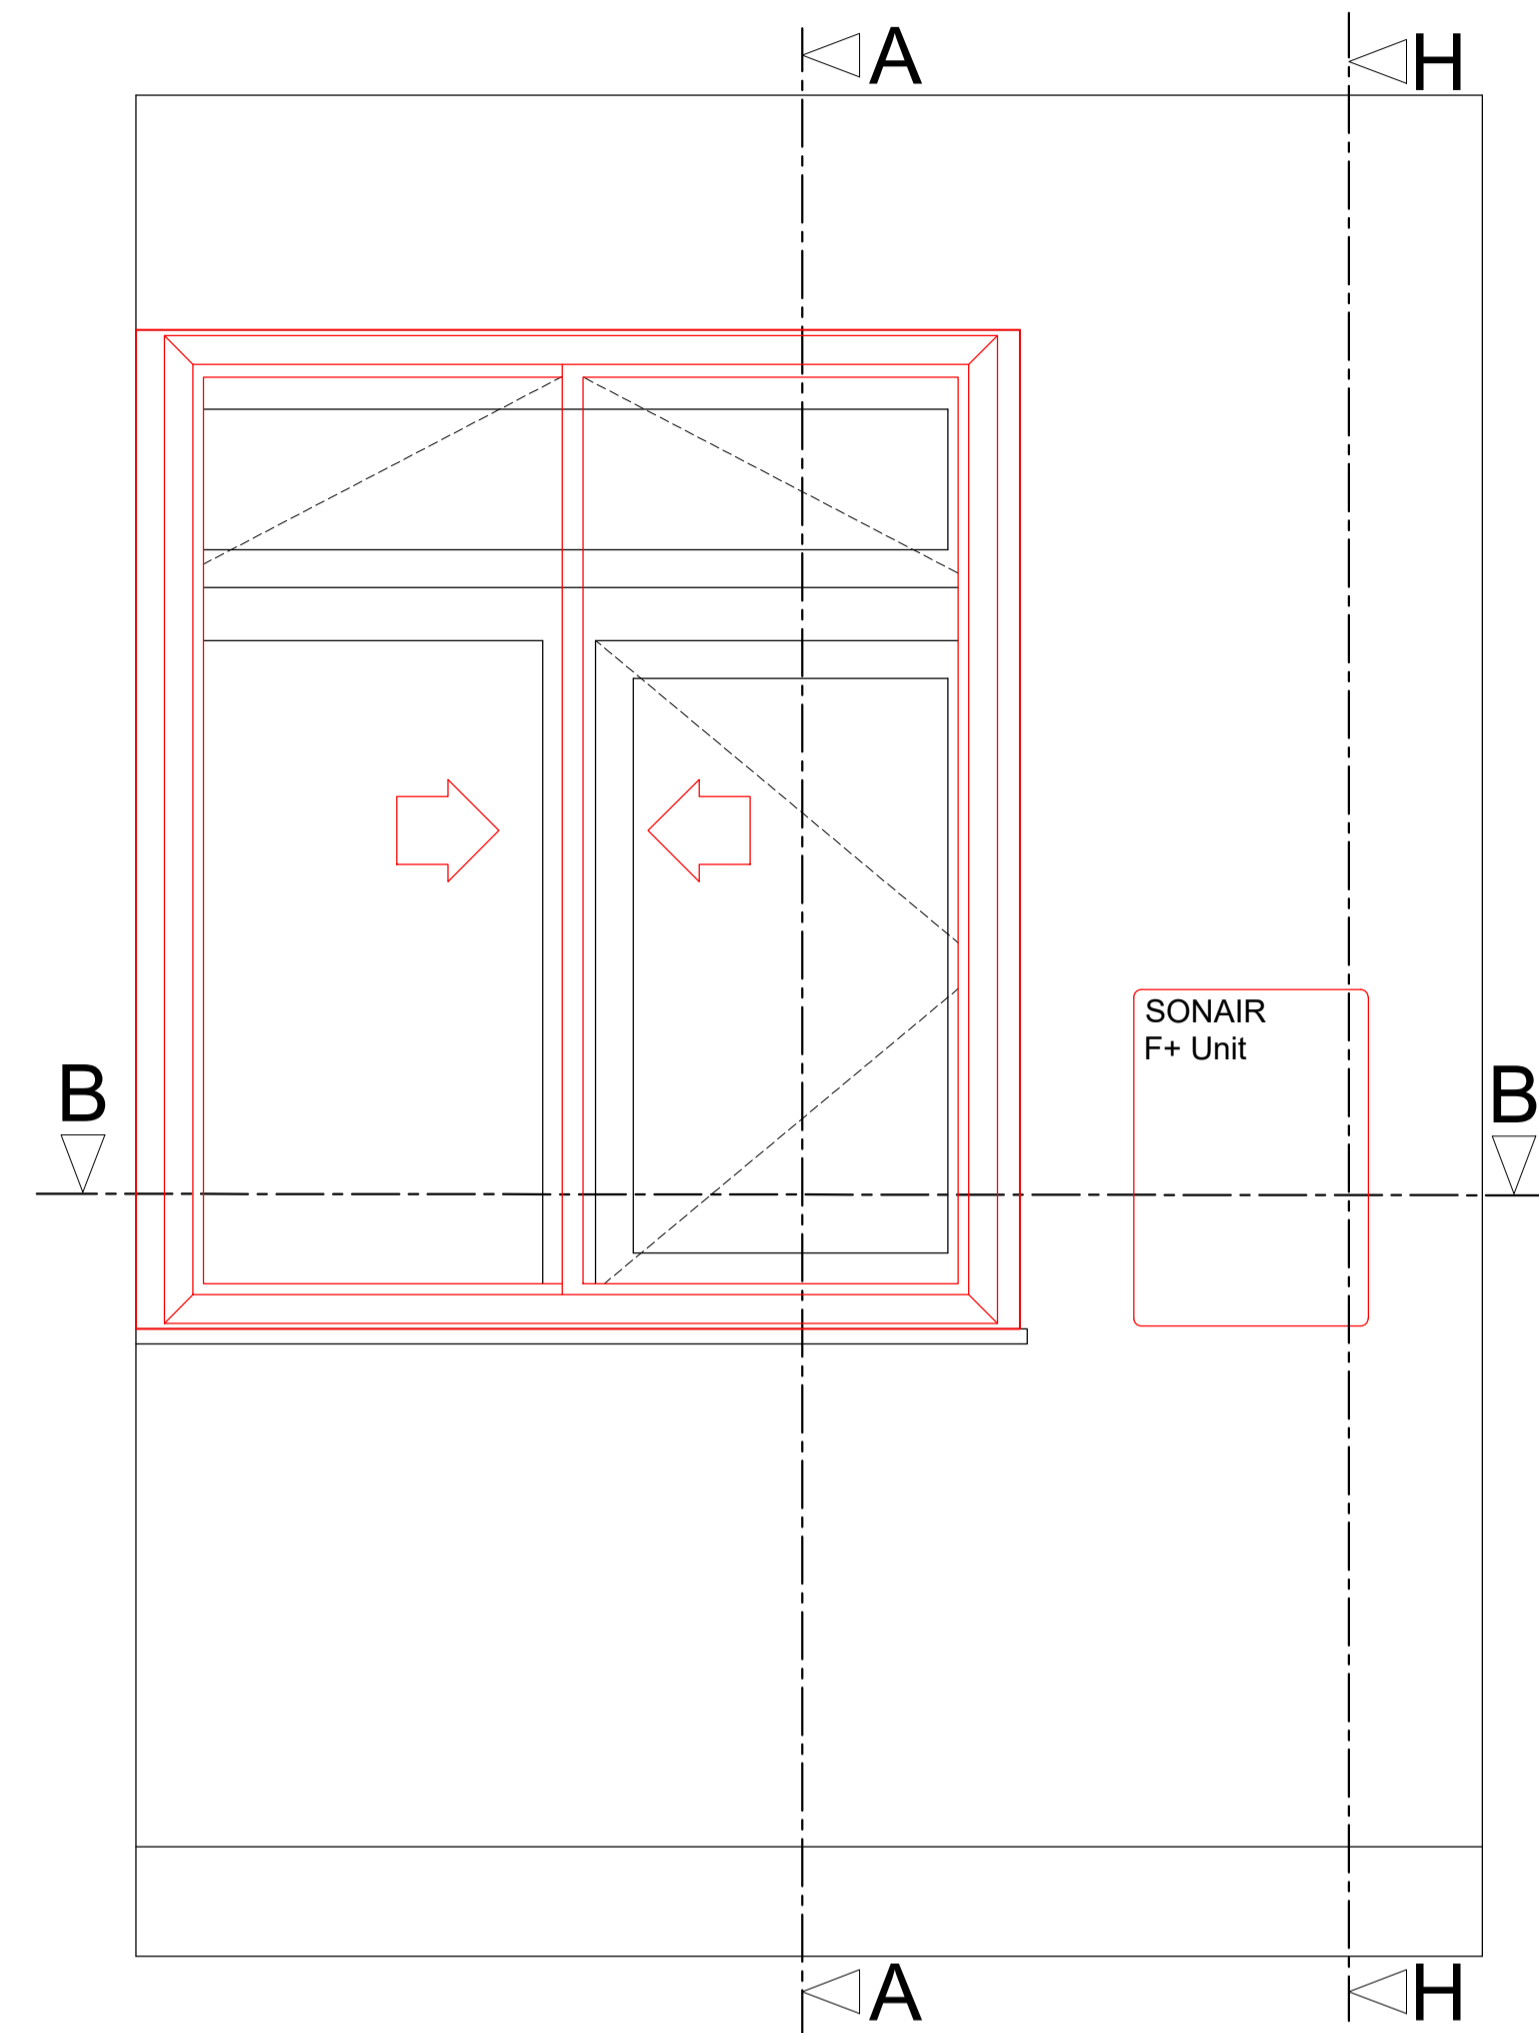


Section A-A through External Wall with Secondary Glazing Installed

Scale: 1:10

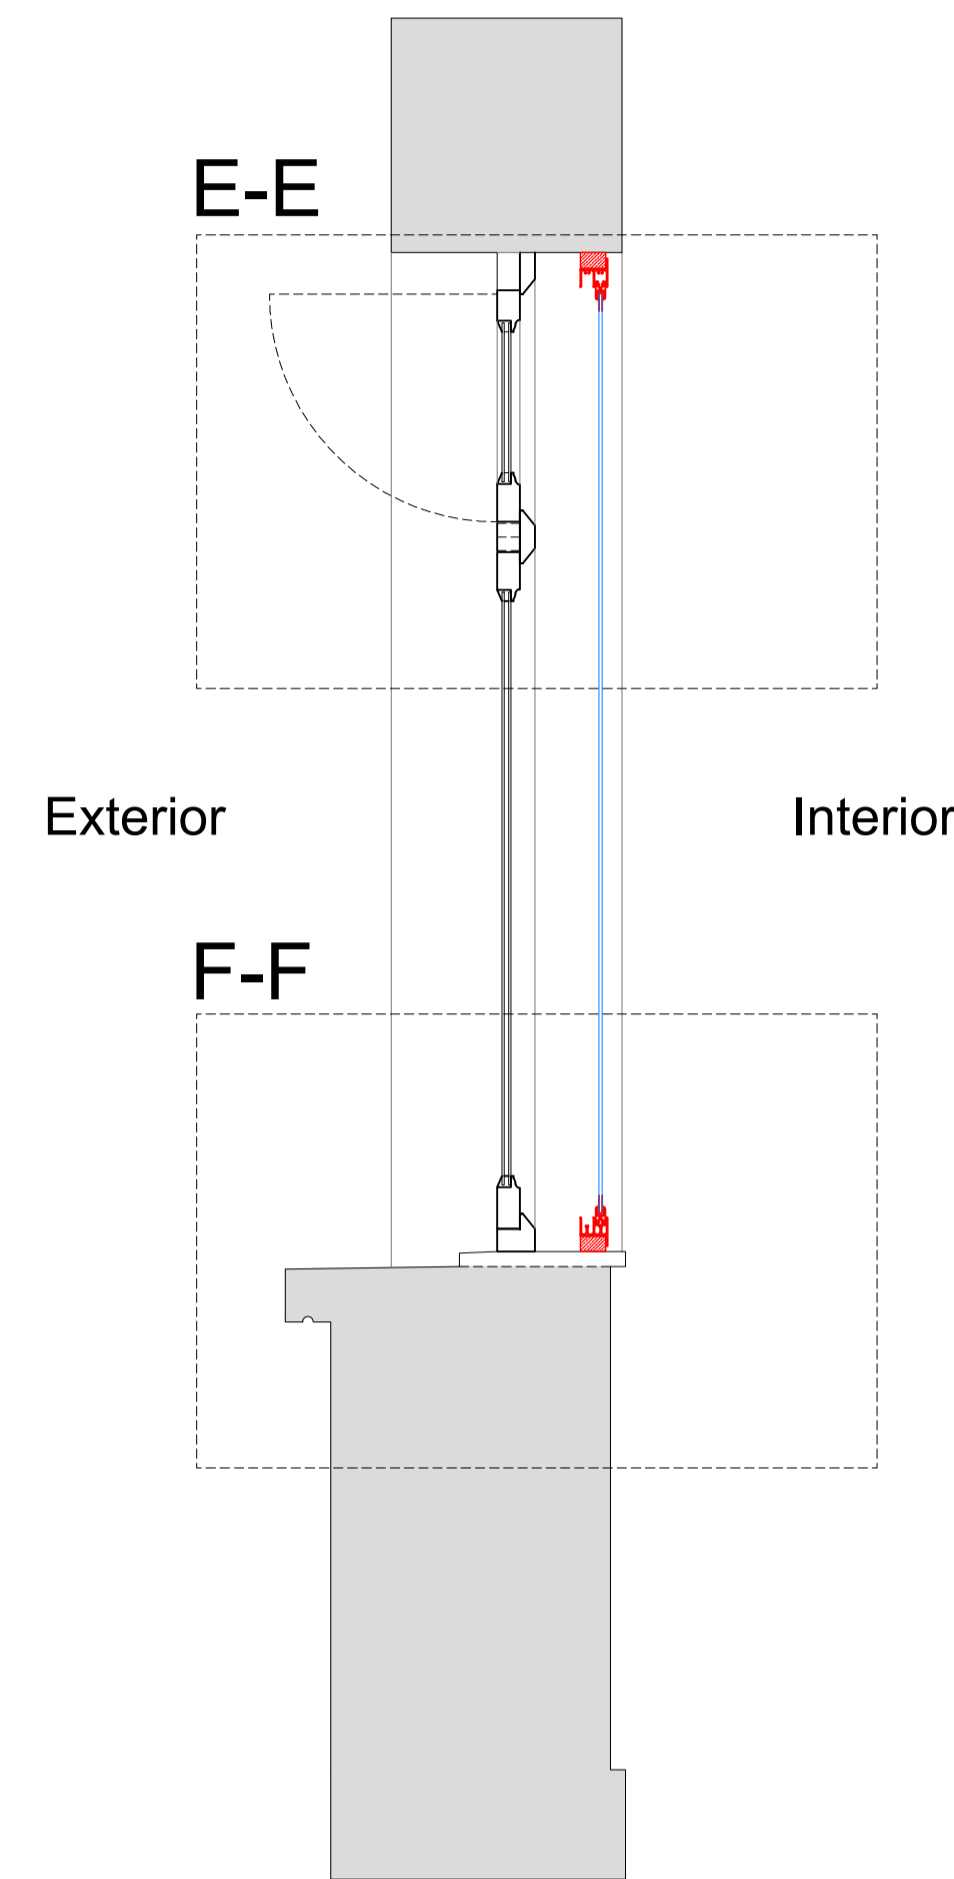


Section H-H through External Wall with Mechanical Ventilation Installed

Scale: 1:10

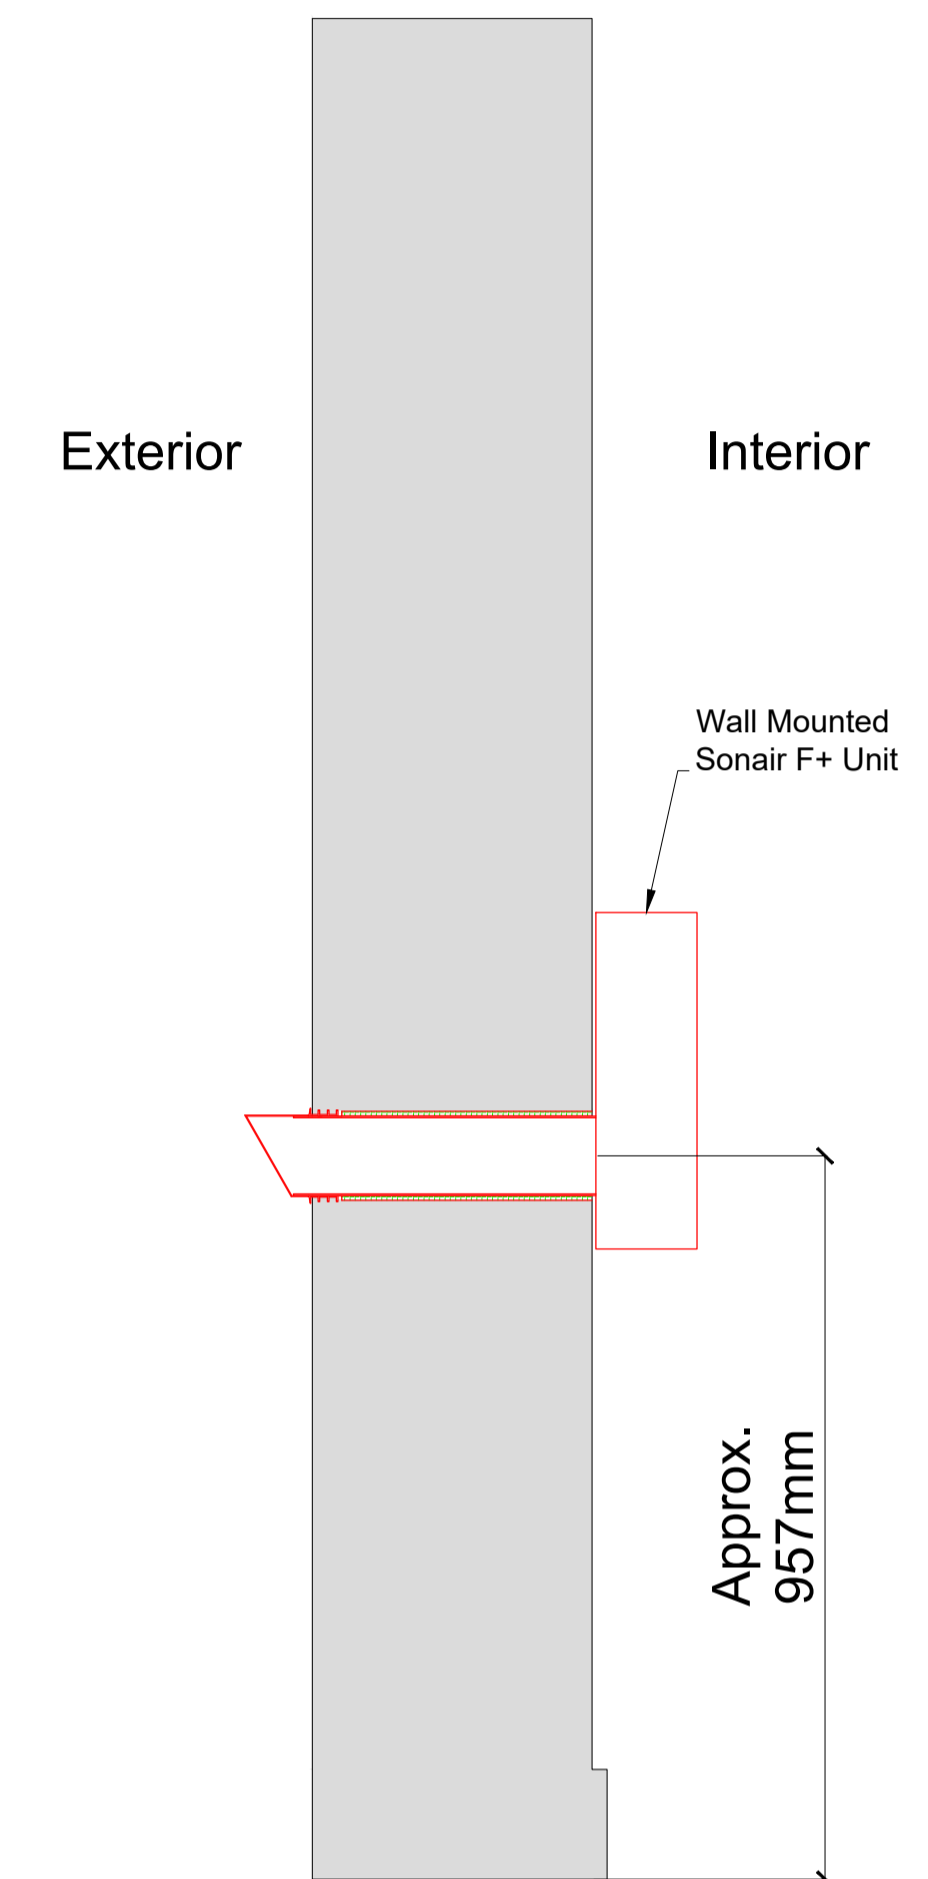

Plan Section B-B with Secondary Glazing Installed


Scale: 1:10

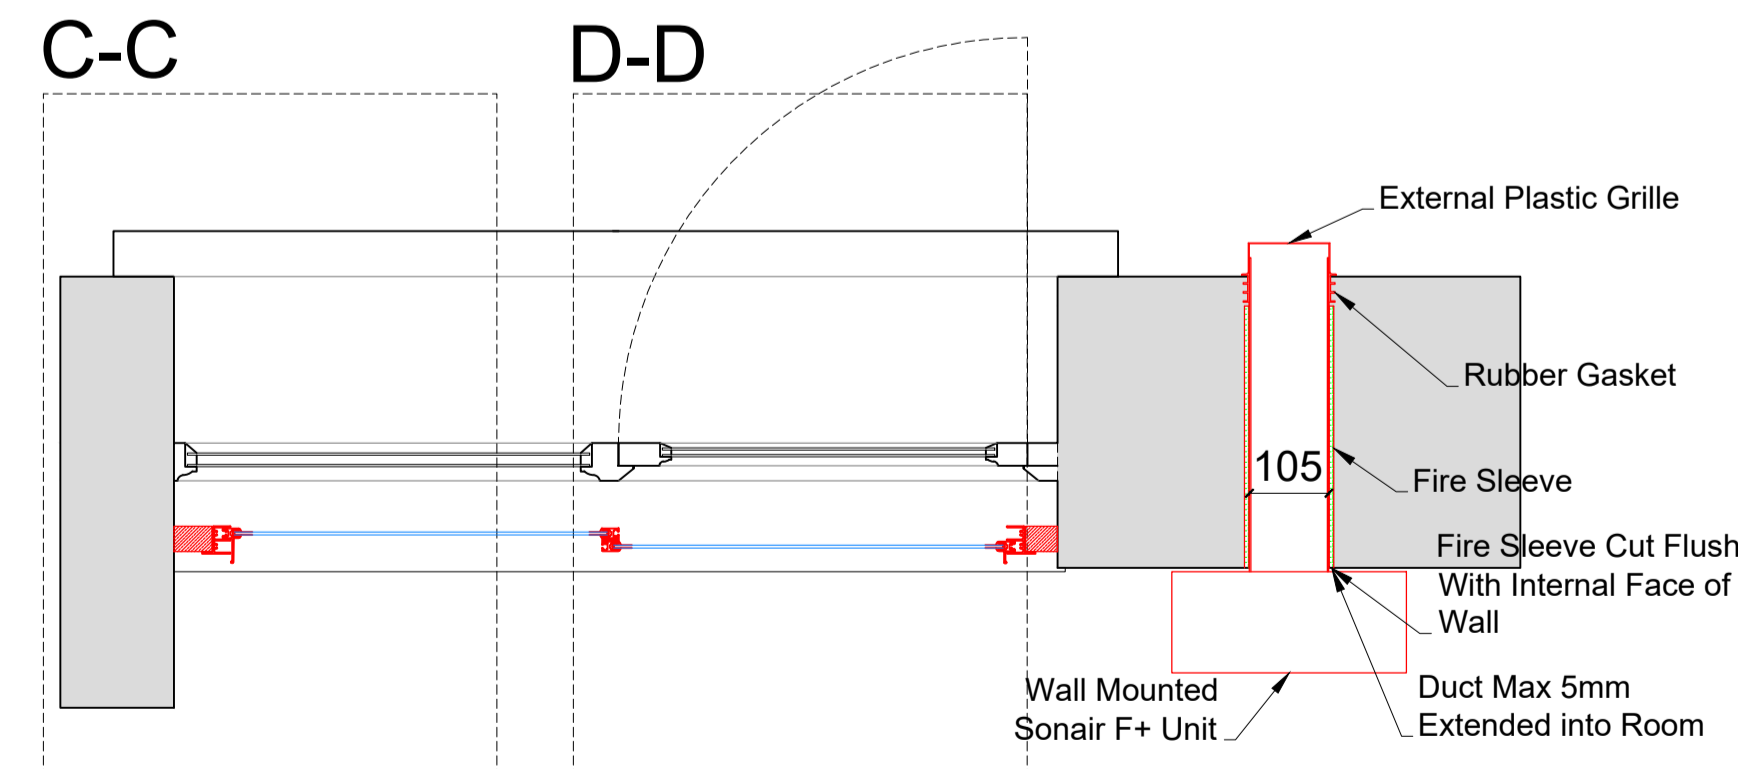

SECONDARY GLAZING SHOWN IN RED FOR VISUAL CLARITY ONLY

Detail of Sonair Unit

Scale: 1:5

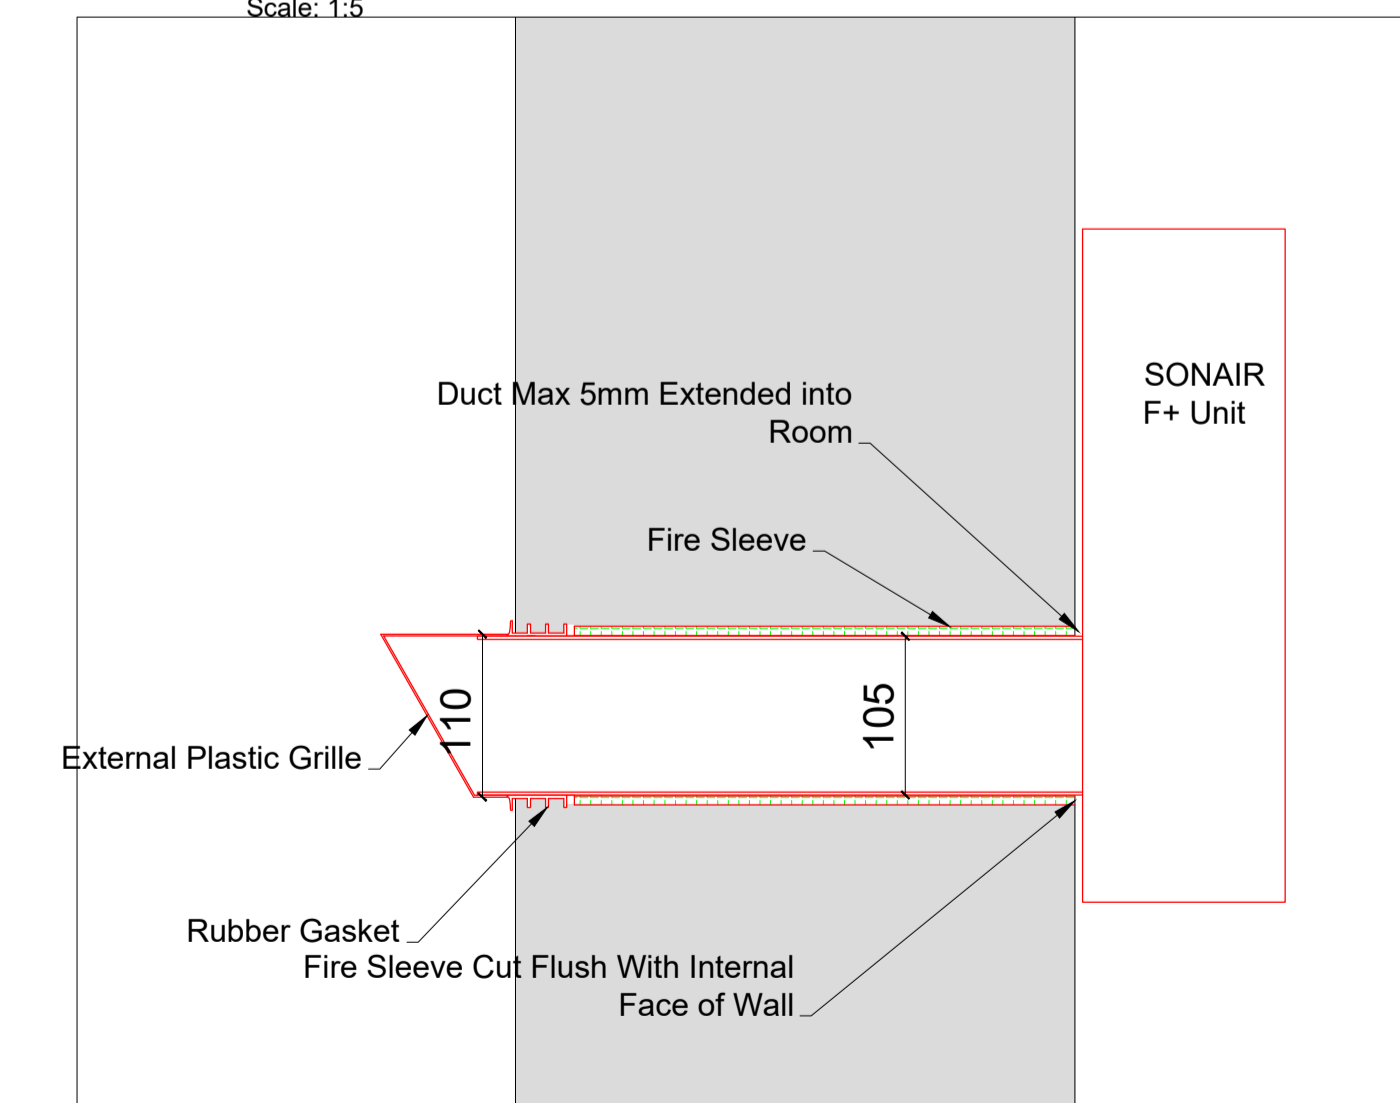

Revision	Date	Assessment
1.0	14-04-2021	Issued for listed building consent application

Do not reproduce this drawing without written permission  
All dimensions are in millimetres unless stated otherwise

**HS2**

High Speed (HS2) Limited  
1st-3rd Floor  
The Podium  
1 Eversholt Street  
London NW1 2DN


**COSTAIN SKANSKA**

Costain Skanska Joint Venture  
9th Floor  
The Tower  
1 Eversholt Street  
London NW1 2DN


Site Address: 1 Mornington Crescent, Flat 8, London NW1			
Drawing Title: Basement - Bedroom Right: PROPOSED Secondary Glazing Details - Sheet 2 of 3			
Drawn by: AP & OB	Checked by: OB	Presented by: as shown @ A1	
Date: 10-04-2021	Drawing No: WPI P066 NI -1 MC,8-PR-GF-J-02.1	Revision: 1.0	

Drawing Not For Construction


Section C-C  
Scale: 1:5 on A1

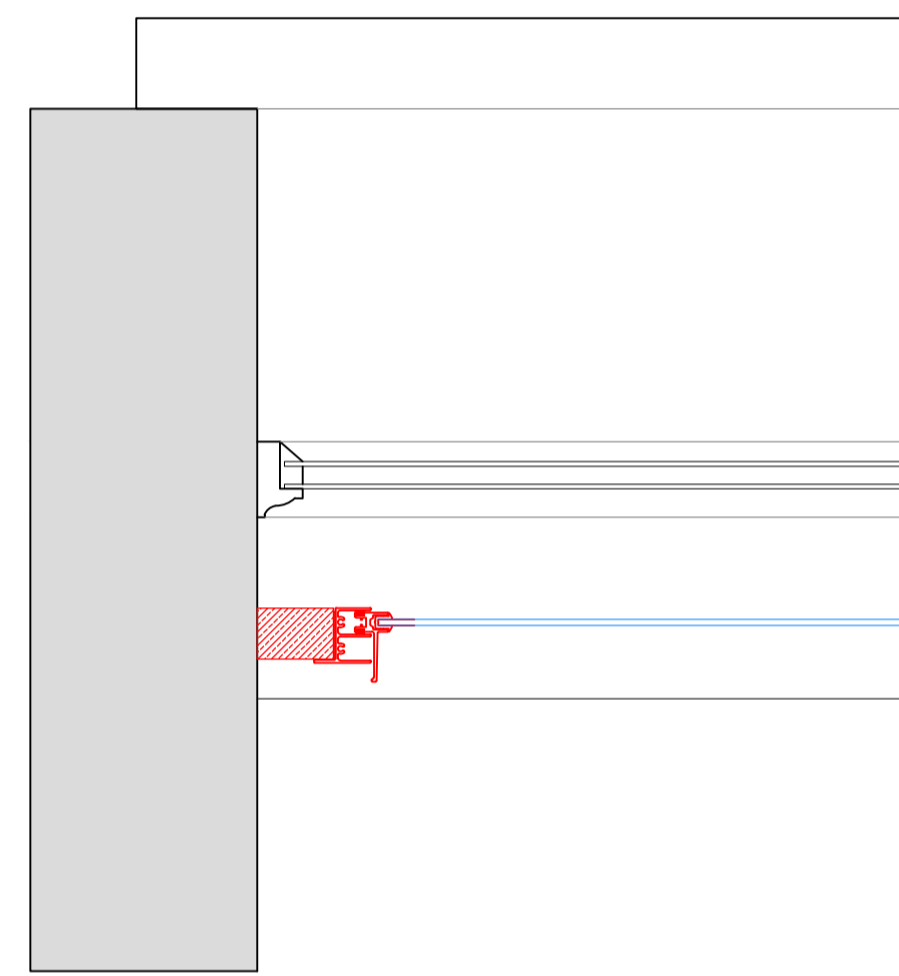


Section D-D  
Scale: 1:5 on A1

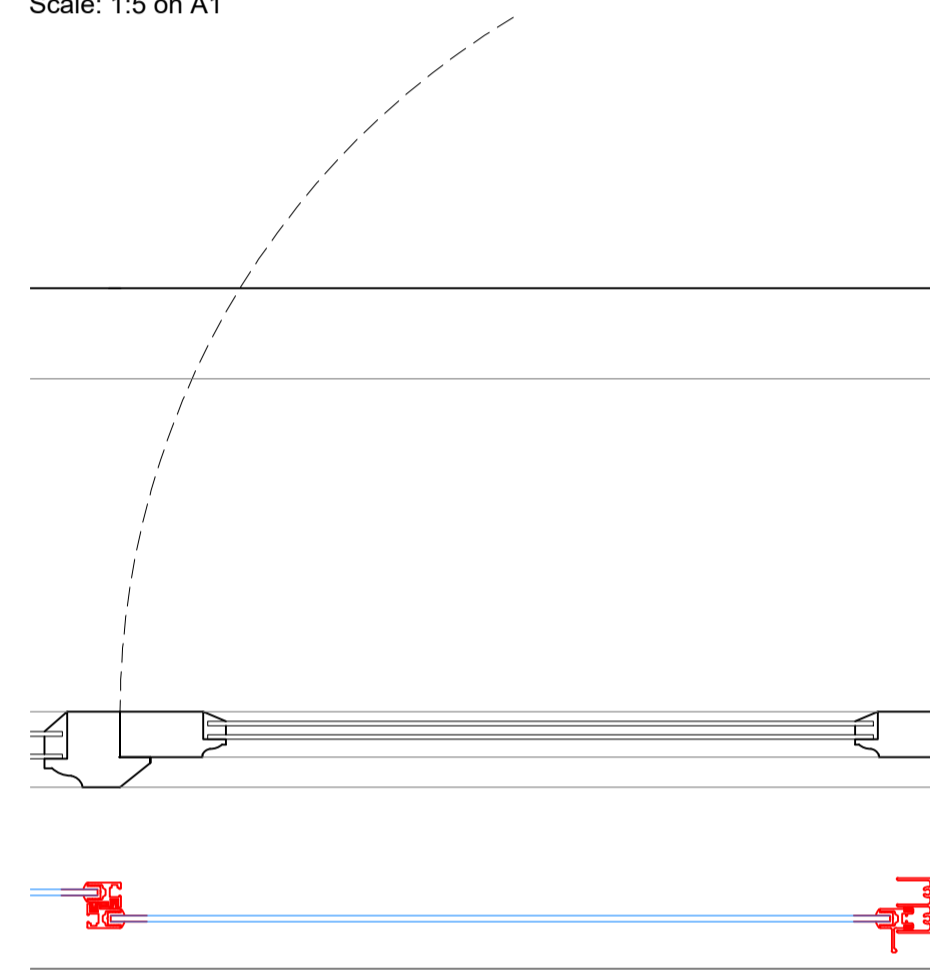

Section E-E  
Scale: 1:5 on A1

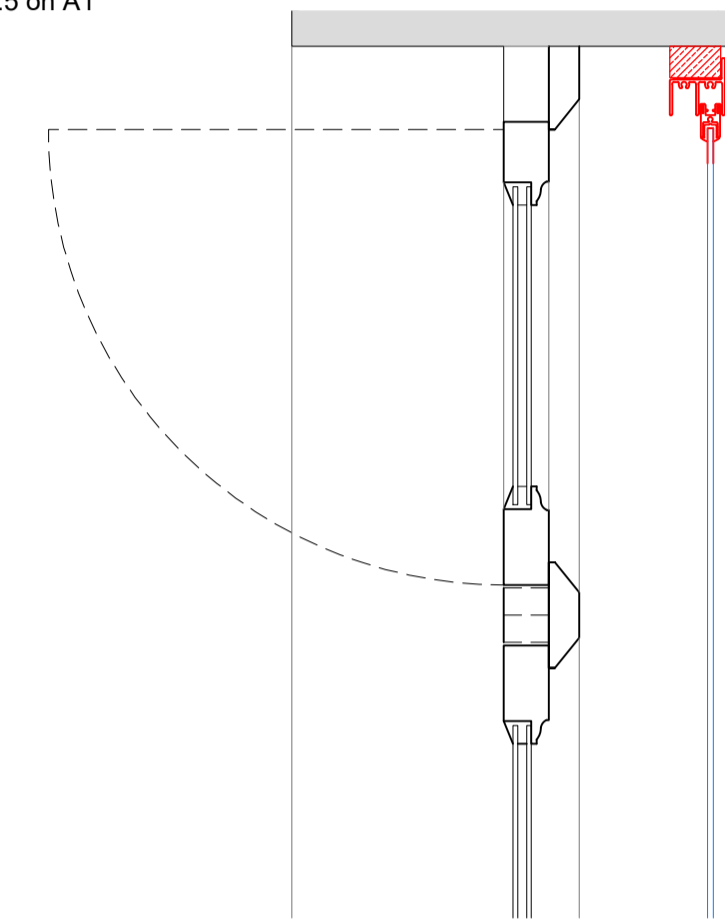

Section F-F  
Scale: 1:5 on A1

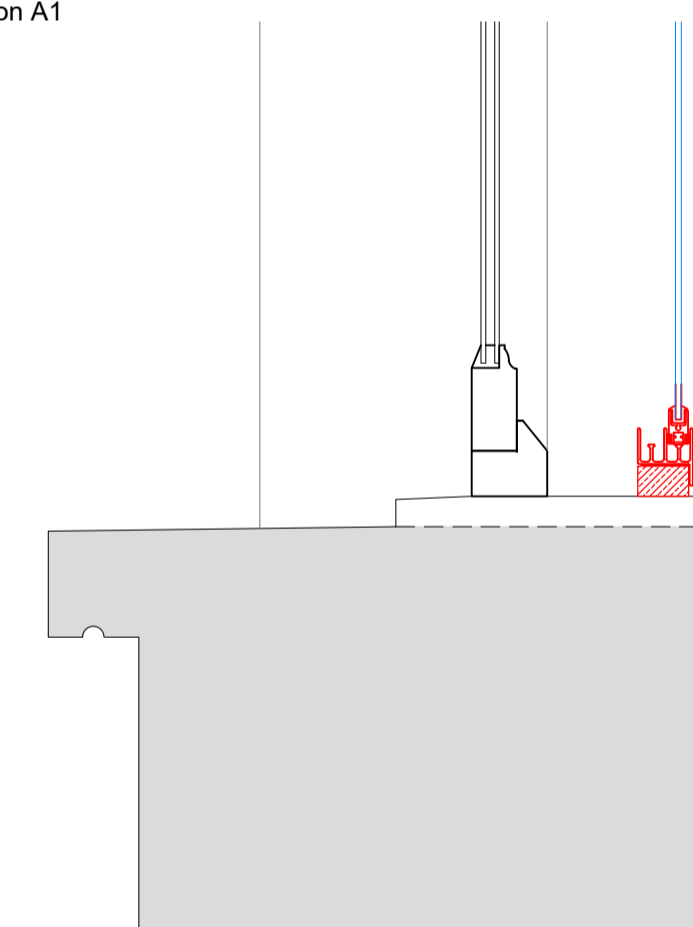

SECONDARY GLAZING SHOWN IN RED FOR VISUAL CLARITY ONLY

Revision	Date	Assessment
1.0	14-04-2021	Issued for listed building consent application

Do not reproduce this drawing without written permission  
All dimensions are in millimetres unless stated otherwise

Drawing Not For Construction

**HS2**


High Speed (HS2) Limited  
1st-3rd Floor  
The Podium  
1 Eversholt Street  
London NW1 2DN

**COSTAIN SKANSKA**


Costain Skanska Joint Venture  
9th Floor  
The Tower  
1 Eversholt Street  
London NW1 2DN

Site Address: 1 Mornington Crescent, Flat 8, London NW1			
Drawing Title: Basement - Bedroom Right: PROPOSED Secondary Glazing Details - Sheet 3 of 3			
Drawn by: AP & OB	Drawn by: AP	Checked by: OB	Presentation Scale: 1:5 @ A1
Date: 10-04-2021	Drawing No: WPI P066 NI -1 MC,8-PR-GF-J-02.2	Revision: 1.0	


Internal Room Elevation  
Scale: 1:10

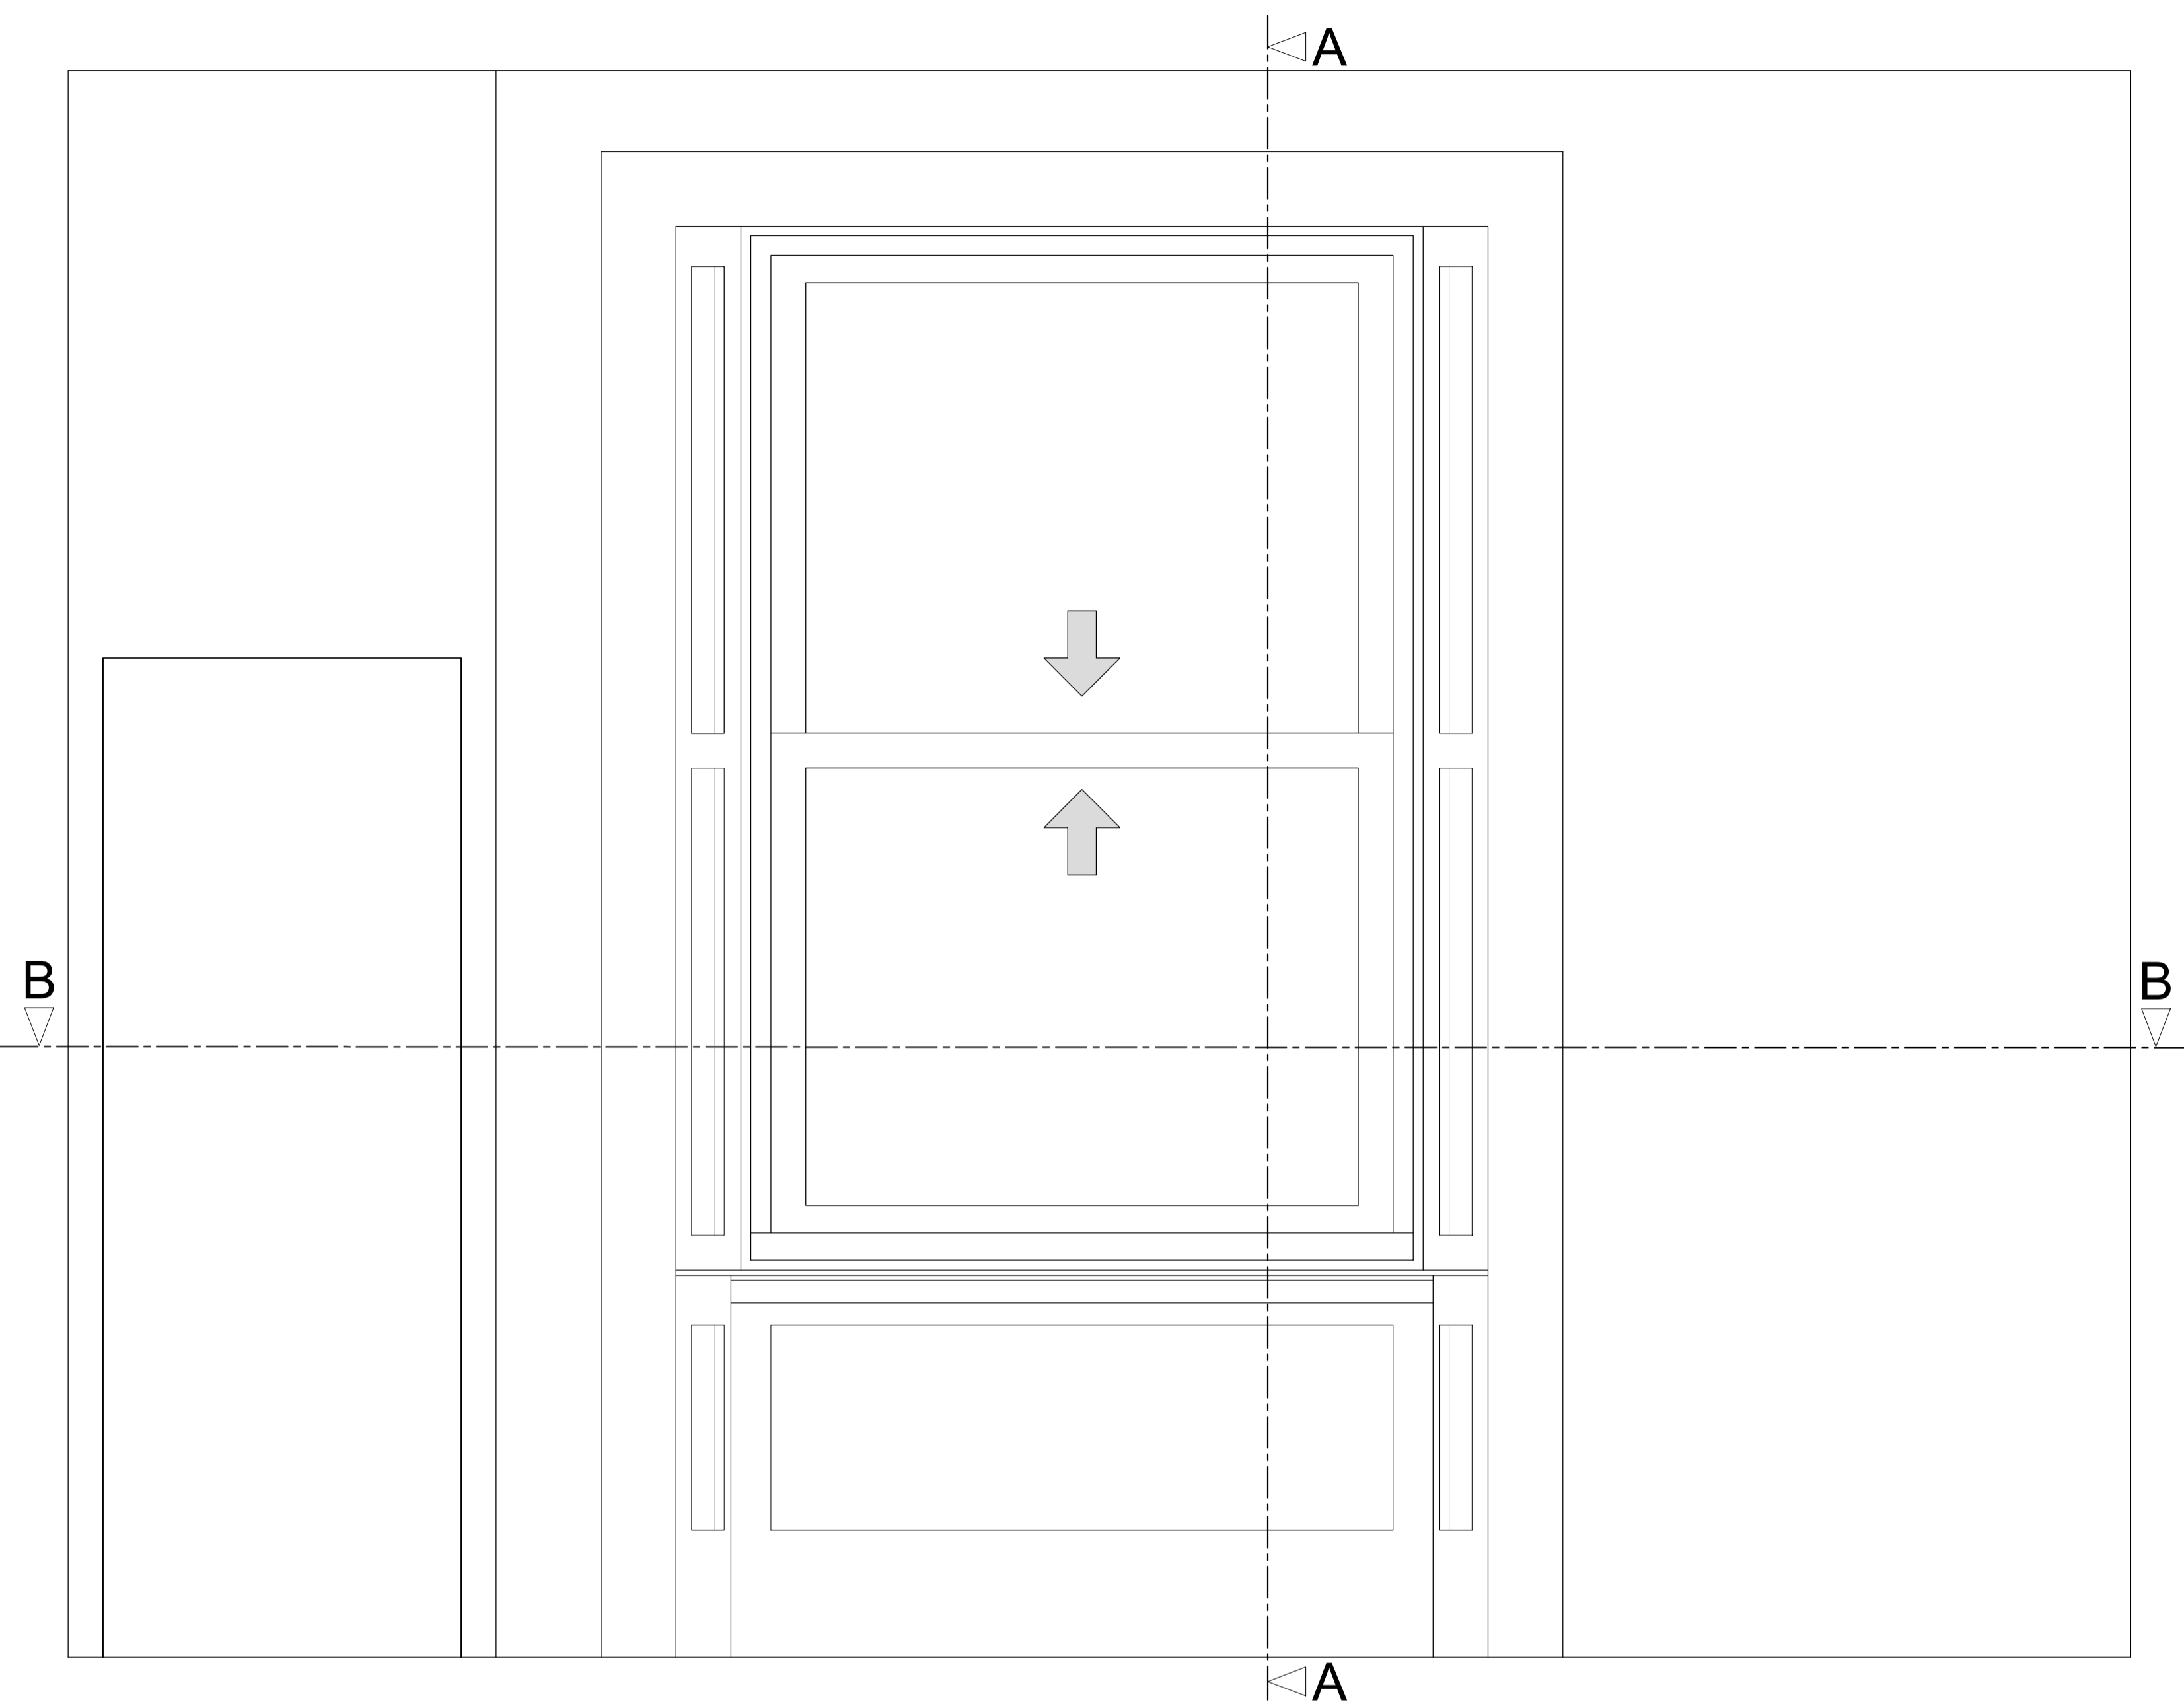

Section A-A through External Wall  
Scale: 1:10

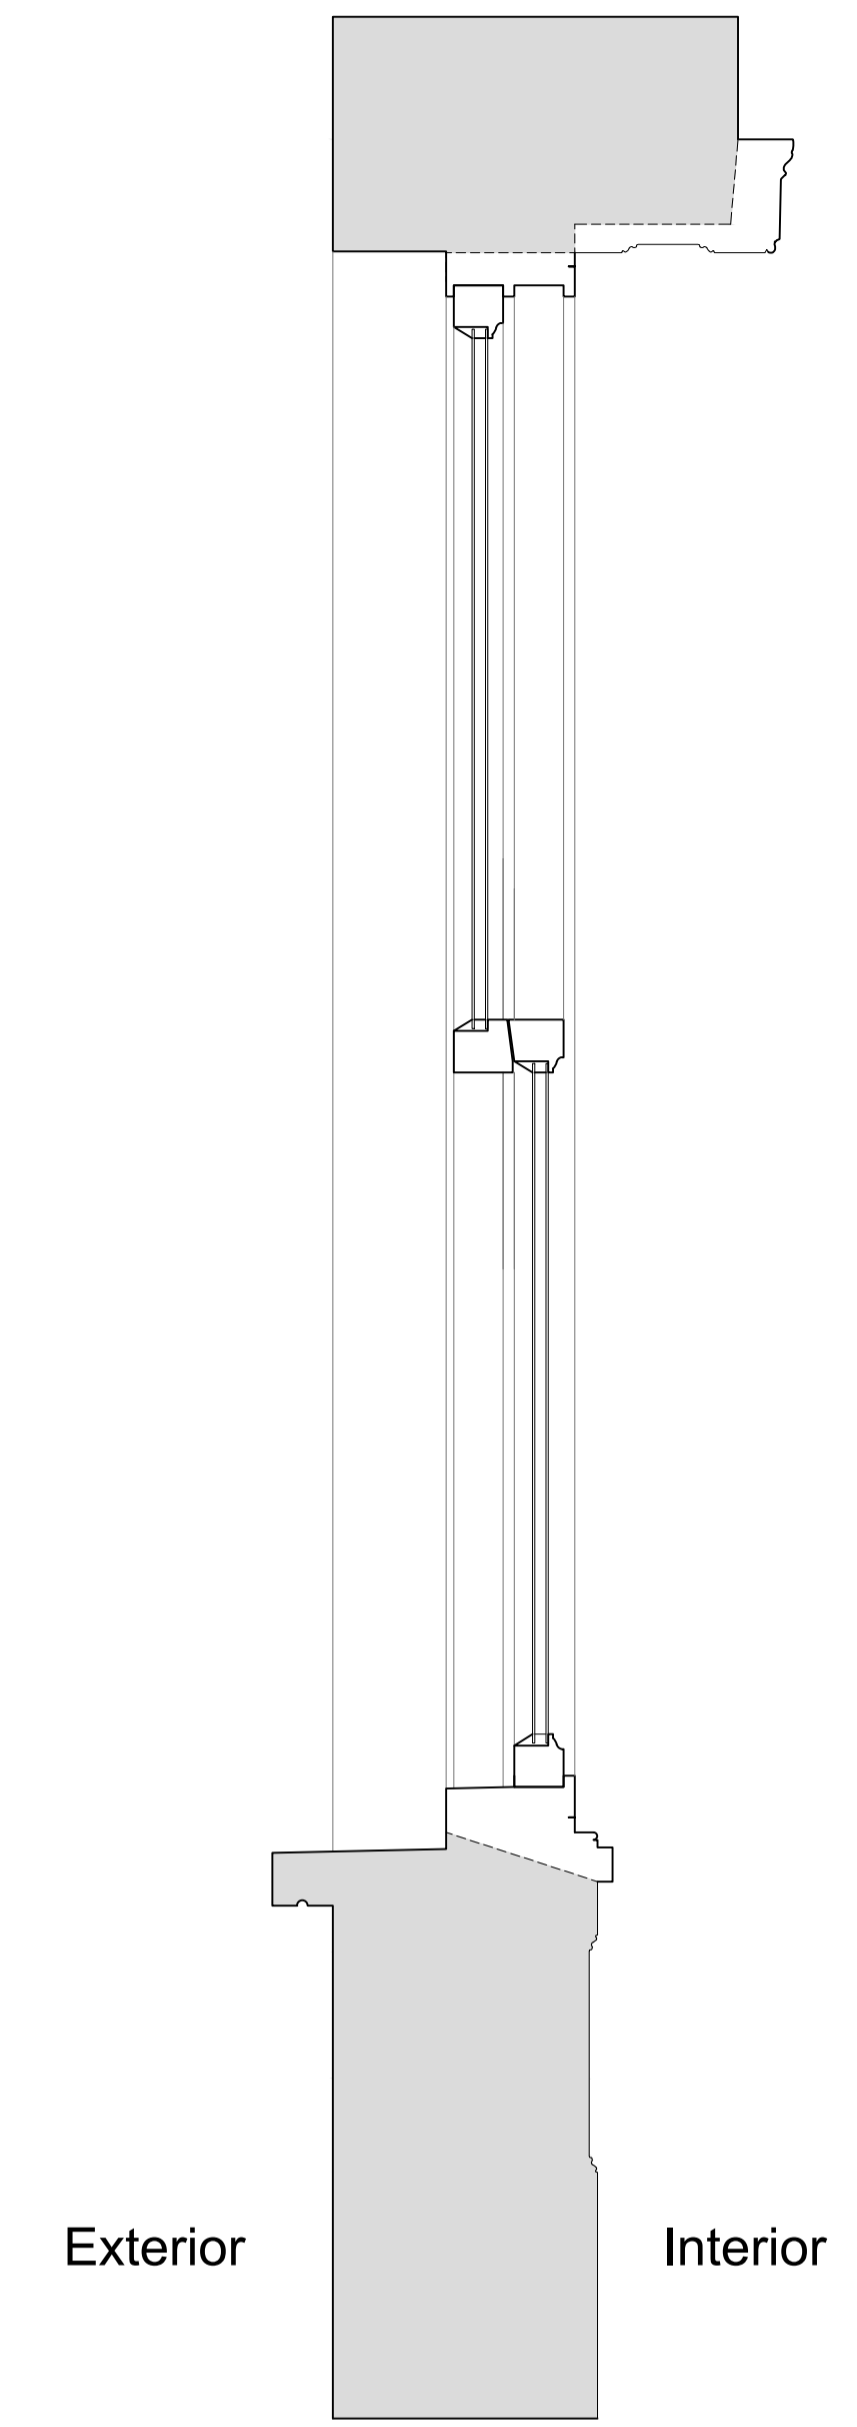

Plan Section B-B  
Scale: 1:10

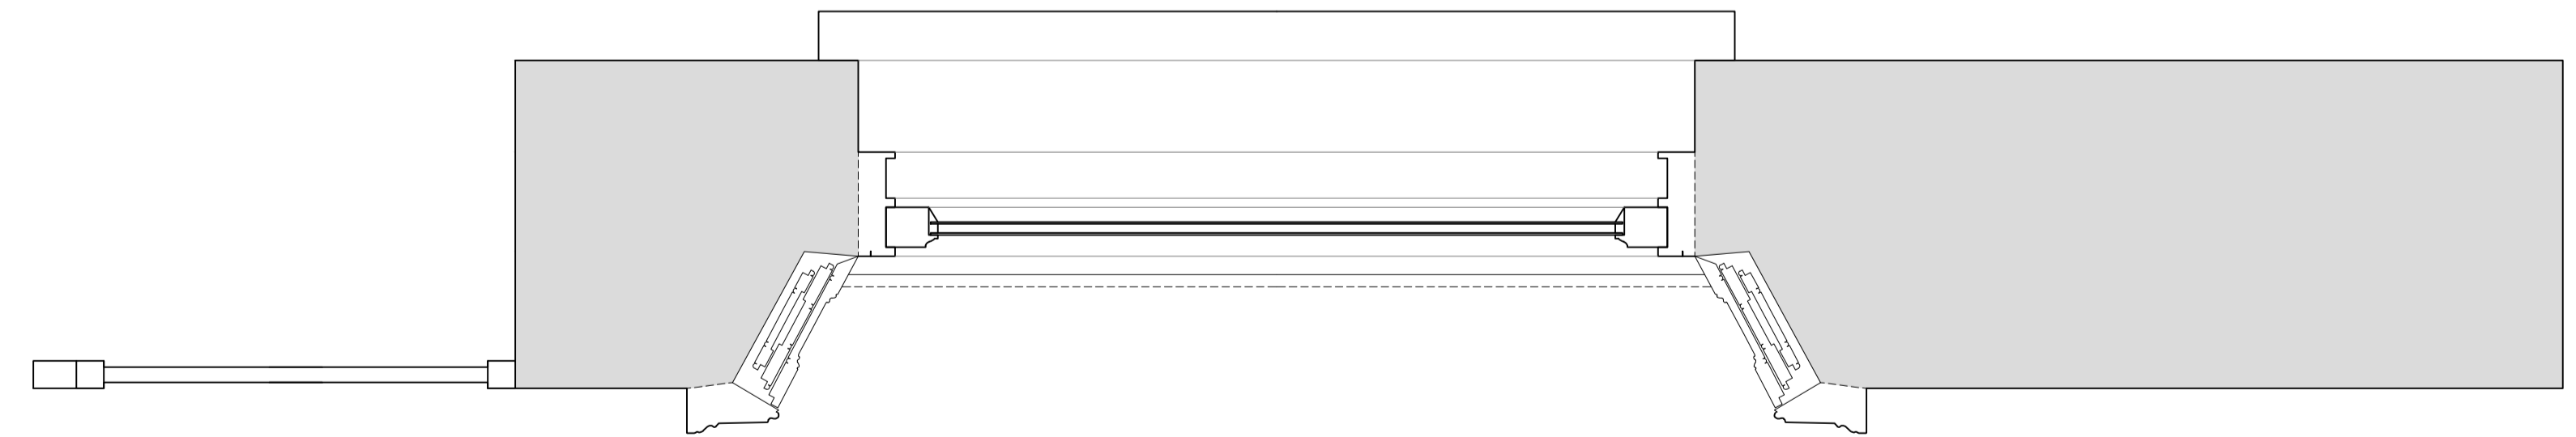

Revision	Date	Assessment
1.0	14-04-2021	Issued for listed building consent application

Do not reproduce this drawing without written permission  
All dimensions are in millimetres unless stated otherwise

**HS2**

High Speed (HS2) Limited  
1st-3rd Floor  
The Podium  
1 Eversholt Street  
London NW1 2DN


**COSTAIN SKANSKA**

Costain Skanska Joint Venture  
9th Floor  
The Tower  
1 Eversholt Street  
London NW1 2DN


Site Address: 1 Mornington Crescent, Flat 8, London NW1			
Drawing Title: Ground Floor - Bedroom Left: EXISTING Rear Window Joinery Details - Sheet 1 of 3			
Drawn by: AP & OB	Drawn by: AP	Checked by: OB	Presentation Scale: as shown @ A1
Date: 10-04-2021	Drawing No: WPI P066 NI -1 MC,8-EX-GF-J-03	Revision: 1.0	

Drawing Not For Construction


Internal Room Elevation with Secondary Glazing Installed  
Scale: 1:10

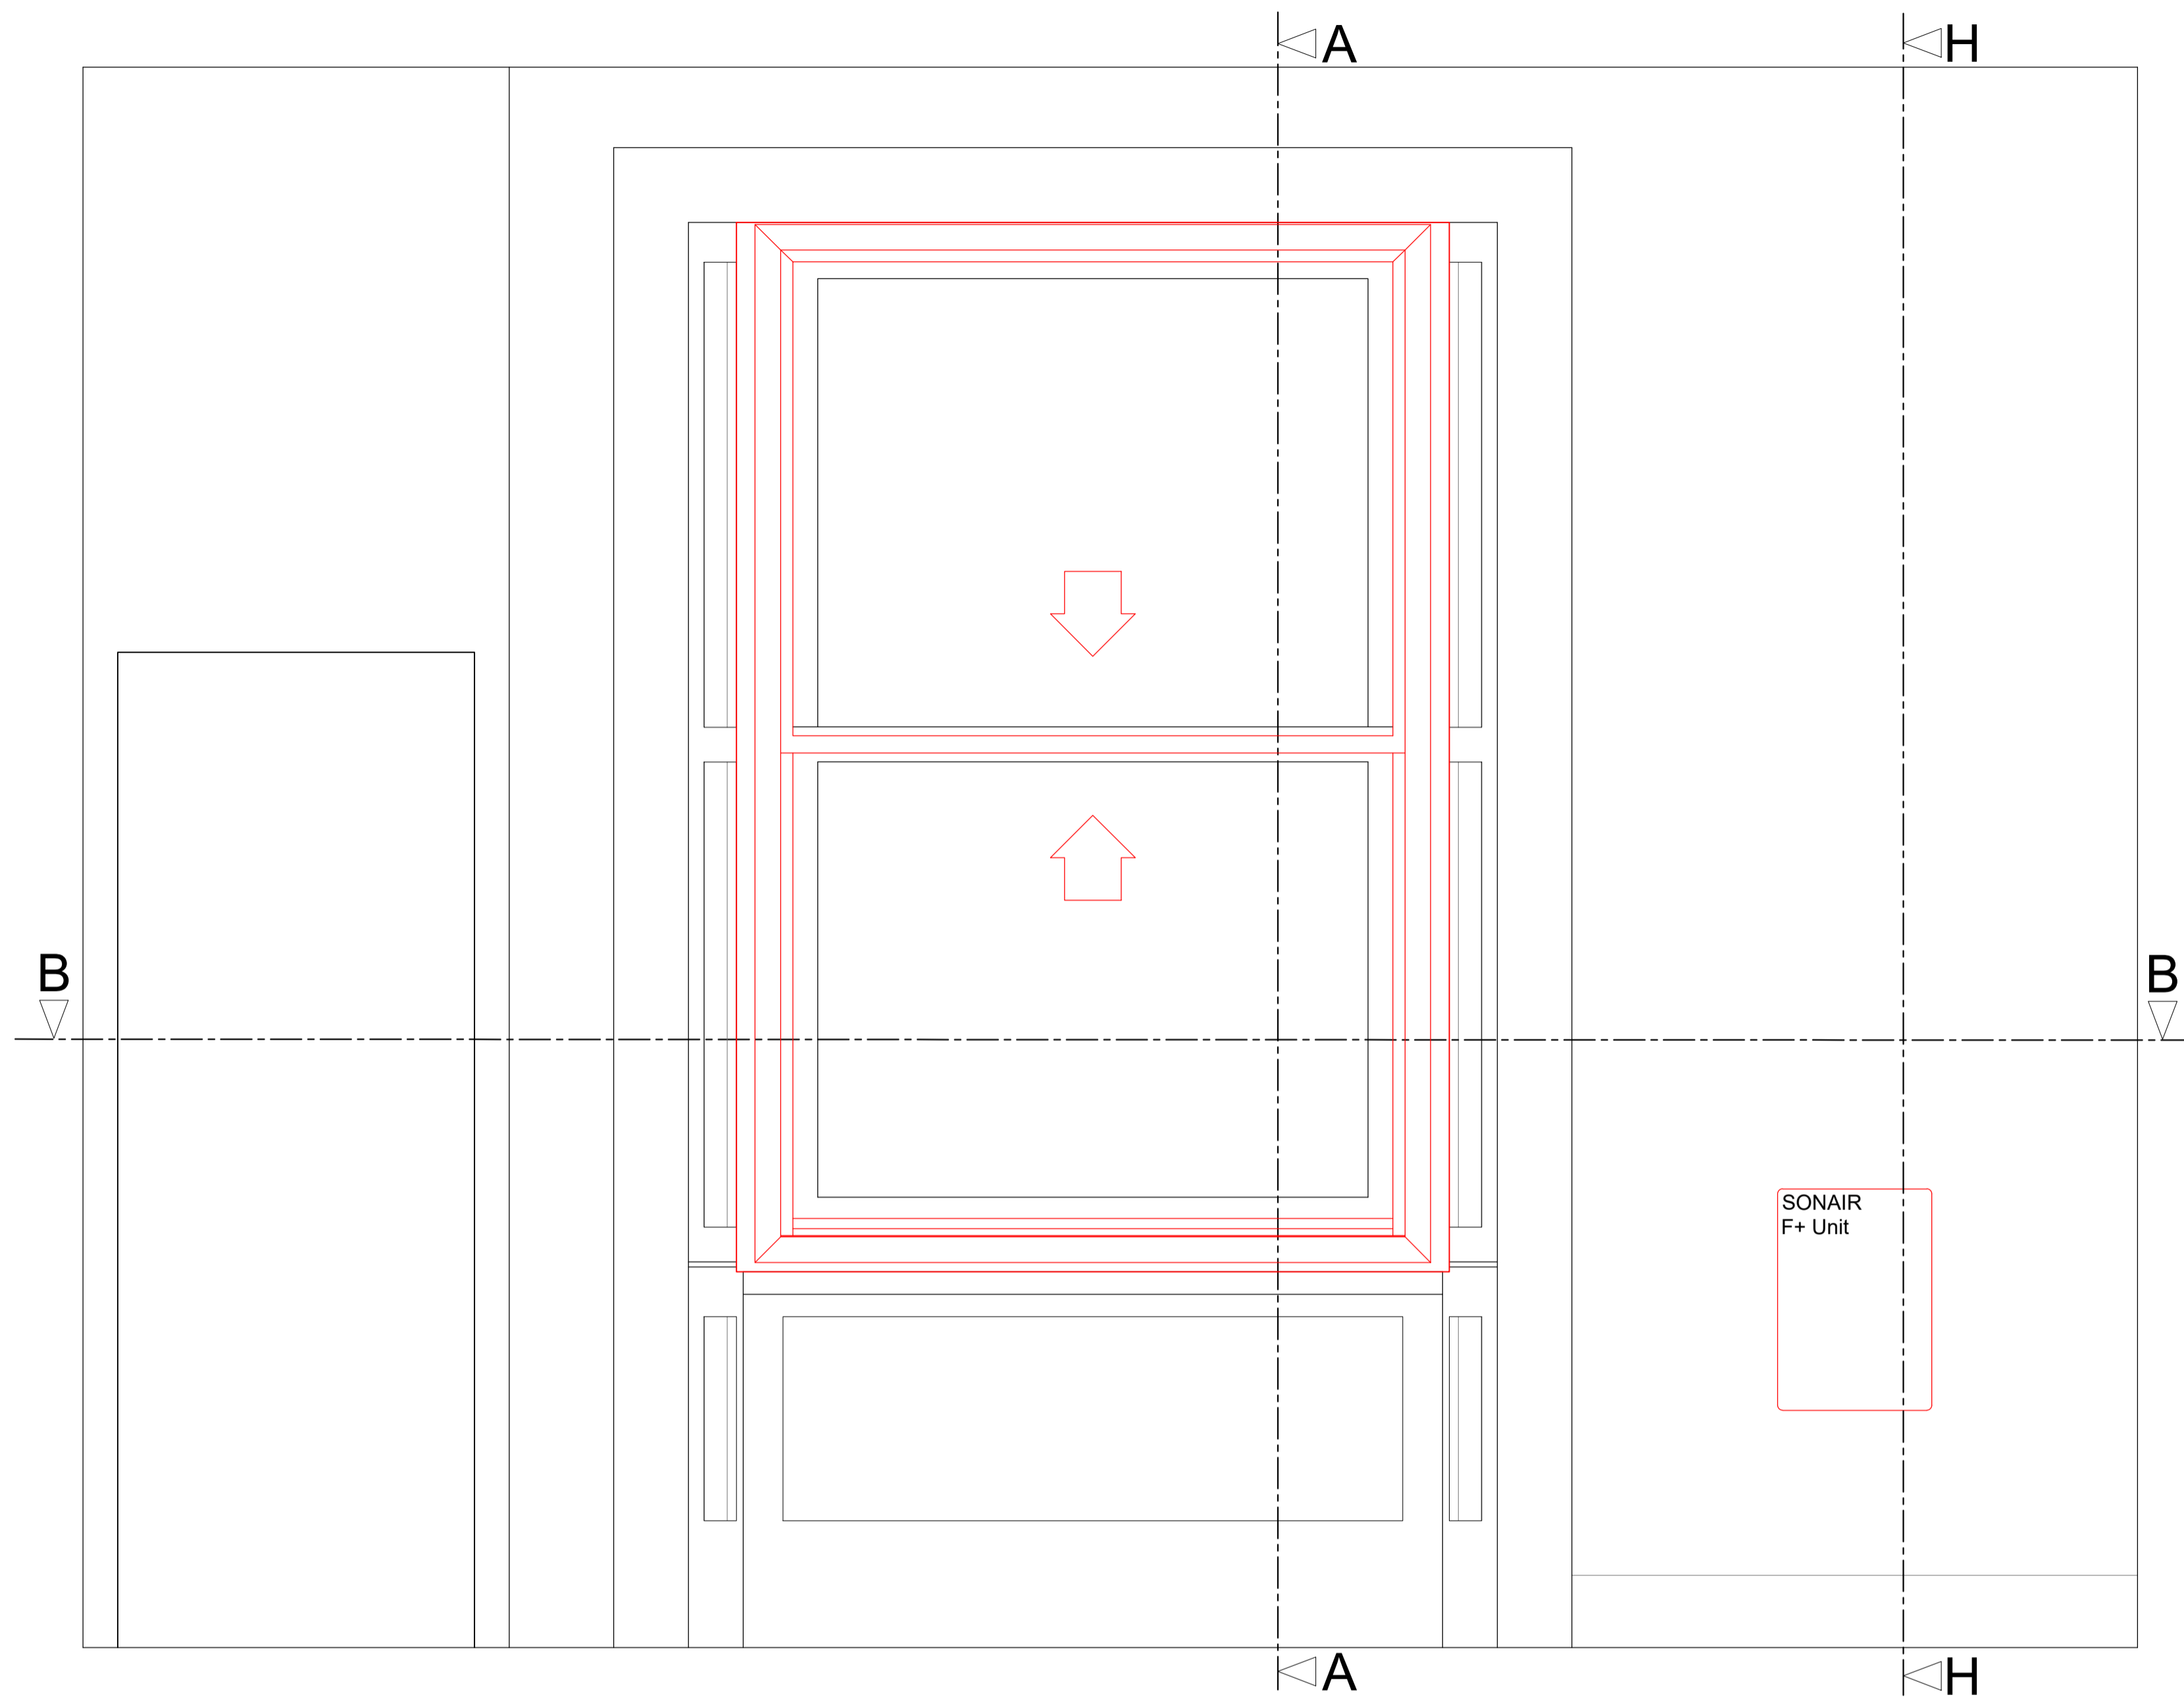


Section A-A through External Wall with Secondary Glazing Installed  
Scale: 1:10

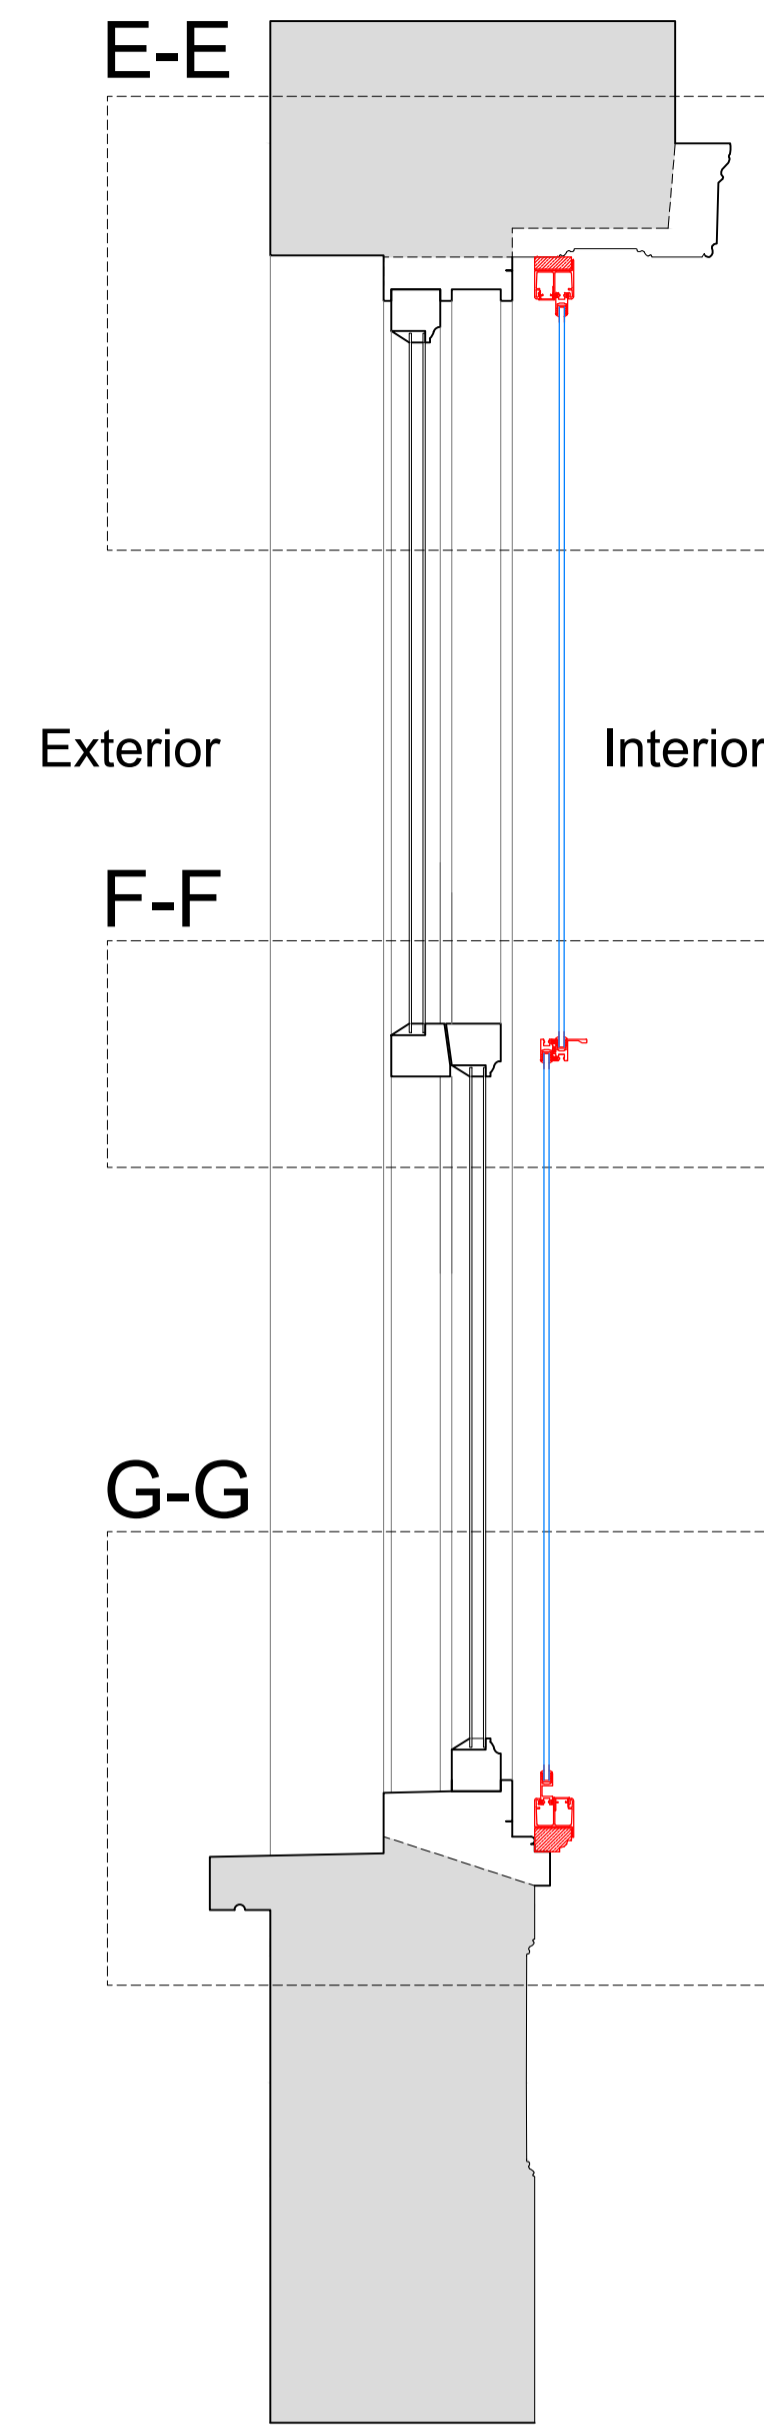


Section H-H through External Wall with Mechanical Ventilation Installed  
Scale: 1:10

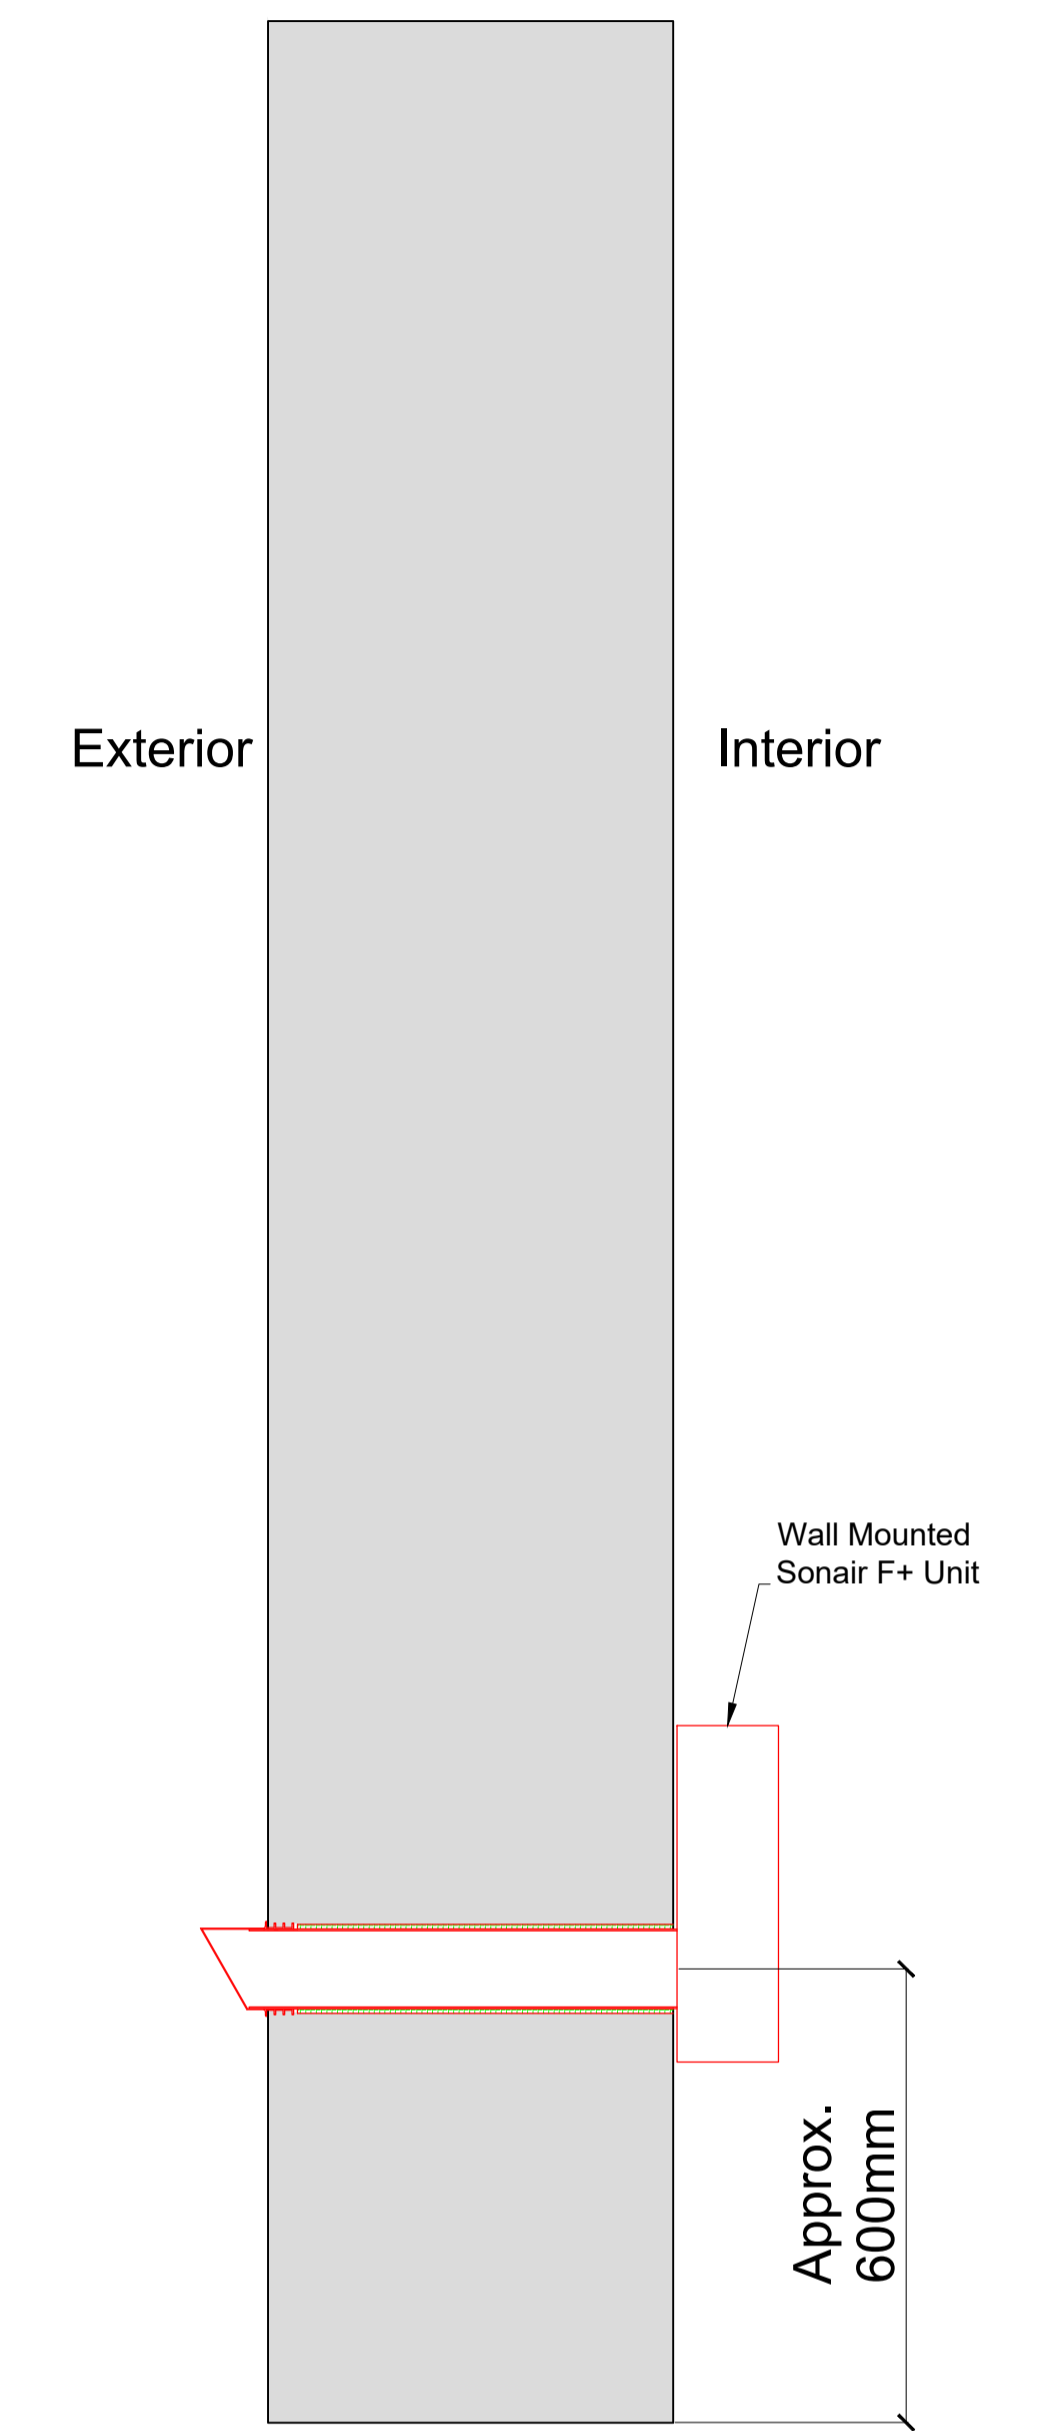

Plan Section B-B with Secondary Glazing Installed  
Scale: 1:10

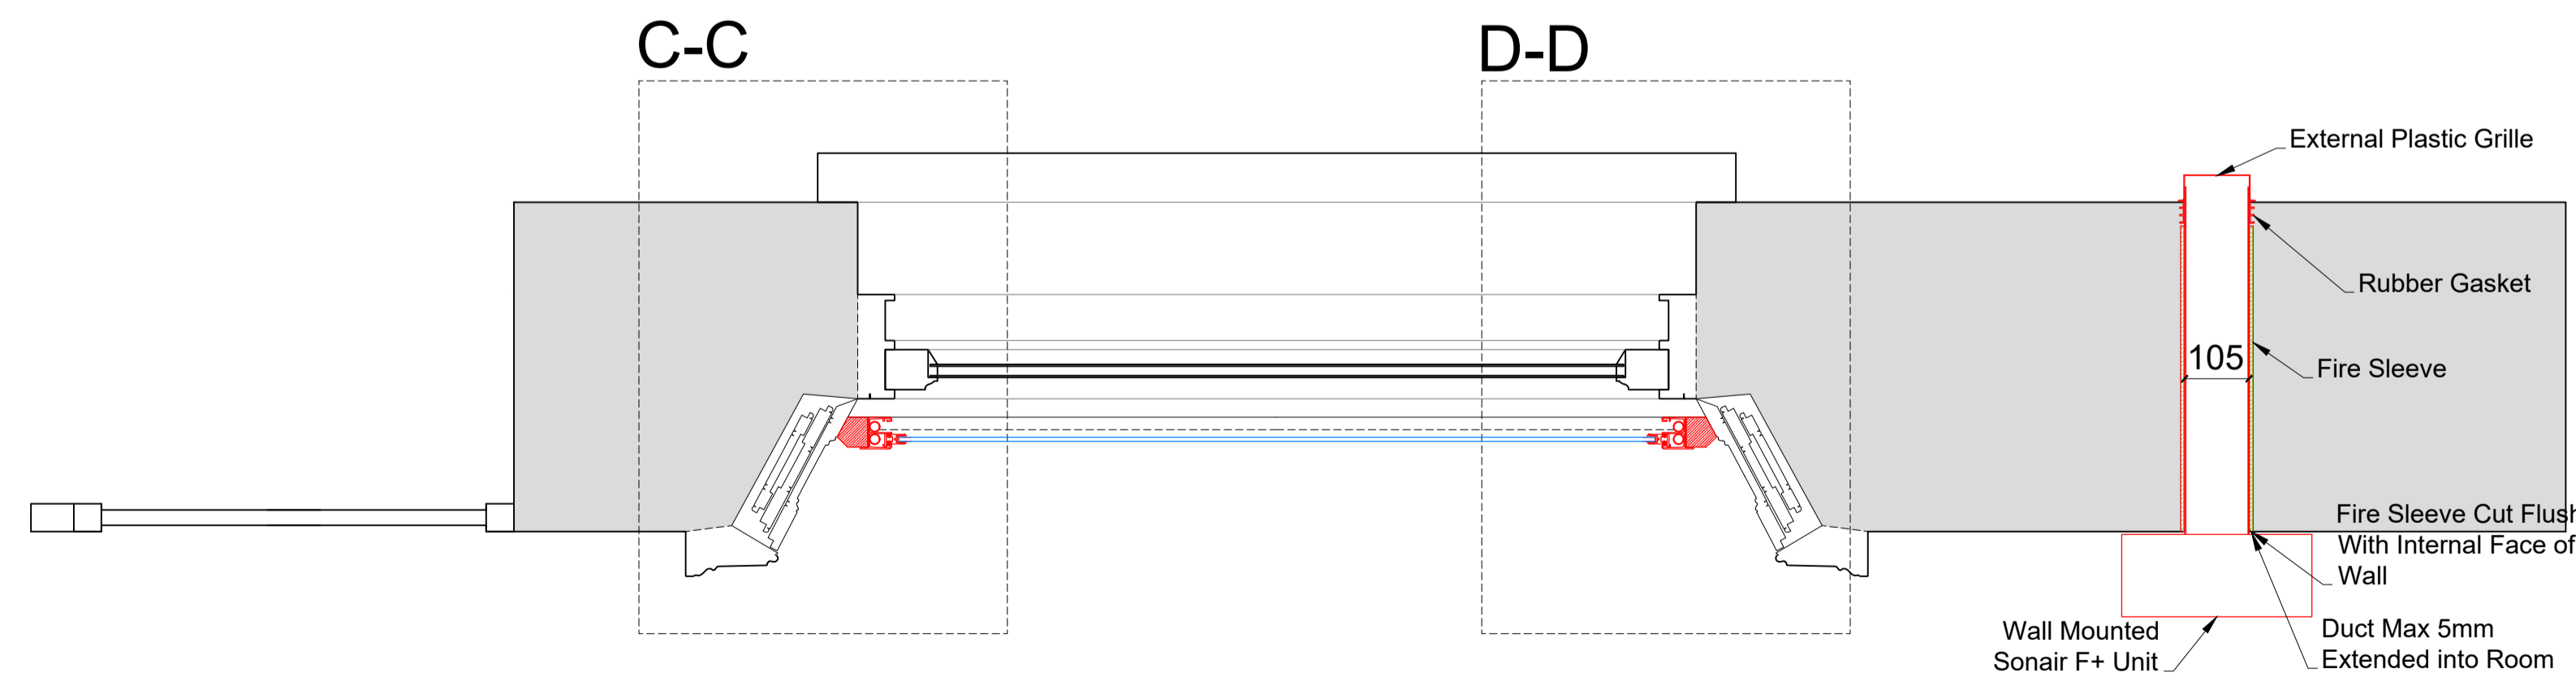

Detail of Sonair Unit  
Scale: 1:5

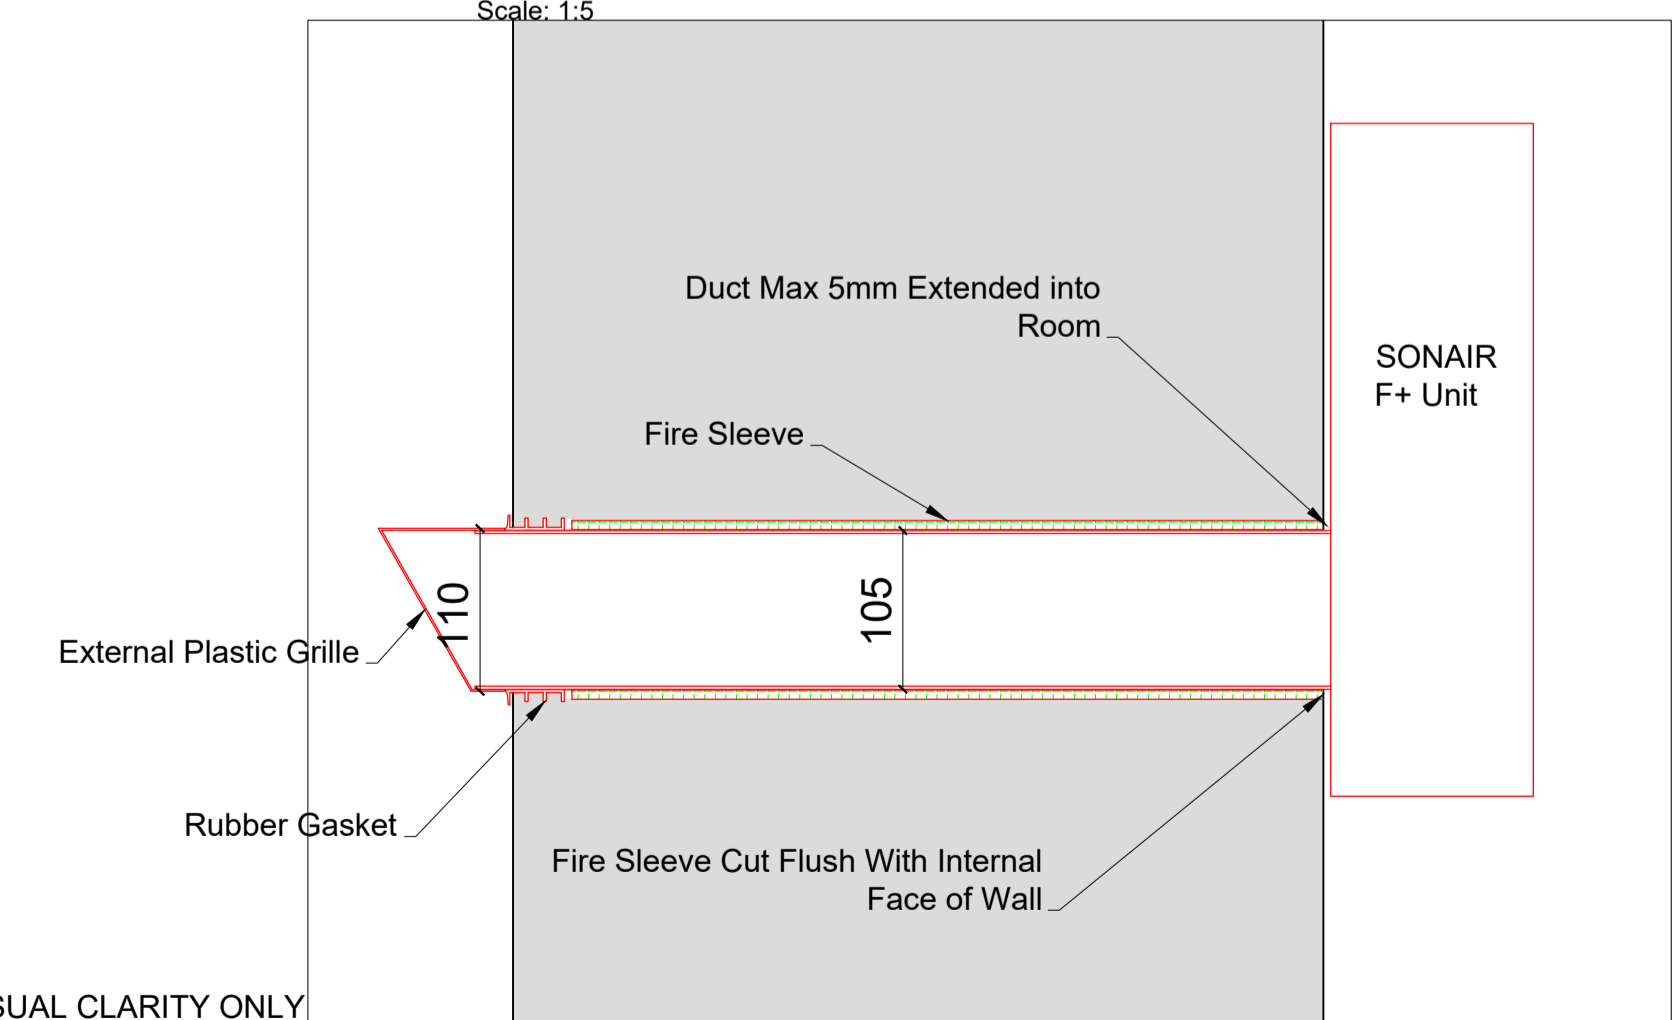

SECONDARY GLAZING SHOWN IN RED FOR VISUAL CLARITY ONLY

Revision	Date	Assessment
1.0	14-04-2021	Issued for listed building consent application

Do not reproduce this drawing without written permission  
All dimensions are in millimetres unless stated otherwise

**HS2**  
High Speed (HS2) Limited  
1st-3rd Floor  
The Podium  
1 Eversholt Street  
London NW1 2DN


**COSTAIN SKANSKA**  
Costain Skanska Joint Venture  
9th Floor  
The Tower  
1 Eversholt Street  
London NW1 2DN

Site Address:  
1 Mornington Crescent, Flat 8, London NW1  
Drawing Title:  
Ground Floor - Bedroom Left: PROPOSED Secondary Glazing Details - Sheet 2 of 3  
Drawn by: AP & OB  
Checked by: AP  
Presentation Scale: as shown @ A1  
Date: 10-04-2021  
Drawing No: WPI P066 NI -1 MC,8-PR-GF-J-03.1  
Revision: 1.0


Drawing Not For Construction




Section C-C  
Scale: 1:5 on A1

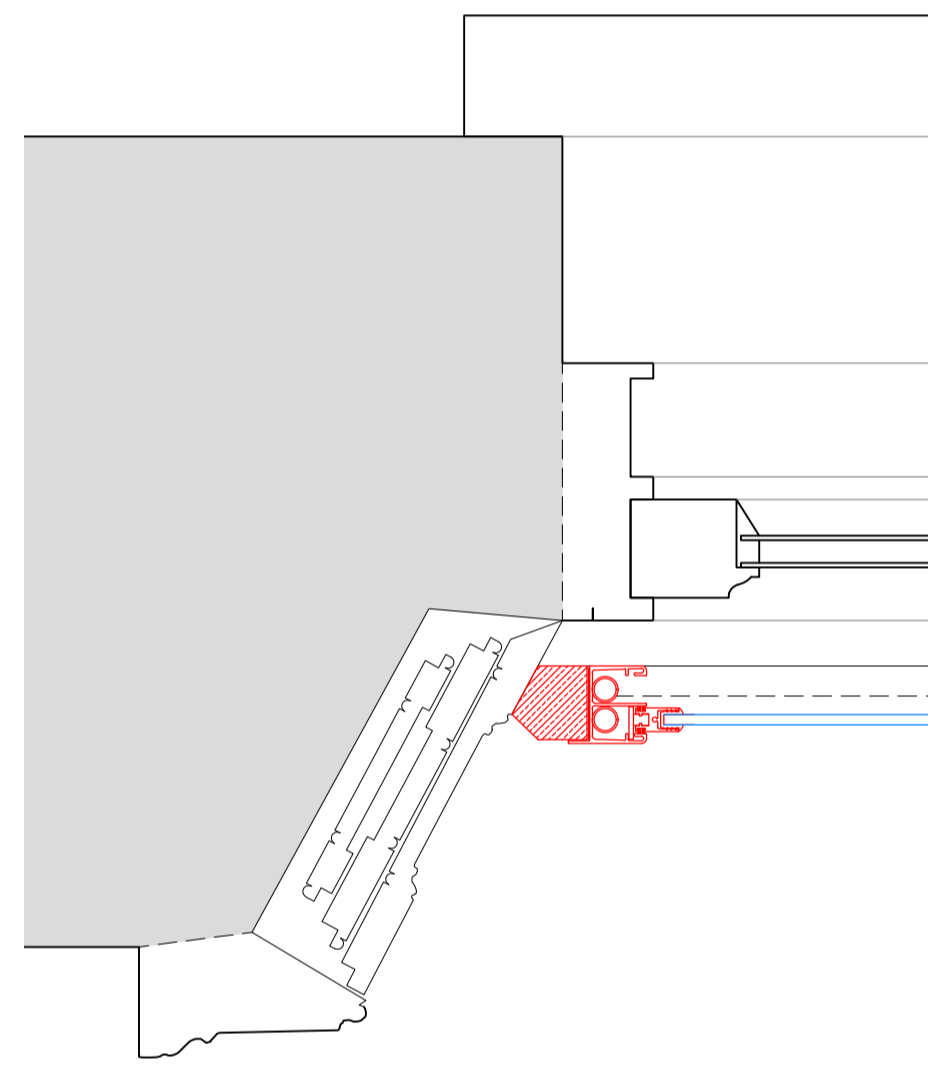


Section D-D  
Scale: 1:5 on A1

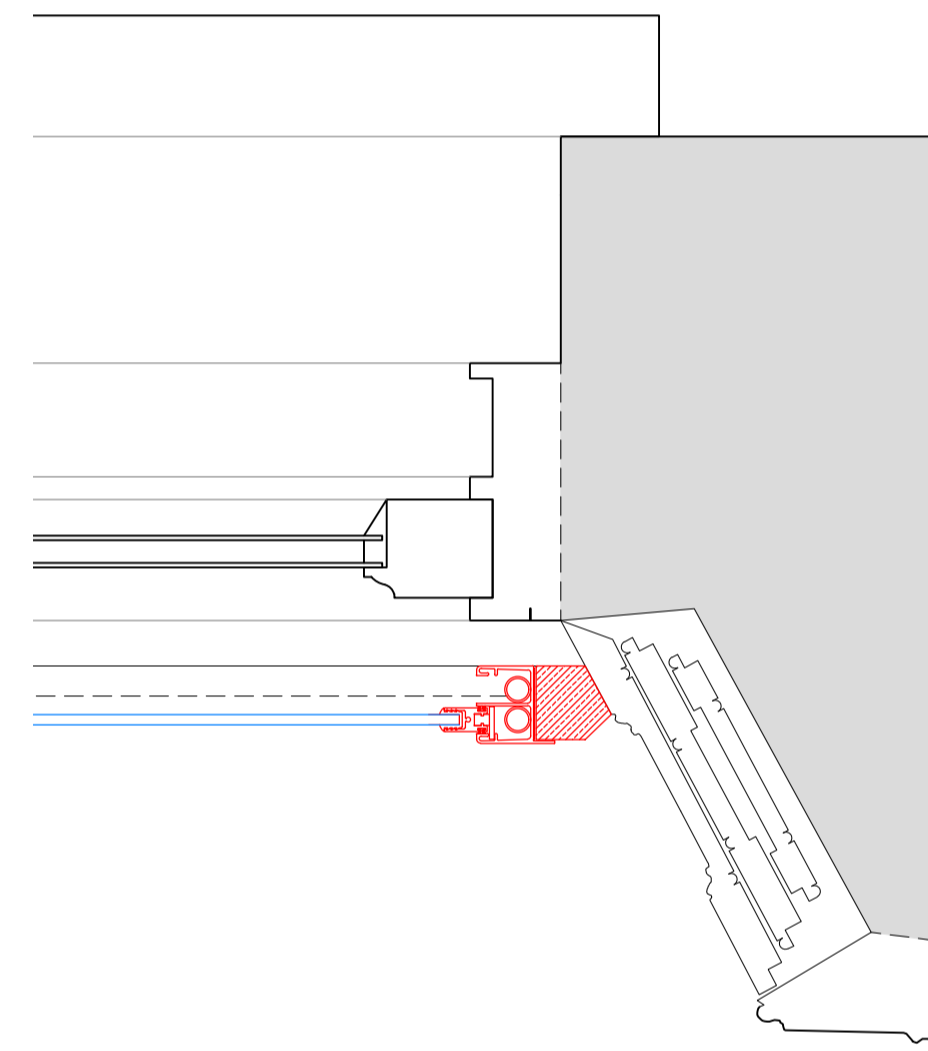


Section E-E  
Scale: 1:5 on A1

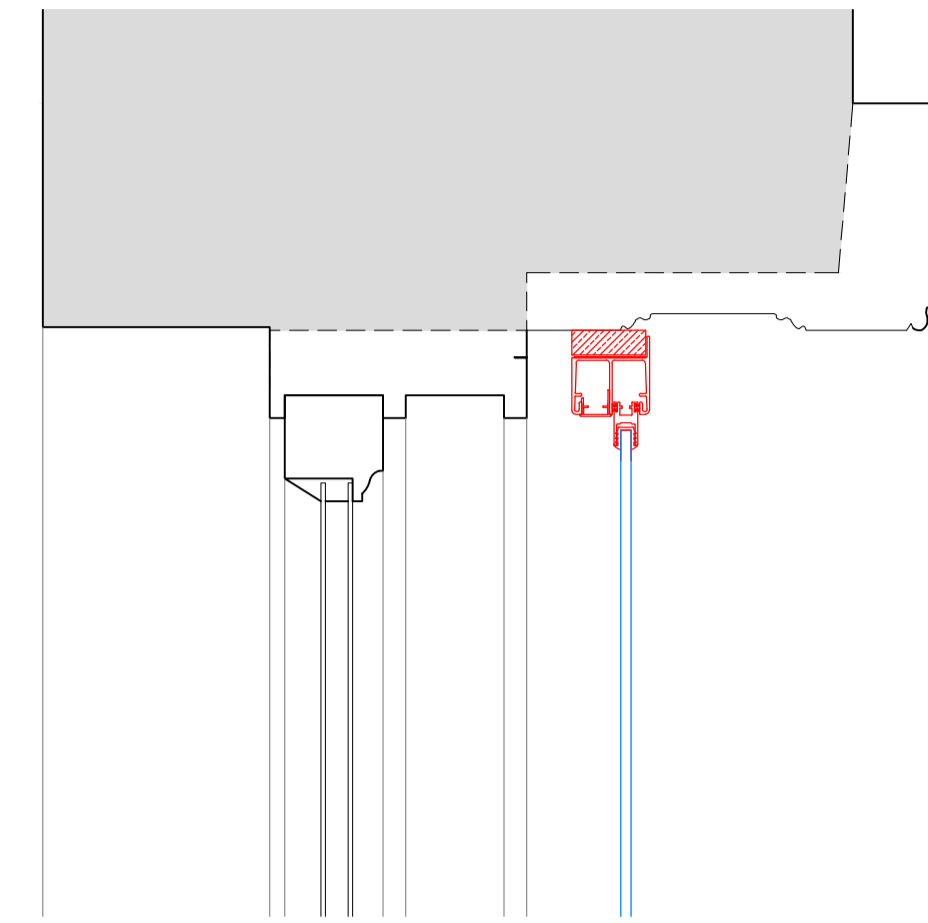

Section F-F  
Scale: 1:5 on A1

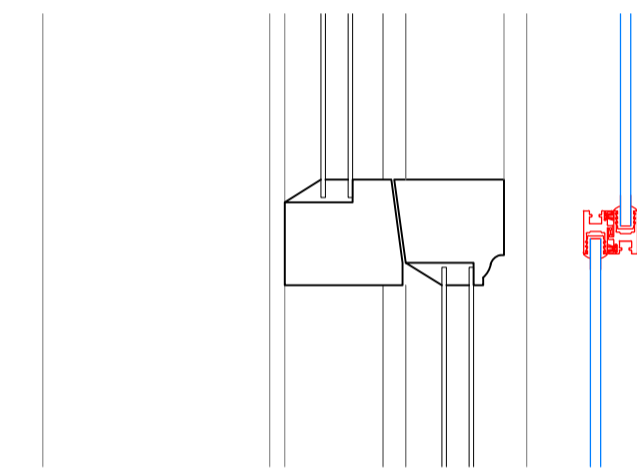

Section G-G  
Scale: 1:5 on A1

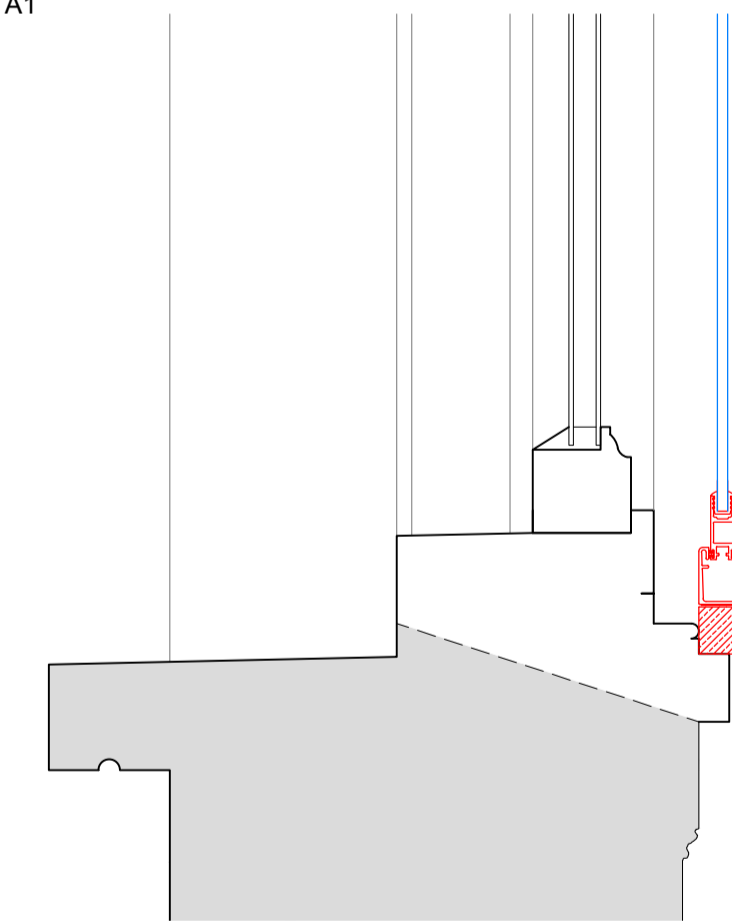

SECONDARY GLAZING SHOWN IN RED FOR VISUAL CLARITY ONLY

Revision	Date	Assessment
1.0	14-04-2021	Issued for listed building consent application

Do not reproduce this drawing without written permission  
All dimensions are in millimetres unless stated otherwise

Drawing Not For Construction

**HS2**

High Speed (HS2) Limited  
1st-3rd Floor  
The Podium  
1 Eversholt Street  
London NW1 2DN

**COSTAIN SKANSKA**

Costain Skanska Joint Venture  
9th Floor  
The Tower  
1 Eversholt Street  
London NW1 2DN

Site Address:  
1 Mornington Crescent, Flat 8, London NW1

Drawing Title:  
Ground Floor - Bedroom Left: PROPOSED Secondary Glazing Details -  
Sheet 3 of 3

Drawn by: AP & OB  
Checked by: AP  
Presentation Scale: 1:5 @ A1

Date: 10-04-2021  
Drawing No: WPI P066 NI -1 MC,8-PR-GF-J-03.2  
Revision: 1.0