



ELEVATION A-A

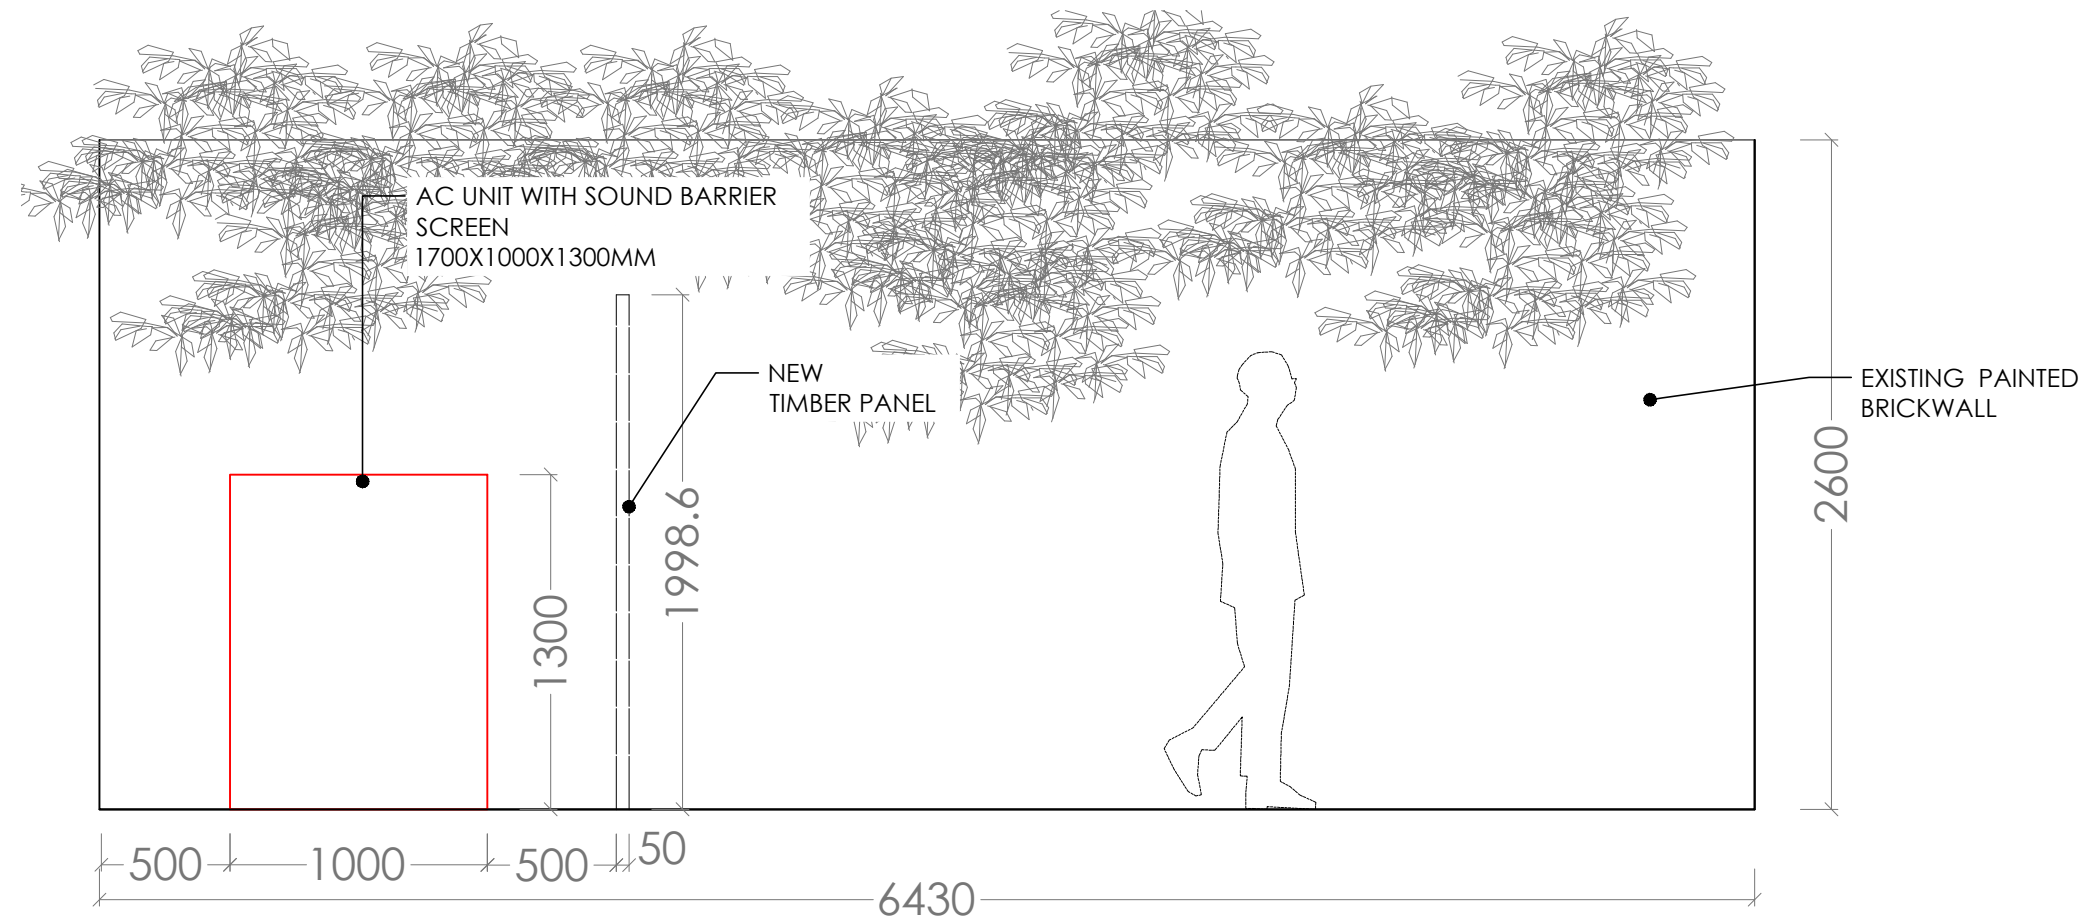

ELEVATION B-B

AIRCON UNIT WITH ACOUSTIC ENCLOSURE

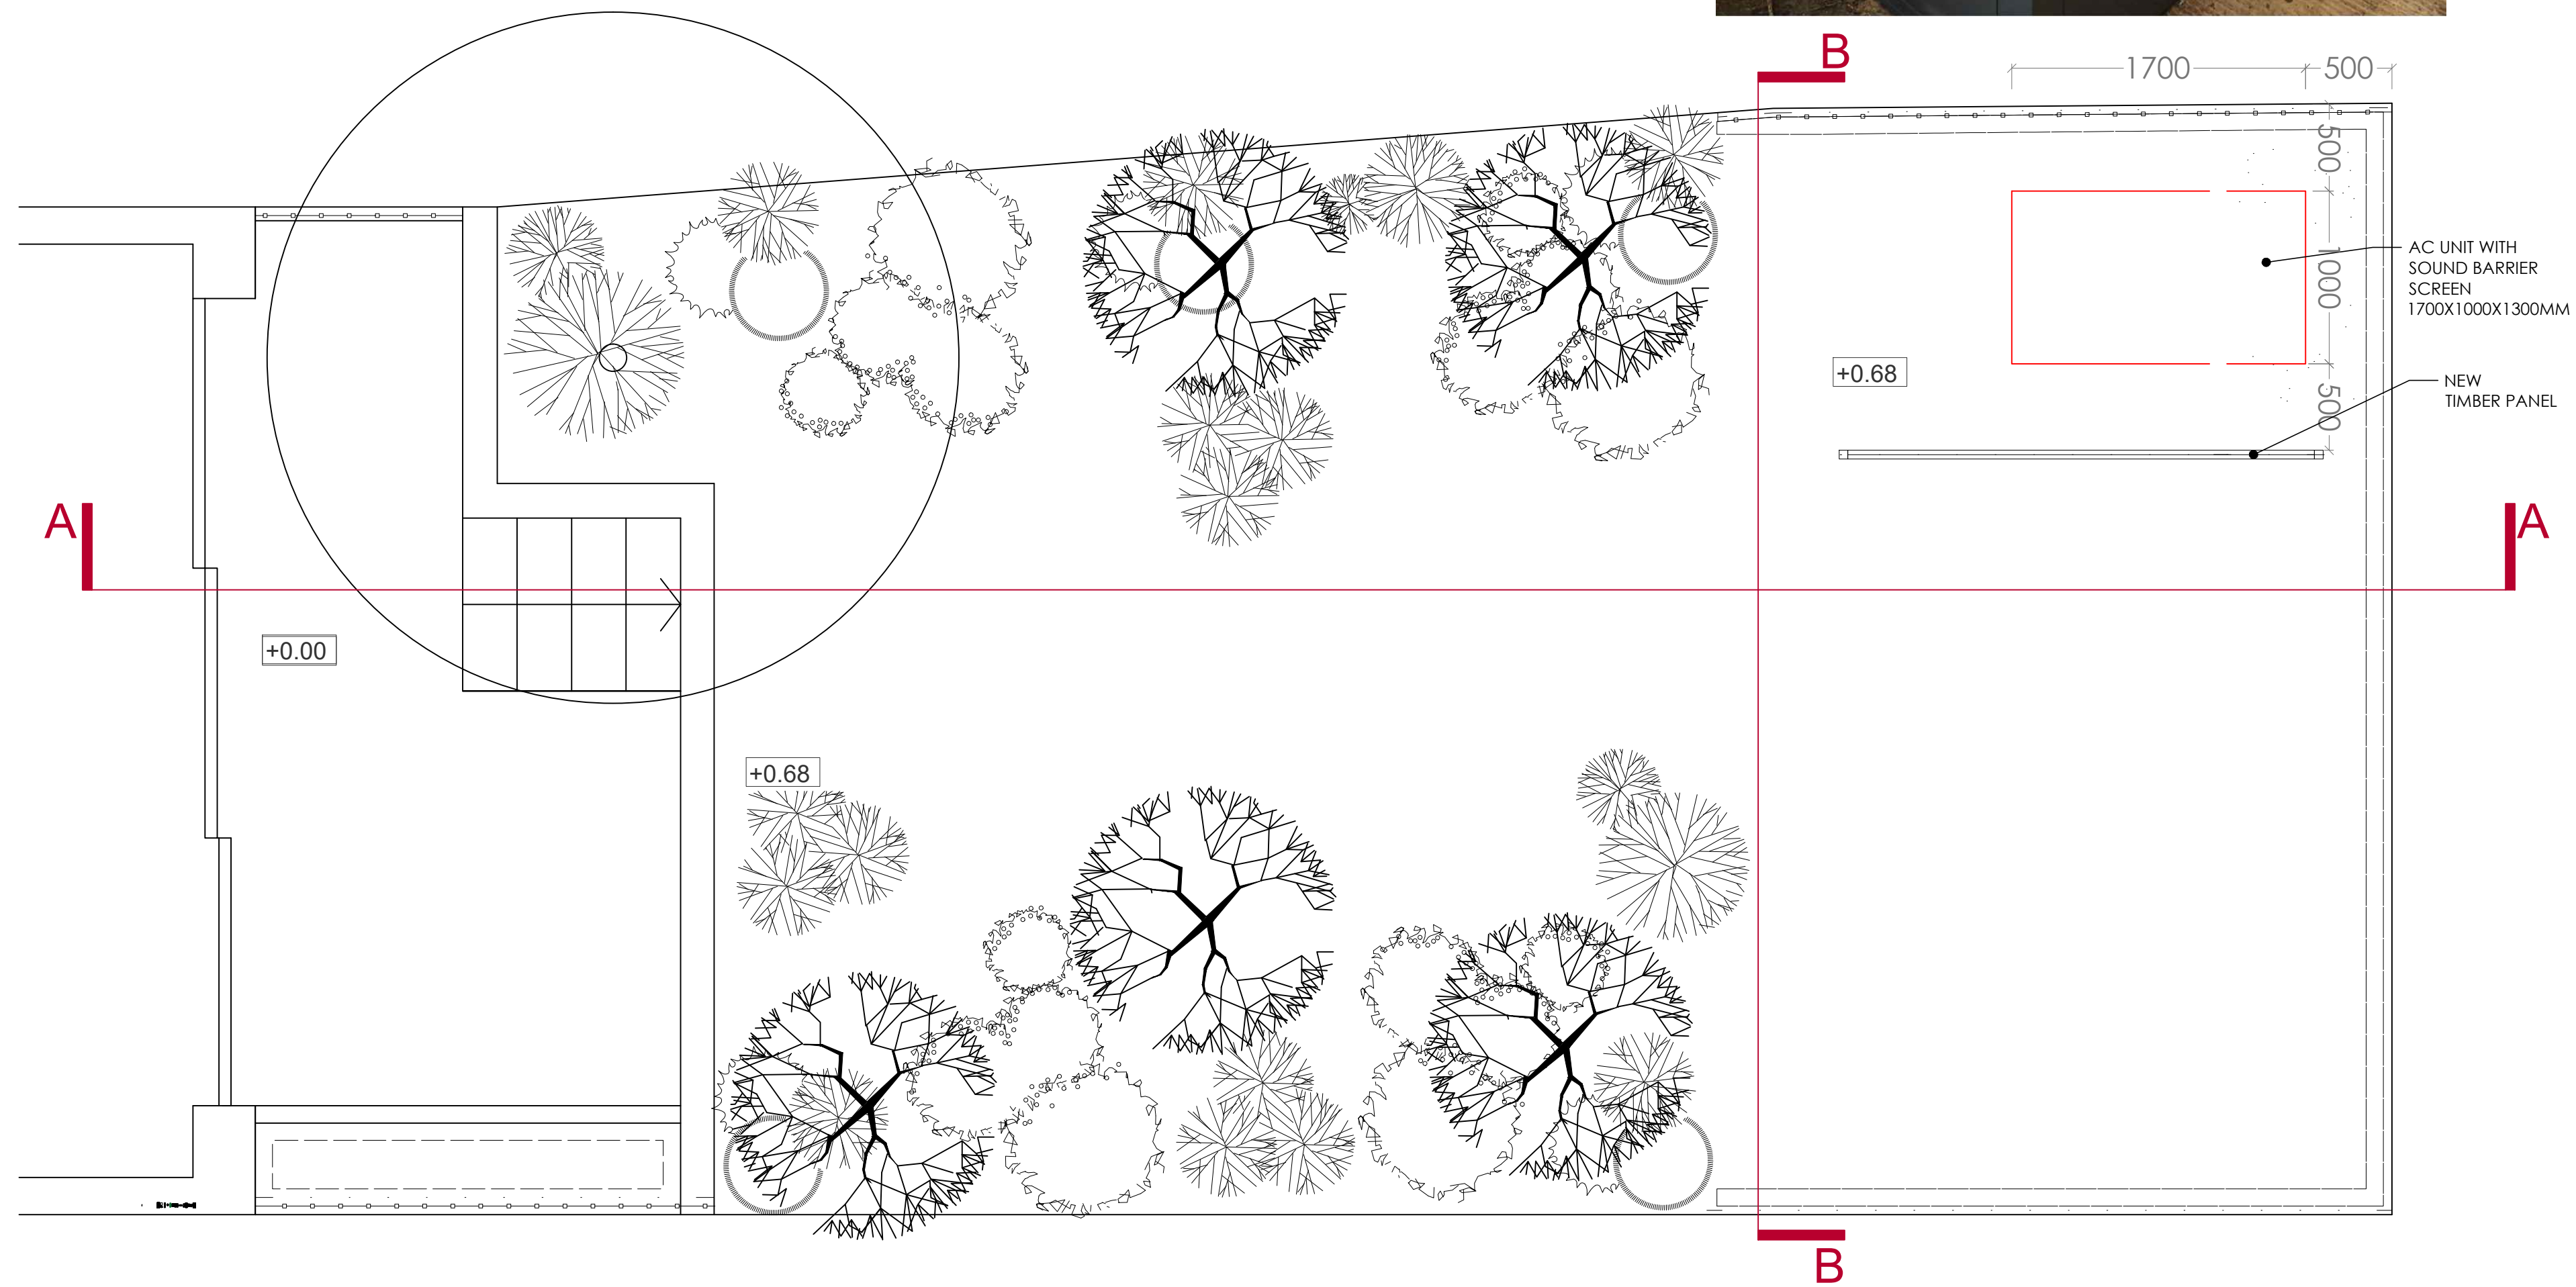

ISSUED FOR
CONSTRUCTION



DO NOT SCALE FROM THIS DRAWING. THE AUTHOR OF THIS DRAWING TAKES NO RESPONSIBILITY FOR ANY DIMENSIONS OBTAINED BY MEASURING OR SCALING FROM THIS DRAWING AND NO RELIANCE MAY BE PLACED ON SUCH DIMENSIONS. ALL DIMENSIONS MUST BE CHECKED AND VERIFIED ON SITE BY THE CONTRACTOR BEFORE COMMENCING ANY WORK OR PRODUCING DRAWINGS. G METHOD MUST BE NOTIFIED IMMEDIATELY OF ANY ERRORS OR DISCREPANCIES PRIOR TO THE COMMENCEMENT OF WORK.

THIS DRAWING AND ALL INFORMATION CONTAINED WITHIN IS THE SOLE PROPERTY OF G METHOD AND MAY NOT BE REPRODUCED IN WHOLE OR PART WITHOUT WRITTEN PERMISSION FROM G METHOD.

REV	DESCRIPTION	DATE	BY
A	ISSUED FOR CONSTRUCTION	07.12.2020	GO
B	AIRCON UNIT ADDED	06.04.2021	GO

CLIENT
G & J PERLMAN
PROJECT
22 PRIORY TERRACE
LONDON NW6 4DH

DRAWING TITLE
LOWER GROUND FLOOR
PROPOSED GARDEN PLAN

PROJECT NO.
027_20
DRAWN BY
GO

SCALE
1:50 @ A3 / 1:25 @ A1
DATE
06.04.2020

DRAWING NO.
027_20_PT_901
REVISION
B

DRAWING STATUS
CONSTRUCTION

G METHOD
108 GRANDISON ROAD
SW11 6LN LONDON
+44 7927 579654
WWW.GMETHOD.CO.UK INFO@GMETHOD.CO.UK
MEMBER
British
Institution
of
Interior
Design