


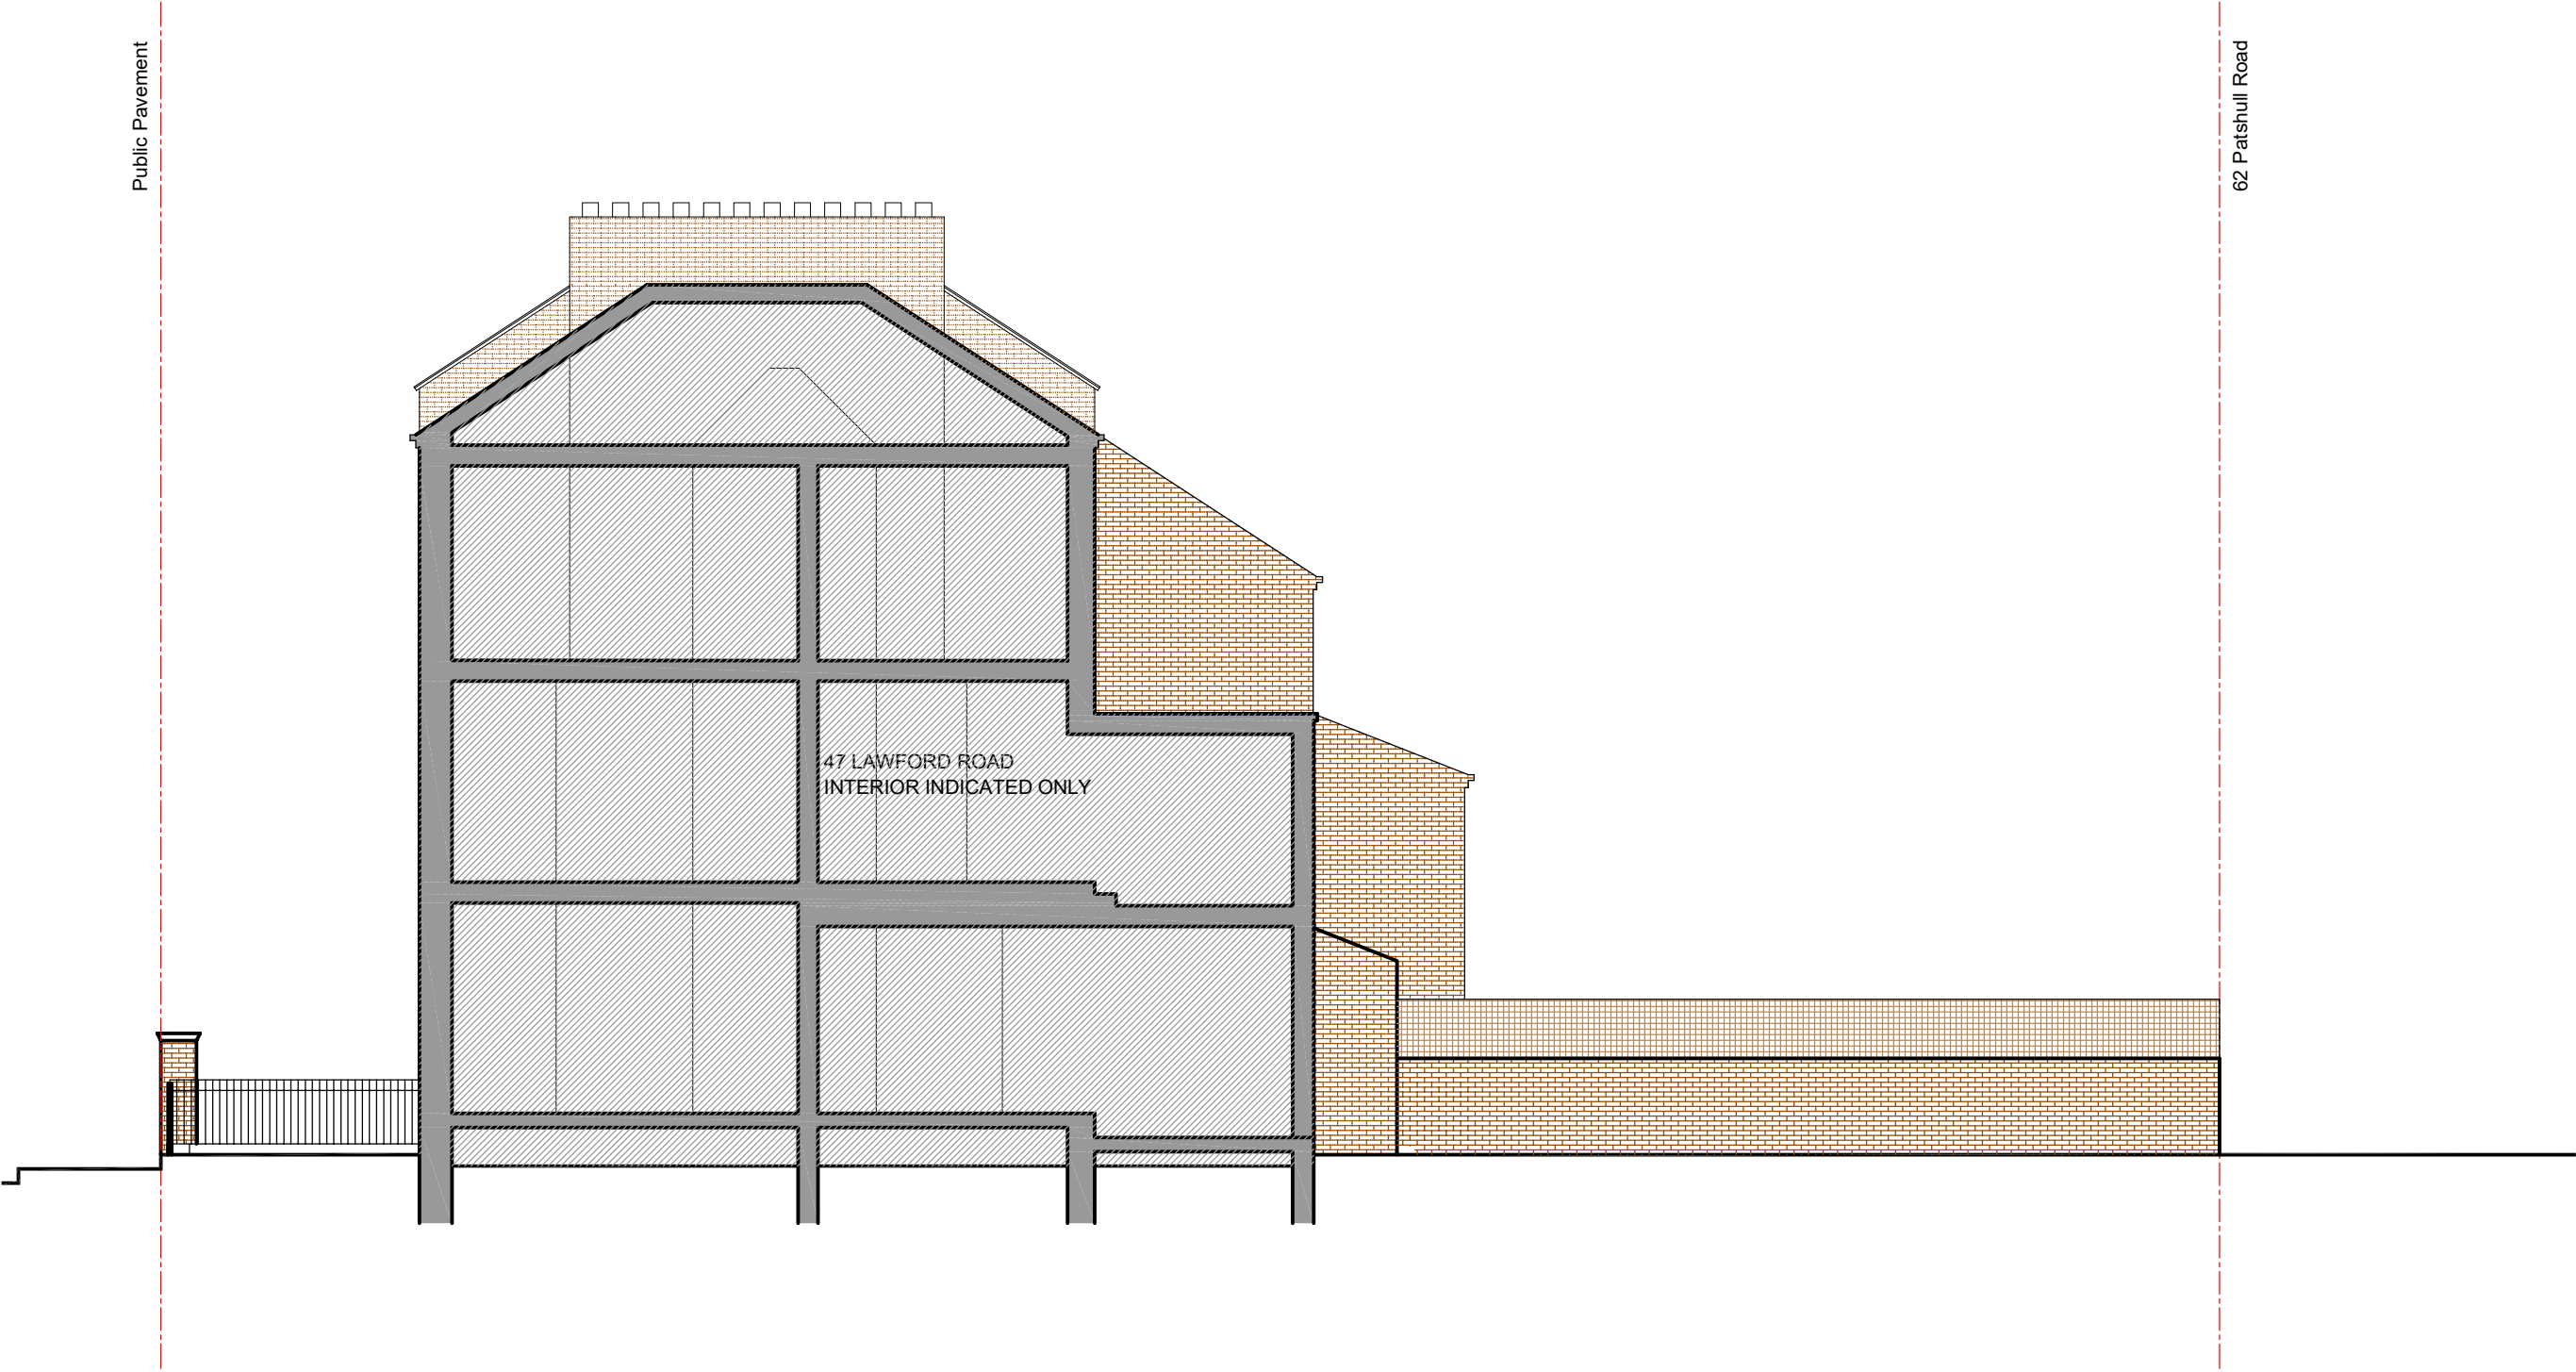

shinz

PLANNING			
project 45 Lawford Road			
title Existing Side Elevation 2 (from no. 47)			
scale	1:100 @ A3	author	AJ
date	14.04.21	job no.	230
		dwg no.	003.320
		rev.	PL1