



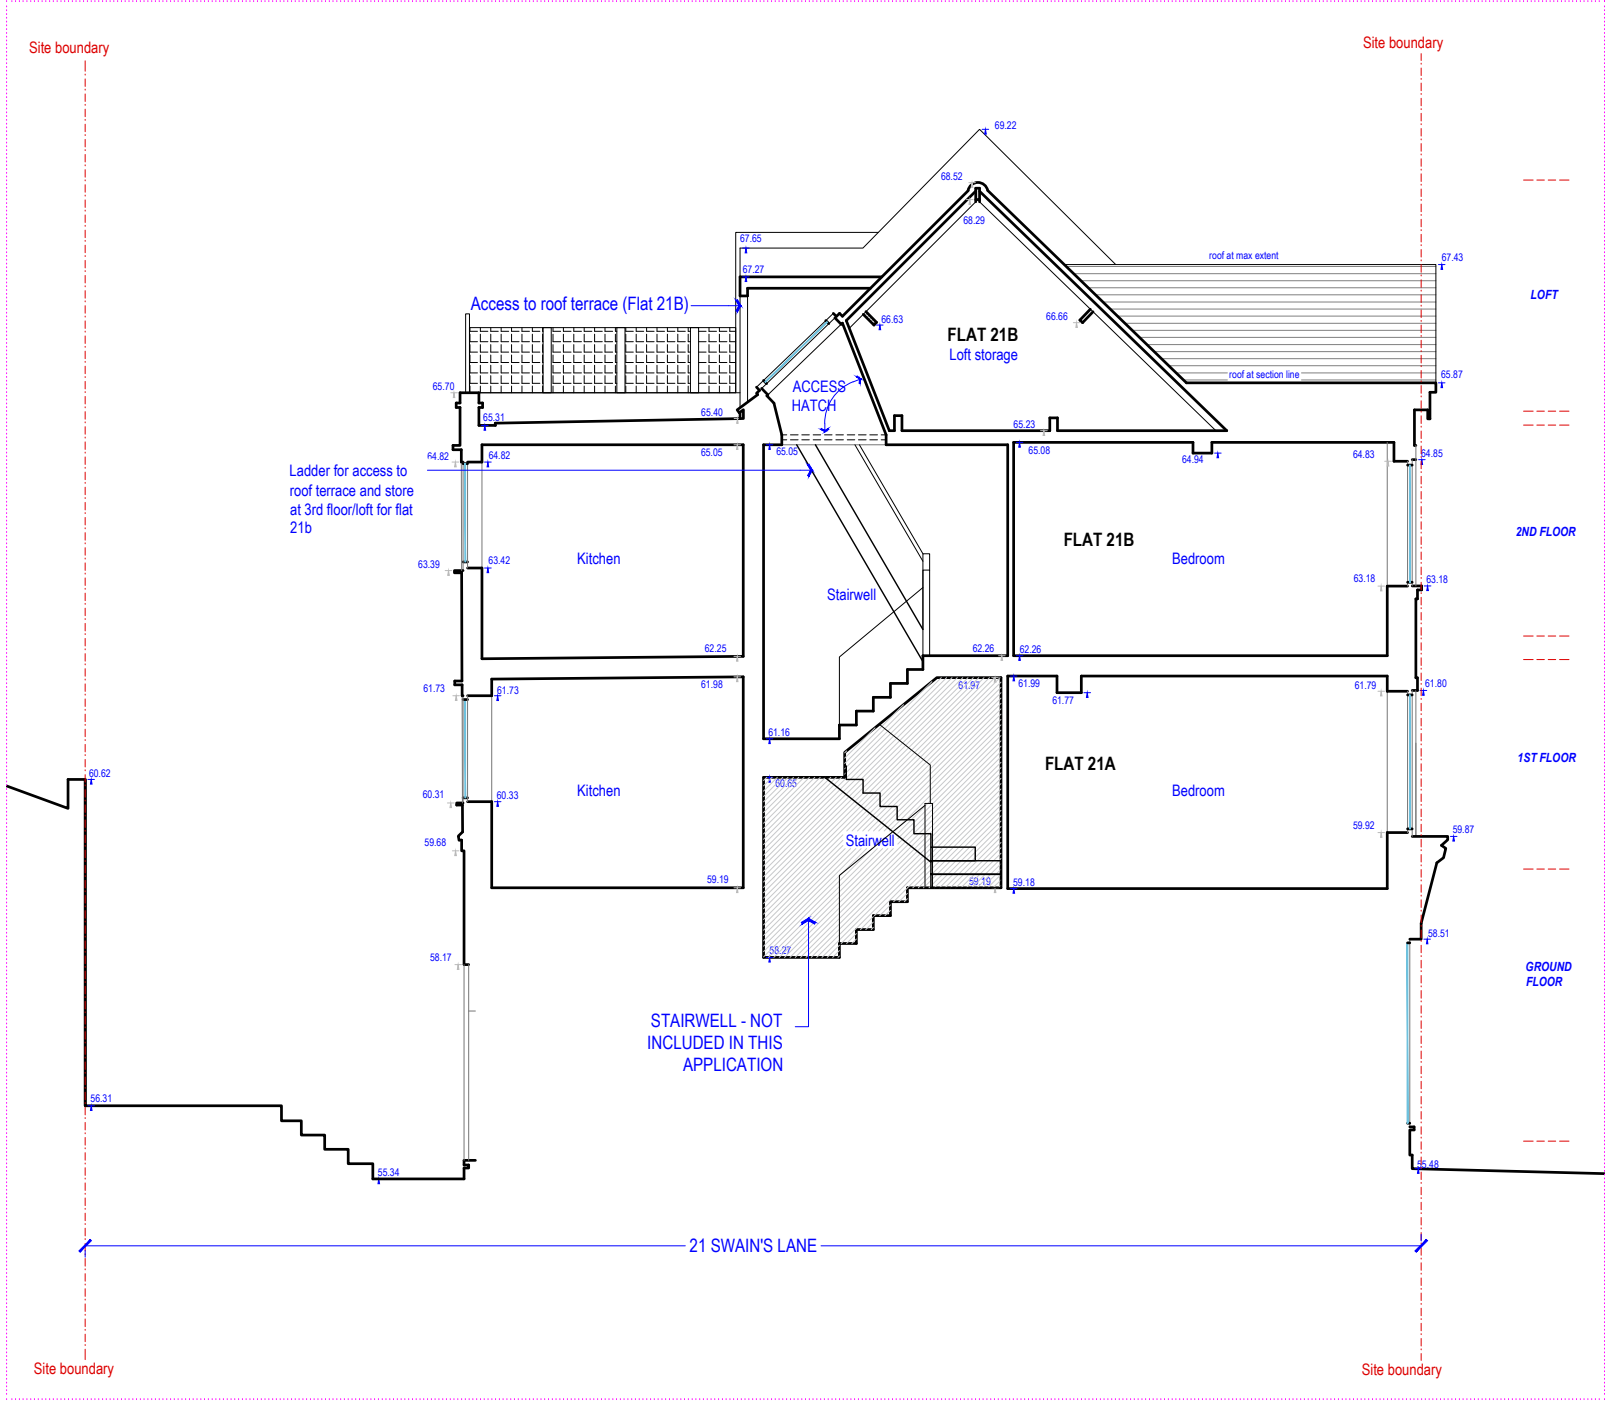



[01] EXISTING SECTION AA'

@1:100

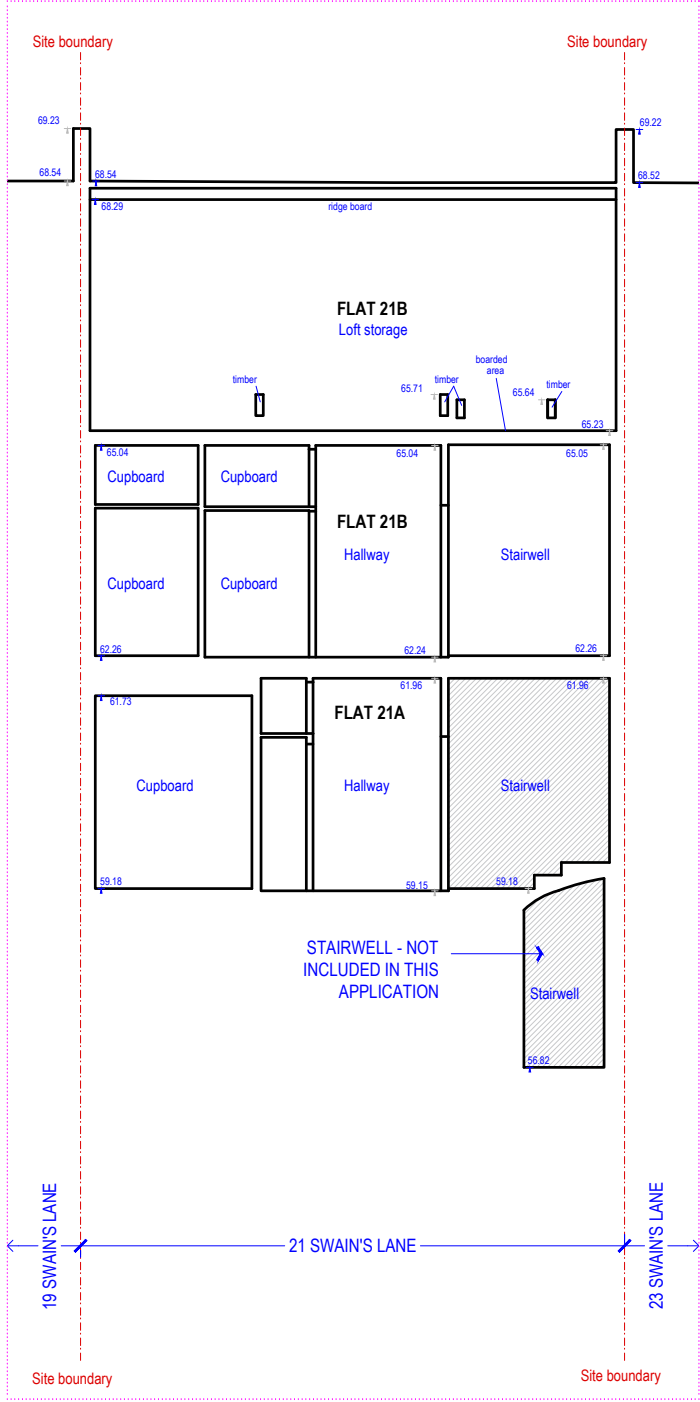

[02] EXISTING SECTION BB'

@1:100

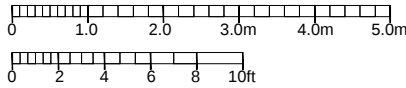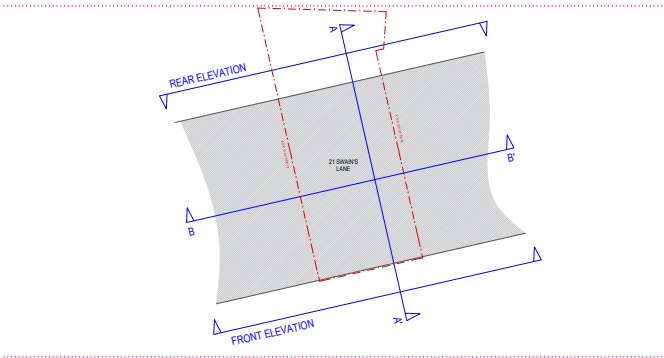

P1	15/02/21	Planning Application Issue			

21A & 21B SWAIN'S LANE

DRAWING NAME:
EXISTING SECTIONS AA' & BB'

PROJECT NO: 1823 DRAWING NO: E04-00 REVISION: - SCALE @ SIZE: 1:100 @ A3
START DATE: FIRST AUTHOR: